


MAP OF GOVERNMENT POLYTECHNIC JAUNPUR


1. COMPLETE LAYOUT OF INSTITUTIONAL BUILDING
2. MAIN BUILDING (PHARMACY BLOCK, GROUND AND FIRST FLOOR)
3. ELECTRONICS BUILDING (GROUND AND FIRST FLOOR)
4. COMPUTER BUILDING(GROUND AND FIRST FLOOR)
5. INSTITUTE INDUSTRY INTERACTION GROUND FLOOR
6. COMPLETE LAYOUT OF THE INSTITUTE INCLUDING GUEST HOUSE ,TEACHERS AND STAFF RESIDENCE, CAFETERIA , DIDSPENSARY ,PLAYGROUND AND CYCLE STAND


प्रधानाचार्य
राजकीय पालीटेक्निक,
जाँपुर


BUILDING PLAN FOR GOVERNMENT POLYTECHNIC JAUNPUR
ELECTRONICS BUILDING FIRST FLOOR PLAN

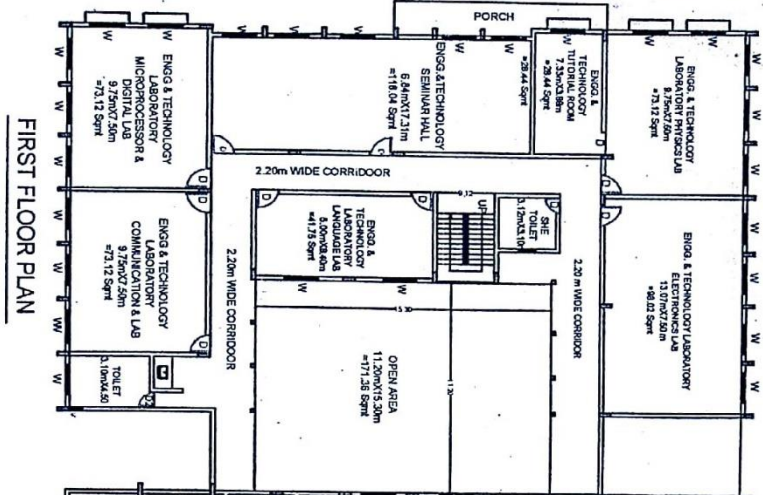

BUILDING PLAN FOR GOVERNMENT POLYTECHNIC JAUNPUR
MAIN BUILDING FIRST FLOOR PLAN

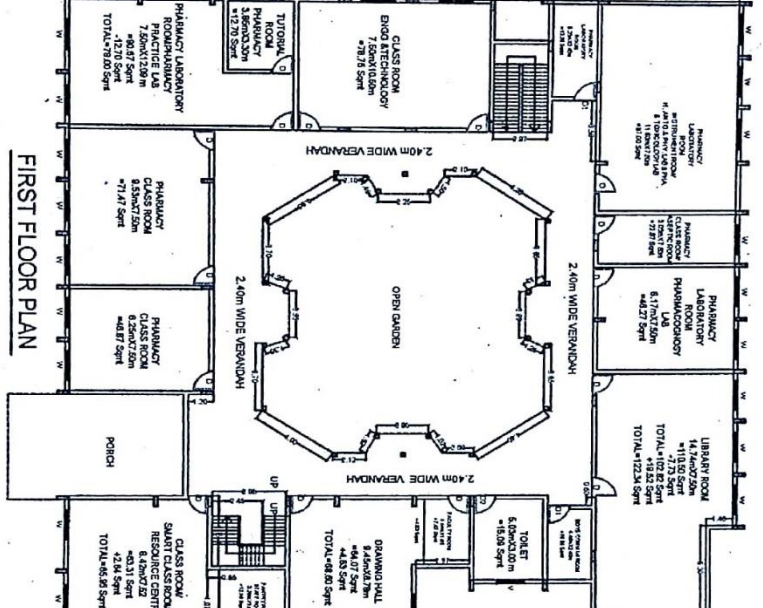

BUILDING PLAN FOR GOVERNMENT POLYTECHNIC JAUNPUR
COMPUTER BLOCK FIRST FLOOR PLAN

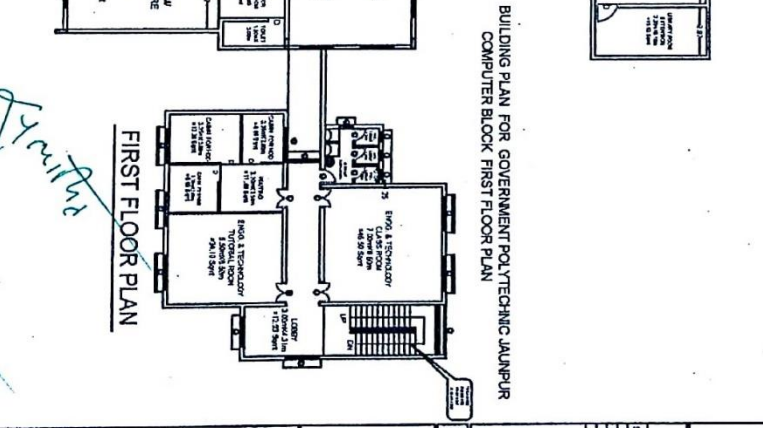

- 1- ALL DIMENSION IN MM.
- 2- WRITTEN DIMENSION SHALL BE FOLLOWED
- 3- ANY DISCREPANCY IN THIS DRAWING SHALL BE BROUGHT TO THE NOTICE CHIEF ARCHITECT

NO.	TYPE	SIZE
1	DOOR	1.80 x 2.40
2	WINDOW	1.50 x 1.50
3	WINDOW	1.20 x 1.20
4	WINDOW	1.00 x 1.00

DATE: 11/18/2018	DRAWN BY: [Signature]
SCALE: 1/8" = 1'-0"	CHECKED BY: [Signature]
PROJECT NO. 2002	DATE: 11/18/2018
ARCHITECT NAME: (BRJUL SINGH)	PROJECT NO. 2002
ARCHITECT SIGN & SEAL	


ARCHITECT NAME: (BRJUL SINGH)
ARCHITECT SIGN & SEAL

MAA CONSTRUCTION & ASSOCIATES
SHRIMPUR BIE PASS (PATEL MARKET)
PRAYAGRAH, CARRIDGE, VARANASI

प्रधानाचार्य
राजीव गांधी इंजीनियरिंग
जाँपुर

Signature
[Handwritten signature]

BUILDING PLAN FOR GOVERNMENT POLYTECHNIC JAUNPUR
MAIN BUILDING GROUND FLOOR PLAN

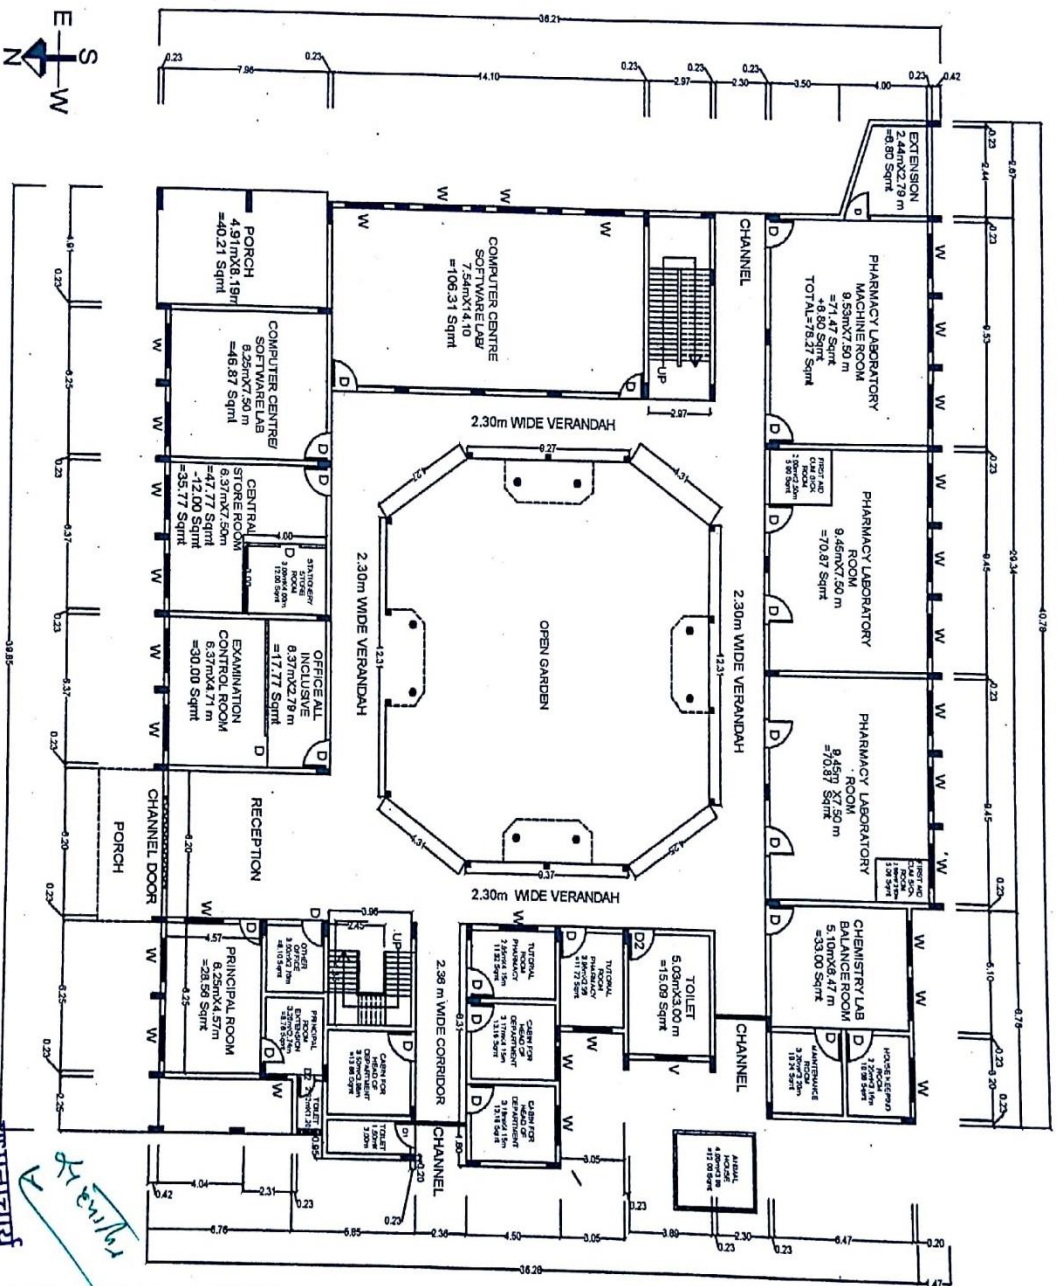

GROUND FLOOR PLAN

राजकीय पॉलीटेक्निक
जाँपुर

ARCHITECT NAME-
(BRU LAL SINGH)
CA-2002 -29385
ARCHITECT SIGN & SEAL
Balsingh
CA-2002-29385
JAINMA CONSTRUCTION & ASSOCIATES
SARAPUR BIE PASS (PATEL KATARA)
BASTI CROSSING, VARANASI


BUILDING PLAN FOR GOVERNMENT POLYTECHNIC JAUNPUR
MAIN BUILDING GROUND FLOOR PLAN
DISTRICT-JAUNPUR (U.P.)

1. ALL DIMENSION IN M.M.
2. WRITTEN DIMENSION SHALL BE FOLLOWED
3. ANY DISCREPANCY IN THIS DRAWING SHALL BE BROUGHT TO THE NOTICE CHIEF ARCHITECT

SCHEDULE OF DOOR AND WINDOW		
Sl. No.	TYPE	SIZE
1	G	1.00 x 2.13 M
2	W	0.80 x 2.13 M
3	W	1.80 x 1.37 M
4	V	0.91 x 0.25 M

DATE: 12/08/2018
SCALE: 1/800
DRAWN BY: [Signature]
CHECKED BY: [Signature]
DATE: [Signature]
PROJECT NO: 2002

**BUILDING PLAN FOR GOVERNMENT POLYTECHNIC JAUNPUR
MAIN BUILDING FIRST FLOOR PLAN**

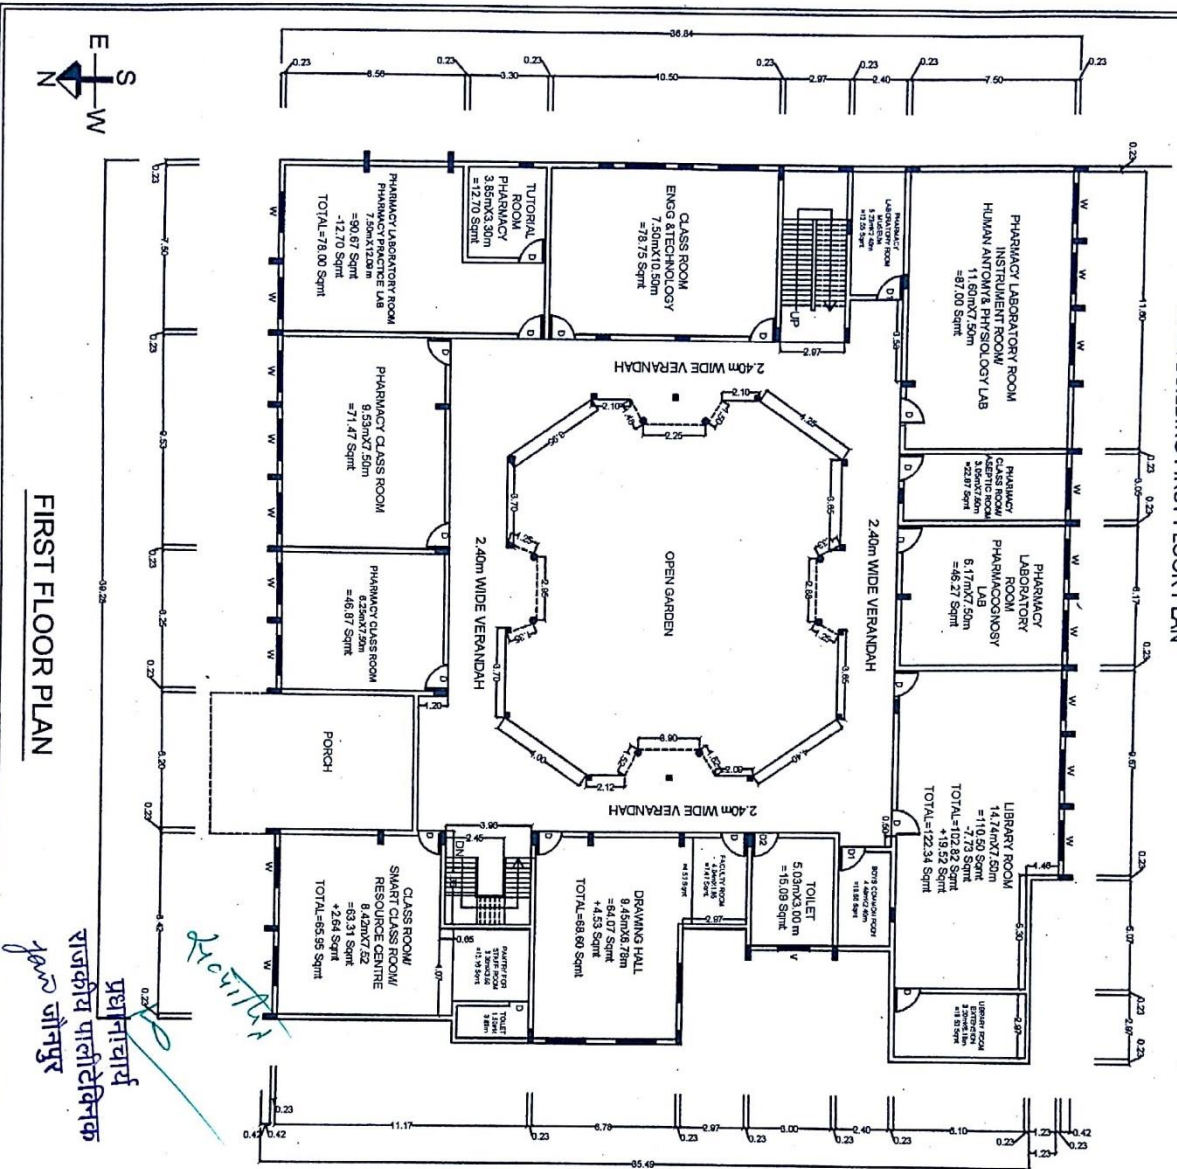

FIRST FLOOR PLAN

राजकीय पॉलीटेक्निक
जाँपुर
गणनाचार्य
Ravi Singh

BUILDING PLAN FOR
GOVERNMENT POLYTECHNIC JAUNPUR
MAIN BUILDING FIRST FLOOR PLAN
DISTRICT-JAUNPUR (U.P.)


- 1- ALL DIMENSION IN M.M.
- 2- WRITTEN DIMENSION SHALL BE FOLLOWED
- 3- ANY DISCREPANCY IN THIS DRAWING SHALL BE BROUGHT TO THE NOTICE OF THE ARCHITECT

SCHEDULE OF DOOR AND WINDOW

Sl. No.	SYMBOL	SIZE
1	D	1.00 X 2.10 M
2	C1	0.75 X 2.25 M
3	W	1.00 X 1.37 M
4	V	0.75 X 4.50 M

ARCHITECT NAME:-
(BRIJ LAL SINGH)
CA-2002 -29385
ARCHITECT SIGN & SEAL
Brij Singh
CA-2002-29385
JAI MA CONSTRUCTION & ASSOCIATE
GATEWAY BITE PASS (PATEL MARKET),
BASTI, JAUNPUR CROSSING, VARANASI

BUILDING PLAN FOR GOVERNMENT POLYTECHNIC JAUNPUR
ELECTRONICS BUILDING GROUND FLOOR PLAN

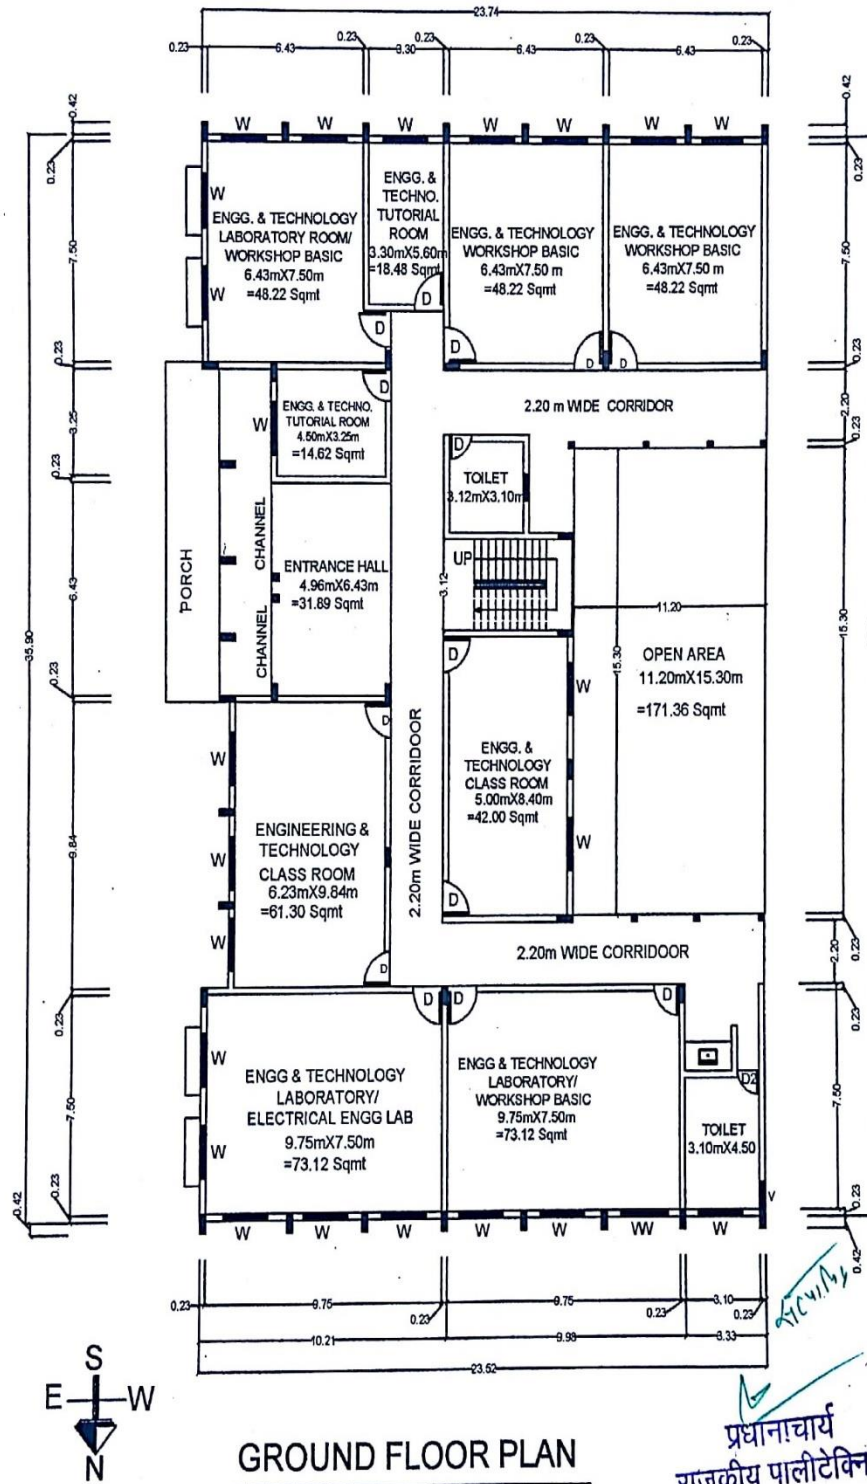

GROUND FLOOR PLAN

BUILDING PLAN FOR
GOVERNMENT POLYTECHNIC JAUNPUR
ELECTRONICS BUILDING GROUND
FLOOR PLAN DISTRICT-JAUNPUR (J.P.)

- 1- ALL DIMENSION IN M.M.
- 2- WRITTEN DIMENSION SHALL BE FOLLOWED
- 3- ANY DISCREPANCY IN THIS DRAWING SHALL BE BROUGHT TO THE NOTICE CHIEF ARCHITECT

SCHEDULE OF DOOR AND WINDOW

Sl.No.	SYMBOL	SIZE
1	D	1.057 X 2.134 M
2	D-1	0.762 X 2.134 M
3	W	1.829 X 1.37 M
4	V	0.914 X 0.457 M


DRAWN BY: ASHOK PATEL	CHECKED BY: A/ BL SINGH	DATE: 12/FEB/2018
PROJECT No. 204		SCALE: 1:100, 1:200
DATE: 12/FEB/2018		FOUNDED DATE:

ARCHITECT NAME-
(BRIJ LAL SINGH)
CA-2002 -29385
ARCHITECT SIGN & SEAL

Brij Singh
CA-2002-29385
JAI MAI CONSTRUCTION & ASSOC.
JAUNPUR BYE PASS (PATEL KATARA)
BANGALORE CROSSING, VARANASI

प्रधानाचार्य
राजकीय पालीटेक्निक
जाँपुर जौनपुर

BUILDING PLAN FOR GOVERNMENT POLYTECHNIC JAUNPUR
ELECTRONICS BUILDING FIRST FLOOR PLAN

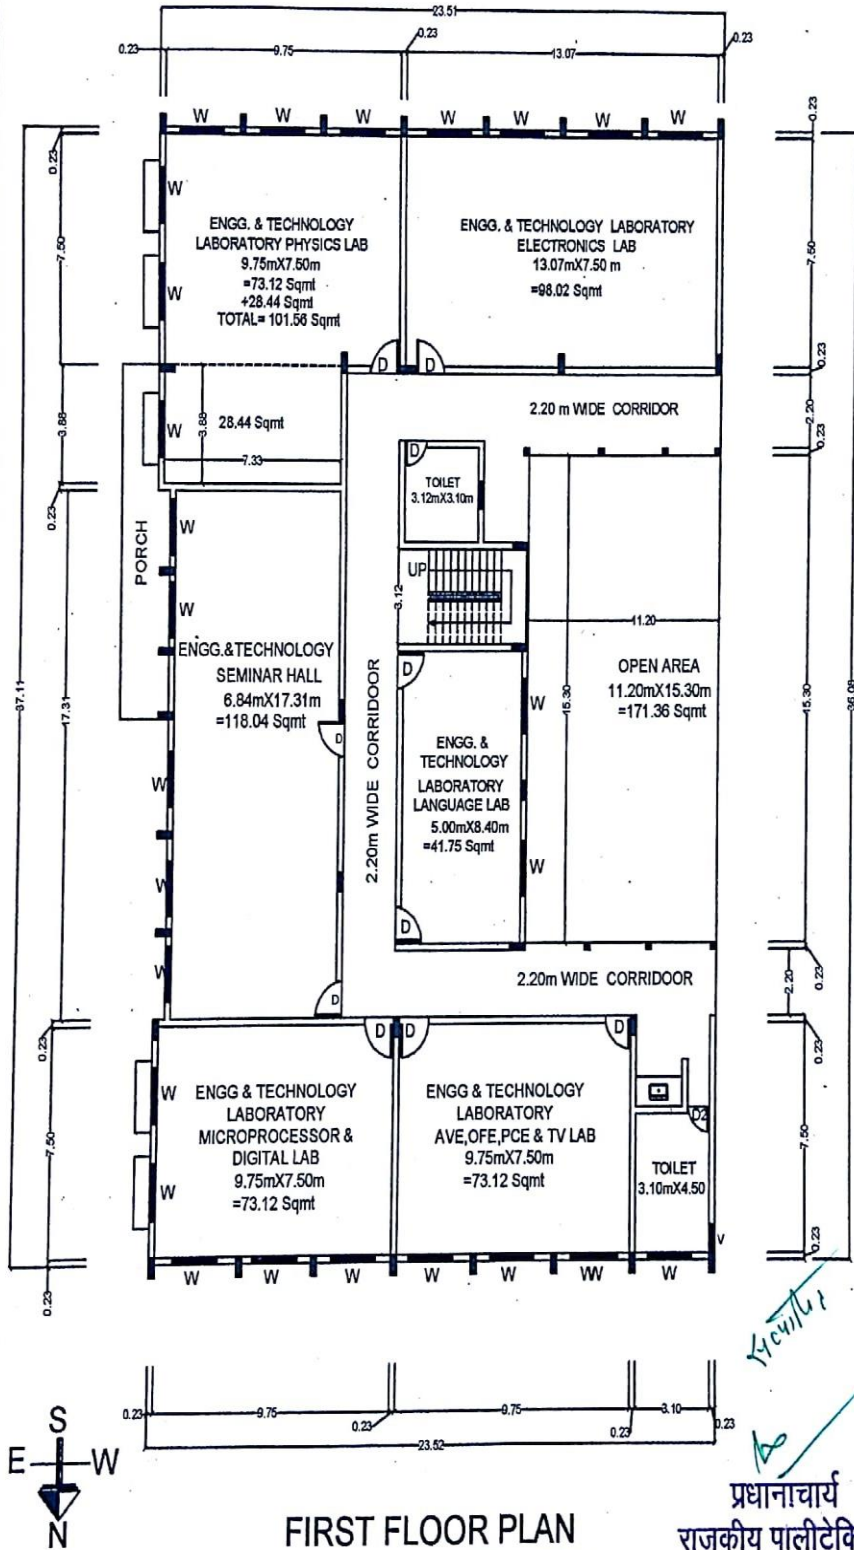

BUILDING PLAN FOR
GOVERNMENT POLYTECHNIC JAUNPUR
ELECTRONICS BUILDING FIRST FLOOR
PLAN DISTRICT-JAUNPUR (J.P.)

- 1- ALL DIMENSION IN M.M.
- 2- WRITTEN DIMENSION SHALL BE FOLLOWED
- 3- ANY DISCREPANCY IN THIS DRAWING SHALL BE BROUGHT TO THE NOTICE CHIEF ARCHITECT

SCHEDULE OF DOOR AND WINDOW

S.No.	SYMBOL	SIZE
1	D	1.067 X 2.134 M
2	D-1	0.782 X 2.134 M
3	W	1.829 X 1.337 M
4	V	0.914 X 0.657 M

DRAWN BY: ARSH PATEL
CHECKED BY: A. B. SINGH
DRAWING NO.:

DATE: 12/08/2018
SCALE: 1:100 L:200
REVISED DATE:
PROJECT No. 2018

ARCHITECT NAME-
(BRIJ LAL SINGH)
CA-2002-29385
ARCHITECT SIGN & SEAL


Brij Singh
CA-2002-29385
JAI MA A CONSTRUCTION & ASSOCIATES
SHENPUR BYE PASS (PATEL KATARA)
COMPUTER CROSSING, VARANASI

प्रधानाचार्य
राजकीय पालीटेक्निक
जाँपुर


FIRST FLOOR PLAN



BUILDING PLAN FOR GOVERNMENT POLYTECHNIC JAUNPUR
COMPUTER BLOCK GROUND FLOOR PLAN

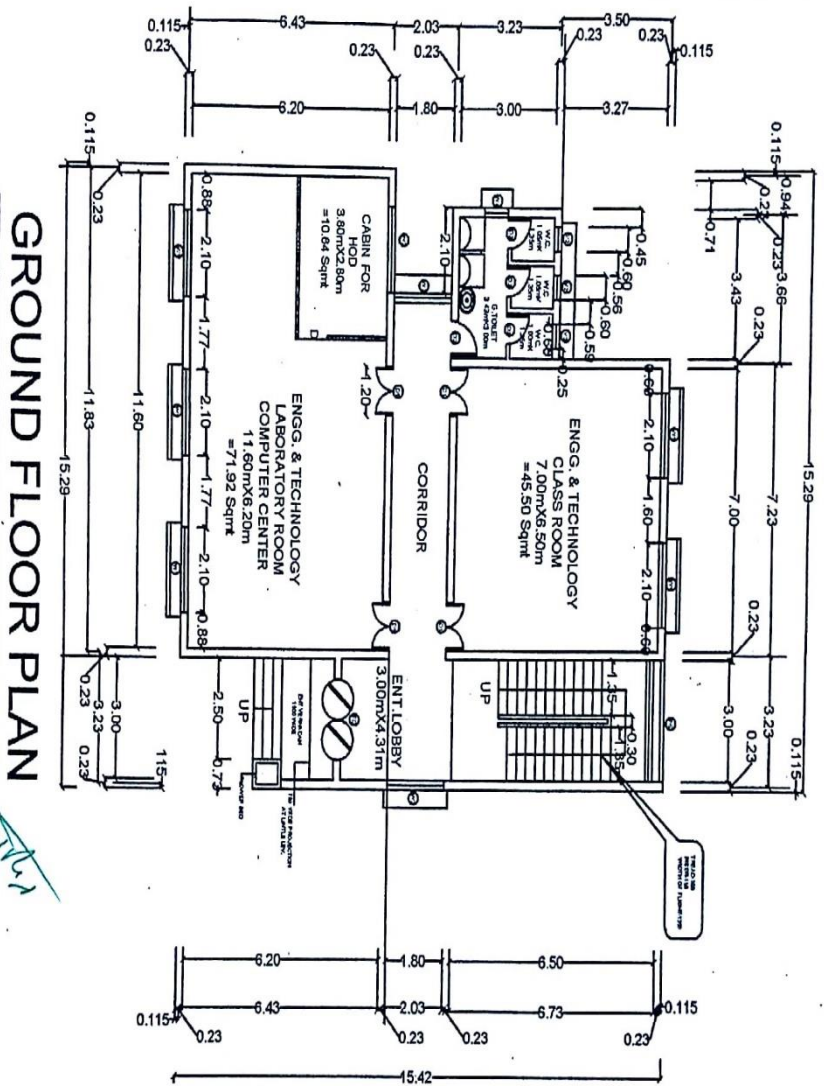

GROUND FLOOR PLAN

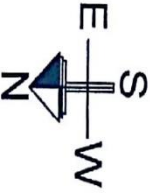

प्रधानाचार्य
राजकीय पत्नीस्टेडिनक
जौनपुर

BUILDING PLAN FOR
GOVERNMENT POLYTECHNIC JAUNPUR
COMPUTER BLOCK BUILDING
GROUND FLOOR PLAN
DISTRICT-JAUNPUR (U.P.)

- 1- ALL DIMENSION IN M.M.
- 2- WRITTEN DIMENSION SHALL BE FOLLOWED
- 3- ANY DISCREPANCY IN THIS DRAWING SHALL BE BROUGHT TO THE NOTICE CHIEF ARCHITECT

SCHEDULE OF DOOR AND WINDOW

S.No	TYPE	WIDTH	HEIGHT	ILL	UNTEL	REMARK
1	ED	2000	2550	2550	DOUBLE SHUTTER
2	D-1	1200	2550	2550	DOUBLE SHUTTER
3	D-2	1200	2100	2100	DOUBLE SHUTTER
4	D-2	900	2550	2550	SINGLE SHUTTER
5	D-3	750	2100	2100	SINGLE SHUTTER
6	W-1	2100	1850	900	2550	GLAZED WINDOW
7	W-2	1800	1850	900	2550	GLAZED WINDOW
8	W-3	900	1850	900	2550	GLAZED WINDOW
9	W-4	750	1850	900	2550	GLAZED WINDOW
10	V-1	900	1850	900	2550	GLAZED VENTI
11	V-2	900	900	900	2550	GLAZED VENTI
12	FG	3000	-1850	900	2550	GLAZED VENTI

DRAWN BY: ABHIR PATIL
CHECKED BY: A. B. L. SINGH
DATE: 12-FEB-2019
SCALE: 1:100, 1:200
REVISED DATE:
PROJECT No.-2024





ARCHITECT NAME-
(BRIJ LAL SINGH)

CA-2002-29385

ARCHITECT SIGN & SEAL

CA-2002-29385
JAI MALA CONSTRUCTION & ASSOCIATE
SHRIMPUR BYE PASS (PATEL KATARA)
DASAPURANA CROSSING, VILAM:

BUILDING PLAN FOR GOVERNMENT POLYTECHNIC JAUNPUR
COMPUTER BLOCK FIRST FLOOR PLAN

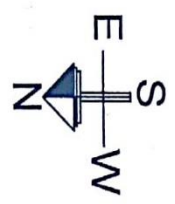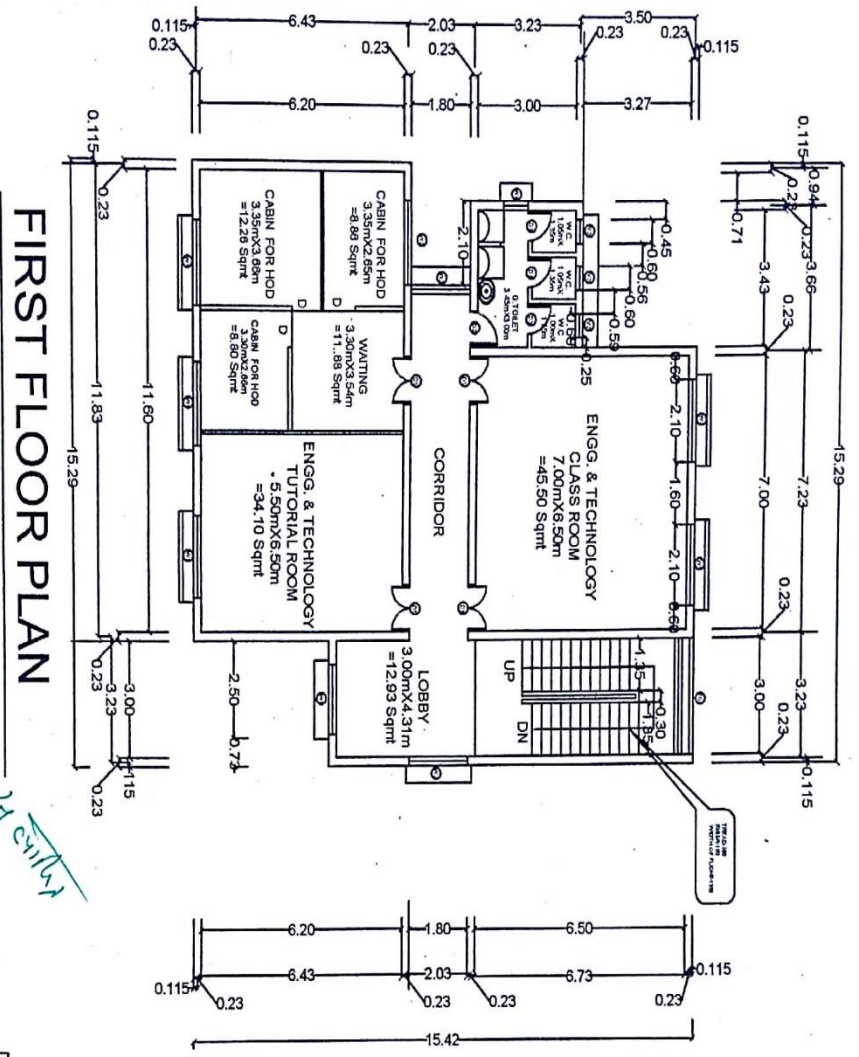

प्रधानाचार्य
राजकीय पालीटेक्निक
जाँनपुर

BUILDING PLAN FOR
GOVERNMENT POLYTECHNIC JAUNPUR
COMPUTER BLOCK BUILDING
FIRST FLOOR PLAN
DISTRICT-JAUNPUR (U.P.)

- 1- ALL DIMENSION IN M.M.
- 2- WRITTEN DIMENSION SHALL BE FOLLOWED
- 3- ANY DISCREPANCY IN THIS DRAWING SHALL BE BROUGHT TO THE NOTICE CHIEF ARCHITECT

SCHEDULE OF DOOR AND WINDOW

Sr.No	TYPE	WIDTH	HEIGHT	CILL	LINTEL	REMARK
1	ED	2000	2550	2550	DOUBLE SHUTTER
2	D-1	1200	2550	2550	DOUBLE SHUTTER
3	D-2	900	2550	2100	DOUBLE SHUTTER
4	D-3	900	2550	2550	SINGLE SHUTTER
5	D-3	750	2100	2100	SINGLE SHUTTER
6	W-1	2100	1850	900	2350	GLAZED WINDOW
7	W-2	1850	1850	900	2550	GLAZED WINDOW
8	W-3	900	1850	800	2550	GLAZED WINDOW
9	W-4	750	1850	900	2550	GLAZED WINDOW
10	V-1	900	1850	900	2550	GLAZED VENTI
11	V-2	900	1850	900	2550	GLAZED VENTI
12	FG	3000	1850	800	2550	GLAZED VENTI




ARCHITECT NAME-
(BRIJ LAL SINGH)
CA-2002 -29385
ARCHITECT SIGN & SEAL

29385
SARMA CONSTRUCTION & ASSOCIATE
SHRIMPUR BYE PASS (PATEL KAPRA)
KASHI NAGARVAH CROSSING, WARD NO. 1

DATE: 12-FEB-2018
SCALE: 1:100, 1:300
PROJECT No.: 2024

DRAWN BY: ASHISH PATEL
CHECKED BY: A. B. SINGH
DRAWING No.:

**BUILDING PLAN FOR GOVERNMENT POLYTECHNIC JAUNPUR
INSTITUTE INDUSTRY INTERACTION BUILDING GROUND FLOOR PLAN**

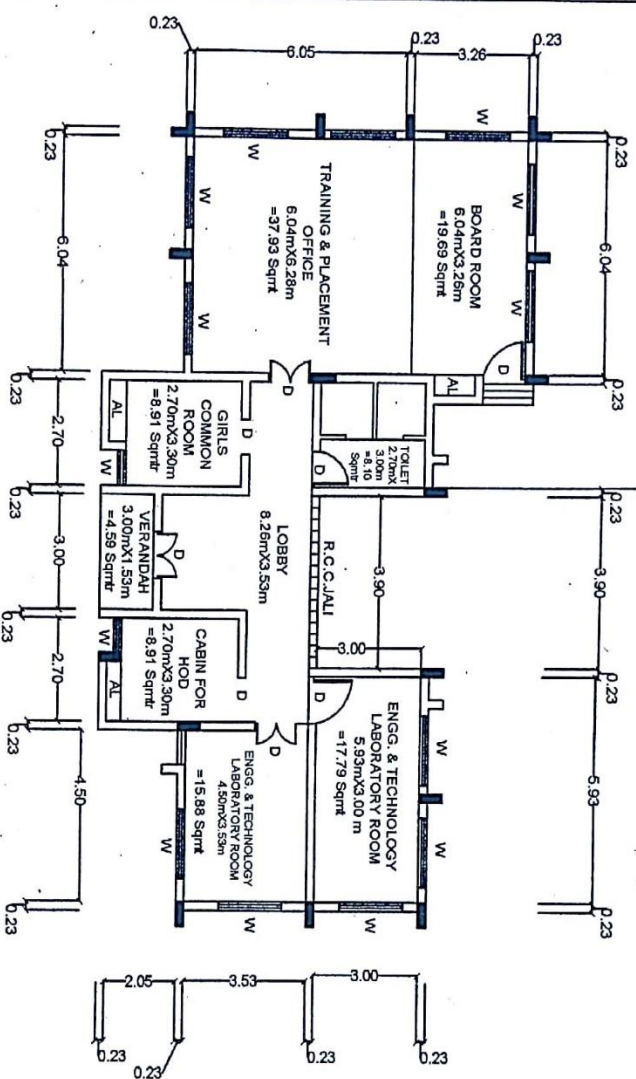

GROUND FLOOR PLAN



प्रधानाचार्य
राजकीय पालीटेक्निक
जाँनपुर

BUILDING PLAN FOR
GOVERNMENT POLYTECHNIC JAUNPUR
INSTITUTE INDUSTRY INTERACTION
BUILDING GROUND FLOOR PLAN
DISTRICT-JAUNPUR (U.P.)

- 1- ALL DIMENSION IN M.M.
- 2- WRITTEN DIMENSION SHALL BE FOLLOWED
- 3- ANY DISCREPANCY IN THIS DRAWING SHALL BE BROUGHT TO THE NOTICE CHIEF ARCHITECT

SCHEDULE OF DOOR AND WINDOW


No.	Symbol	Size (M)	Area (Sq. M)
1	D	1.067 X 2.13 4 M	
2	D-1	0.762 X 2.134 M	
3	W	1.829 X 1.37 M	
4	V	0.914 X 0.457 M	

DRAWN BY: ASHISH PATEL	CHECKED BY: A. B. SINGH	DRAWING No.:
DATE: 13/FEB/2019	SCALE: 1:100, 1:200	PROJECT No.-2024
REVISED DATE:		



ARCHITECT NAME-
(BRIJ LAL SINGH)
CA-2002 -29385
ARCHITECT SIGN & SEAL

B. Singh
29/2/2019
CA-2002
JAI MA CONSTRUCTION & ASSOCIATES
SEMPUR BTE PASS (PATEL KATARA)
RAJBARA CROSSING, BHARNA'S

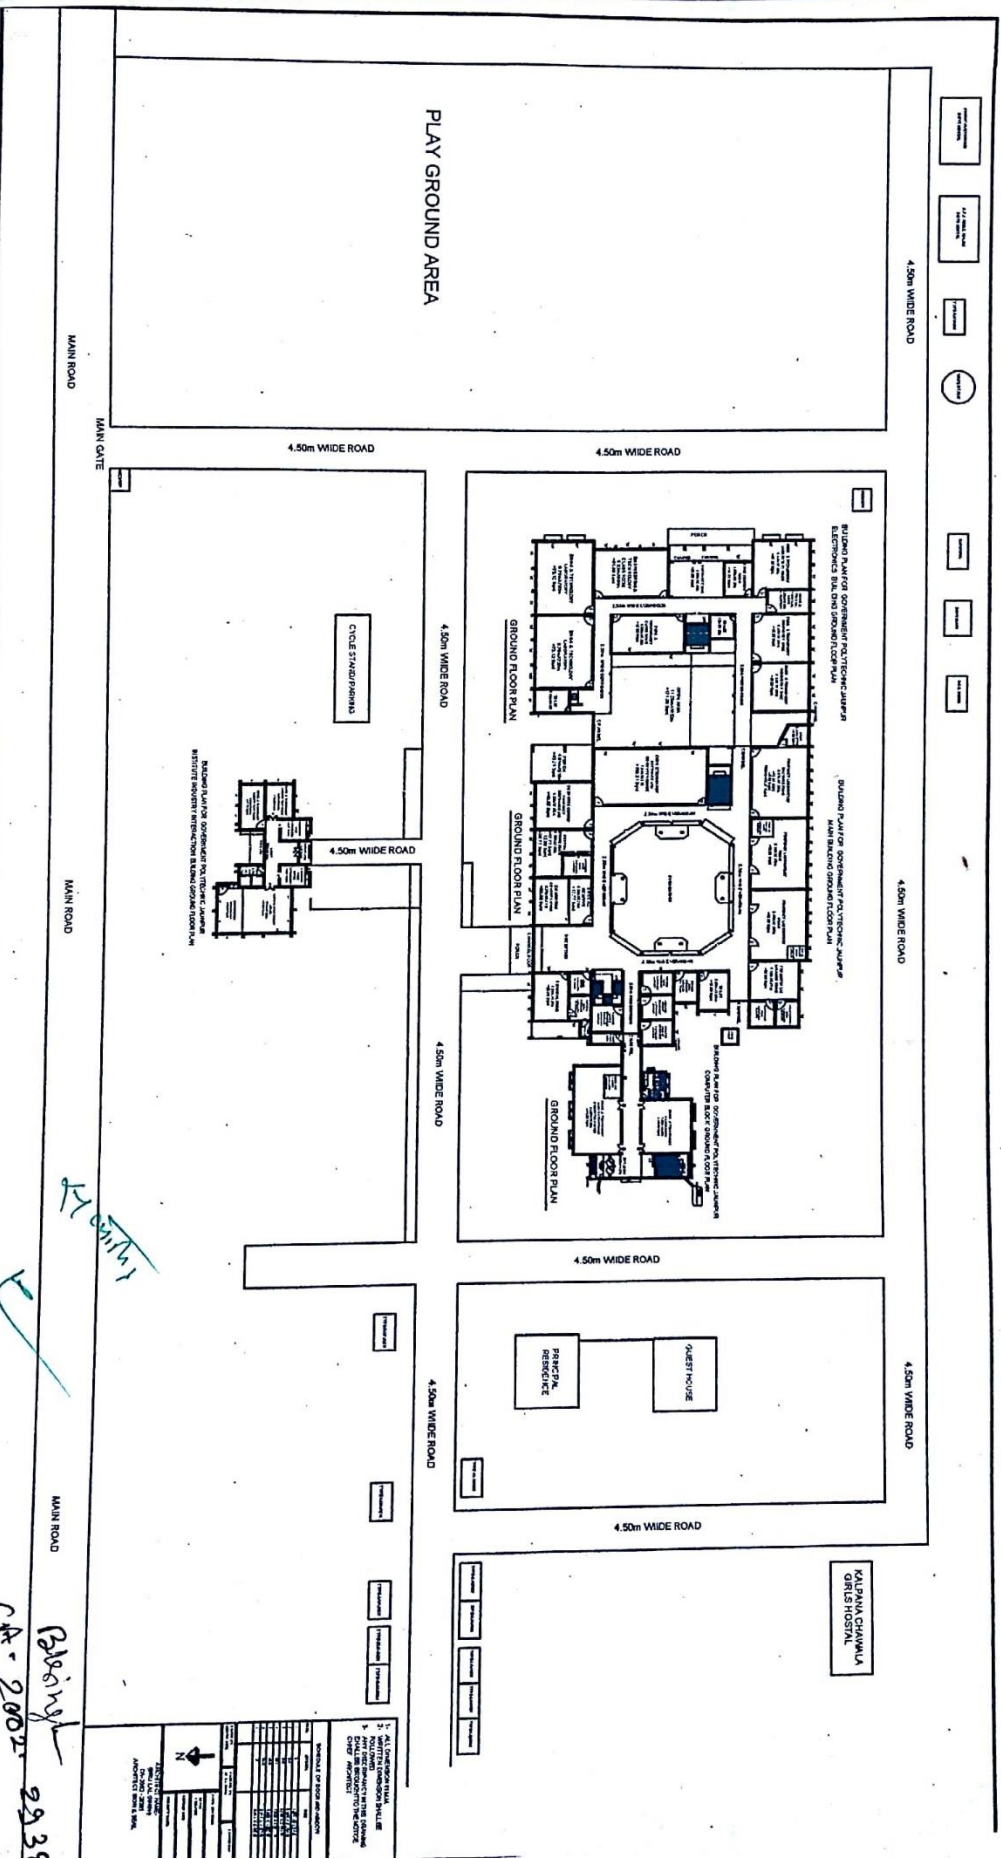

प्रधानाचार्य
 राजकीय पालीटेक्निक
 जौनपुर

JAI MAL CONSTRUCTION & ASSOCIATE
 SURVEYOR BITE PATEL, KALPA
 CROSSING, JALPAIGURI

CA - 2002
 29.35

SCALE OF ROAD AND DISTANCE

SCALE	1:1000	1:2000	1:4000	1:8000
LENGTH	100m	200m	400m	800m
BREADTH	100m	200m	400m	800m
AREA	10000sqm	40000sqm	160000sqm	640000sqm

1. ALL THE DIMENSIONS ARE IN METERS
 2. ALL THE DIMENSIONS ARE IN METERS
