

THIS DRAWING IS THE PROPERTY OF RAJIVA KUMAR & ASSOCIATES AND ISSUED FOR THE SPECIFIC PROJECT MENTIONED HEREIN. IT IS NOT TO BE COPIED OR USED FOR ANY OTHER PROJECT WITHOUT THE EXPRESSLY PERMITTED BY THE ARCHITECT.

Remarks

--	--

Client
U.P.R.N.N.

Job Title
SITE PLAN

Drawing Title

इकाई प्रभाती
उ०प्र० राजकीय निर्माण निगम लि०
बाराणसी इकाई - 2 बाराणसी

Org. No.	
Scale N.T.S.	
Date	
Drawn By	
Issued To	

Architect Ph. No. 2721555, 56

RAJIVA KUMAR & ASSOCIATES

B.L.D. VERMAJI KHANDE, SOHETI NAGAR, LUCKNOW

सहा० स्था० अभियन्ता
उ०प्र० राजकीय निर्माण निगम लि०
बाराणसी इकाई - 2 बाराणसी

PROPOSED
GOVT.
POLYTECHNIC
AT

PRESENTATION DRAWINGS

THE DRAWING IS THE PROPERTY OF RAJIVA KUMAR & ASSOCIATES. IT IS TO BE USED FOR THE SPECIFIC PROJECT AND NOT TO BE REPRODUCED OR USED FOR ANY OTHER PROJECT WITHOUT THE WRITTEN PERMISSION OF RAJIVA KUMAR & ASSOCIATES.

References

References

CONVY. AGENCY

Job Title
MAIN BUILDING
(ACADEMIC & ADMINISTRATION)

Drawing Title
**FRONT ELEVATION,
SECTION**


Scale
Date

Drawn By
Issued To

Architect
RAJIVA KUMAR & ASSOCIATES
8-46, VIBHUTI KHAND, GOMTI NAGAR,
LUCKNOW



FRONT ELEVATION

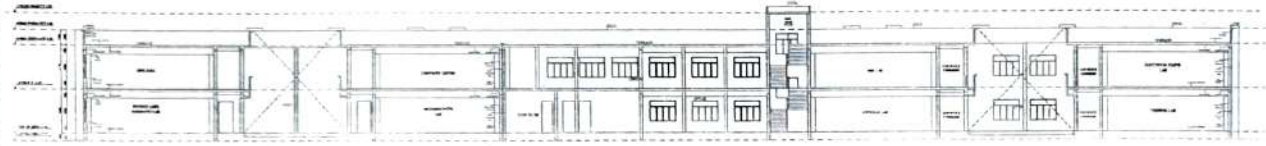

SECTION-AA



SIDE ELEVATION

(Handwritten signature)
सहायक प्राचार्य
उपरोक्त संस्थान निर्माण नियम लि०
बाराणसी इकाई - 2 बाराणसी

(Handwritten initials)
सहायक प्राचार्य
उपरोक्त संस्थान निर्माण नियम लि०
बाराणसी इकाई - 2 बाराणसी

(Handwritten signature)
RAJIVA KUMAR & ASSOCIATES
8-46, VIBHUTI KHAND,
GOMTI NAGAR,
LUCKNOW


PRODUCED BY AN AUTODESK EDUCATIONAL PRODUCT

PRODUCED BY AN AUTODESK EDUCATIONAL PRODUCT


PRODUCED BY AN AUTODESK EDUCATIONAL PRODUCT

Project
**PROPOSED
 GOVT.
 POLYTECHNIC
 AT**

WORKING DRAWINGS

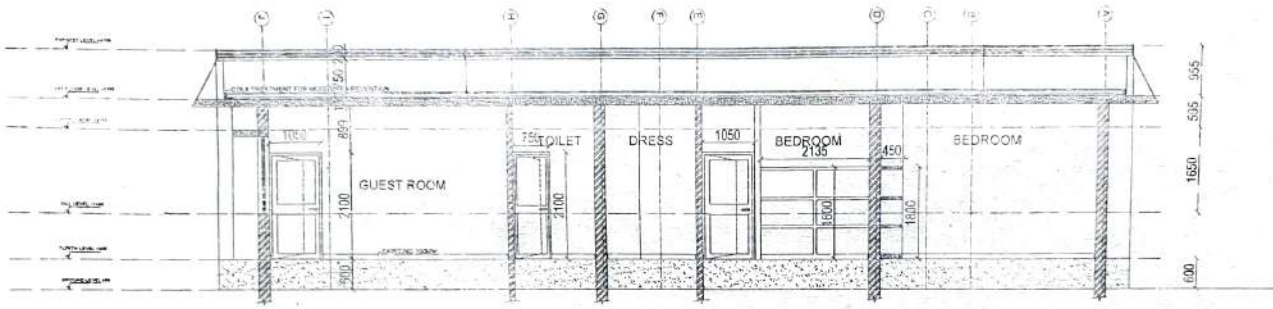

VERTICAL SECTION - BB'

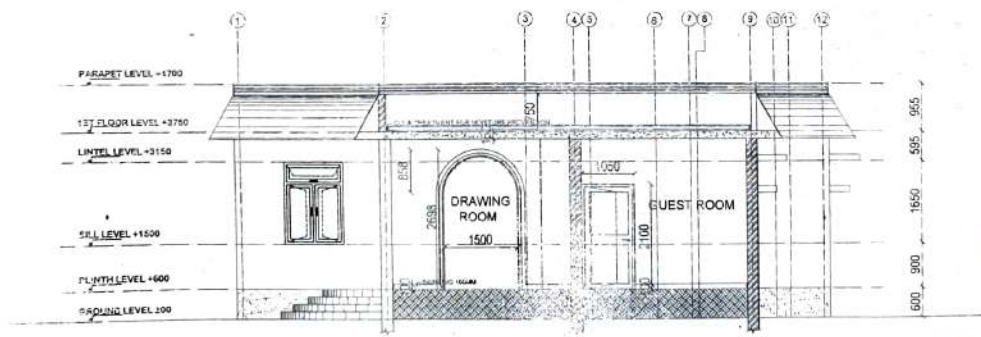

HORIZONTAL SECTION - AA'

THIS DRAWING IS THE PROPERTY OF RAJIVA KUMAR ASSOCIATES AND SHOULD BE KEPT IN THE OFFICE. IT IS NOT TO BE LOANED OR REPRODUCED IN ANY MANNER WITHOUT THE WRITTEN PERMISSION OF THE ARCHITECT.

Remarks

References

Conditions

Construction Agency

Job Title

PRINCIPAL RESIDENCE

Drawing Title

SECTION

Scale

North

K.T.S.

Date

Drawn By
 SHIVANSU SINGH

Issued To

Architect 2721555, 56

**RAJIVA KUMAR
 &
 ASSOCIATES**

B-44, VIKHUTI KHAND, GOMTI NAGAR, LUCKNOW.

इकाई प्रभारी
 उ०प्र० राजकीय विभाषण नियम लि०
 वाराणसी इकाई - 2 वाराणसी

सारांश अभियन्ता
 उ०प्र० राजकीय विभाषण नियम लि०
 वाराणसी इकाई - 2 वाराणसी

