

LEGEND						
Symbol	Material	Finish	Section	Height	Scale	Remarks
	KOVA FLOOR					
	WINDUP CEILING					
	CHALK BOARD					
	WATER RESISTANT SLABS					
	WALL TRAIL					



Architect
RAJIVA KUMAR
 PH. No. 2721555

Drawn By

Issued

Scale N.T.S.

Date

Drg. No. North

GROUND FLOOR FLOOR DETAIL

Job Title
 MAIN BUILDING (ACADEMIC & ADMINISTRATION) FLOORING DETAIL

Drawing title

CONSTT. AGENCY
U.P.R.N.N.


References	Revisions

THIS DRAWING IS THE PROPERTY OF RAJIVA KUMAR & ASSOCIATES AND ISSUED FOR THE SPECIFIC PROJECT MENTIONED THEREIN. THIS IS NOT TO COPIED OR USED FOR THE OTHER PROJECTS UNLESS EXPRESSLY PERMITTED BY THE ARCHITECT.

Remarks

WORKING DRAWINGS

Project
PROPOSED
POLYTECHNIC
AT DISTT.
AMBEDKAR NAGAR

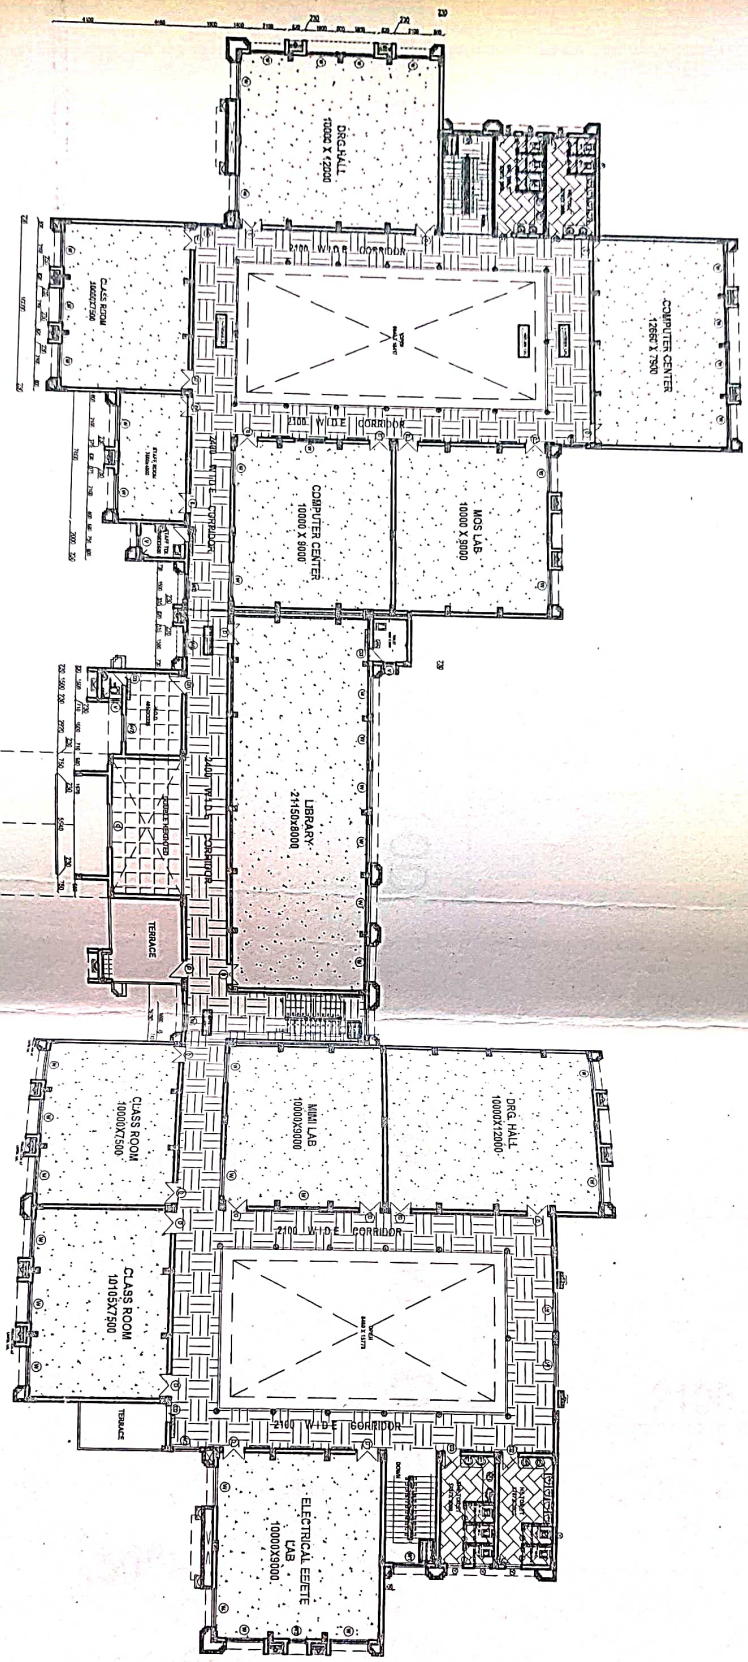

LEGEND			
Symbol	Material	Finish	Notes
	CONCRETE	SMOOTH	ON FLOOR
	BRICK	SMOOTH	ON FLOOR
	PLASTER	SMOOTH	ON FLOOR
	WOOD	SMOOTH	ON FLOOR
	GLASS	SMOOTH	ON FLOOR
	METAL	SMOOTH	ON FLOOR
	STAIRS	SMOOTH	ON FLOOR
	WATER SUPPLY	SMOOTH	ON FLOOR
	DRAINAGE	SMOOTH	ON FLOOR



**PROPOSED
POLYTECHNIC
AT
DIST. AMBEDKAR
NAGAR**

WORKING DRAWINGS

THIS DRAWING IS THE PROPERTY OF RAJIVA KUMAR & ASSOCIATES AND ISSUED FOR THE SPECIFIC PROJECT MENTIONED THEREIN. THIS IS NOT TO COPIED OR USED FOR THE OTHER PROJECTS UNLESS EXPRESSLY PERMITTED BY THE ARCHITECT.

Remarks


References	Revisions

Job Title
U.P.R.N.N.
CONSTITI. AGENCY

Drawing Title
**FIRST FLOOR FLOORING
DETAIL**

Org. No. North
Scale N.T.S.
Date
Drawn By
Issued To

Architect
RAJIVA KUMAR & ASSOCIATES
P.H. No. 27215555, 56
B-46, VIBHUTI KHAND, GOHATI NAGAR, LUCKNOW.

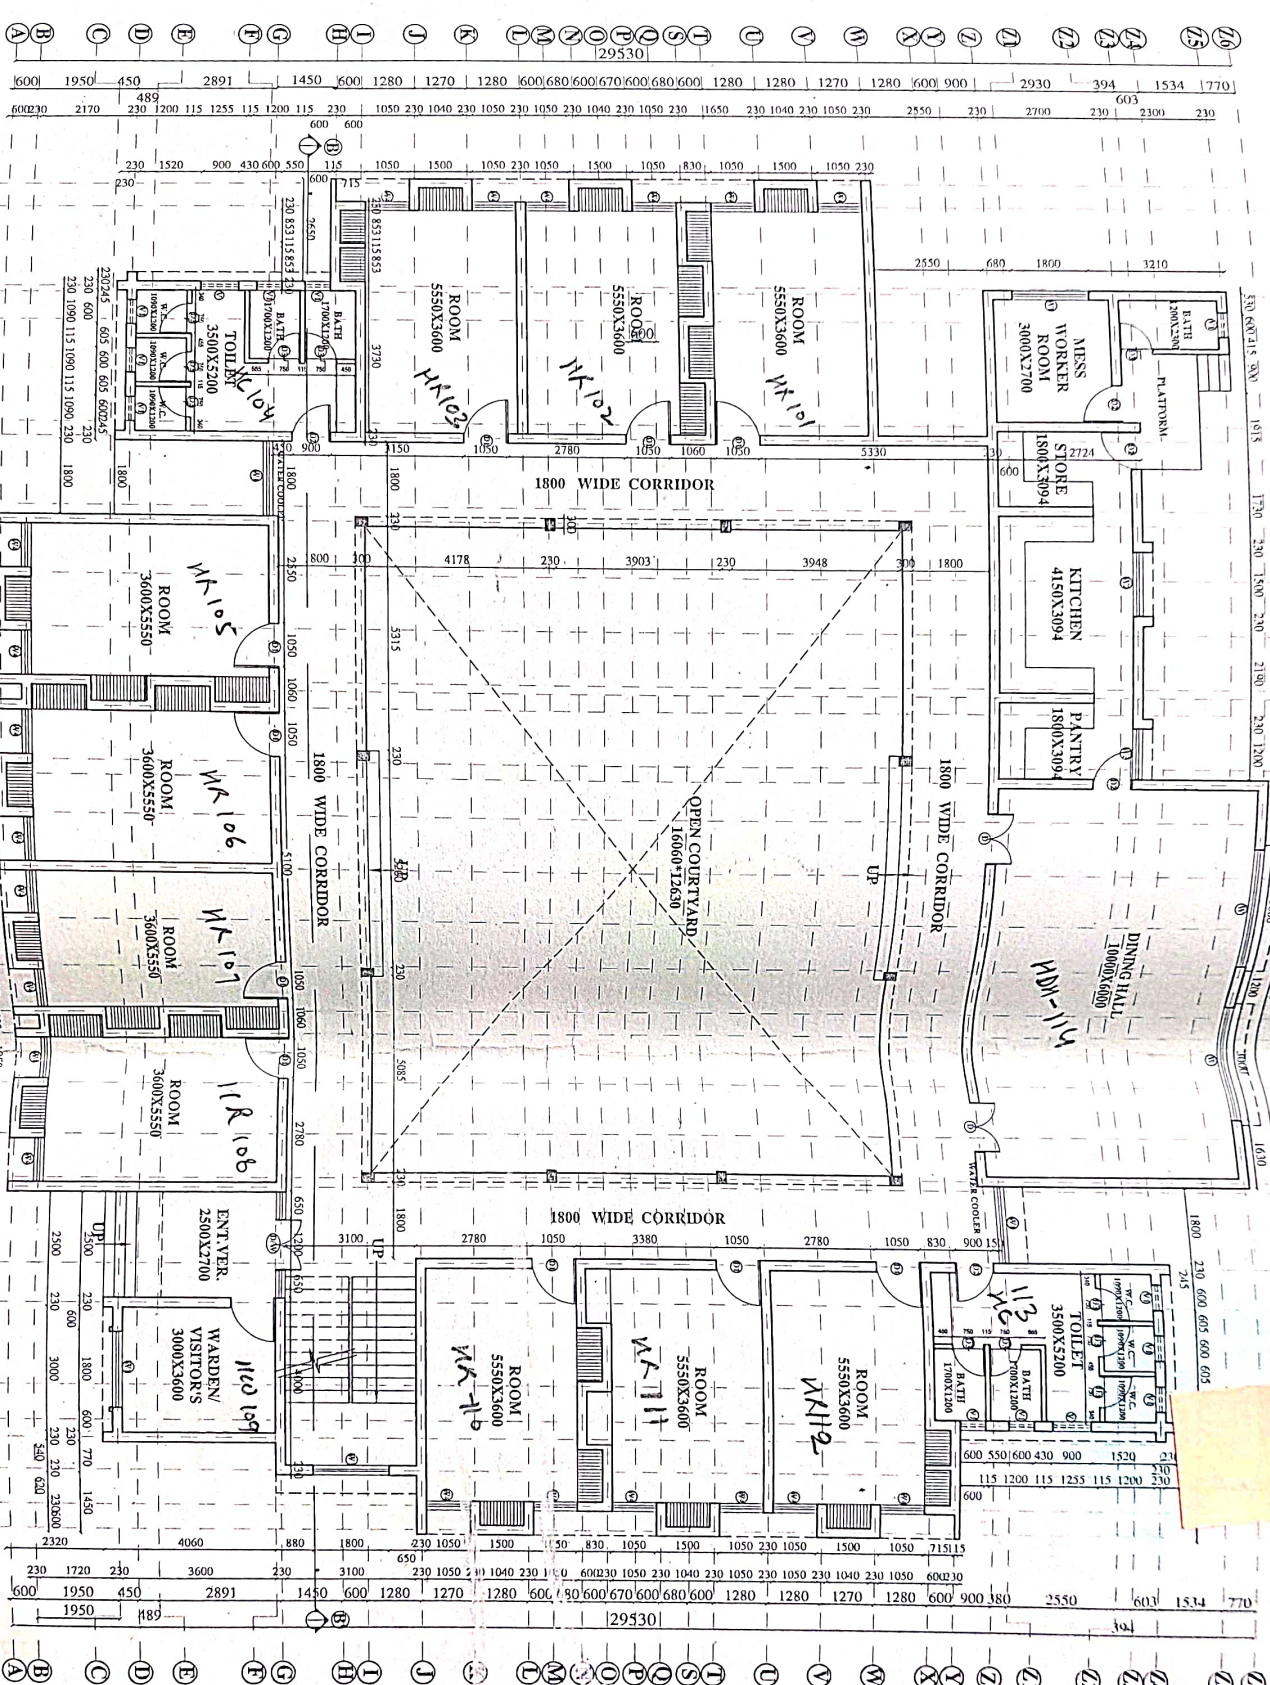

1 2 3 4 5 6 7 8 9 10 11 12 13 14 15 16 17 18 19 20 21 22 23 24 25 26 27 28 29 30 31 32 33 34



RAJIVA KUMAR & ASSOCIATES
 Architect
 P-45, Vishal Khand, Gandhi Nagar, Lucknow, U.P.P.C.L.
 Ph. No. 2721555, 56

Job Title
 HOSTEL
Drawing Title
 HOSTEL

Construction Agency
 U.P.P.C.L.

References

Revisions

GROUND FLOOR PLAN
 Drg. No. AR-02
 Scale: M.T.S.
 Date:
 Drawn By:
 Issued To:

COVERED AREA = 518.75 SQMT.

WORKING DRAWINGS

Project
 PROPOSED GOVT. POLYTECHNIC AT CHOTA MAWANA, DISTT. MEERUT