

GROUND FLOOR PLAN

ISHAN INSTITUTE OF PHARMACY  
 PROMOTED BY:-  
 ISHAN EDUCATIONAL RESEARCH SOCIETY  
 AT PLOT NO. 2, K.P. - 1, GREATER NOIDA, U.P.

SCALE FTS	APPROVED POOLA
DATE March-2021	DRAWN KARAN


Owner's sign



Architect's sign



DRAWING NO.  
BD-001/10

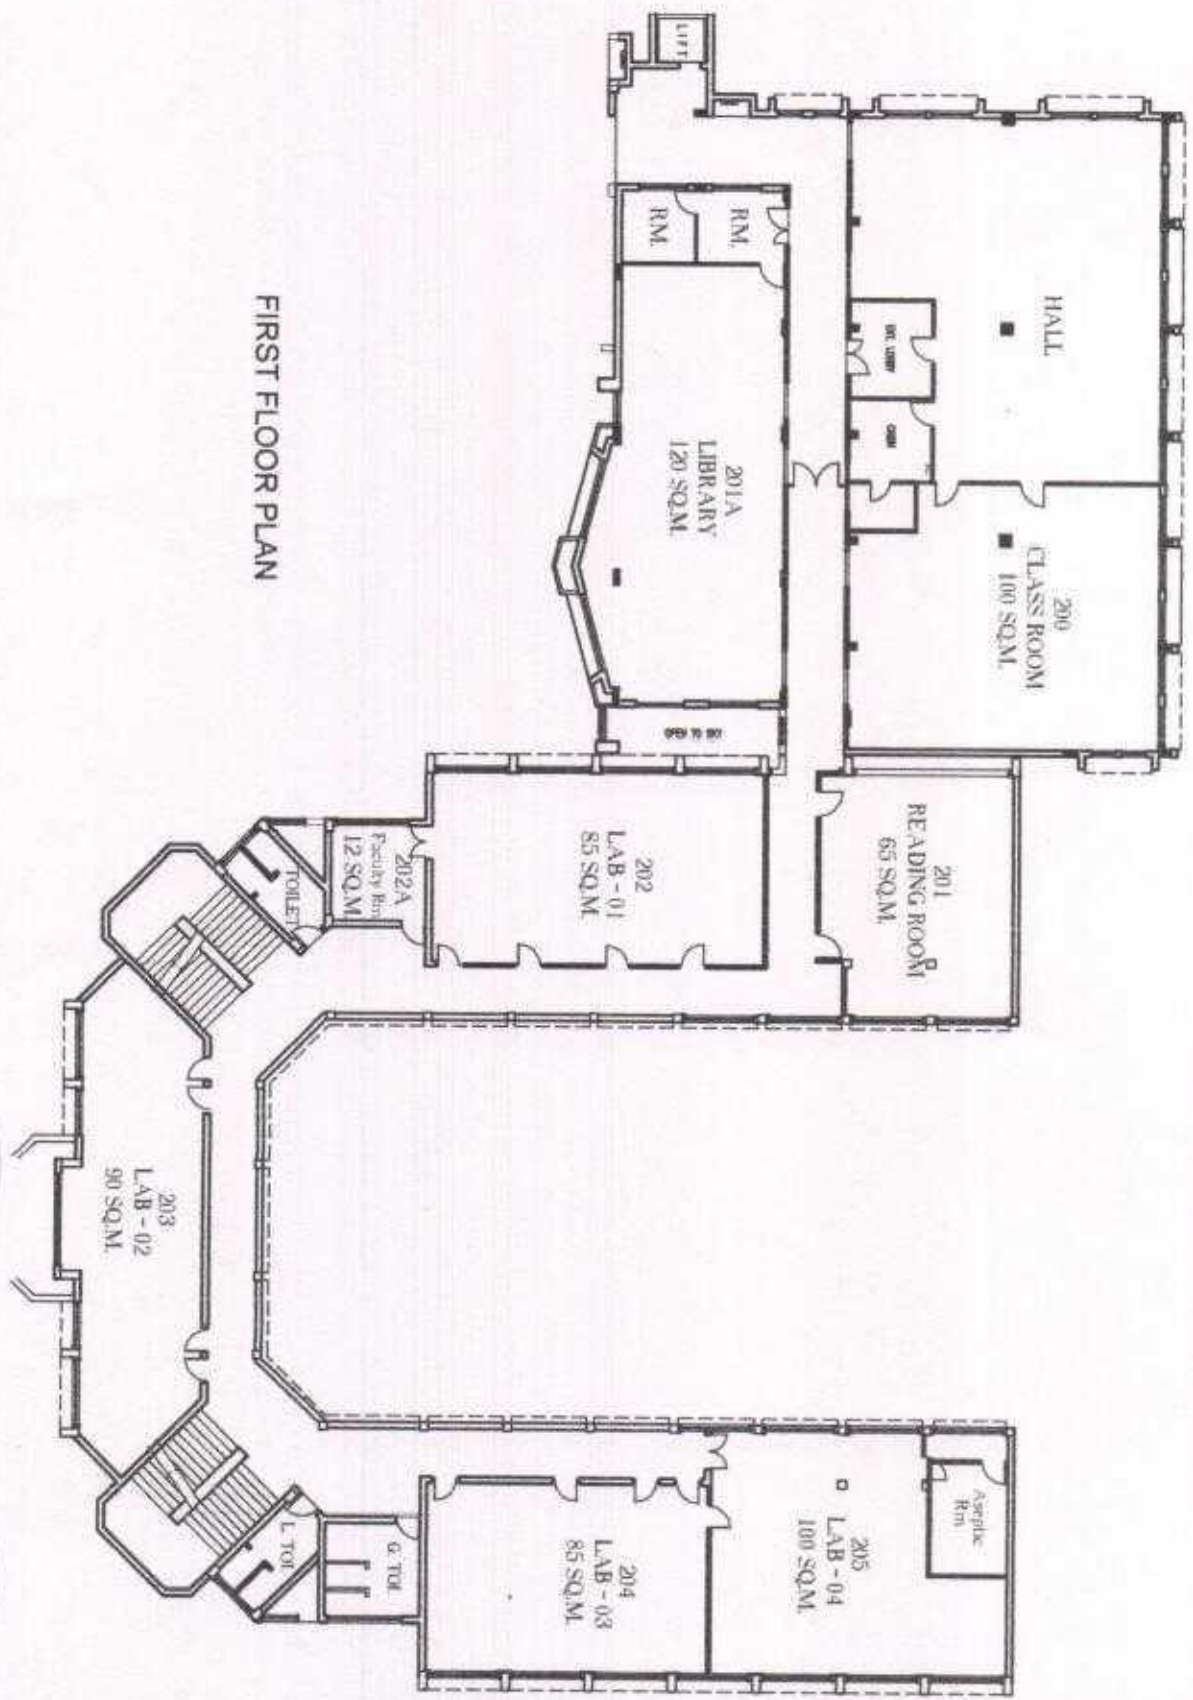

FIRST FLOOR PLAN

ISHAN INSTITUTE OF PHARMACY  
 PROMOTED BY :-  
 ISHAN EDUCATIONAL RESEARCH SOCIETY  
 AT PLOT NO. 2, K.P. - 1, GREATER NOIDA, U.P.

SCALE FTS	APPROVED POOJA
DATE March 2021	DRAWN KARAN

Owner's sign




Architect's sign



DRAWING NO.  
BD-002/10



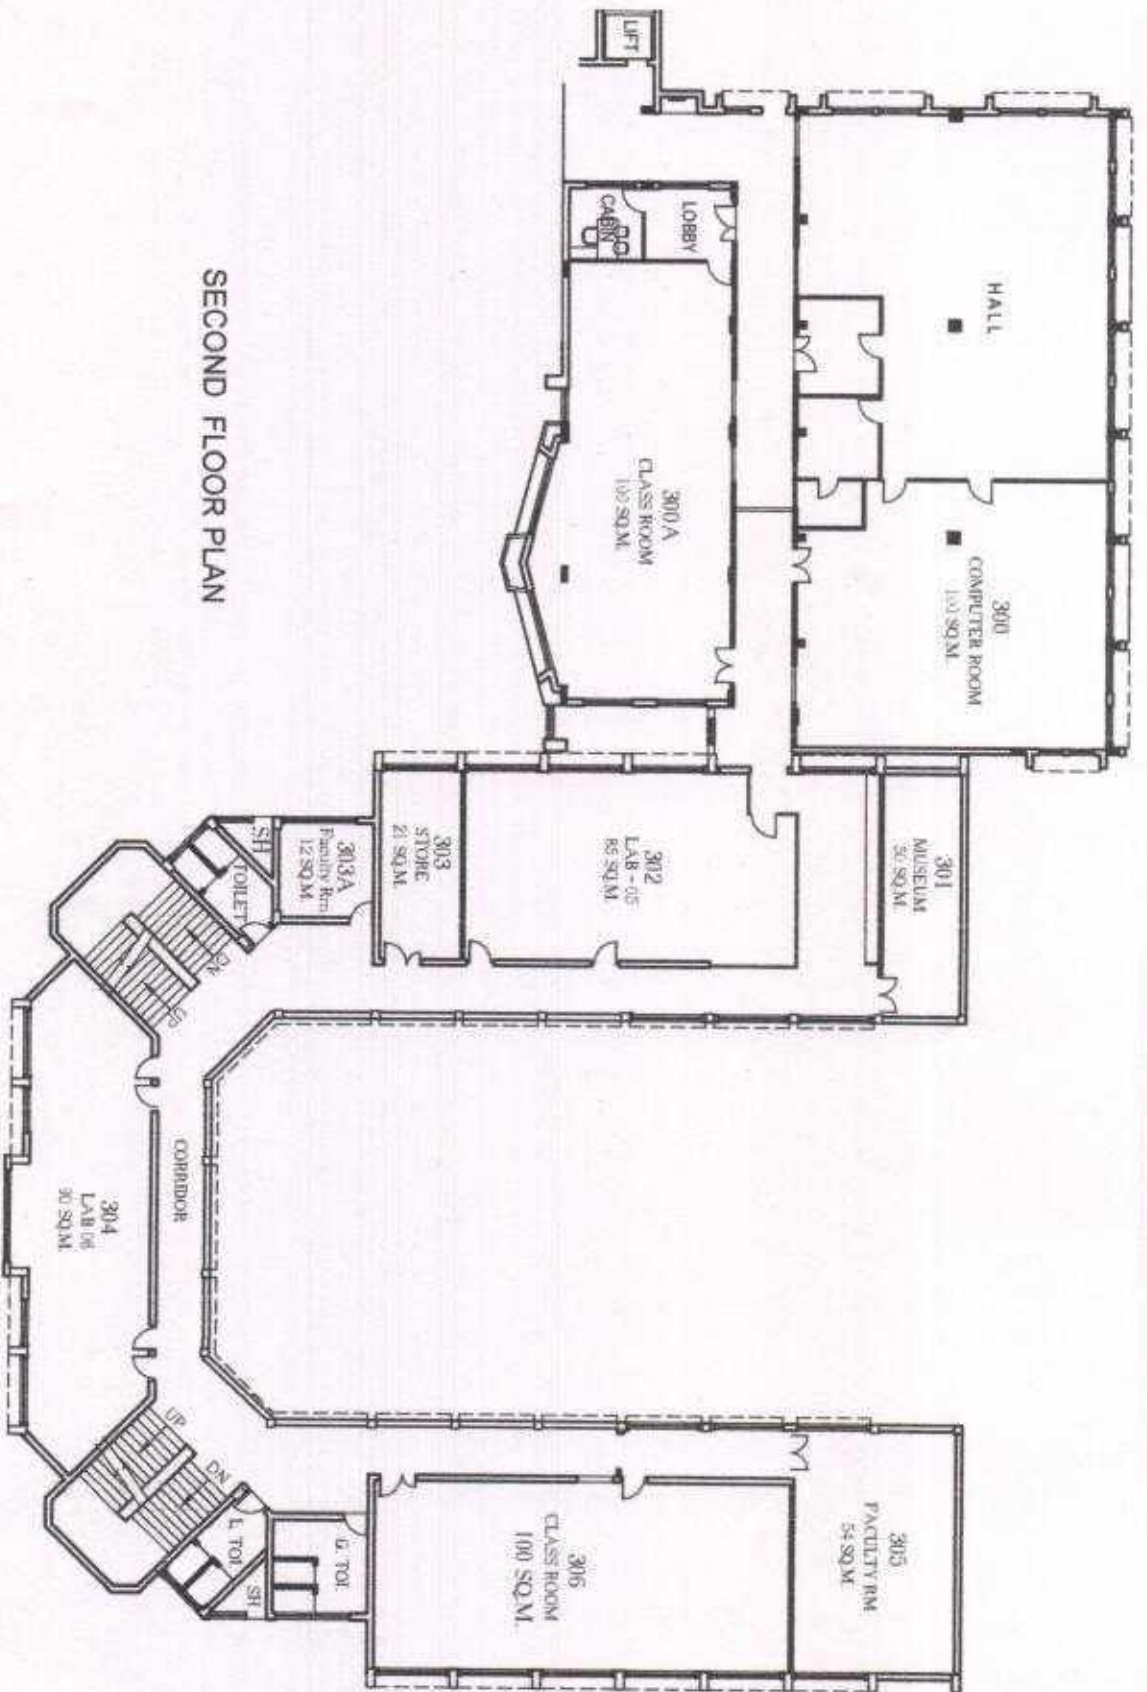

SECOND FLOOR PLAN

ISHAN INSTITUTE OF PHARMACY

PROMOTED BY :-

ISHAN EDUCATIONAL RESEARCH SOCIETY  
AT PLOT NO. 2, K.P. - 1, GREATER NOIDA, U.P.

SCALE  
FTS

APPROVED  
POOJA

Owner's sign.

Architect's sign.

DATE  
March 2021


DRAWN  
KARAN

Architect's sign.

Architect's sign.

DRAWING NO.  
BD-003/10



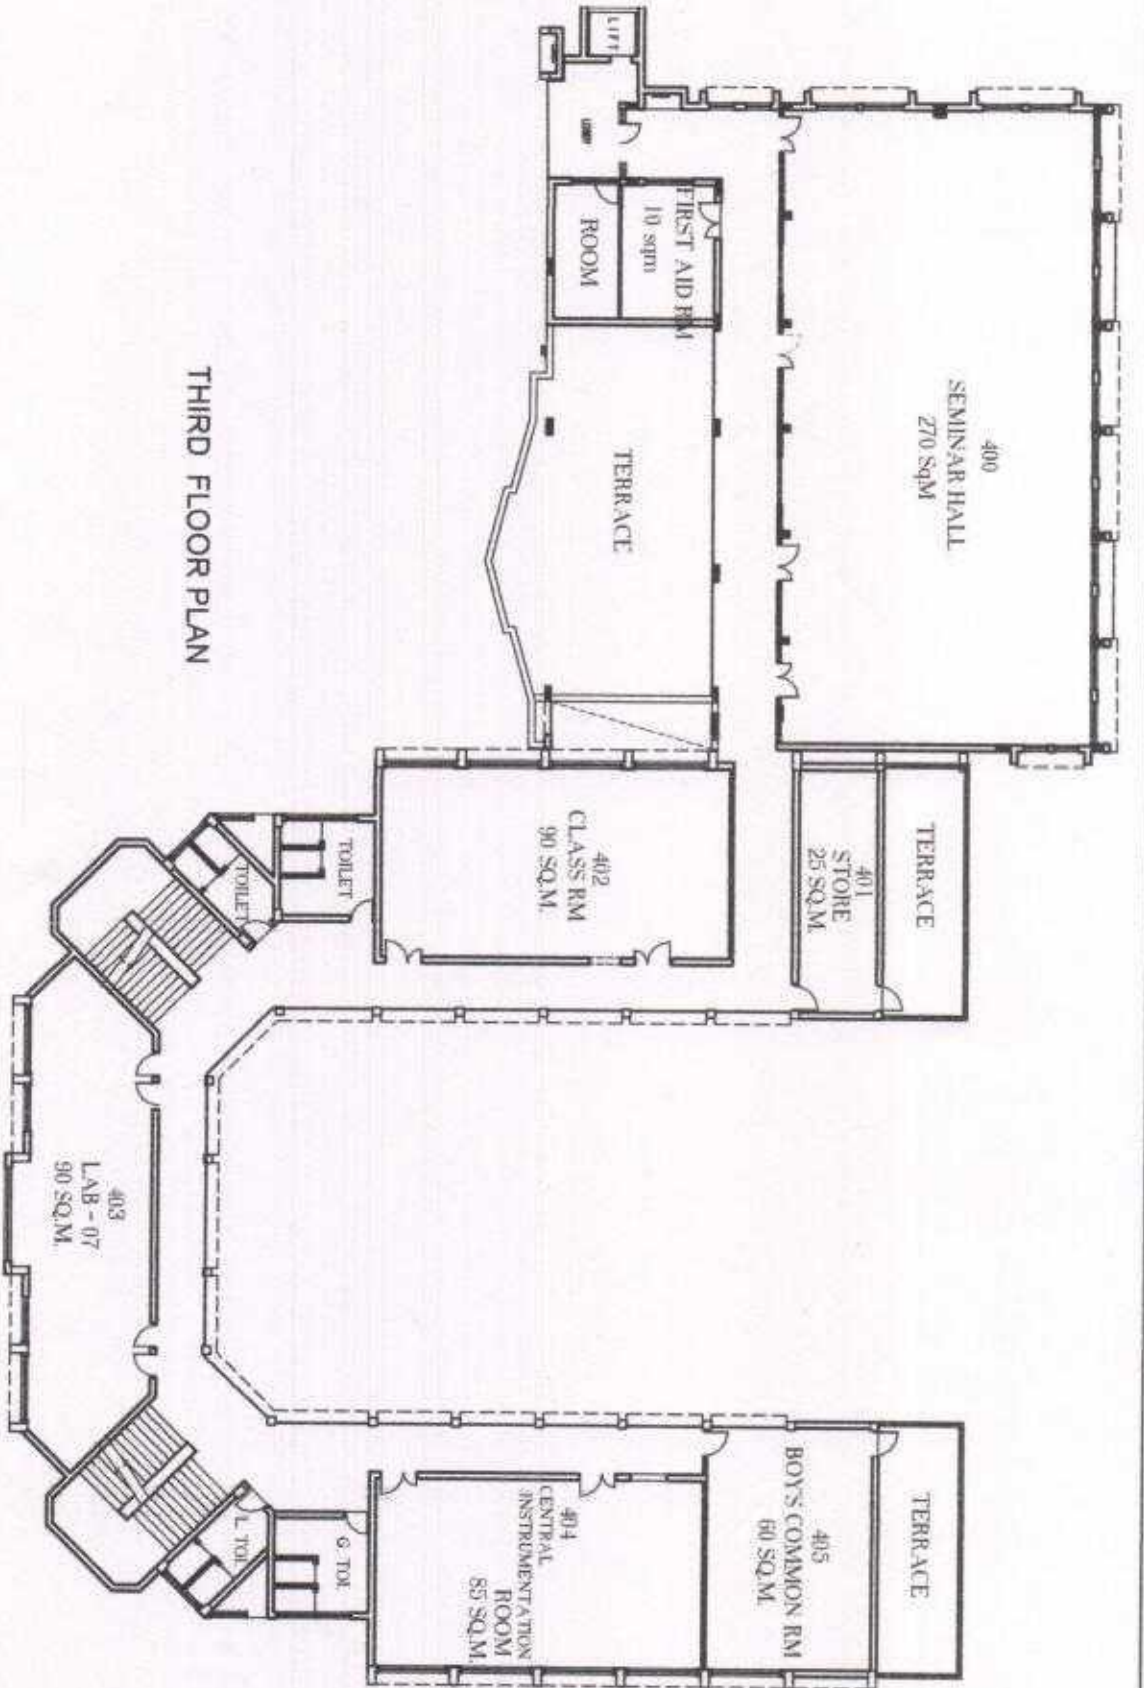

THIRD FLOOR PLAN

ISHAN INSTITUTE OF PHARMACY  
 PROMOTED BY :-  
 ISHAN EDUCATIONAL RESEARCH SOCIETY  
 AT PLOT NO. 2, K.P. - 1, GREATER NOIDA, U.P.

SCALE FTS	APPROVED POOJA
DATE March 2021	DRAWN KARAN

Owner's sign.



Architect's sign.



DRAWING NO.  
BD-004/10