


GROUND FLOOR PLAN

GROUND FLOOR PLAN

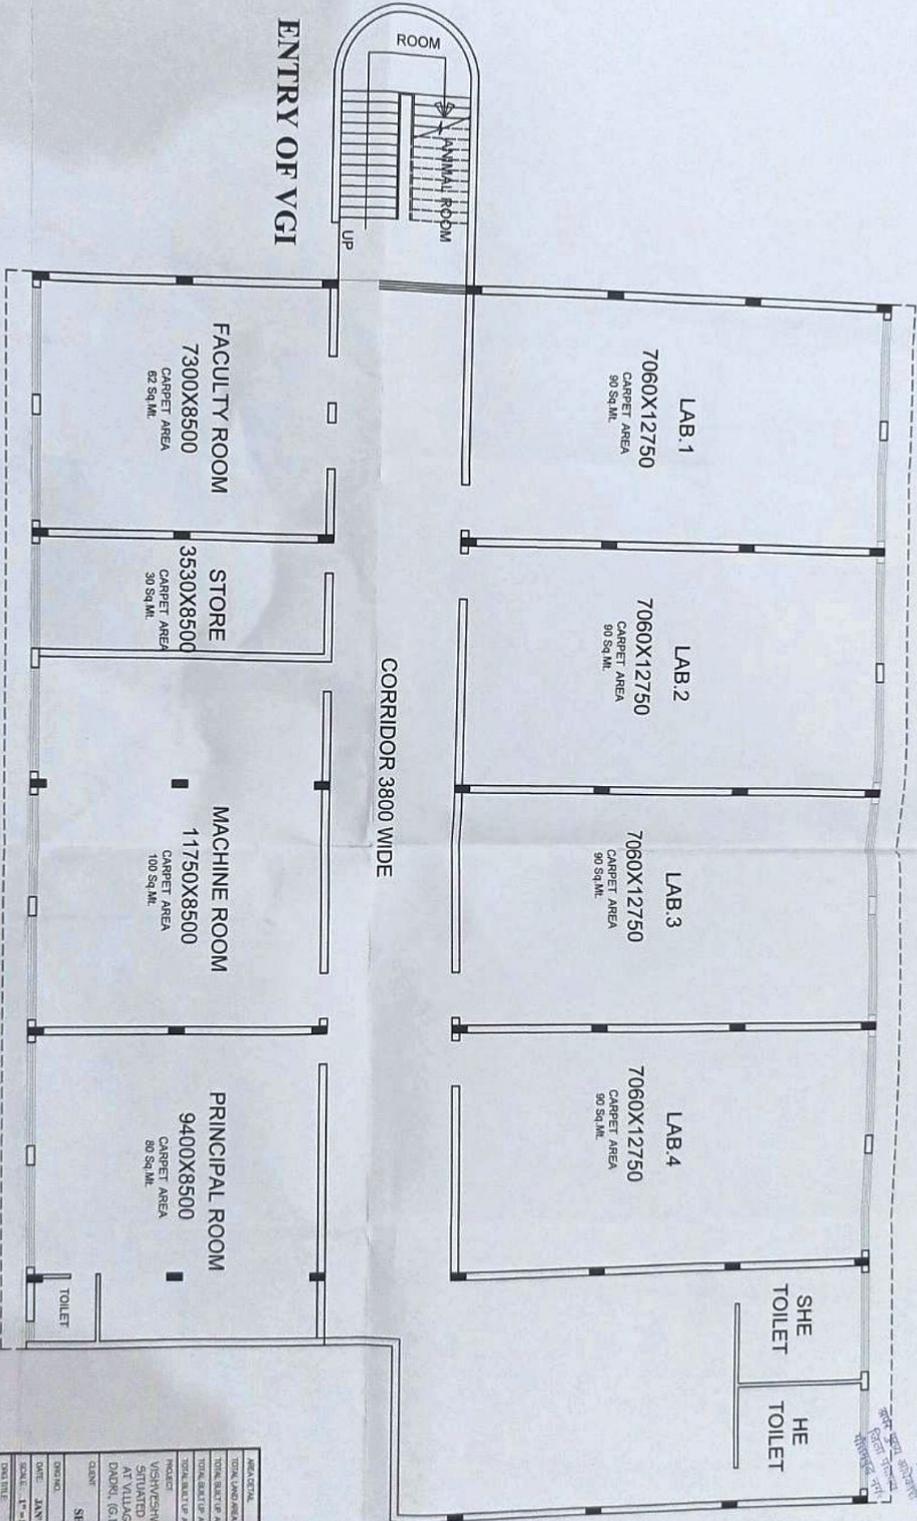

श्रीमान्
 प्रमाणित किया जाता है कि अन्वय, लक्ष्मी धारी
 अन्वय जीतमसुद्ध नगर के अन्वय नं 1 पर प्रेषित
 भवन व भवनभंग स्वीकृत व मान्य है।

श्रीमान्
 प्रमाणित किया जाता है कि अन्वय, लक्ष्मी धारी
 अन्वय जीतमसुद्ध नगर के अन्वय नं 1 पर प्रेषित
 भवन व भवनभंग स्वीकृत व मान्य है।

AREA DETAILS TOTAL LABS AREA = 36000 SQ.MT. TOTAL AREA OF AREA OF OVERHEAD TANKS AND STORAGE TOTAL AREA OF AREA OF OVERHEAD TANKS AND STORAGE TOTAL AREA OF AREA OF OVERHEAD TANKS AND STORAGE	
PROJECT VISHWESHWARAYA GROUP OF INSTITUTION SITUATED AT KHASRA NO. 1 AT VILLAGE BEELADAMPUR DADERI, (G. B. NAGAR) D.P.	
CLIENT SHRI NATHJI TRUST	
DESIGNED DATE: JAN 2016 DRAWN BY: SUBIRNA	CHECKED BY: ANABHIMAN
DATE: 17-08-17 PROJECT: GROUND FLOOR PLAN	
ARCHITECTS DESIGN CELL Architects, Planning & Interior Designers 11, Laxmi Park, Connaught Place New Delhi - 110021 Ph: 011-26109061	
ARCHITECTS ANIL JAIN & ASSOCIATES Architects, Planning & Interior Designers 203, Jagat Estate, Dhauli, 110002 Ph: 011-22159401, 26109061 M: 98103-44378 E-mail: aniljain@gmail.com	

