


SECOND & THIRD FLOOR PLAN

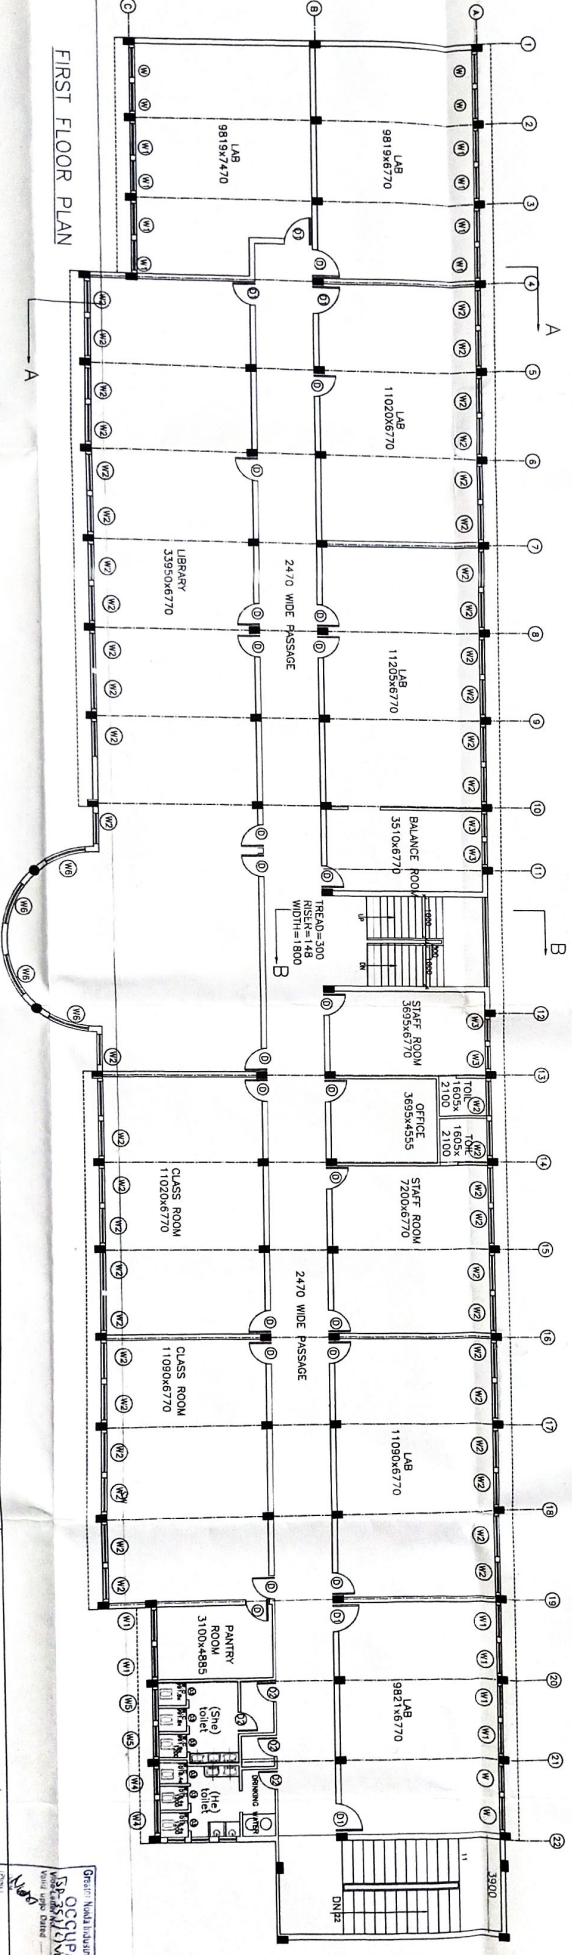

FIRST FLOOR PLAN

ARCHITECT

*Signature*

Arch. Kumar Singh  
C-58, Sector-5, Noida  
D. 2000111174  
C. 98200987

OWNER

*Signature*

Dr. R.C. Sharma  
C-58, Sector-5, Noida  
D. 2000111174  
C. 98200987

Drng.No - CD/D/02


Scale -

Date -

Title: -  
FIRST AND SECOND FLOOR PLAN  
D-PHARMACY BLOCK

COMPLETION OF PHARMACY BLOCK FOR  
M/S RAM-EESH Institutional Complex  
3, KP-1, Institutional Area, Greater Noida,  
FOR M/S RAMA-EESH CHARITABLE TRUST (REGD.)

Scale: 1/8" = 1'-0"  
Date: 15/06/2018  
Sheet No: 1/10  
Project: RAMA-EESH CHARITABLE TRUST (REGD.)  
M/S RAM-EESH Institutional Complex  
3, KP-1, Institutional Area, Greater Noida

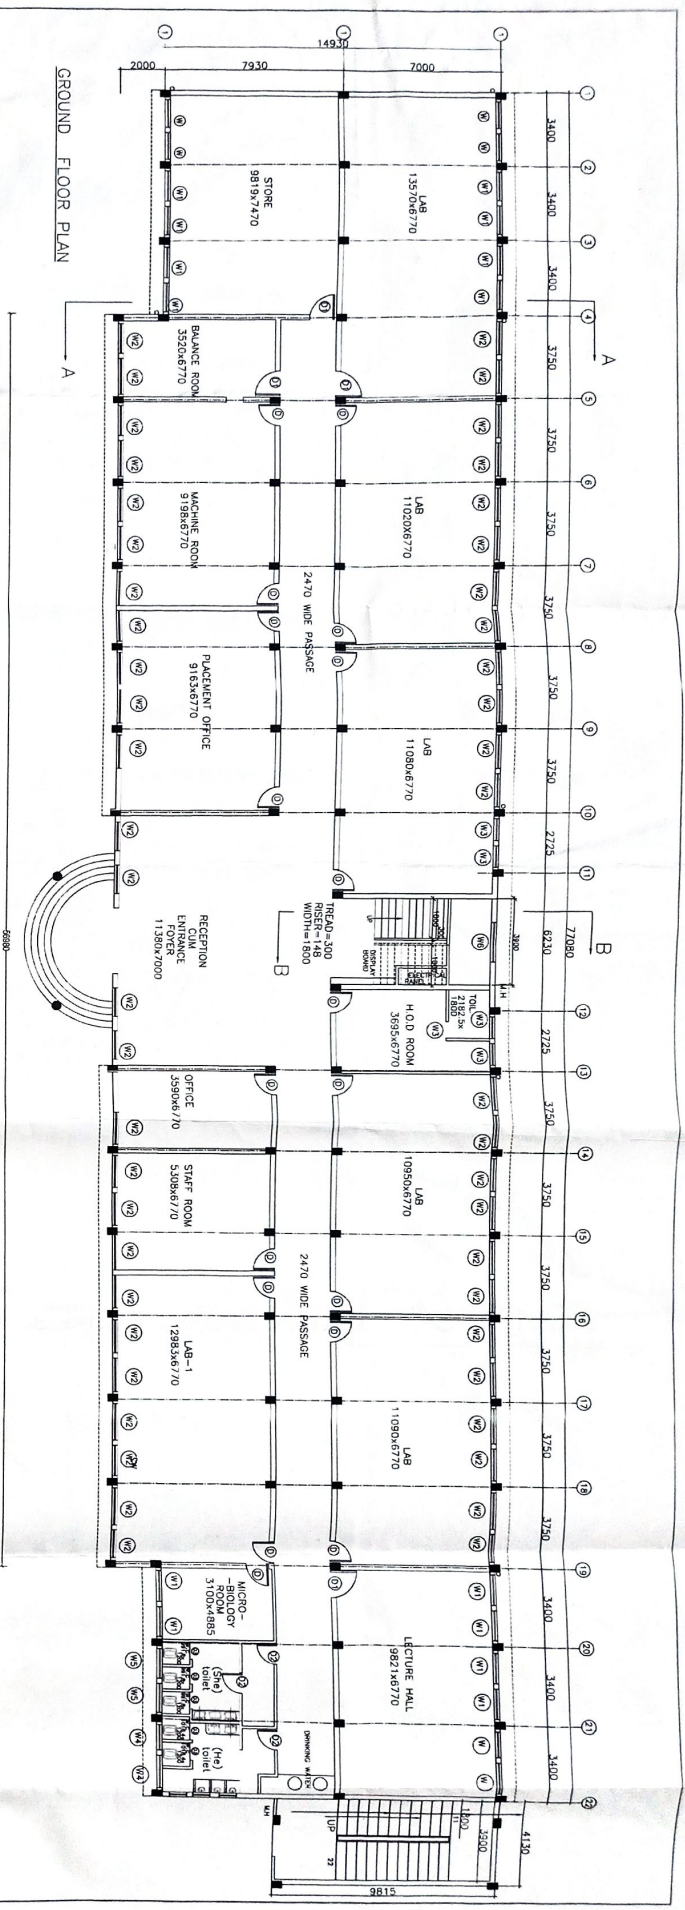

GROUND FLOOR PLAN



FRONT ELEVATION

SCHEDULE OF DOORS/WINDOWS

S/NO	TYPE	SIZE	CILL	LVLIN	LVL	REMARKS
1	D	1000x2100	-	-	2100	SINGLE PANEL DOOR
2	D1	1200x2100	-	-	2100	SINGLE PANEL DOOR
3	D2	900x2100	-	-	2100	SINGLE PANEL DOOR
4	D3	750x2100	-	-	2100	SINGLE PANEL DOOR
5	W	1245x2100	900	3000	3000	PARTLY FIXED & PARTLY DOUBLE OPENING
6	W1	1320x2100	900	3000	3000	PARTLY FIXED & PARTLY DOUBLE OPENING
7	W2	1495x2100	900	3000	3000	PARTLY FIXED & PARTLY DOUBLE OPENING
8	W3	983x2100	900	3000	3000	PARTLY FIXED & PARTLY SINGLE OPENING
9	W4	1245x1500	1500	3000	3000	PARTLY FIXED & PARTLY TOP HUNG
10	W5	1320x1500	1500	3000	3000	PARTLY FIXED & PARTLY TOP HUNG
11	W6	1800x2100	900	3000	3000	PARTLY FIXED & PARTLY OPENABLE

**ARCHITECT**  
*[Signature]*  
 Jai Kumar Jyoti  
 C-28, Phase 1, A  
 B-4, 1st A  
 CHANDRASEKAR

**OWNER**  
*[Signature]*  
 Dr. R. C. Sharma  
 Chairman  
 National Chemical  
 Laboratory

Dwg. No - CD/D/01  
 Scale -  
 Date -

Title:-  
 GROUND FLOOR PLAN AND ELEVATION  
 D=PHARMACY BLOCK  
 COMPLETION OF PHARMACY BLOCK FOR  
 W/S RAW - EESH Institutional Complex  
 3, KP-1, Institutional Area, Greater Noida.  
 FOR W/S RAW - EESH CHARITABLE TRUST (RECD.)

Project No: 18/18/2018  
 Date: 18/11/2018  
 18/18/2018  
 18/18/2018