
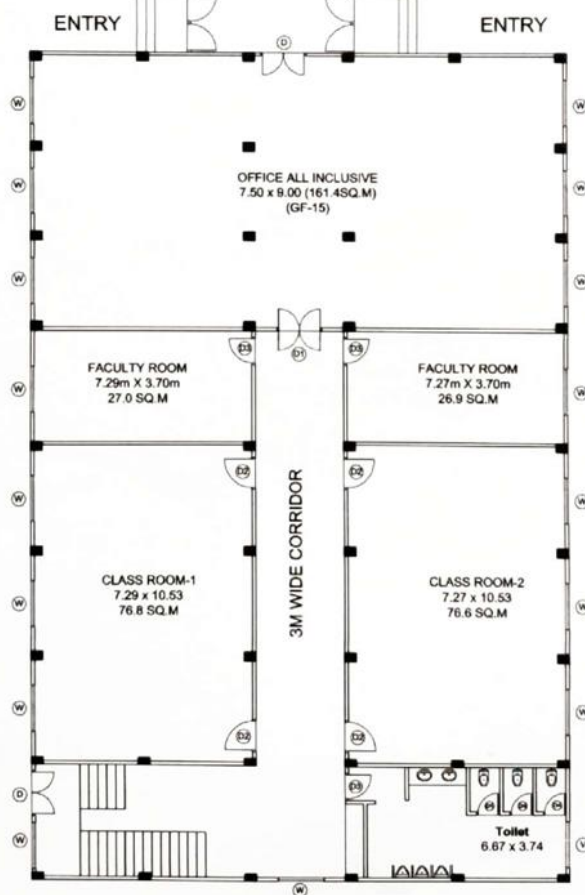


DETAILED BUILDING PLAN FOR ZEE COLLEGE OF PHARMACY UNNAO

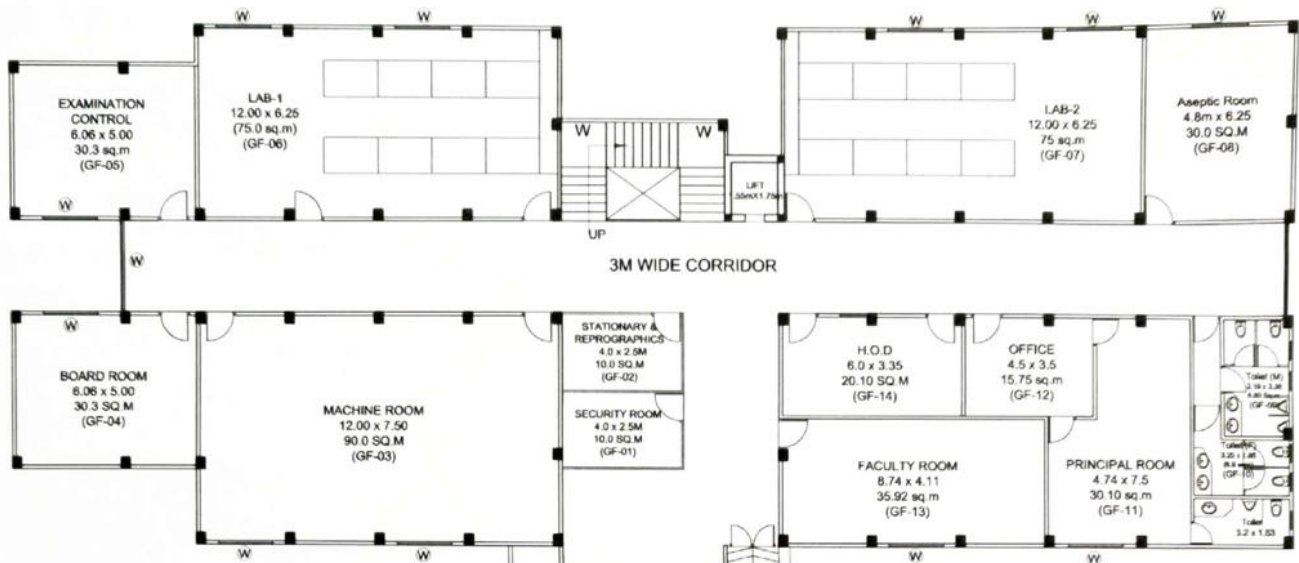

GROUND FLOOR PLAN

PROJECT:
 REVISED BUILDING PLAN FOR
 ZEE COLLEGE OF PHARMACY
 AT KHASRA NO. 313, 314, 315 (PART) & 320
 REVENUE VILLAGE GADAR KHEDA
 PARGANA TEHSIL - UNNAO,
 DISTRICT - UNNAO U.P.

PROMOTING SOCIETY
 GREAT GANGES EDUCATION SOCIETY
 162, ANAND KESHAV APARTMENT, ARYA
 NAGAR, KANPUR (U.P)

DRG TITLE: GROUND FLOOR PLAN
 SHEET NO. - 01
 TOTAL SHEET - 04
 ALL DIMENSIONS ARE IN METERS
 SCALE: 1:200 DATE: MAY 2018

ARCHITECTS -
 M/S Design Incorporation
 ARCHITECTS & ENGINEERS INDIA
 A/220 ANAND KESHAV APARTMENT, ARYA NAGAR (U.P.)


OWNER'S SIGN: ARCHITECT'S SIGN:

A.V.
 For Great Ganges Education Society

Authorised Signatory

Shailendra Singh Rathore
 SHAILENDRA SINGH RATHORE
 (ARCHITECT)
 B.ARCH (S.M.V.D.U)
 COA. NO.: CAI/2015/73484

DETAILED BUILDING PLAN FOR ZEE COLLEGE OF PHARMACY UNNAO

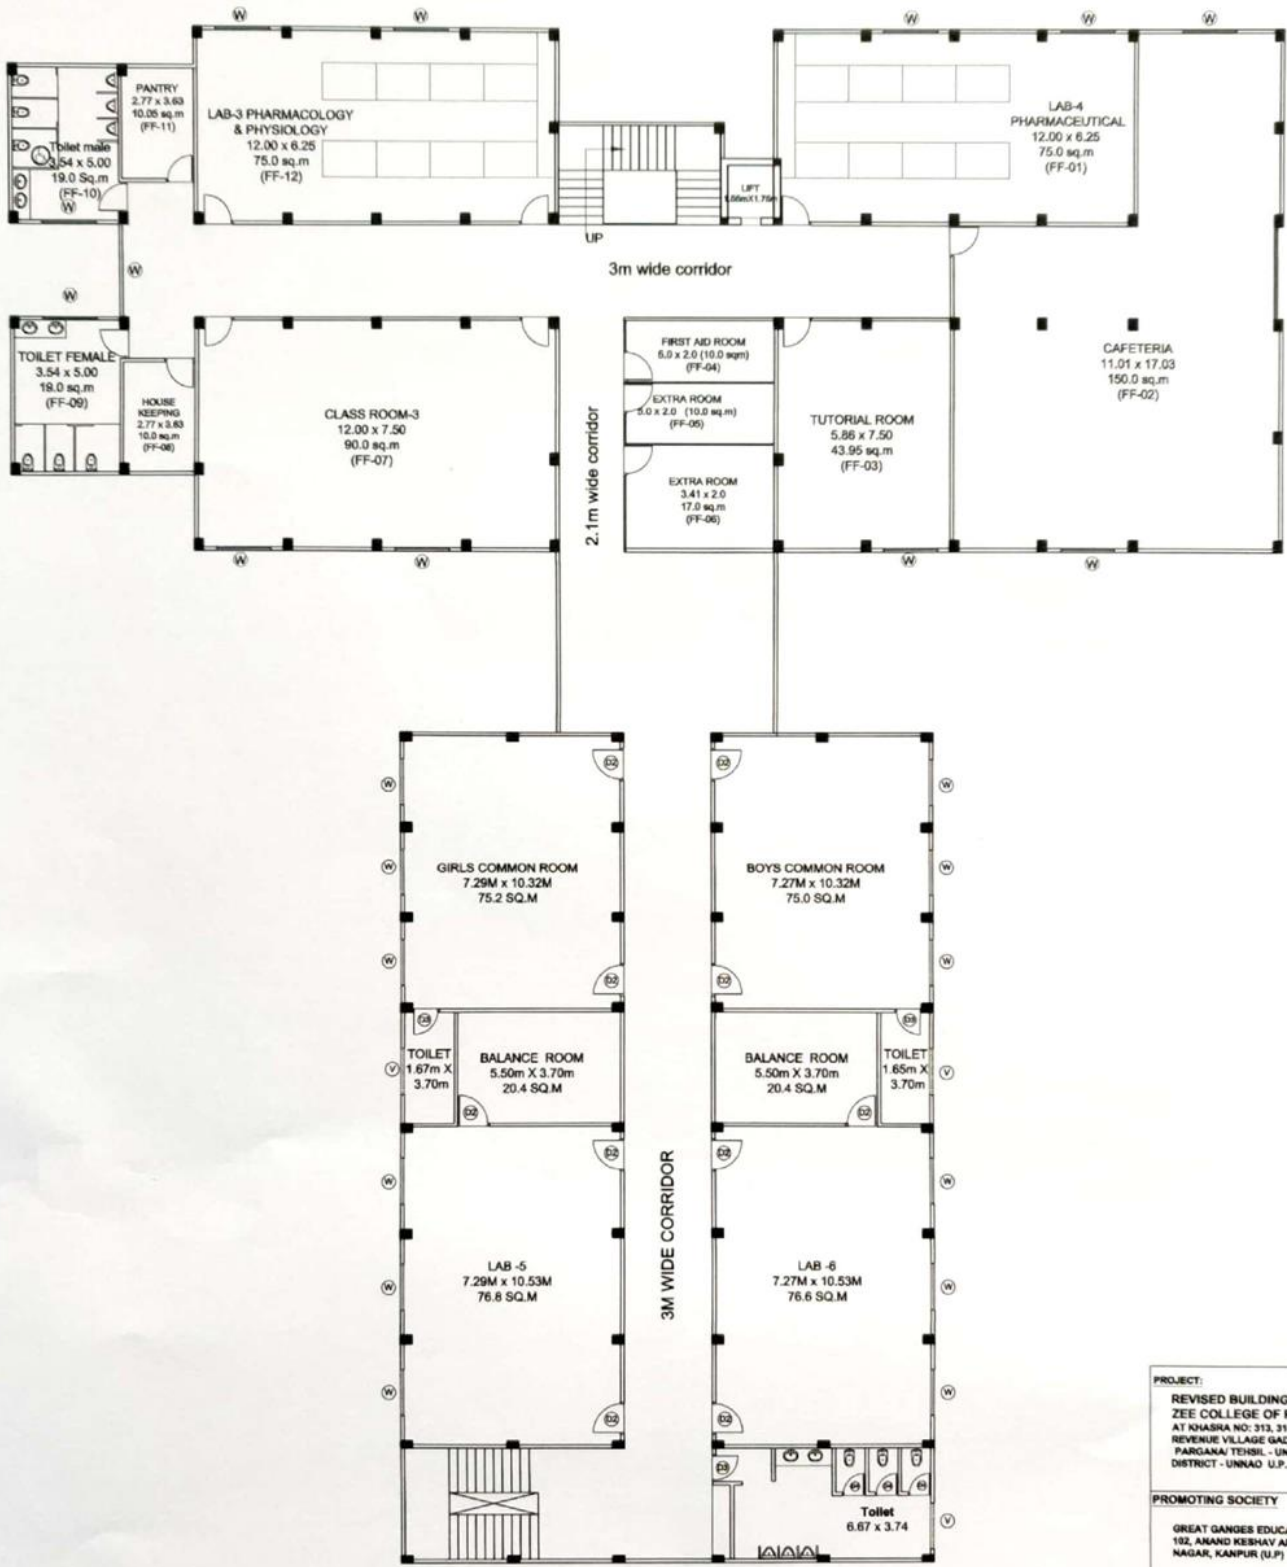


FIRST FLOOR PLAN

PROJECT: REVISED BUILDING PLAN FOR ZEE COLLEGE OF PHARMACY AT KHASRA NO: 313, 314, 315 (PART) & 320 REVENUE VILLAGE GADAR KHERRA PARGANA/ TEHSIL - UNNAO, DISTRICT - UNNAO U.P.	
PROMOTING SOCIETY GREAT GANGES EDUCATION SOCIETY 102, ANAND KESHAV APARTMENT, ARYA NAGAR, KANPUR (U.P)	
IND TITLE:	FIRST FLOOR PLAN
SHEET NO. - 02	
TOTAL SHEET - 04	
ALL DIMENSIONS ARE IN METERS SCALE: 1:200 DATE: MAY 2014	
ARCHITECTS - M/S. Shailendra Singh Rathore ARCHITECTS & ENGINEERS REGD. NO. 8/200 8/200 ABHAN, VARANASI AREA, VARANASI, U.P. (U.P.)	
OWNER'S SIGN.	ARCHITECT'S SIGN.

A.V.
For Great Ganges Education Society
Authorised Signatory

S.R.
SHAILENDRA SINGH RATHORE
(ARCHITECT)
B.ARCH (S.M.V.D.U)
COA. NO.: CA/2015/73484

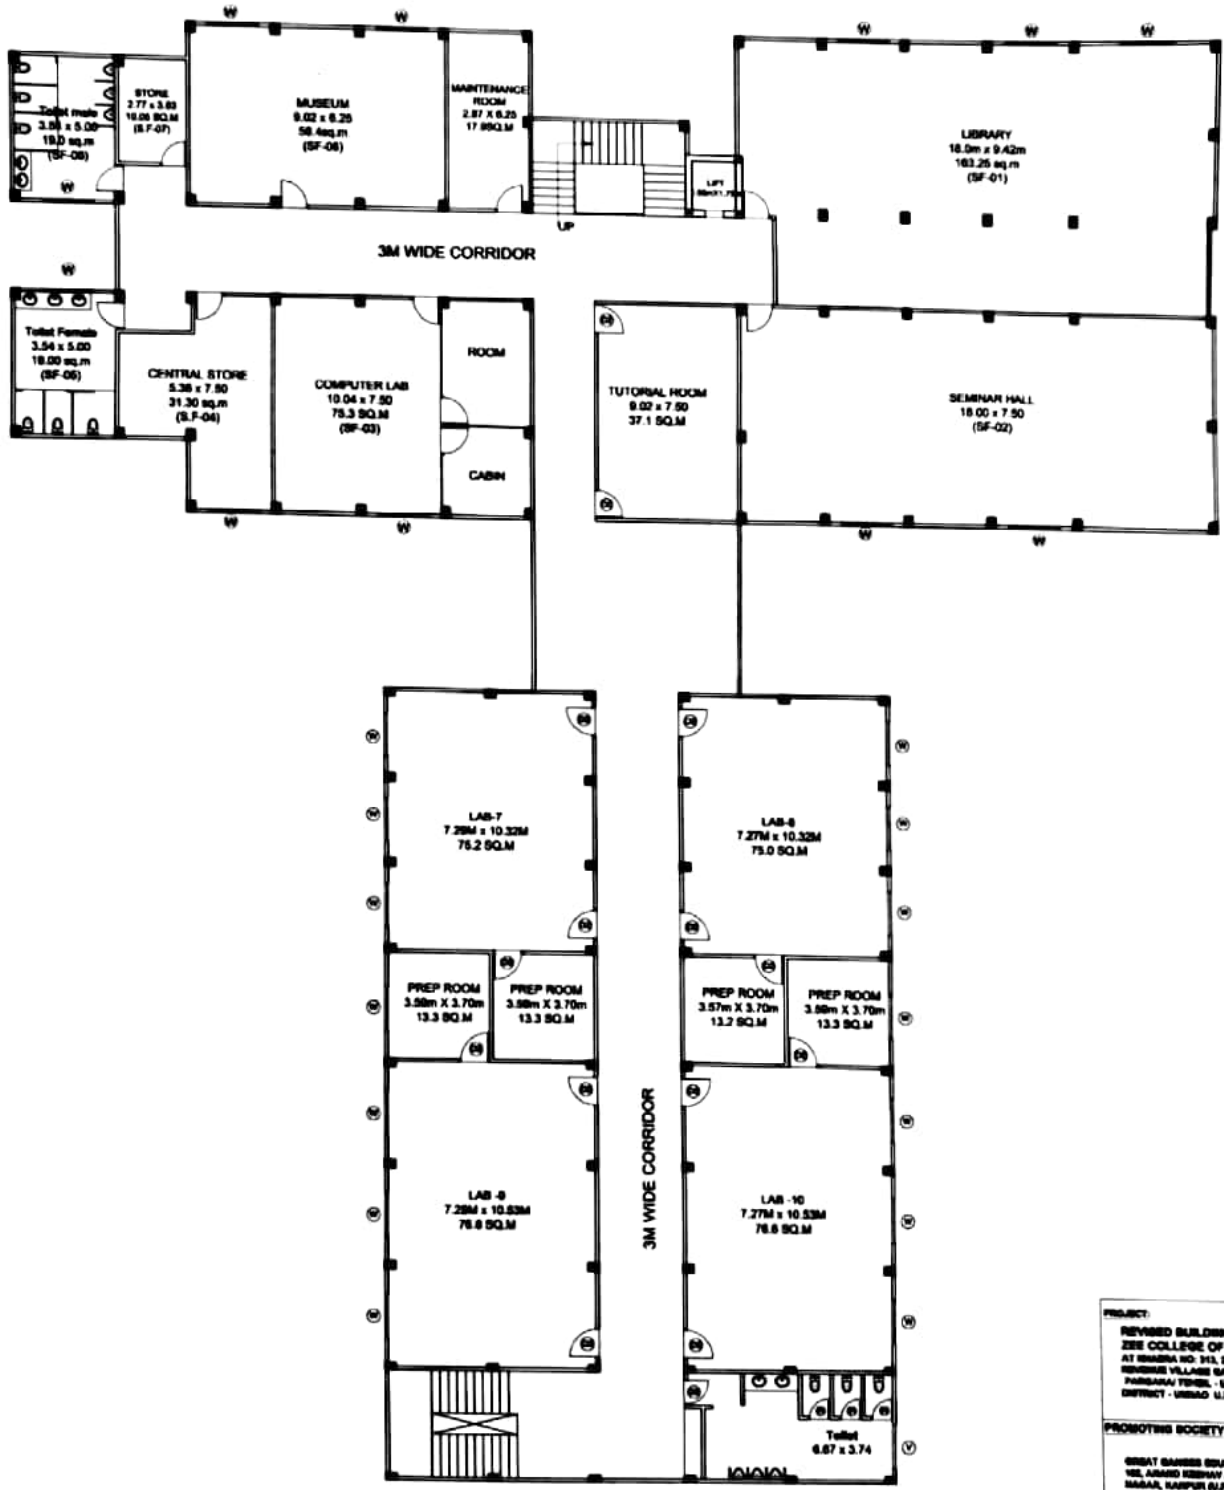


SECOND FLOOR PLAN

A.V.
 For Great Ganges Education Society
 Authorized Signatory

Shailendra Singh Rathore
SHAIENDRA SINGH RATHORE
 (ARCHITECT)
B.ARCH (S.M.V.D.U)
 COA. NO.: CA/2015/73484

PROJECT:	
REVISED BUILDING PLAN FOR ZEE COLLEGE OF PHARMACY AT NHARA NO. 343, 344, 345 (PHASE) & 3 REVENSHE VILLAGE RADAR CROSS, PARANAGU TRIGUN, UMRIGAO, DISTRICT - UMRIGAO, U.P.	
PROMOTING SOCIETY:	
GREAT GANGES EDUCATION SOCIETY, 102, ANAND KESHAV APARTMENT, ANV NABA, RANPUR (U.P.)	
DATE:	SECOND FLOOR PLAN
SHEET NO.:	-03
TOTAL SHEET:	04
SCALE:	1:200
DATE:	2015
OWNER'S SIGN:	ARCHITECT'S SIGN:

DETAILED BUILDING PLAN FOR ZEE COLLEGE OF PHARMACY UNNAO

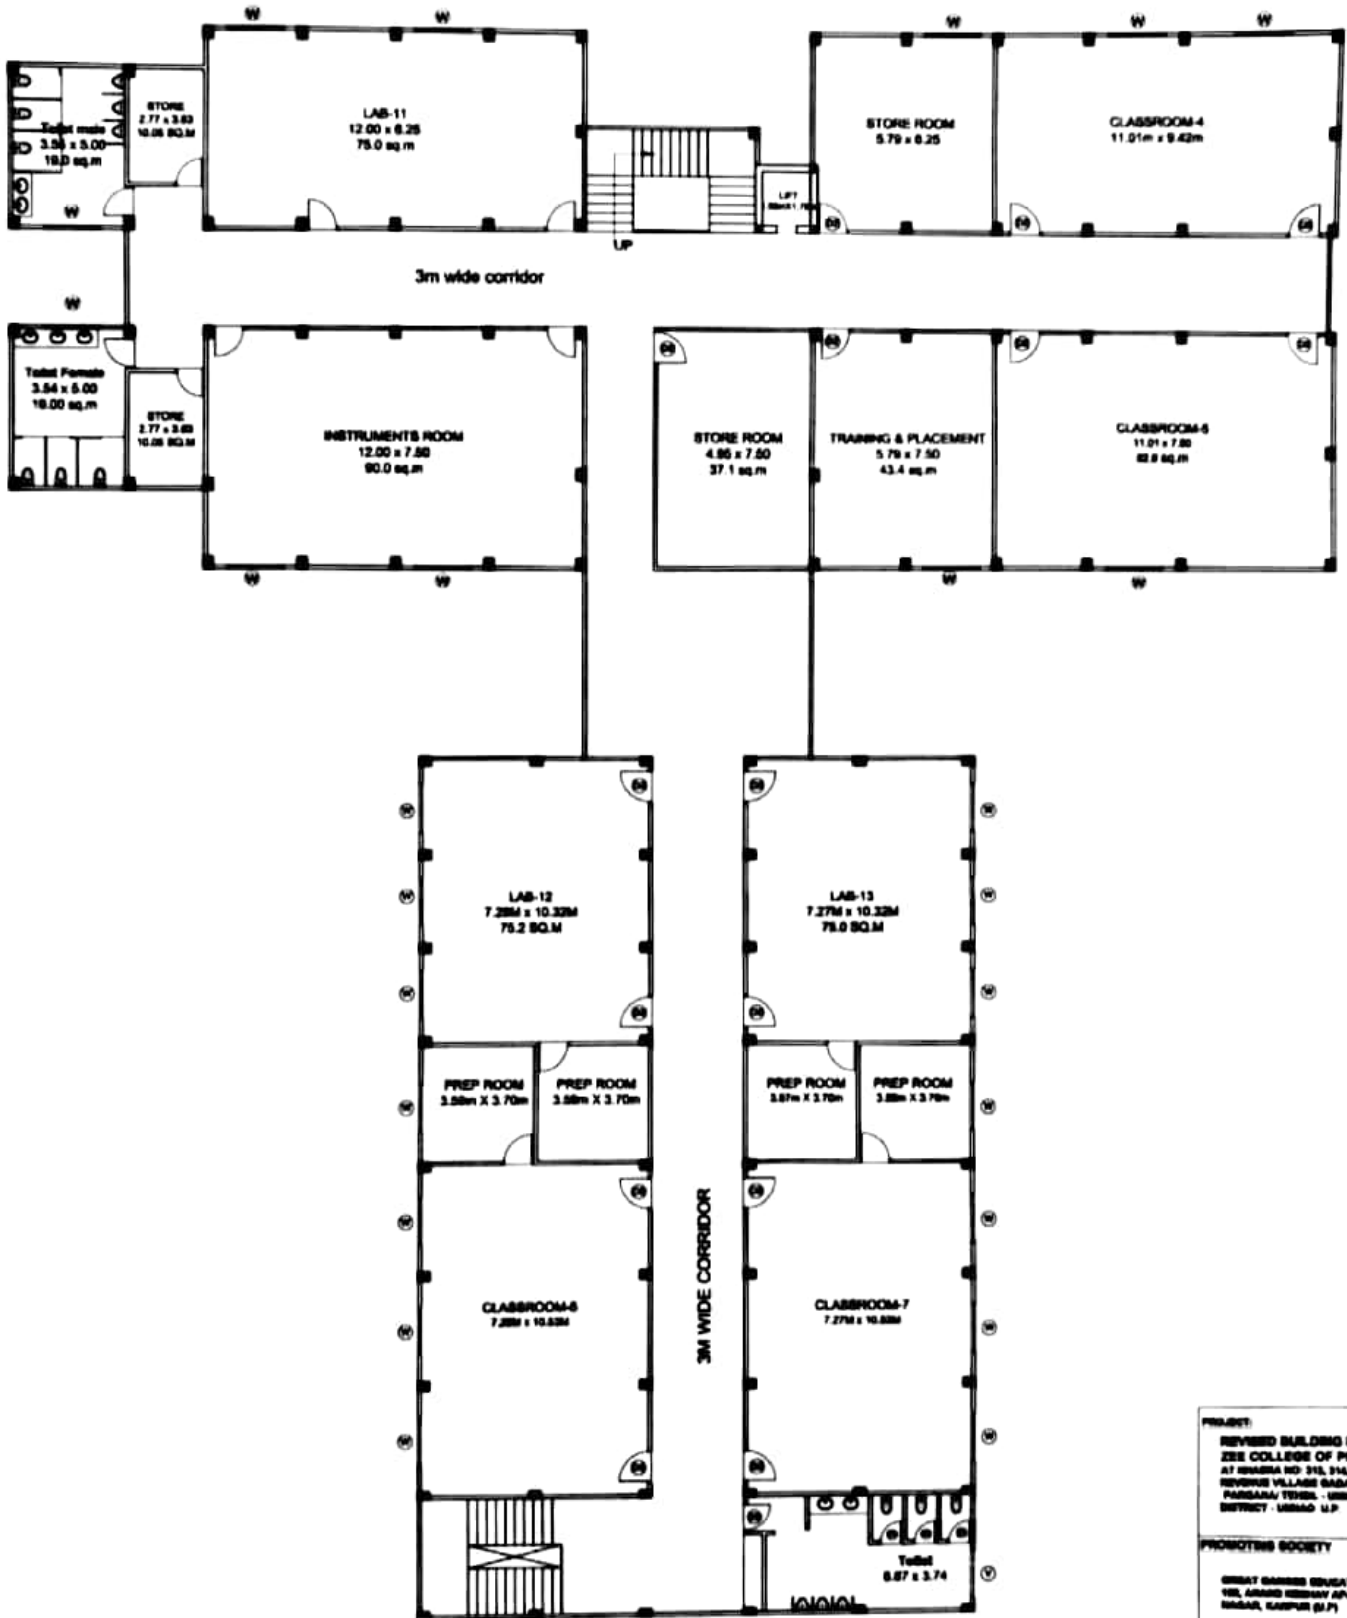

THIRD FLOOR PLAN

PROJECT: REVISED BUILDING PLAN FOR ZEE COLLEGE OF PHARMACY AT MUSAHA NO: 315, 316, 318 (PART) & 320 REVERE VILLAGE SADAR MUSAHA PARSARA/TEHSEIL - UNNAO, DISTRICT - UNNAO U.P.	
PROMOTING SOCIETY: GREAT GANGES EDUCATION SOCIETY 105, ARAD KIBRAH APARTMENT, ARYA MARG, GAZIPUR (U.P.)	
DR. TITLE:	THIRD FLOOR PLAN
DRYING NO. - 03	
WALLS DRYING - 04	
NO. OF DRAWINGS: 100	
DATE: 1-01-2015	
OWNER'S SEAL:	ARCHITECT'S SEAL:

A.V.
For Great Ganges Education Society
Authorized Signatory

Shailendra Singh Rathore
SHAIENDRA SINGH RATHORE
(ARCHITECT)
B.ARCH (S.M.V.D.U)
COA. NO.: CA/2015/73484