

PROJECT :-
**PROPOSED
 LUCKNOW MODEL PUBLIC SCHOOL
 AT PARA , LUCKNOW
 UTTAR PRADESH**

CLIENT :-
MR AWDHESH SINGH


BUILDING :-
SCHOOL BUILDING

DRG. TITLE :-
LOWER GROUND FLOOR PLAN

NOTES :-
 1. ALL DIMENSIONS ARE IN MM.
 2. ONLY WRITTEN DIMENSION TO BE FOLLOWED, DRAWING NOT BE SCALED.
 3. THIS DRG. IS PROPERTY OF M/S SWASTIKA ARCHITECTS & INTERIOR DESIGNERS. THIS DRG. IS NOT TO BE REPRODUCED OR COPIED BEFORE THE PRIOR PERMISSION OF ARCHITECT.
 4. ANY DISCREPANCY IN DRG. IS TO BE BROUGHT TO THE NOTICE OF ARCHITECT BEFORE EXECUTION.

COLUMN LEGEND

	BASEMENT FLOOR	TYPICAL FLOOR
A =	1'0" X 1'6"	1'0" X 1'6"
B =	1'0" X 2'0"	1'0" X 2'0"
C =	1'2" X 2'0"	1'2" X 2'0"
D =	1'2" X 2'6"	1'2" X 2'6"
E =	2'0" X 2'6"	1'2" X 2'6"

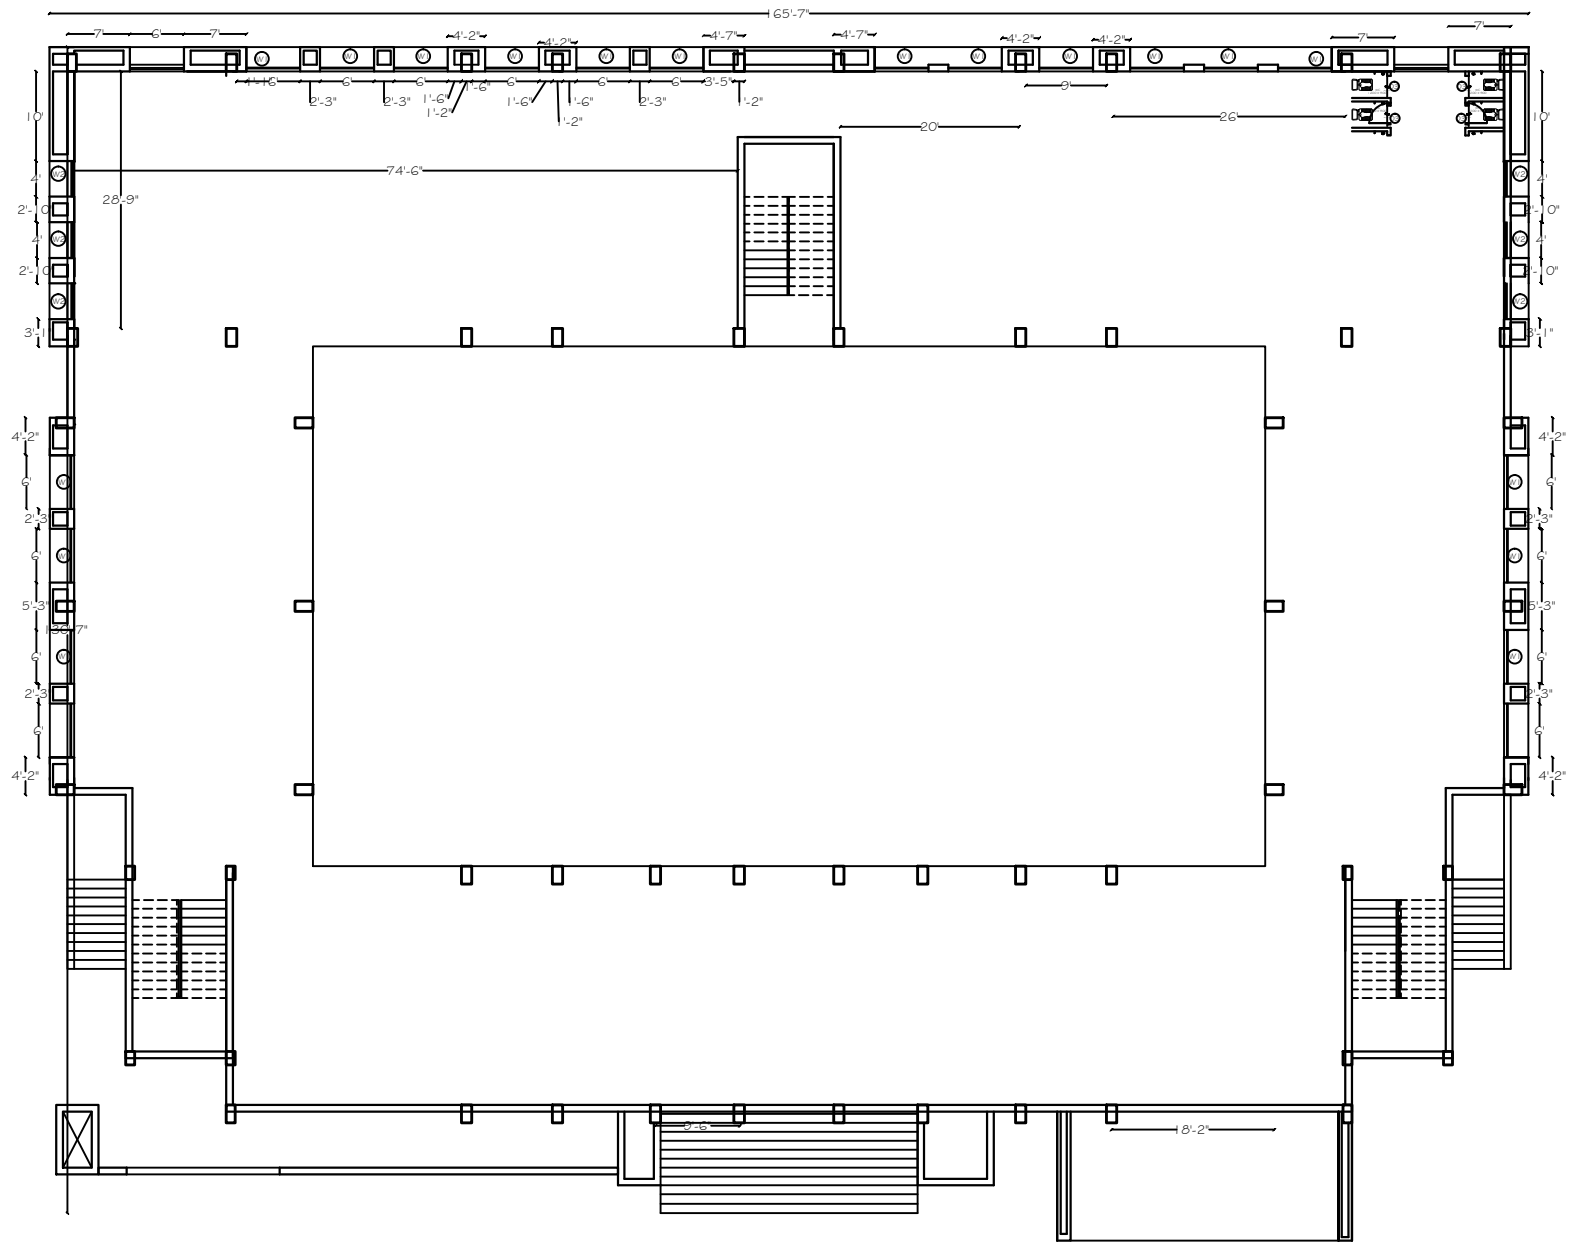

LOWER GROUND FLOOR PLAN

DATE :- APRIL 2016	DRG. NO. :- 01
SCALE :-	NORTH :-
DEALT BY :-	ARCHITECT :- PRAPHULLA KR. GUPTA

ARCHITECTURAL CONSULTANTS
SWASTIKA
 ARCHITECT, PLANNER & INTERIOR DESIGNERS
 AGF-110, SHOPPING SQUARE-2, SECTOR-D,
 SUSHANT GOLF CITY, SHAHEED PATH
 LUCKNOW. Ph.-9793453511
 email - arkitectpl@gmail.com

PROJECT :-
**PROPOSED
 LUCKNOW MODEL PUBLIC SCHOOL
 AT PARA , LUCKNOW
 UTTAR PRADESH**

CLIENT :-
MR AWDHESH SINGH


BUILDING :-
SCHOOL BUILDING

DRG. TITLE :-
GROUND FLOOR PLAN

NOTES :-
 1. ALL DIMENSIONS ARE IN MM.
 2. ONLY WRITTEN DIMENSION TO BE FOLLOWED, DRAWING NOT BE SCALED.
 3. THIS DRG. IS PROPERTY OF M/S SWASTIKA ARCHITECTS & INTERIOR DESIGNERS. THIS DRG. IS NOT TO BE REPRODUCED OR COPIED BEFORE THE PRIOR PERMISSION OF ARCHITECT.
 4. ANY DISCREPANCY IN DRG. IS TO BE BROUGHT TO THE NOTICE OF ARCHITECT BEFORE EXECUTION.

COLUMN LEGEND

	BASEMENT FLOOR	TYPICAL FLOOR
A =	1'0" X 1'6"	1'0" X 1'6"
B =	1'0" X 2'0"	1'0" X 2'0"
C =	1'2" X 2'0"	1'2" X 2'0"
D =	1'2" X 2'6"	1'2" X 2'6"
E =	2'0" X 2'6"	1'2" X 2'6"

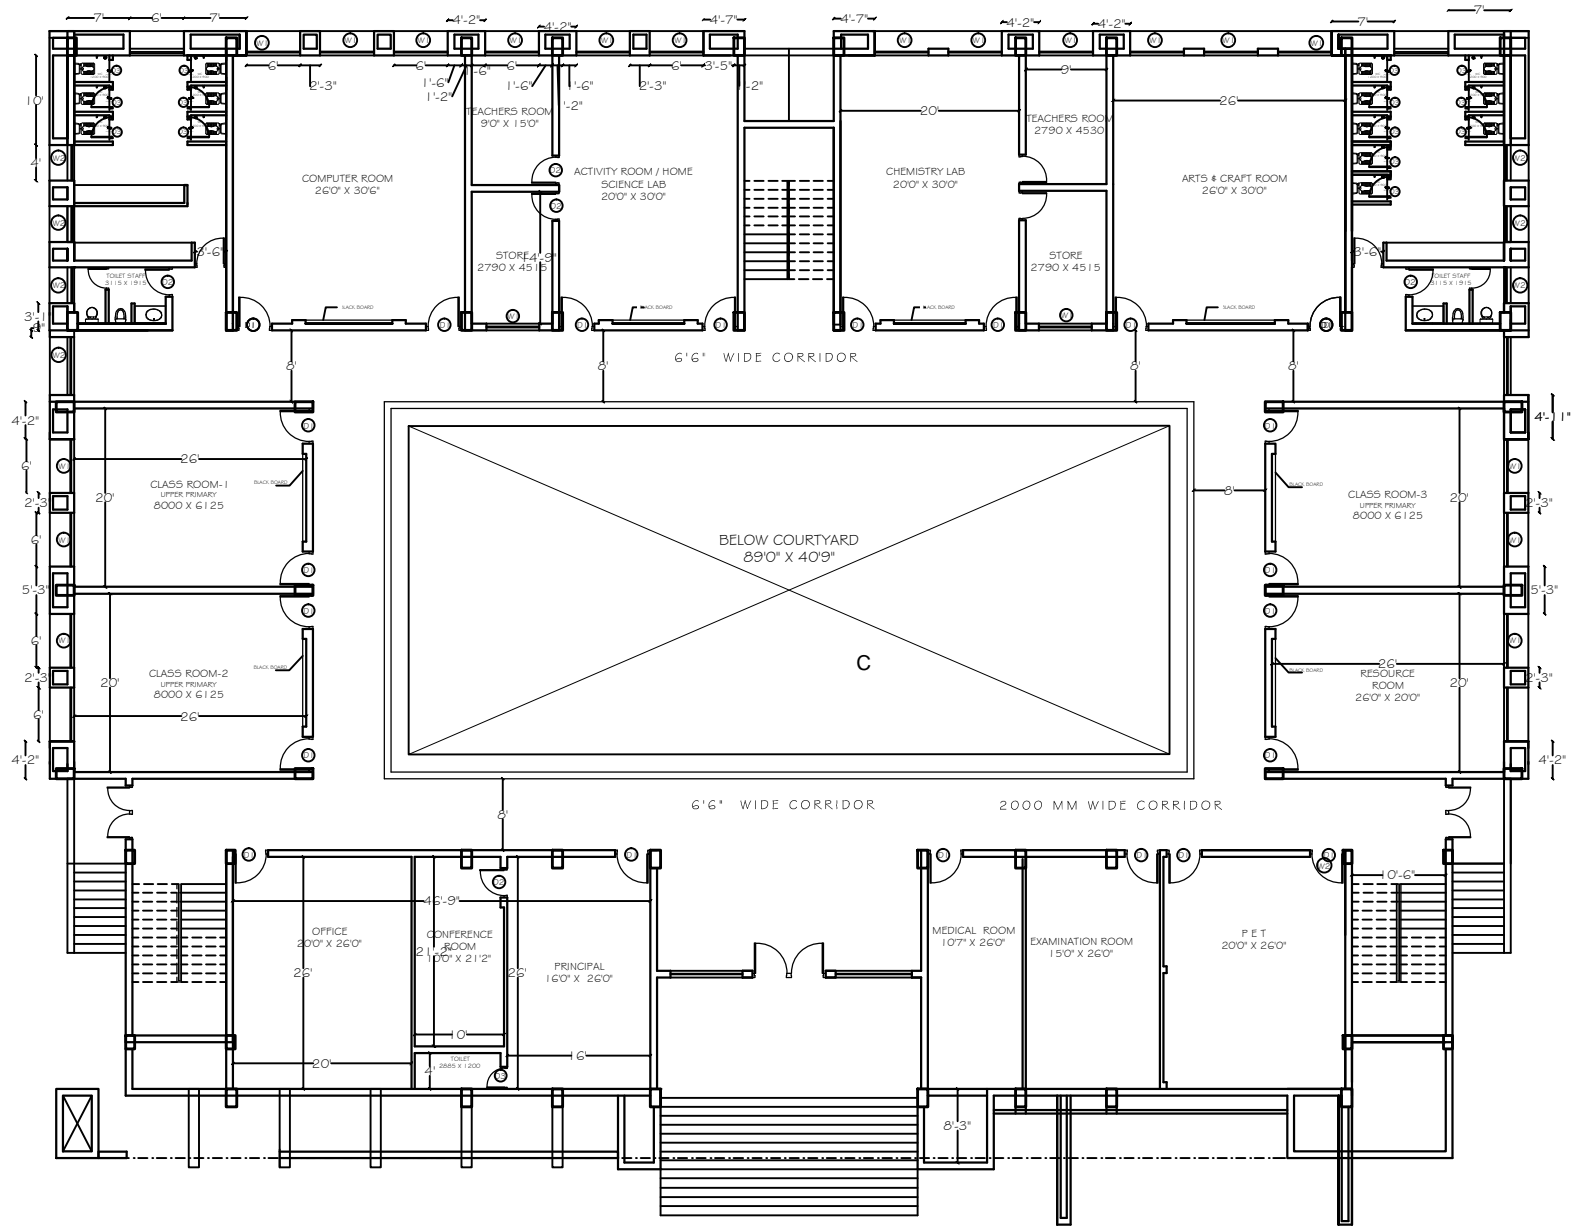

GROUND FLOOR PLAN

DATE :- APRIL 2016 DRG. NO. :- 01

SCALE :- NORTH :-

DEALT BY :- ARCHITECT :-


PRAPHULLA KR. GUPTA

ARCHITECTURAL CONSULTANTS
SWASTIKA
 ARCHITECT, PLANNER & INTERIOR DESIGNERS
 AGF-110, SHOPPING SQUARE-2, SECTOR-D,
 SUSHANT GOLF CITY, SHAHEED PATH
 LUCKNOW. Ph.-9793453511
 email - arkitectpt@gmail.com

- NOTES :-
1. ALL DIMENSIONS ARE IN MM.
 2. ONLY WRITTEN DIMENSION TO BE FOLLOWED, DRAWING NOT BE SCALED.
 3. THIS DRG. IS PROPERTY OF M/S SWASTIKA ARCHITECTS & INTERIOR DESIGNERS. THIS DRG. IS NOT TO BE REPRODUCED OR COPIED BEFORE THE PRIOR PERMISSION OF ARCHITECT.
 4. ANY DISCREPANCY IN DRG. IS TO BE BROUGHT TO THE NOTICE OF ARCHITECT BEFORE EXECUTION.

COLUMN LEGEND

	BASEMENT FLOOR	TYPICAL FLOOR
A =	1'0" X 1'6"	1'0" X 1'6"
B =	1'0" X 2'0"	1'0" X 2'0"
C =	1'2" X 2'0"	1'2" X 2'0"
D =	1'2" X 2'6"	1'2" X 2'6"
E =	2'0" X 2'6"	1'2" X 2'6"

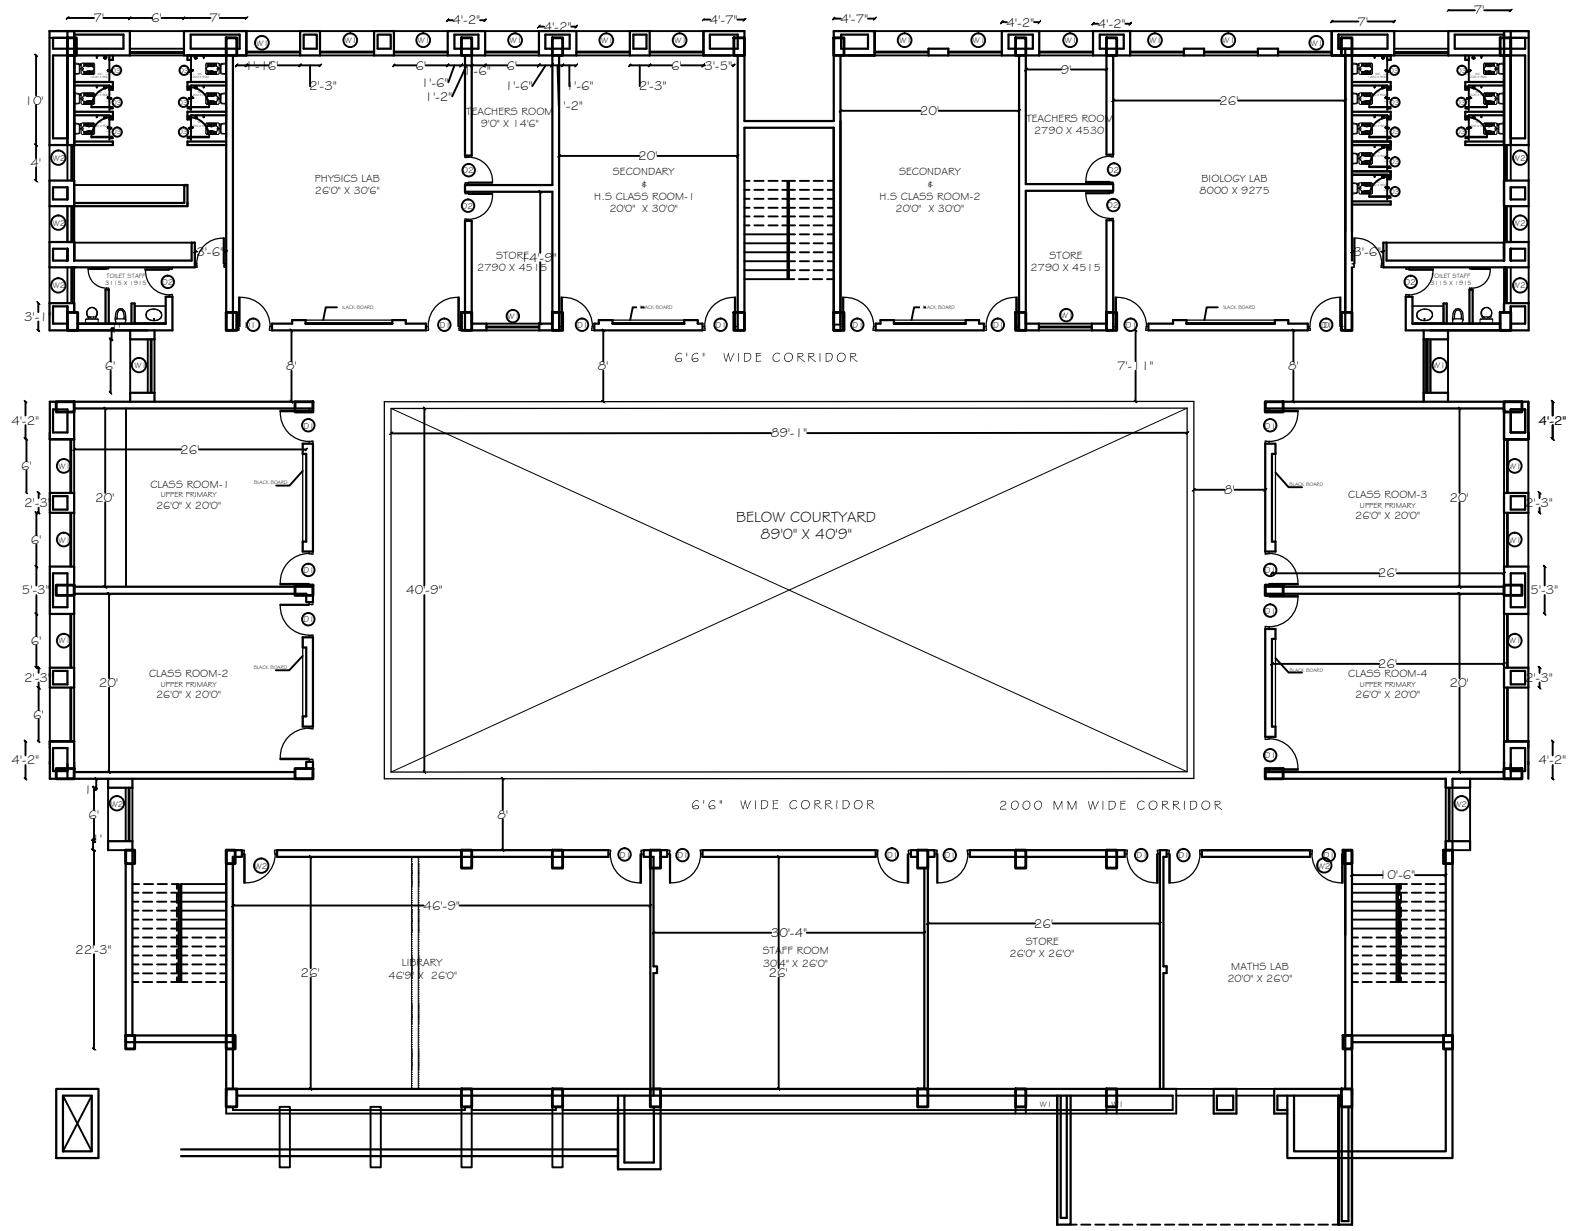


FIRST FLOOR PLAN

- NOTES :-
1. ALL DIMENSIONS ARE IN MM.
 2. ONLY WRITTEN DIMENSION TO BE FOLLOWED, DRAWING NOT BE SCALED.
 3. THIS DRG. IS PROPERTY OF M/S SWASTIKA ARCHITECTS & INTERIOR DESIGNERS. THIS DRG. IS NOT TO BE REPRODUCED OR COPIED BEFORE THE PRIOR PERMISSION OF ARCHITECT.
 4. ANY DISCREPANCY IN DRG. IS TO BE BROUGHT TO THE NOTICE OF ARCHITECT BEFORE EXECUTION.

COLUMN LEGEND

	BASEMENT FLOOR	TYPICAL FLOOR
A =	1'0" X 1'6"	1'0" X 1'6"
B =	1'0" X 2'0"	1'0" X 2'0"
C =	1'2" X 2'0"	1'2" X 2'0"
D =	1'2" X 2'6"	1'2" X 2'6"
E =	2'0" X 2'6"	1'2" X 2'6"

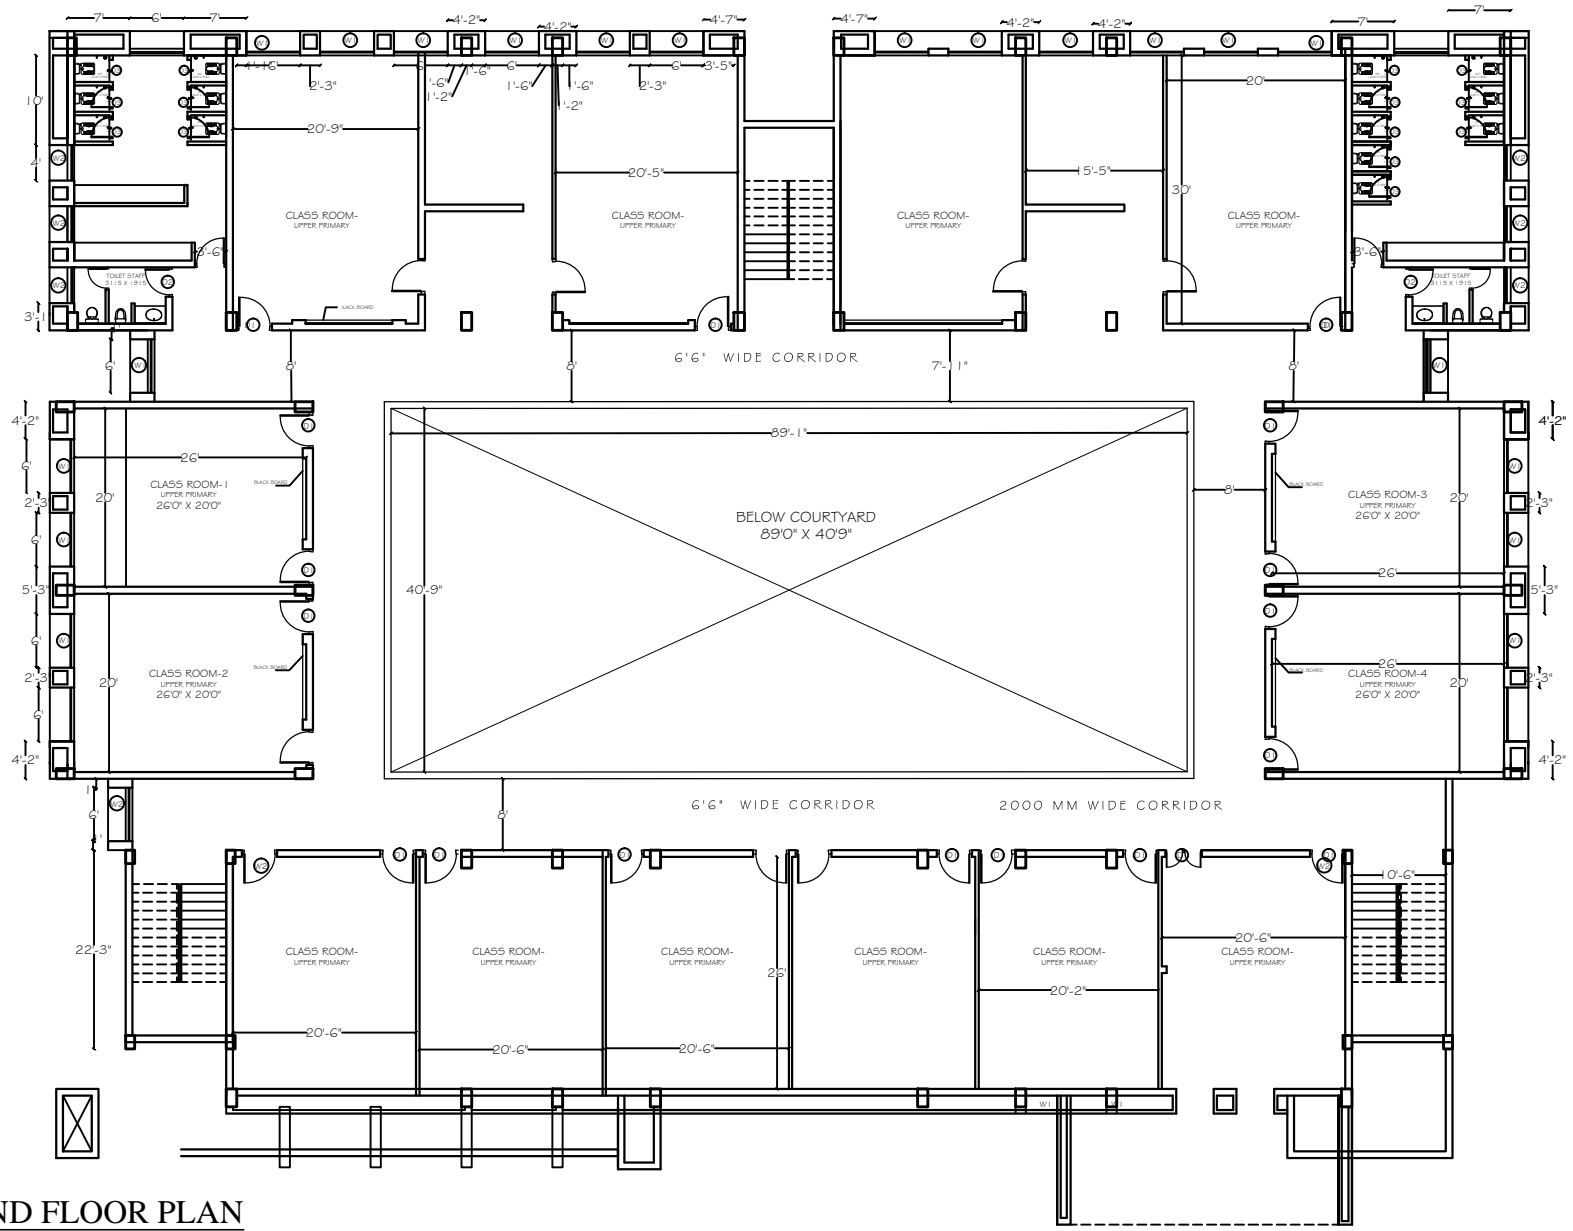

SECOND FLOOR PLAN

DATE :- APRIL 2016 DRG. NO. :- 01

SCALE :- NORTH :-

DEALT BY :- ARCHITECT :-

PRAPHULLA KR. GUPTA

ARCHITECTURAL CONSULTANTS
SWASTIKA
 ARCHITECT, PLANNER & INTERIOR DESIGNERS
 AGF-110, SHOPPING SQUARE-2, SECTOR-D,
 SUSHANT GOLF CITY, SHAHEED PATH
 LUCKNOW. Ph.-9793453511
 email - arkitectptk@gmail.com