

SITE PLAN
SCALE 1:200

Handwritten notes in Hindi, including the date '25/07/2023' and '20/07/2023'. The notes appear to be corrections or annotations related to the plan.


EXISTING & PROPOSED BUILDING PLAN FOR PLOT NO. 11
SITUATED AT VPO JAHANGIRABAD TOWN, DISTT. BARABANKI (UP), 225003
BELONGING TO
JAHANGIRABAD INSTITUTE OF TECHNOLOGY FACULTY OF PHARMACY

OWNED BY
JAHANGIRABAD EDUCATIONAL TRUST
D-15 ABULFAZAL ENCLAVE NEW DELHI 110025

Technical specifications and area calculations in Hindi. The text includes details about the plot area, building area, and other technical parameters. It mentions 'TOTAL PLOT AREA' and 'TOTAL BUILDING AREA'. The calculations are presented in a structured manner, likely following a standard architectural format for such documents.

OWNER'S SIGNATURE

ARCHITECT'S SIGNATURE

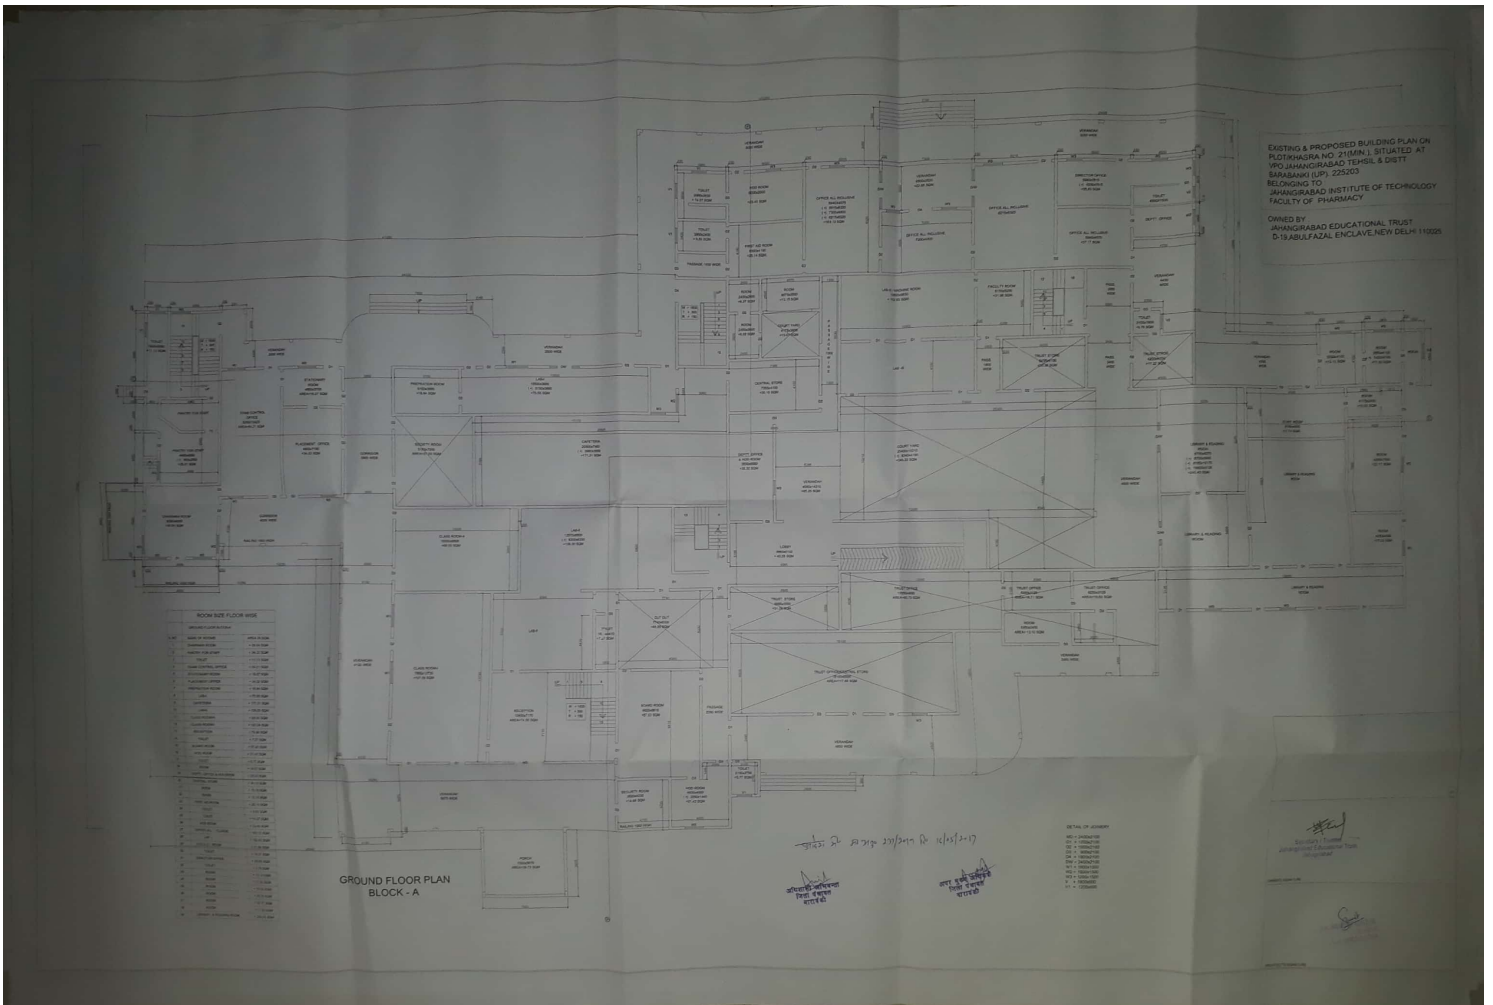

EXISTING & PROPOSED BUILDING PLAN ON PLOT/KHARID NO. 218/1111 STARTED AT SARABANGI (P. 2250) BELONGING TO JAHANGIRPADA INSTITUTE OF TECHNOLOGY FACULTY OF PHARMACY OWNED BY JAHANGIRPADA EDUCATIONAL TRUST D-19 ABULFAZAL ENCLAVE NEW DELHI 110025



ROOM SCHEDULE


ROOM NO.	ROOM NAME	AREA (SQ. M)
1
2
FIRST FLOOR PLAN BLOCK - A

DETAIL OF JOINERY
MD = 2400x2100
D1 = 1200x2100
D2 = 1000x2100
D3 = 900x2100
D4 = 1800x2100
DW = 2400x2100
W1 = 1800x1500
W2 = 1500x1500
W3 = 1200x1500
V = 1800x600
V1 = 1200x600

महाराष्ट्र शासन
अभिज्ञान विभाग
मुंबई

OWNER'S SIGNATURE
ARCHITECT'S SIGNATURE

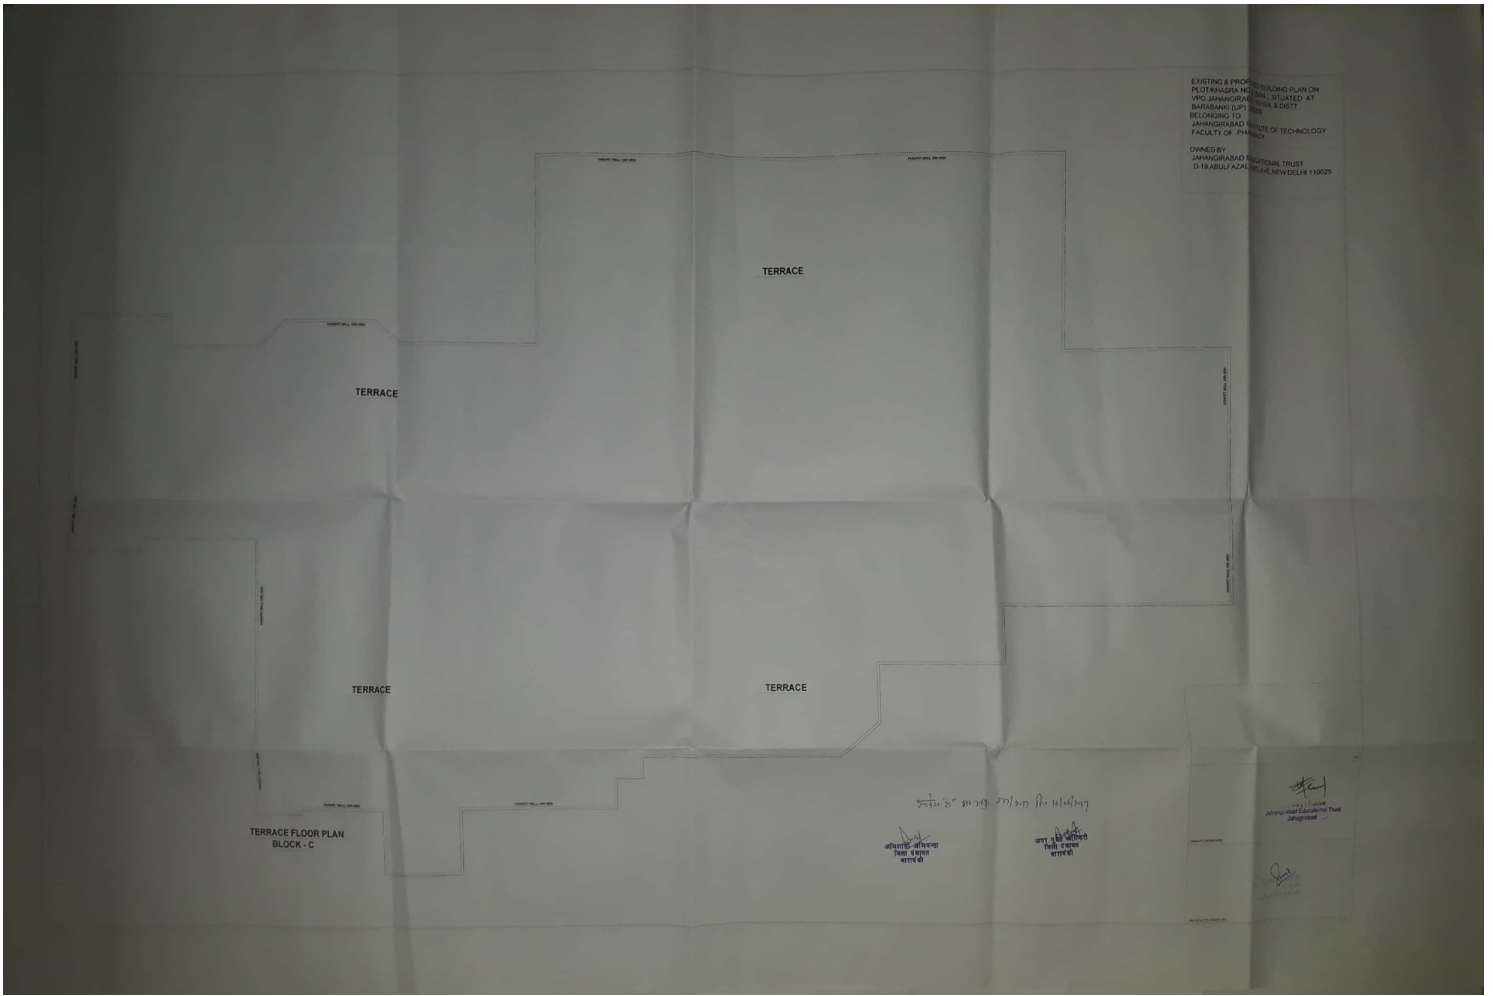

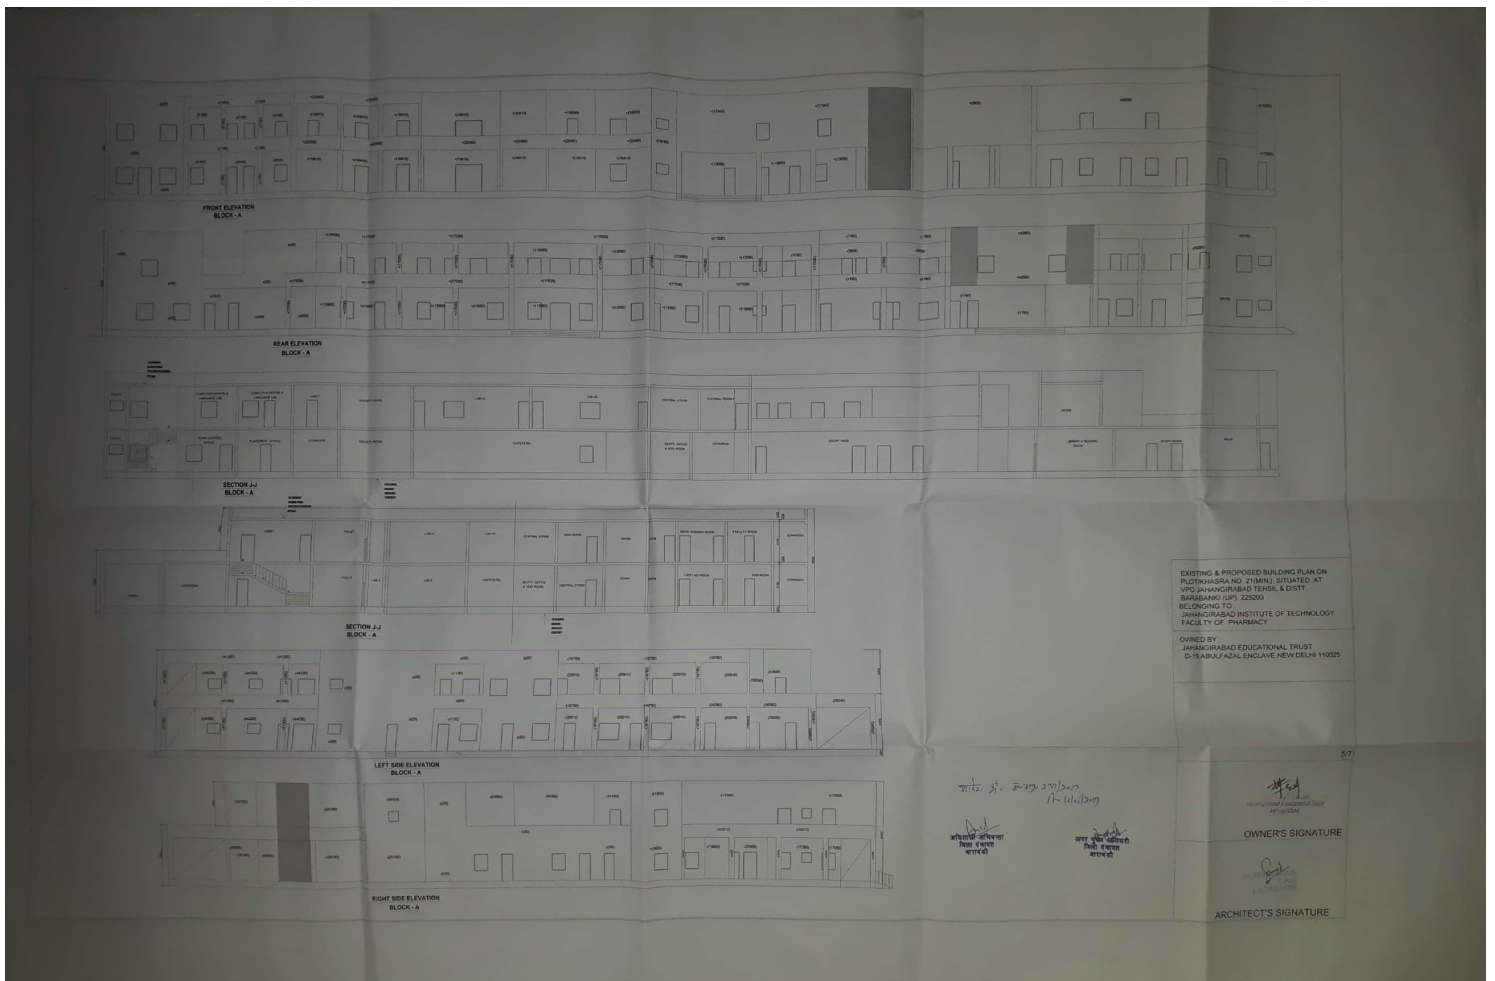


EXISTING & PROPOSED BUILDING PLAN ON
PLOT NO. 21/1/1, SITUATED AT
VPO JAHANGIRABAD TENSIL & DISTT
BARABANKI (UP) 22503
BELONGING TO
JAHANGIRABAD INSTITUTE OF TECHNOLOGY
FACULTY OF PHARMACY
OWNED BY
JAHANGIRABAD EDUCATIONAL TRUST
D-19 ABULFAZAL ENCLAVE NEW DELHI 110025

5/7

OWNER'S SIGNATURE

ARCHITECT'S SIGNATURE

मि. अ. अ. अ. अ. अ.
अ. अ. अ. अ. अ.
अ. अ. अ. अ. अ.
अ. अ. अ. अ. अ.

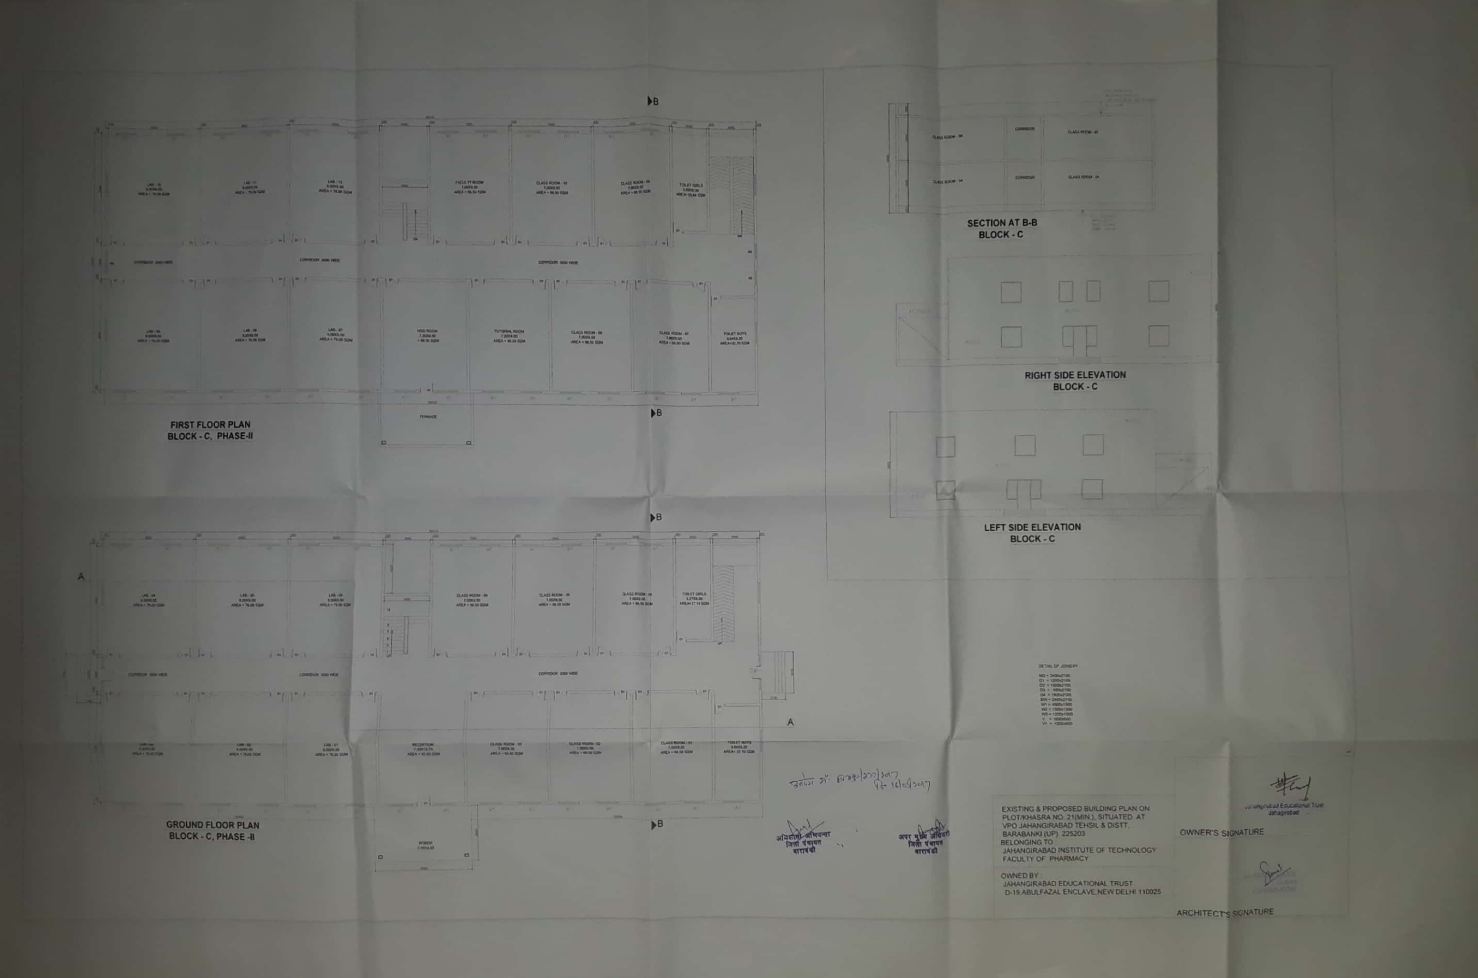

FIRST FLOOR PLAN
BLOCK - C, PHASE-II

GROUND FLOOR PLAN
BLOCK - C, PHASE-II

SECTION AT B-B
BLOCK - C

RIGHT SIDE ELEVATION
BLOCK - C

LEFT SIDE ELEVATION
BLOCK - C

समस्त अधिकार सुरक्षित हैं।
अनधिकृत प्रकाशन
कठिन है।

EXISTING & PROPOSED BUILDING PLAN ON
PLOT NO. 21/1/1, SITUATED AT
VPO JAHANGIRABAD TEHSIL & DISTT.
BAGHAPUR (P), JZ5203
BELONGING TO
JAHANGIRABAD INSTITUTE OF TECHNOLOGY
FACULTY OF PHARMACY

OWNER'S SIGNATURE

ARCHITECT'S SIGNATURE

