


SHEET NO.-2



SECOND FLOOR PLAN

THIRD FLOOR PLAN

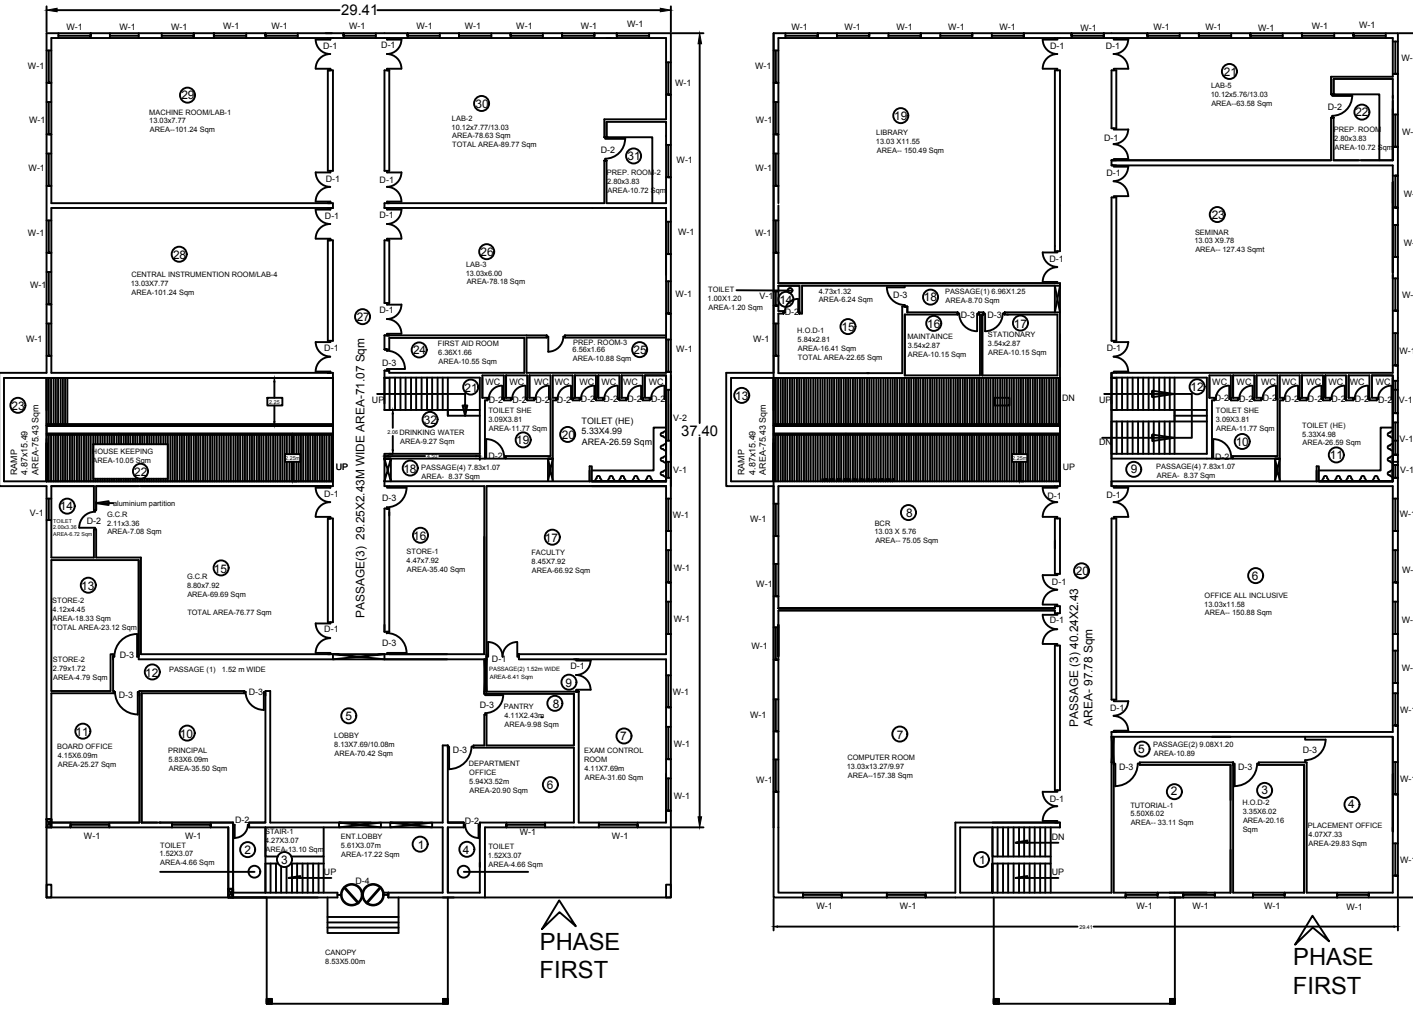

GROUND FLOOR PLAN

BUILDING PLAN

FIRST FLOOR PLAN

TITLE		
EXISTING CUM PROPOSED BUILDING PLAN OF KRITIKA PHARMACY COLLEGE, KHAI KHERA, PILIBHIT ROAD, BAREILLY, U.P.		
NAME OF TRUST		
KRITIKA CHARITABLE TRUST, KHAI KHERA, PILIBHIT ROAD, BAREILLY, U.P.		
PROGRAM		
DIPLOMA IN PHARMACY & BACHALOR OF PHARMACY		
AREA DETAILS		
S.No.	PARTICULARS	Sqm
1.	TOTAL PLOT / LAND AREA	11410.91
2.	TOTAL COVD. AREA ON G.FLOOR (EXISTING)	1182.56
3.	TOTAL COVD. AREA ON F.FLOOR (EXISTING)	1196.98
4.	TOTAL COVD. AREA ON S.FLOOR (EXISTING)	1196.98
5.	TOTAL COVD. AREA ON T.FLOOR (PROPOSED)	1196.98
6.	COVD. AREA ON CAFETERIA (EXISTING)	150.00
7.	COVD. AREA ON SECURITY (EXISTING)	20.00
8.	COVD. AREA ON GENERATOR (EXISTING)	25.00
9.	TOTAL CONSTRUCTED AREA	4968.50
TOTAL PLOT AREA = 11410.91 Sqm		
COVERAGE ON GROUND FLOOR = 0.10%		
F.A.R. = 0.43		

GROUND FLOOR (PHASE FIRST)			SECOND FLOOR (PHASE FIRST& SECOND)		
S.NO.	PARTICULARS	DIMENSIONS SQM	S.NO.	PARTICULARS	DIMENSIONS SQM
1	ENT LOBBY	5.61x3.07 17.22	1	STAIR-1	4.27x3.07 13.10
2	TOILET	1.52x3.07 4.66	2	ENT LOBBY	6.78x3.07 20.81
3	STAIR-1	4.27x3.07 13.10	3	H.O.D-3	9.23x3.07 28.33
4	TOILET	1.52x3.07 4.66	4	DRINKING WATER	2.04x2.70 4.88
5	LOBBY	8.13x7.69 70.42	5	BALANCE ROOM	3.61x5.58 28.67
6	DEPARTMENT OFFICE	5.94x3.52 20.90	6	TUTORIAL-2	4.60x7.20 33.12
7	EXAM CONT.ROOM	4.11x7.69 31.60	7	PASSAGE(1)	-----
8	PANTRY	4.11x2.43 9.98	8	CLASS ROOM-1	13.03x5.80 75.57
9	PASSAGE (2)	-----	9	CLASS ROOM-2	13.03x5.80 75.57
10	PRINCIPAL	5.83x6.09 35.50	10	LAB-7	10.12x8.19 83.50
11	BOARD OFFICE	4.15x6.09 25.27	11	PREP. ROOM -7	2.80x3.77 10.55
12	PASSAGE (1)	-----	12	LAB-6	10.12x7.42 75.10
13	STORE-2	4.12x4.45 18.34	13	PREP. ROOM -6	2.80x3.77 10.55
14	TOILET	2.00x3.36 6.72	14	PASSAGE(3)	-----
15	G.C.R.	8.80x7.92 69.71	15	TOILET SHE	3.09x3.81 11.77
16	STORE-1	4.47x7.92 35.40	16	TOILET (HE)	5.33x4.98 26.54
17	STAFF ROOM	8.45x7.92 66.92	17	STAIR -1	4.50x3.58 16.11
18	PASSAGE(4)	-----	18	RAMP	15.49x4.87 75.43
19	TOILET SHE	3.09x3.81 11.77	19	LAB-8	13.03x7.77 101.24
20	TOILET (HE)	5.33x4.98 26.54	20	PREP. ROOM -8	2.80x3.83 10.72
21	STAIR -1	4.50x3.58 16.11	21	LAB-10	10.12x7.77 78.63
22	HOUSE KEEPING	4.83x2.25 10.88	22	PREP. ROOM -10	2.80x3.83 10.72
23	RAMP	15.49x4.87 75.43	23	LAB-11	10.12x7.77 78.63
24	FIRST AID ROOM	6.36x1.66 10.55	24	PREP. ROOM -11	2.80x3.83 10.72
25	PREP. ROOM-3	2.80x3.83 10.72	25	LAB-9	13.03x7.77 101.24
26	LAB-3	6.56x1.76 11.54	26	PREP. ROOM -9	2.80x3.83 10.72
27	PASSAGE (1)	-----	27	PASSAGE(3)	-----
28	CENTRAL INSTRUMENTATION ROOM/AB-4	13.03x7.77 101.24			
29	MACHINE ROOM/AB-1	13.03x7.77 101.24			
30	LAB-2	10.12x7.77 78.63			
31	PREP. ROOM -2	2.80x3.83 10.72			
32	DRINKING WATER	4.50x2.06 9.27			

FIRST FLOOR (PHASE FIRST)			THIRD FLOOR (PHASE SECOND)		
S.NO.	PARTICULARS	DIMENSIONS SQM	S.NO.	PARTICULARS	DIMENSIONS SQM
1	STAIR-1	4.27x3.07 13.10	1	STAIR-1	4.27x3.07 13.10
2	TUTORIAL -1	5.50x6.02 33.11	2	BALANCE ROOM	3.60x5.83 20.98
3	H.O.D-2	3.35x6.02 20.16	3	H.O.D-4	3.60x5.83 20.98
4	PLACEMENT OFFICE	4.07x7.33 29.83	4	ANIMAL HOUSE	5.71x7.20 41.11
5	PASSAGE(2)	-----	5	PASSAGE(1)	-----
6	OFFICE ALL INCLUSIVE	13.03x11.58 150.88	6	ASEPTIC ROOM	3.61x5.83 28.35
7	COMPUTER ROOM	13.03x13.27 173.88	7	FACULTY-2	4.60x7.20 33.12
8	BCR	13.03 X 5.76 75.05	8	CLASS ROOM-3	13.03x5.80 75.57
9	PASSAGE(4)	-----	9	CLASS ROOM-4	13.03x5.80 75.57
10	TOILET SHE	3.09x3.81 11.77	10	CLASS ROOM-5	13.03x5.80 75.57
11	TOILET (HE)	5.33x4.98 26.54	11	CLASS ROOM-6	13.03x5.80 75.57
12	STAIR -1	4.50x3.58 16.11	12	PASSAGE(3)	-----
13	RAMP	15.49x4.87 75.43	13	TOILET SHE	3.09x3.81 11.77
14	TOILET	1.00x1.20 1.20	14	TOILET (HE)	5.33x4.98 26.54
15	H.O.D-1	5.84x2.81 16.41	15	STAIR -1	4.50x3.58 16.11
16	MAINTAINANCE	3.54x2.87 10.15	16	RAMP	15.49x4.87 75.43
17	STATIONARY	3.54x2.87 10.15	17	LAB-12	13.03x7.77 101.24
18	PASSAGE (1)	-----	18	PREP. ROOM -12	2.80x3.83 10.72
19	LIBRARY	13.03x11.58 150.49	19	LAB-13	10.12x7.77 78.63
20	PASSAGE(3)	-----	20	PREP. ROOM -13	2.80x3.83 10.72
21	LAB-5	10.12x5.76 58.30	21	LAB-14	10.12x7.77 78.63
22	PREP. ROOM-5	2.80x3.83 10.72	22	PREP. ROOM -14	2.80x3.83 10.72
23	SEMINAR	13.03 X 9.78 127.43	23	LAB-15	13.03x7.77 101.24
			24	PREP. ROOM -15	2.80x3.83 10.72
			25	PASSAGE(3)	-----
			26	DRINKING WATER	2.04x2.70 4.88
			27	PASSAGE(2)	-----