

PROJECT:

DETAIL PLAN OF
BLOCK "B" OF
I.E.M. ALKAPURI
,KURSI ROAD
LUCKNOW

OWNER:-

PROJECT TITLE
GROUND FLOOR PLAN

PROJECT MANAGER:

AREA:

ARCHITECTS:

FLOOR NO.:

MR. SHALINI CHOWDHARY

ARCHITECT


REG. NO. CA-93-18106

AR. SHALINI CHOWDHARY

B-1613, INDIRA NAGAR, LUCKNOW

PH-0522-234029 8206889154

227-0

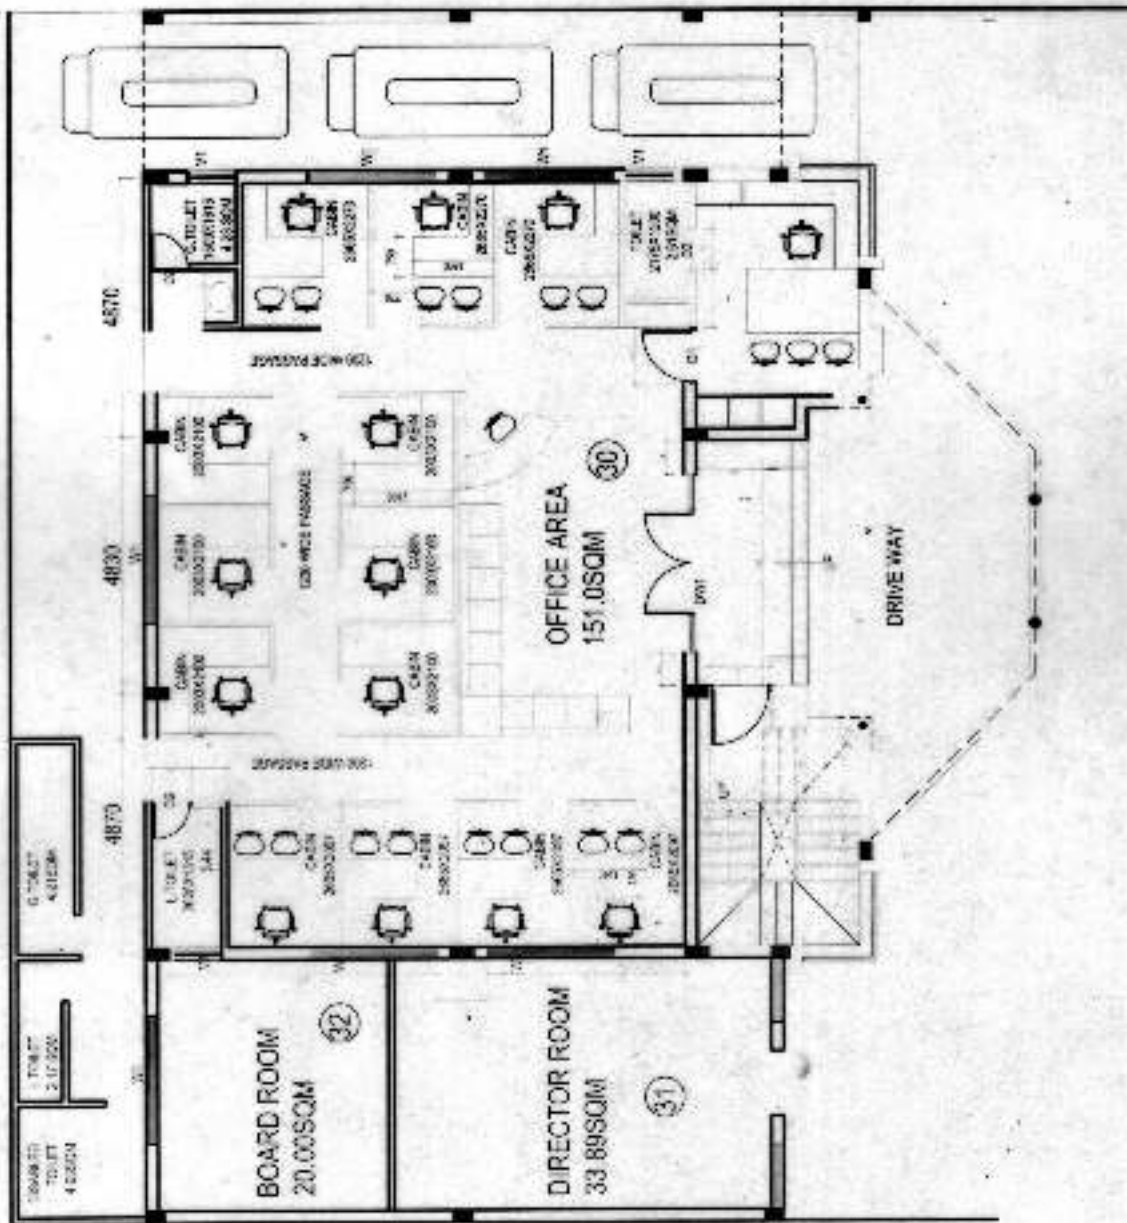

GROUND FLOOR PLAN

PROJECT:

DETAIL PLAN OF
BLOCK "D" OF
I.E.M. ALKAPURI
,KURSI ROAD
LUCKNOW

OWNER:

DRG TITLE
GROUND FLOOR PLAN

PROJECT MANAGER:

AREA:

ARCHITECTS:

AR. SHALINI CHOWDHARY

ARCHITECT


Reg. No. - CA-195-18166

AR. SHALINI CHOWDHARY

B-1813,INDIRA NAGAR,LUCKNOW.

PH:0522-2340520

90236880148

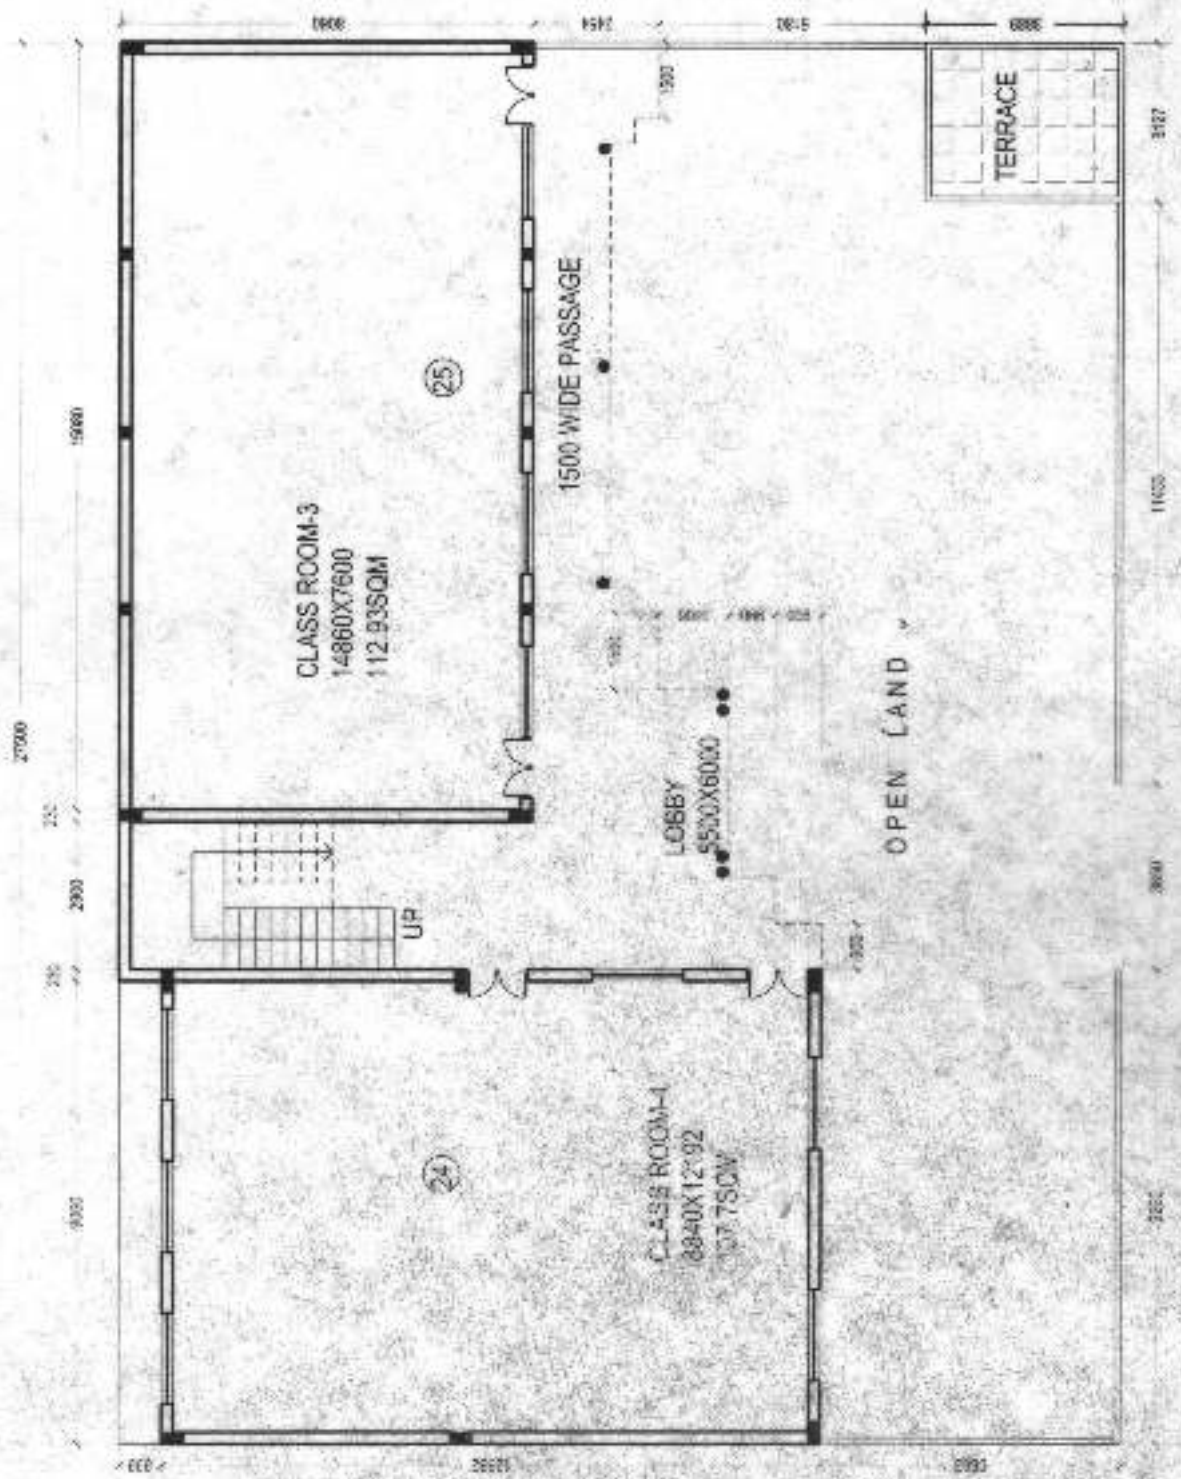

FIRST FLOOR PLAN

PROJECT:

DETAIL PLAN OF
BLOCK "D" OF
I.E.M. ALKAPURI
KURSI ROAD
LUCKNOW

DRG. TITLE

SECOND FLOOR PLAN

NO.

7

PROJECT MANAGER:

AREA:

ARCHITECTS:

AS. ARCHITECT

ARCHITECT

REGD. NO.

PH: 0622-2346529

REGD. NO.

PH: 0622-2346529

ARCHITECT

Regn. No. CA-93-13156


AR. SHALINI CHOWDHARY

B-1013, INDIRA NAGAR, LUCKNOW.

PH: 0622-2346529

REGD. NO.

PH: 0622-2346529

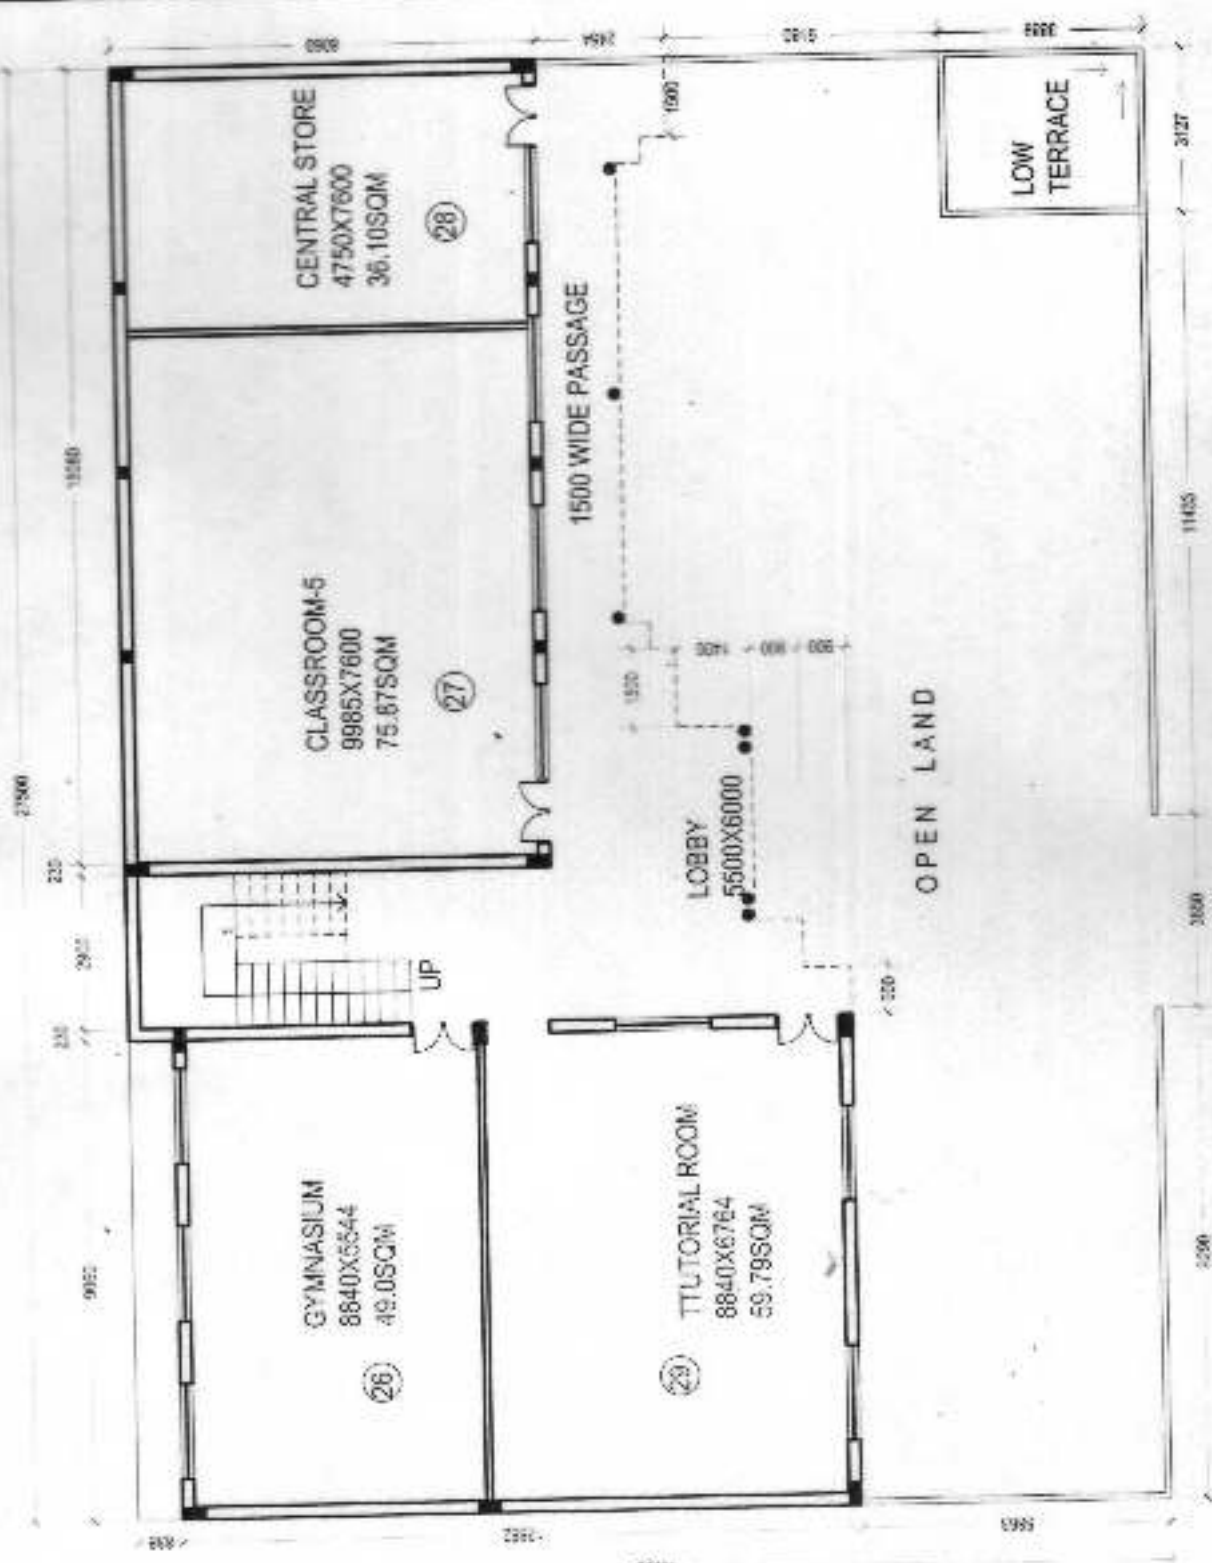

SECOND FLOOR PLAN