



**ELEVATION**

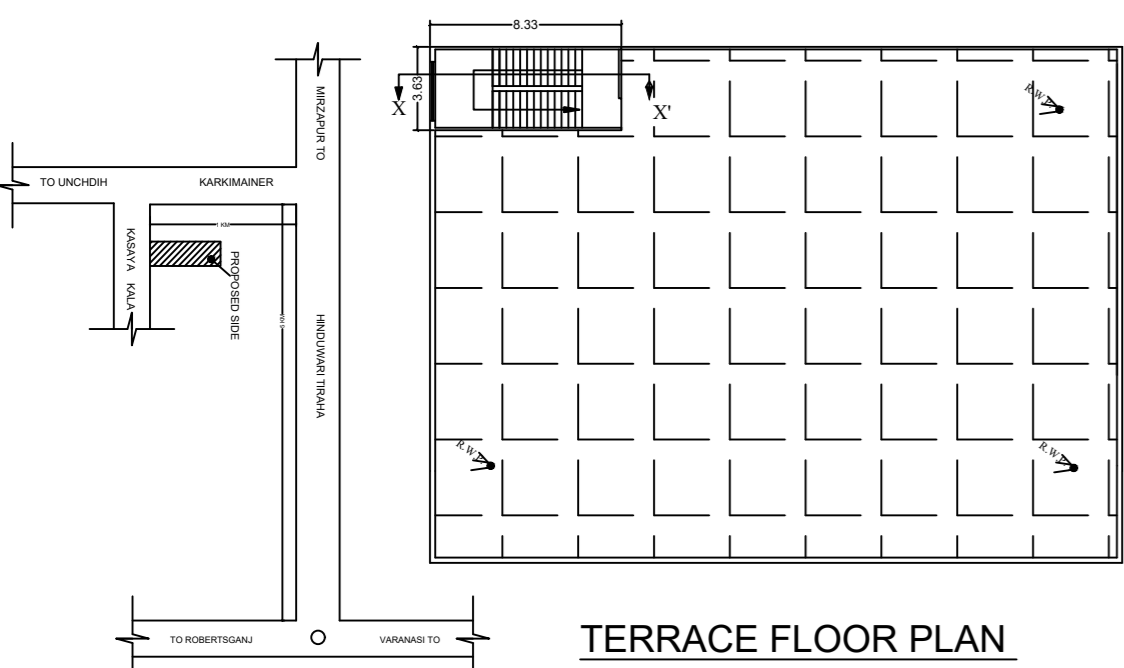


**TERRACE FLOOR PLAN**


**LOCATION PLAN**

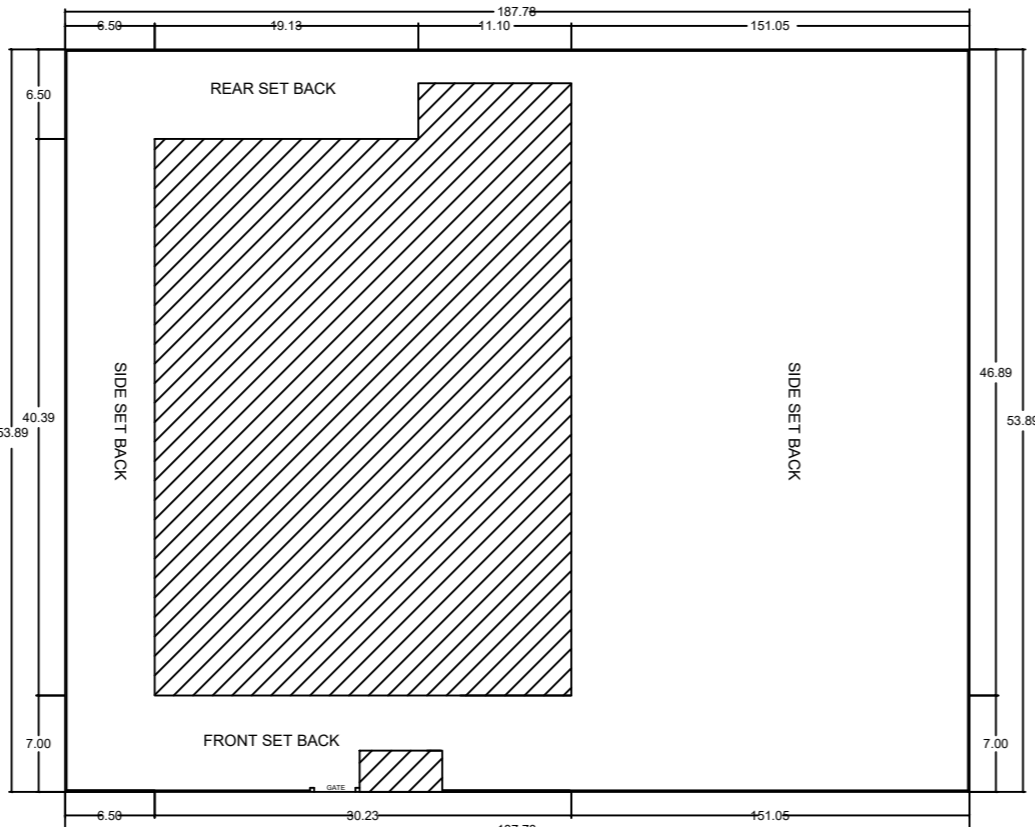


**SITE PLAN  
(SCALE-1:200)**

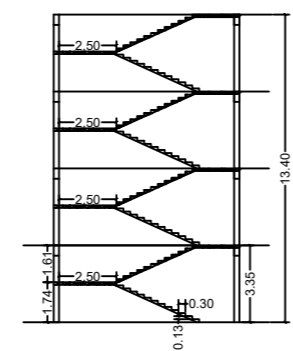


**SECTION X-X'**

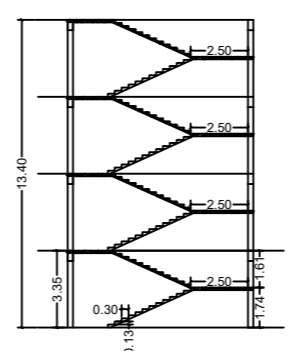


**SECTION Y-Y'**

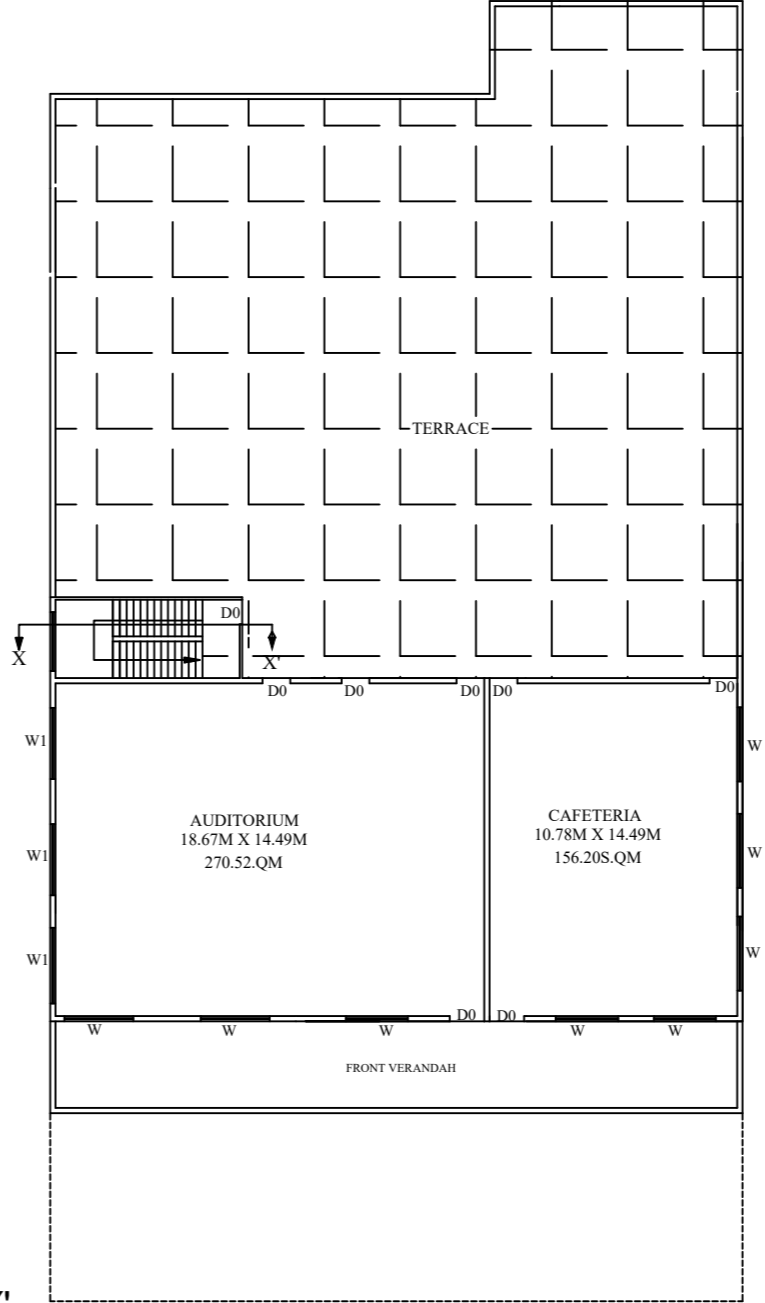


**THIRD FLOOR PLAN**

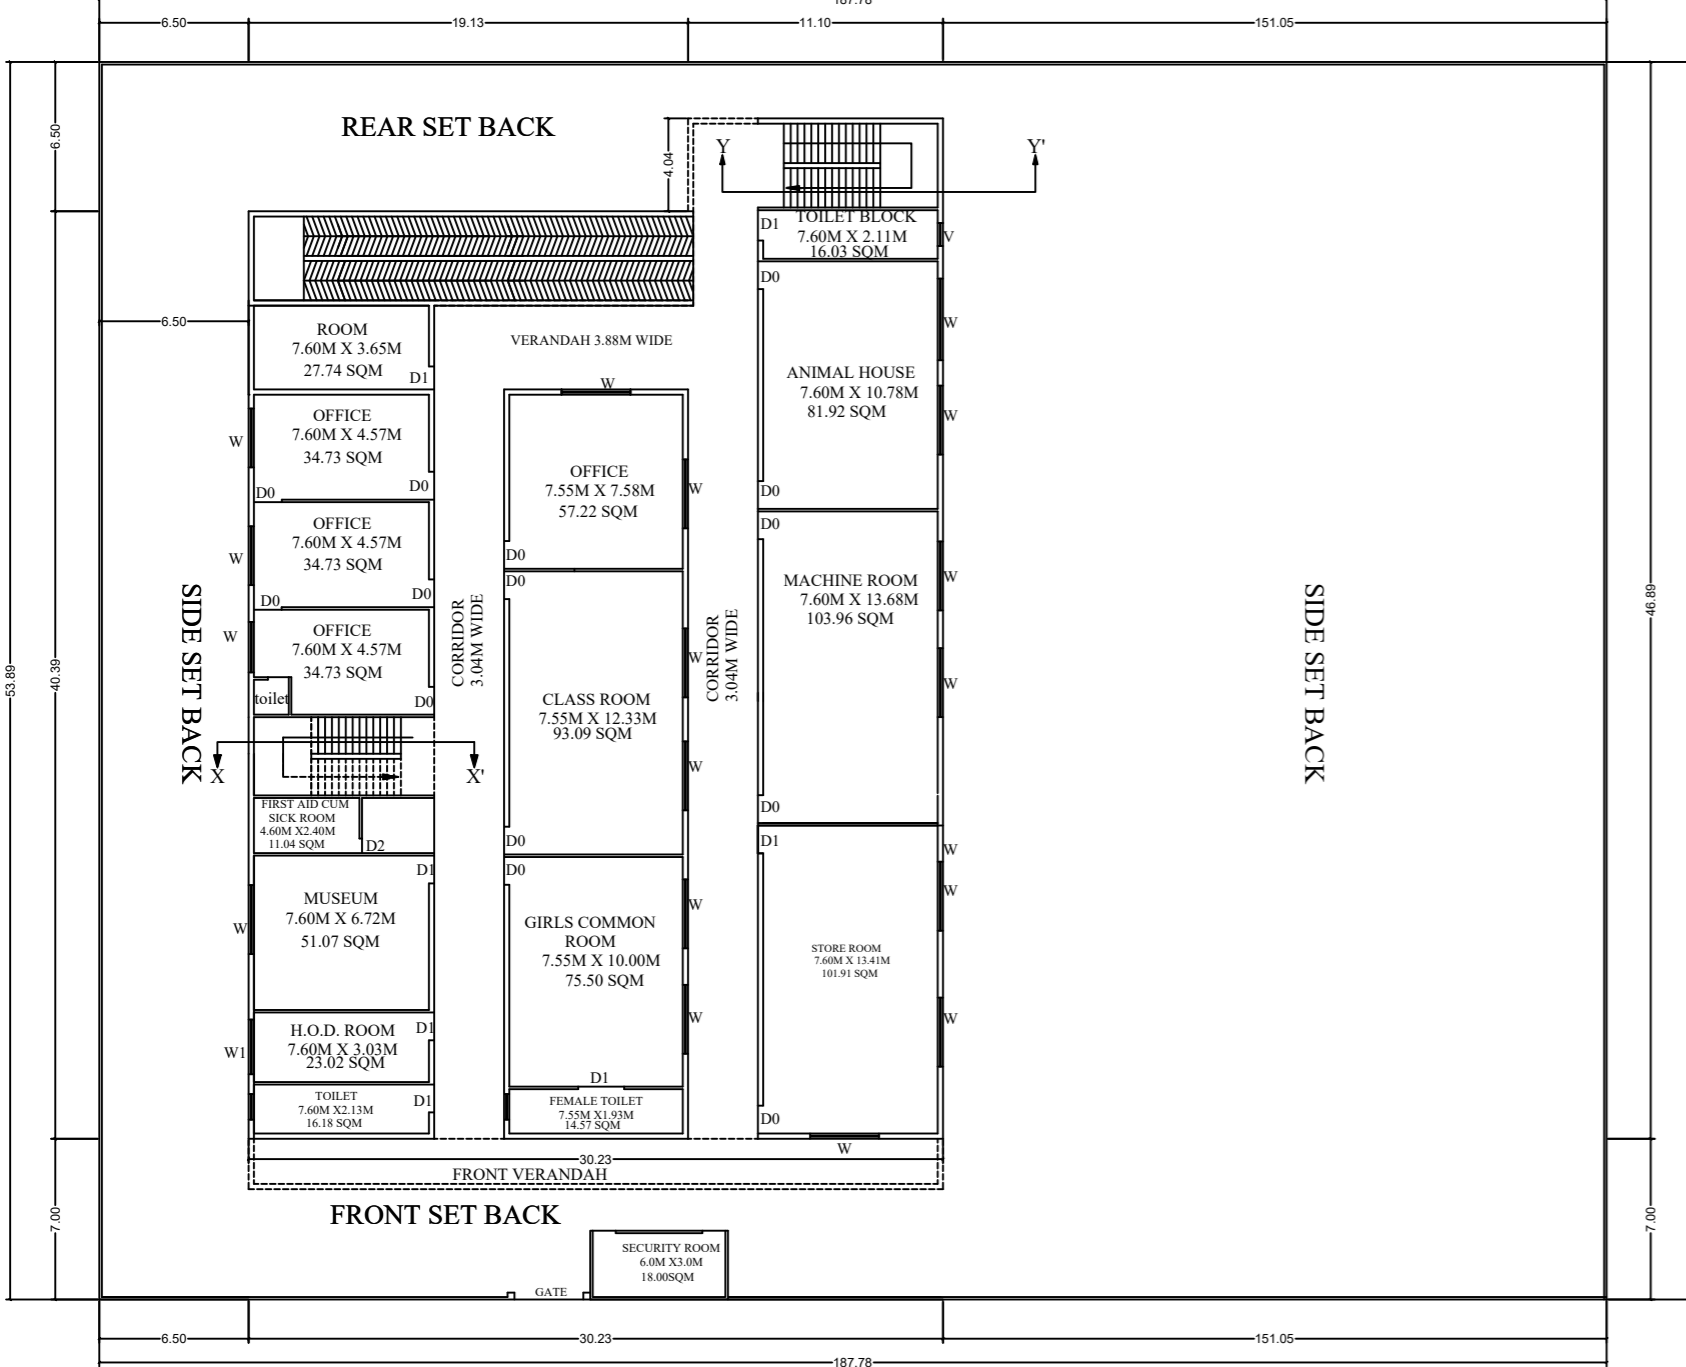

**GROUND FLOOR PLAN**

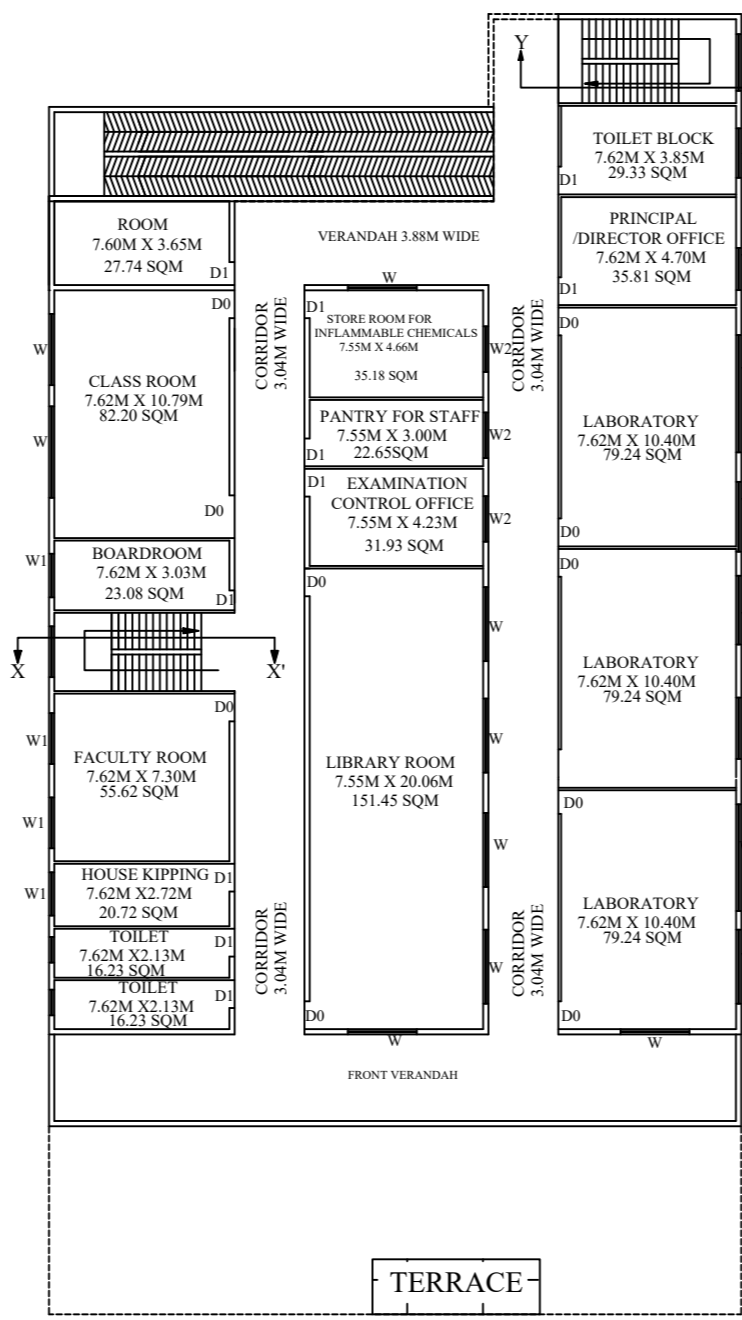

**FIRST FLOOR PLAN**

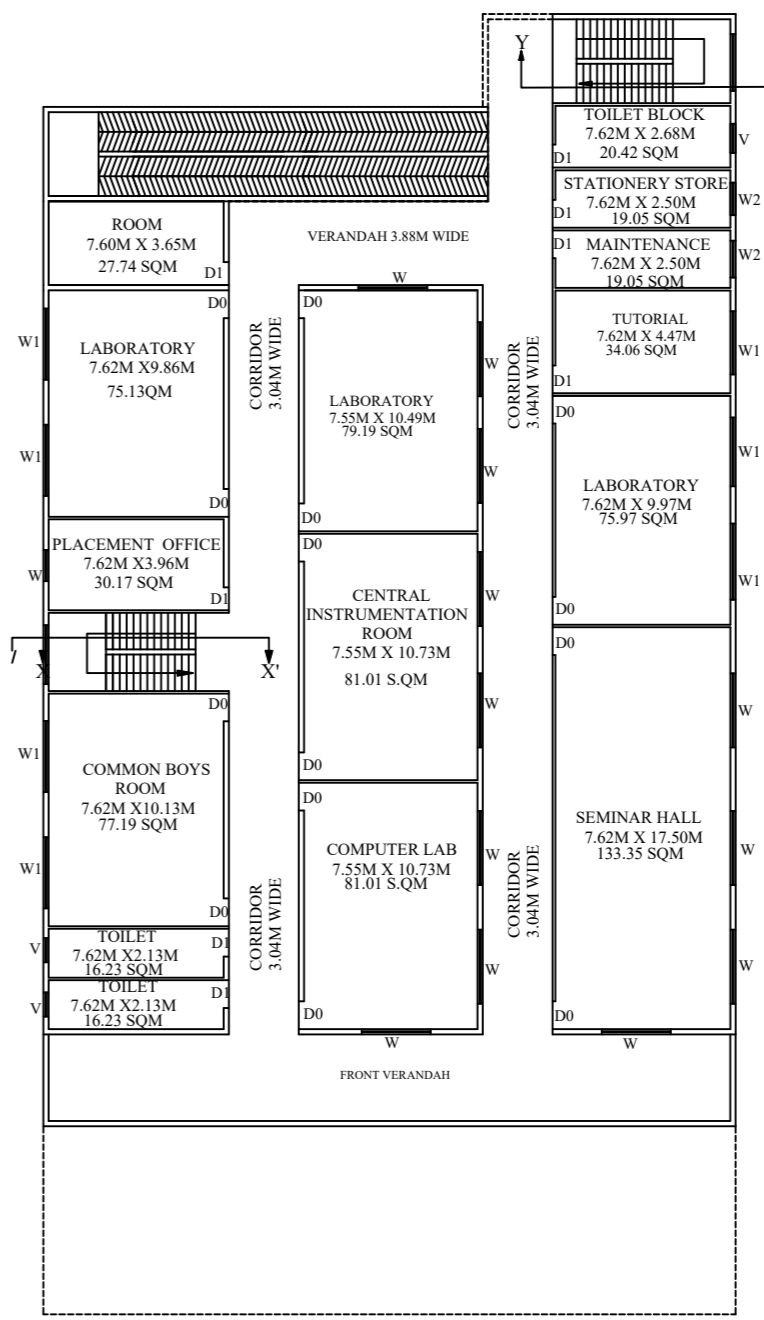

**SECOND FLOOR PLAN**

ALL ROOMS AREA SCHEDULE:-		
S.NO.	NAME	AREA
1.	GIRLS COMMON ROOM	75.50 SQ.M
2.	CLASS ROOM	93.09 SQ.M
3.	CLASS ROOM	82.20 SQ.M
4.	OFFICE	57.22 SQ.M
5.	OFFICE	34.73 SQ.M
6.	OFFICE	34.73 SQ.M
7.	OFFICE	34.73 SQ.M
8.	FIRST AID CUM SICK ROOM	11.04 SQ.M
9.	MUSEUM	51.07 SQ.M
10.	H.O.D. ROOM	23.02 SQ.M
11.	ANIMAL HOUSE	81.92 SQ.M
12.	MACHINE ROOM	103.96 SQ.M
13.	LIBRARY ROOM	151.45 SQ.M
14.	EXAMINATION CONTROL OFFICE	31.93 SQ.M
15.	PANTRY FOR STAFF	22.65 SQ.M
16.	STORE ROOM	101.91 SQ.M
17.	BOARD ROOM	23.08 SQ.M
18.	FACULTY ROOM	55.62 SQ.M
19.	HOUSE KIPPING	20.72 SQ.M
20.	LABORATORY	79.24 SQ.M
21.	LABORATORY	79.24 SQ.M
22.	LABORATORY	79.24 SQ.M
23.	LABORATORY	79.19 SQ.M
24.	LABORATORY	75.13 SQ.M
25.	LABORATORY	75.97 SQ.M
26.	PRINCIPAL DIRECTOR OFFICE	35.81 SQ.M
27.	PLACEMENT OFFICE	30.17 SQ.M
28.	COMMON BOYS	77.19 SQ.M
29.	COMPUTER LAB	81.01 SQ.M
30.	SEMINAR HALL	133.35 SQ.M
31.	TUTORIAL	34.06 SQ.M
32.	MAINTENANCE	19.05 SQ.M
33.	STATIONERY STORE	19.05 SQ.M
34.	TOILET	161.45 SQ.M
35.	STORE ROOM FOR INFLAMMABLE CHEMICALS	35.18 SQ.M
36.	CENTRAL INSTRUMENTATION ROOM	81.01 SQ.M
37.	ROOM (3 NOS)	27.74 SQ.M
38.	AUDITORIUM	270.52 SQ.M
39.	CAFETERIA	156.20 SQ.M
39.	SECURITY ROOM	18.00 SQ.M

DOOR WINDOW SCHEDULE:-		
S.NO.	SYMBOL	SIZE
1.	D0	1.20X2.10 M
2.	D1	1.0X2.10 M
3.	W	1.50X2.10 M
4.	W1	1.20X1.20 M
4.	W2	1.00X1.20 M
5.	V	0.6MX0.45 M

**PARAS SINGH COLLEGE OF PHARMACY  
VILLAGE -KASYA KALA  
TAHASHIL - ROBERTSGANJ SONBHADRA  
(UP) PIN CODE 231216**


**RUN BY-**  
SANT SUKHDEV GAMJALI  
PARASNATH EDUCATIONAL TRUST  
VILLAGE & POST-KASYA KALA  
TAHASHIL - ROBERTSGANJ  
DIST- SONBHADRA (UP)

(CHIEF TRUSTEE/ CHAIRMAN )  
DR. PRASANNA KUMAR  
MO. NUM. 9936470707,9454256903

**DRAWING TITLE:-**  
SUBMISSION DRAWING

AREA STATEMENT:-	
# TOTAL PLOT AREA	= 10,120.00 SQ.M.
# FLOOR AREA (G.F.)	= 1265.80 SQ.M.
# FLOOR AREA (F.F.)	= 1265.80 SQ.M.
# FLOOR AREA (S.F.)	= 1265.80 SQ.M.
# FLOOR AREA (T.F.)	= 480.00 SQ.M.
# TOTAL FLOOR AREA	= 4277.40 SQ.M.
# F.A.R.	= 0.42
# MUMTY AREA	= 30.23SQ.M.

DRWN BY :- A.k.	CHECKED BY :- NITIN RAJ
DRG.NO. :-	
DATE	
SCALE	1:100, 1:200

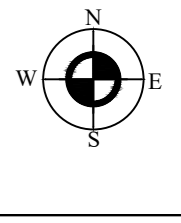

OWNER SIGN.

ARCHITECT SIGN.