
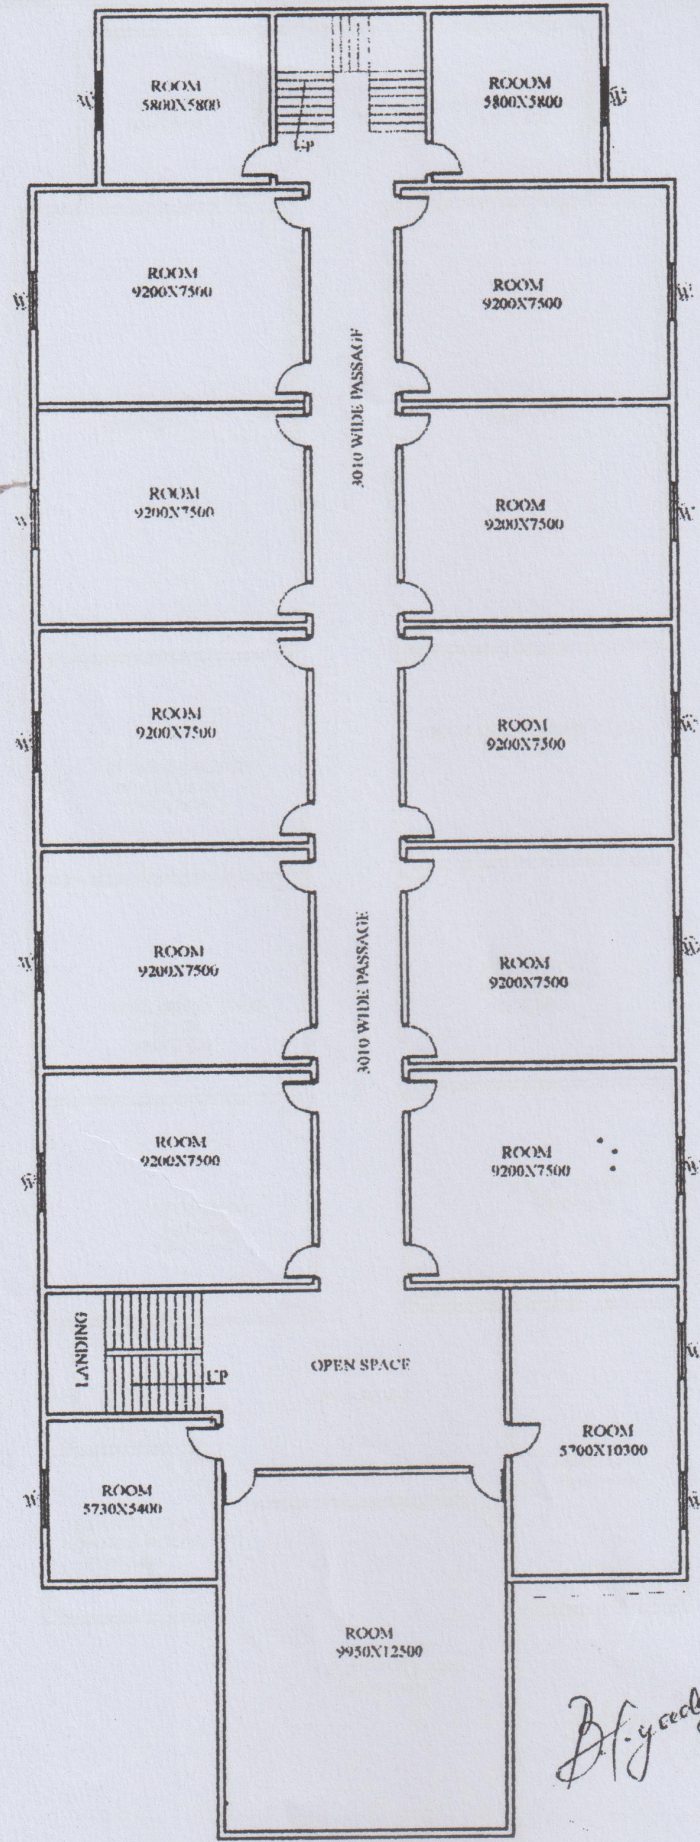

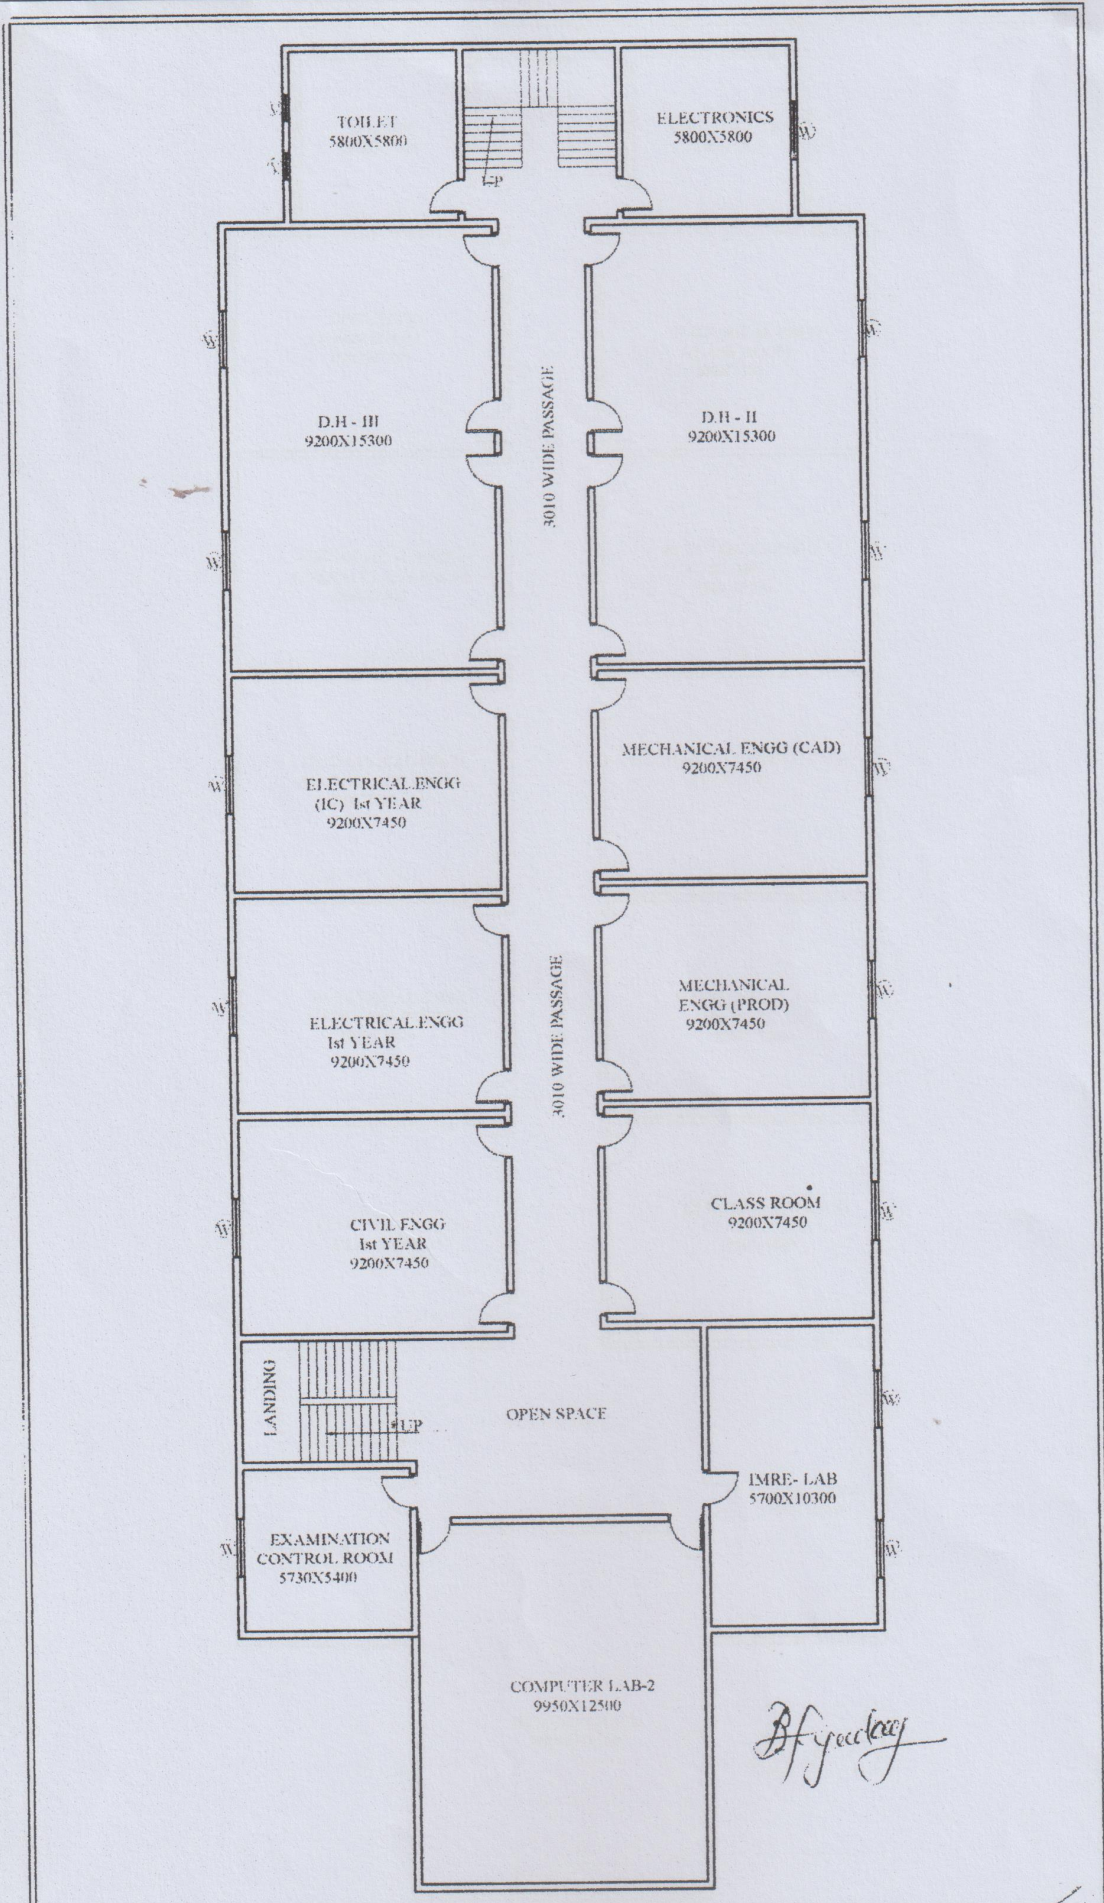



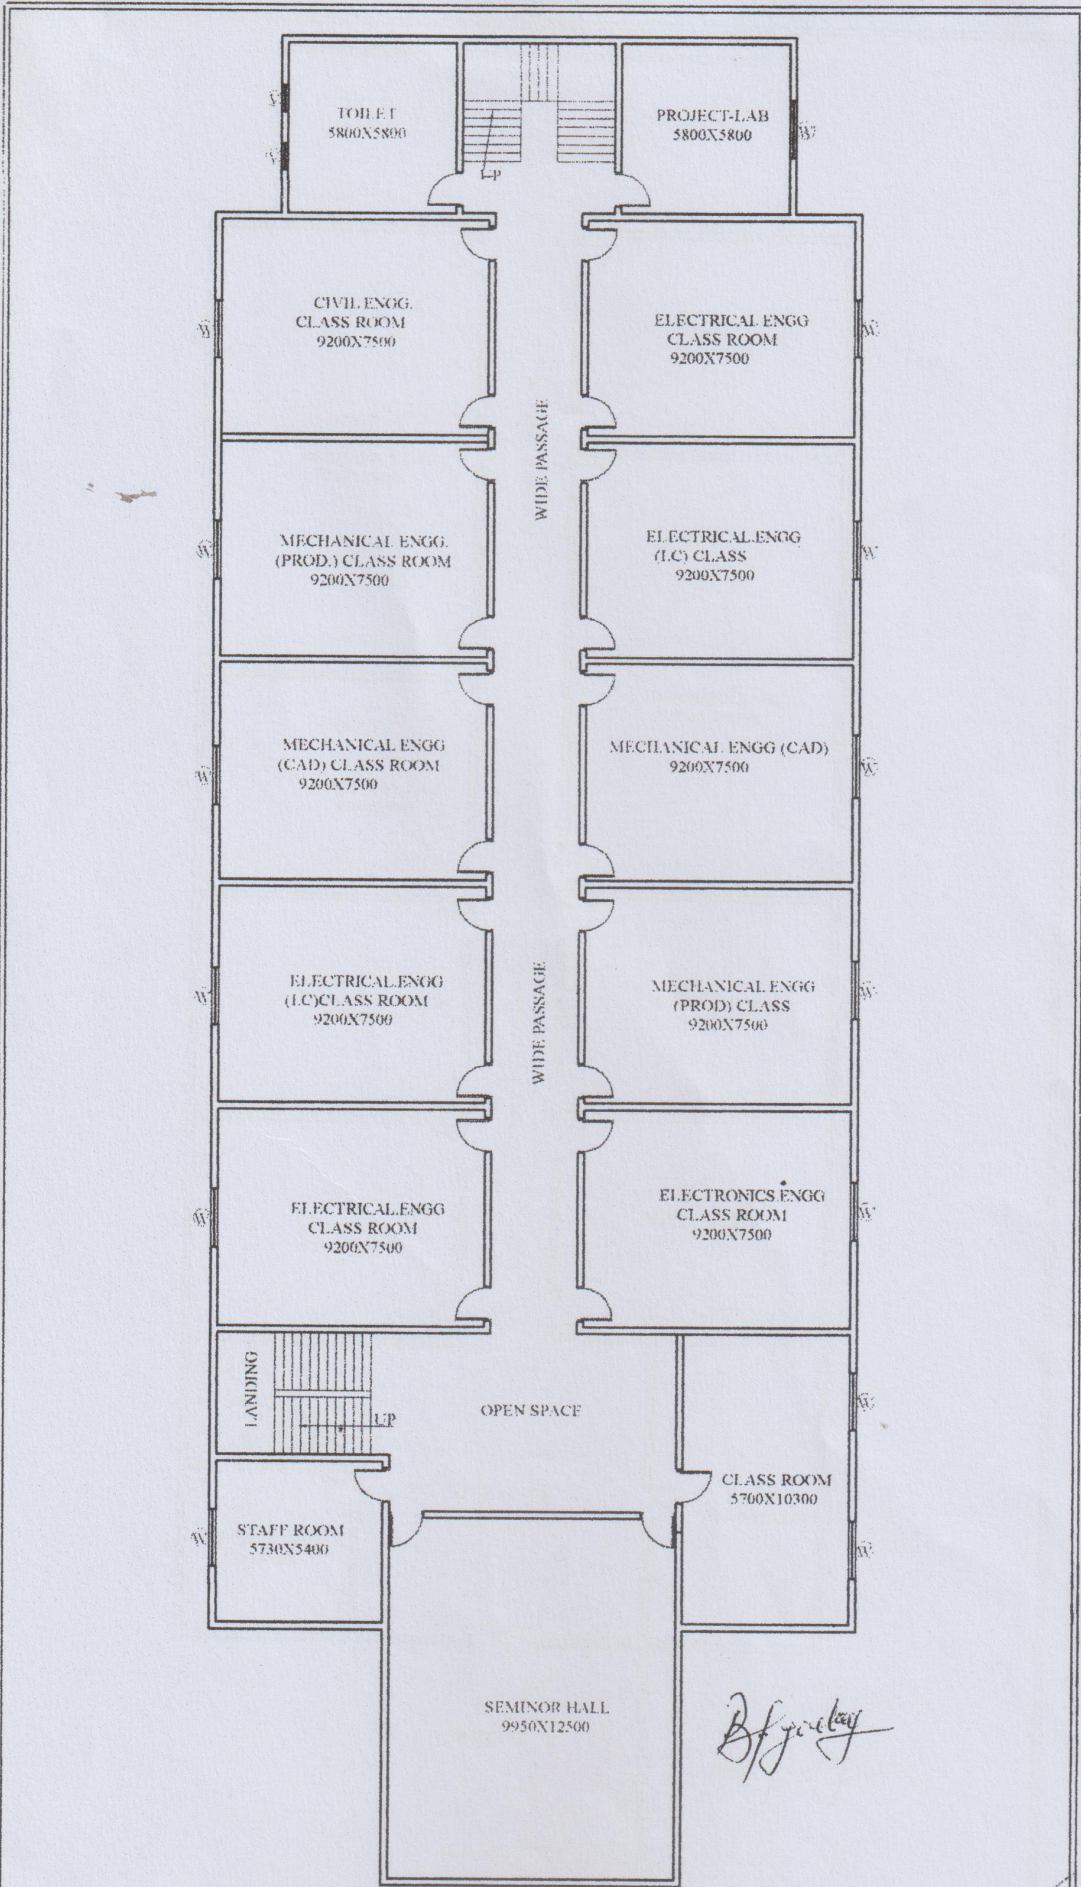
PROJECT:- PRASAD INSTITUTE OF TECHNOLOGY JAUNPUR	DRAWING TITLE:- GROUND FLOOR PLAN	POLYTECHNIC BUILDING	DATE:-	NORTH:- 	DRAWN	ARCHITECT:- AR. AHMED HANIF ARCHITECTURAL INNOVATION & MONUMENTS JEWAR PLAZA, CENTRAL PARK, VIVEK KANUNGI, GATE, BANGALORE, LUCKNOW
--	---	-------------------------	--------	---	-------	---




PROJECT:- PRASAD INSTITUTE OF TECHNOLOGY JAUNPUR	DRAWING TITLE:- FIRST FLOOR PLAN	POLYTECHNIC BUILDING	DATE:-	NORTH:- 	DRAWN	ARCHITECT:- A.R. AHMED HANNOON ARCHITECTURAL REGISTRATION & LICENSING 201/104 PULKA, POSE, BANGALORE 9094 GRANT, 000011 BAGALORE, KARNATAKA
--	--	-------------------------	--------	--	-------	---



PROJECT:- PRASAD INSTITUTE OF TECHNOLOGY JAUNPUR	DRAWING TITLE:- SECOND FLOOR PLAN	POLYTECHNIC BUILDING	DATE:-	NORTH:- 	DRAWN	ARCHITECT:- AR. AHMED HANIF ARCHITECTURAL INFORMATION & CONSULTANTS B-10/10, PLEASANT VILLAGE VPO: KANAM, DISTRICT: GAZIABAD, UTTAR PRADESH
---	--------------------------------------	----------------------	--------	--	-------	---



PROJECT:-	DRAWING TITLE:-	DATE:-	NORTH:-	DRAWN	ARCHITECT:-
PRASAD INSTITUTE OF TECHNOLOGY JAUNPUR	THIRD FLOOR PLAN				AR. AHMED HANFAN ARCHITECTS (P.L.C.) ENGINEERING & CONSTRUCTION PLOT NO. 10, P.O. PATEL NAGAR, VILLAGE KHARDA, DISTRICT KANPUR, U.P.