




FRONT ELEVATION
SCALE-1:100

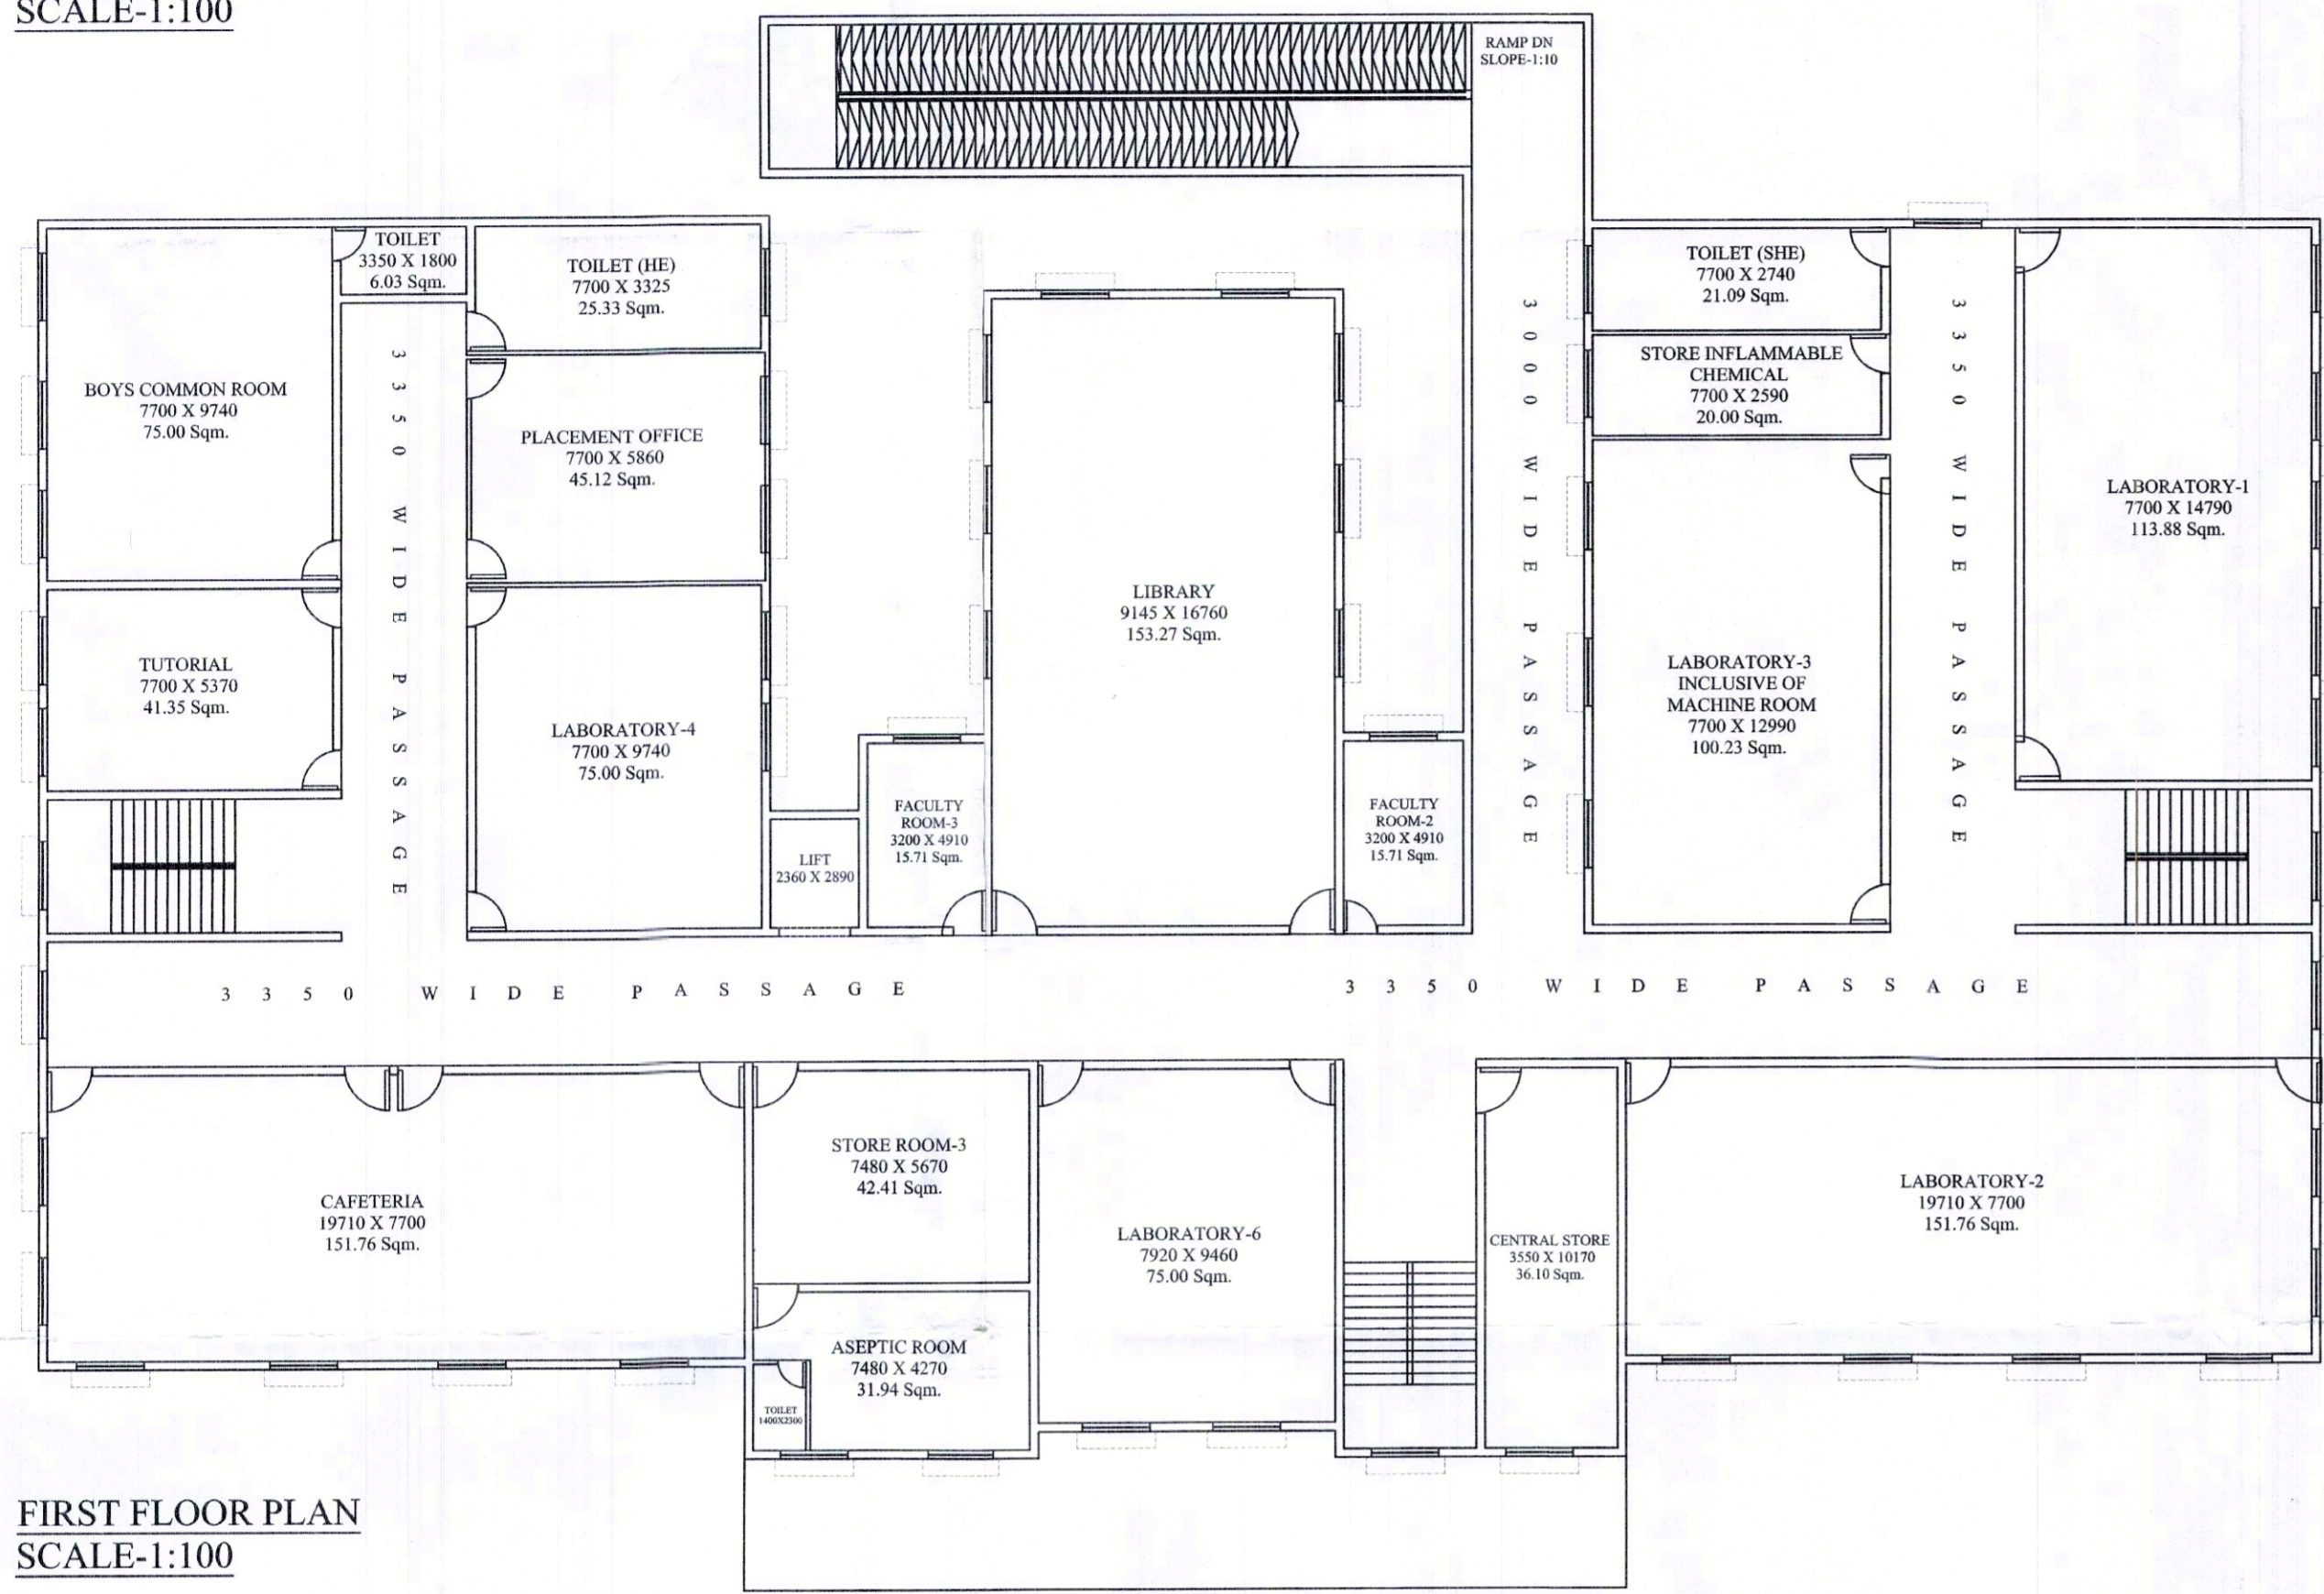


FIRST FLOOR PLAN
SCALE-1:100

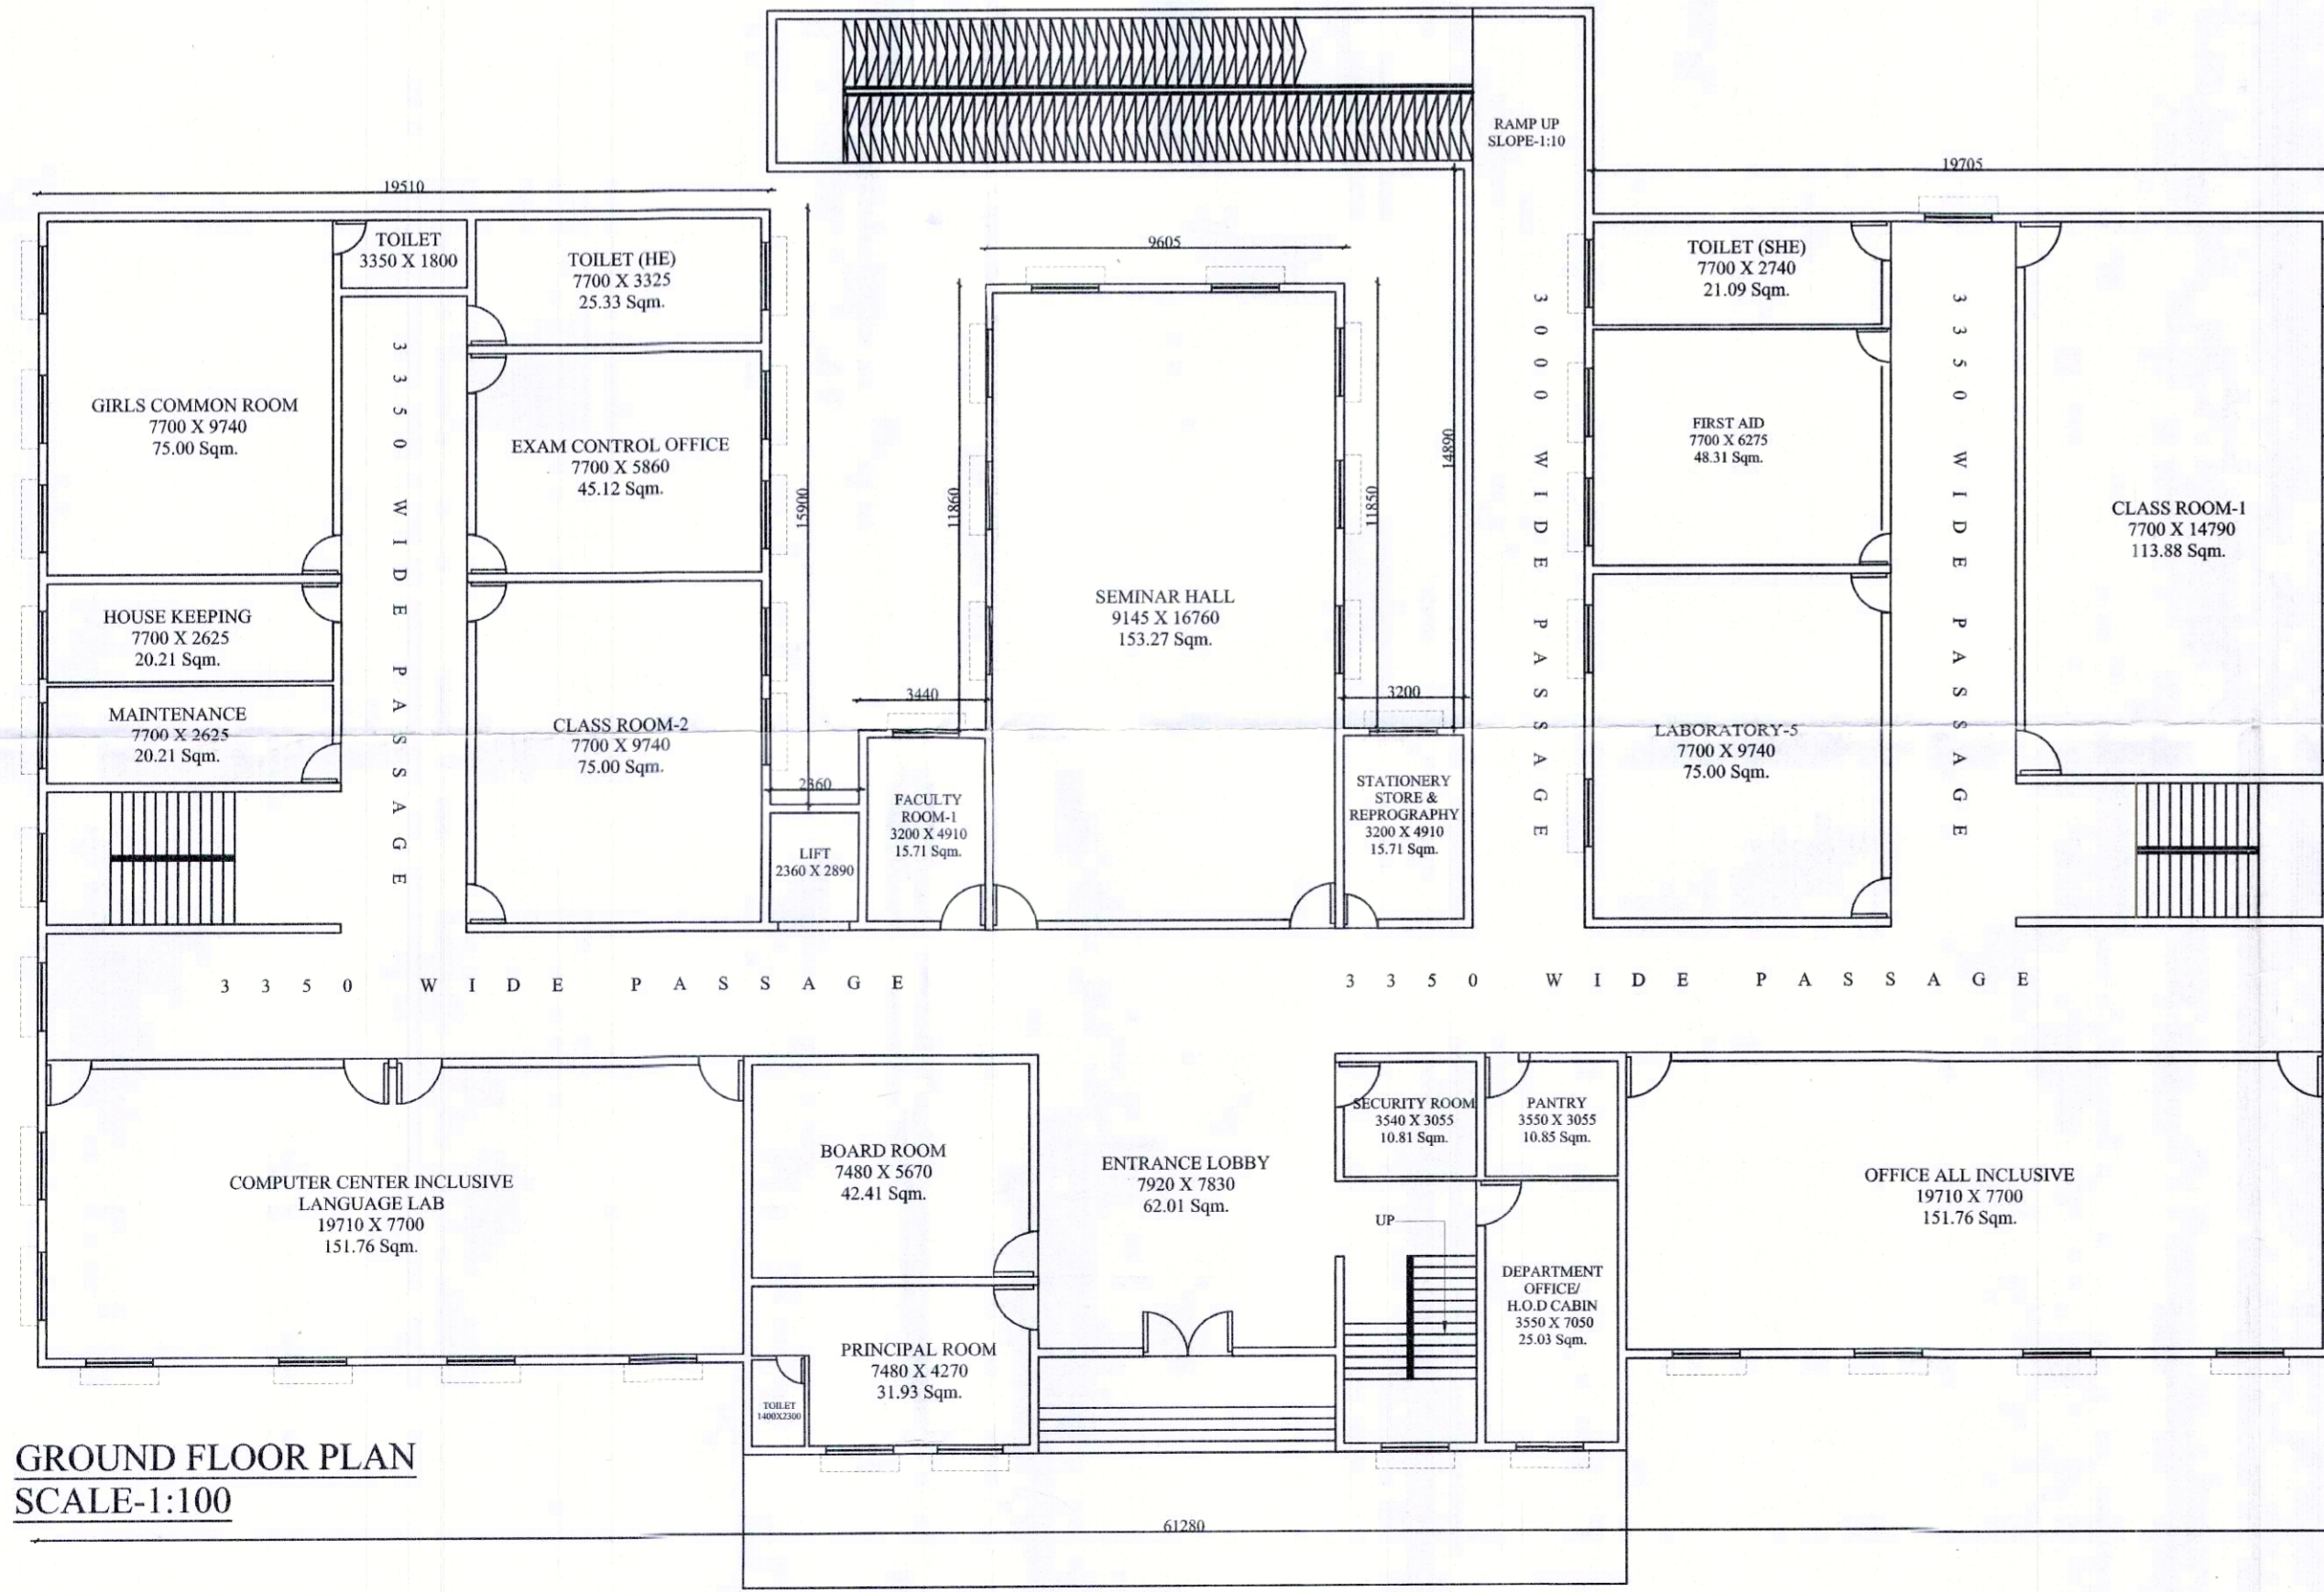


GROUND FLOOR PLAN
SCALE-1:100

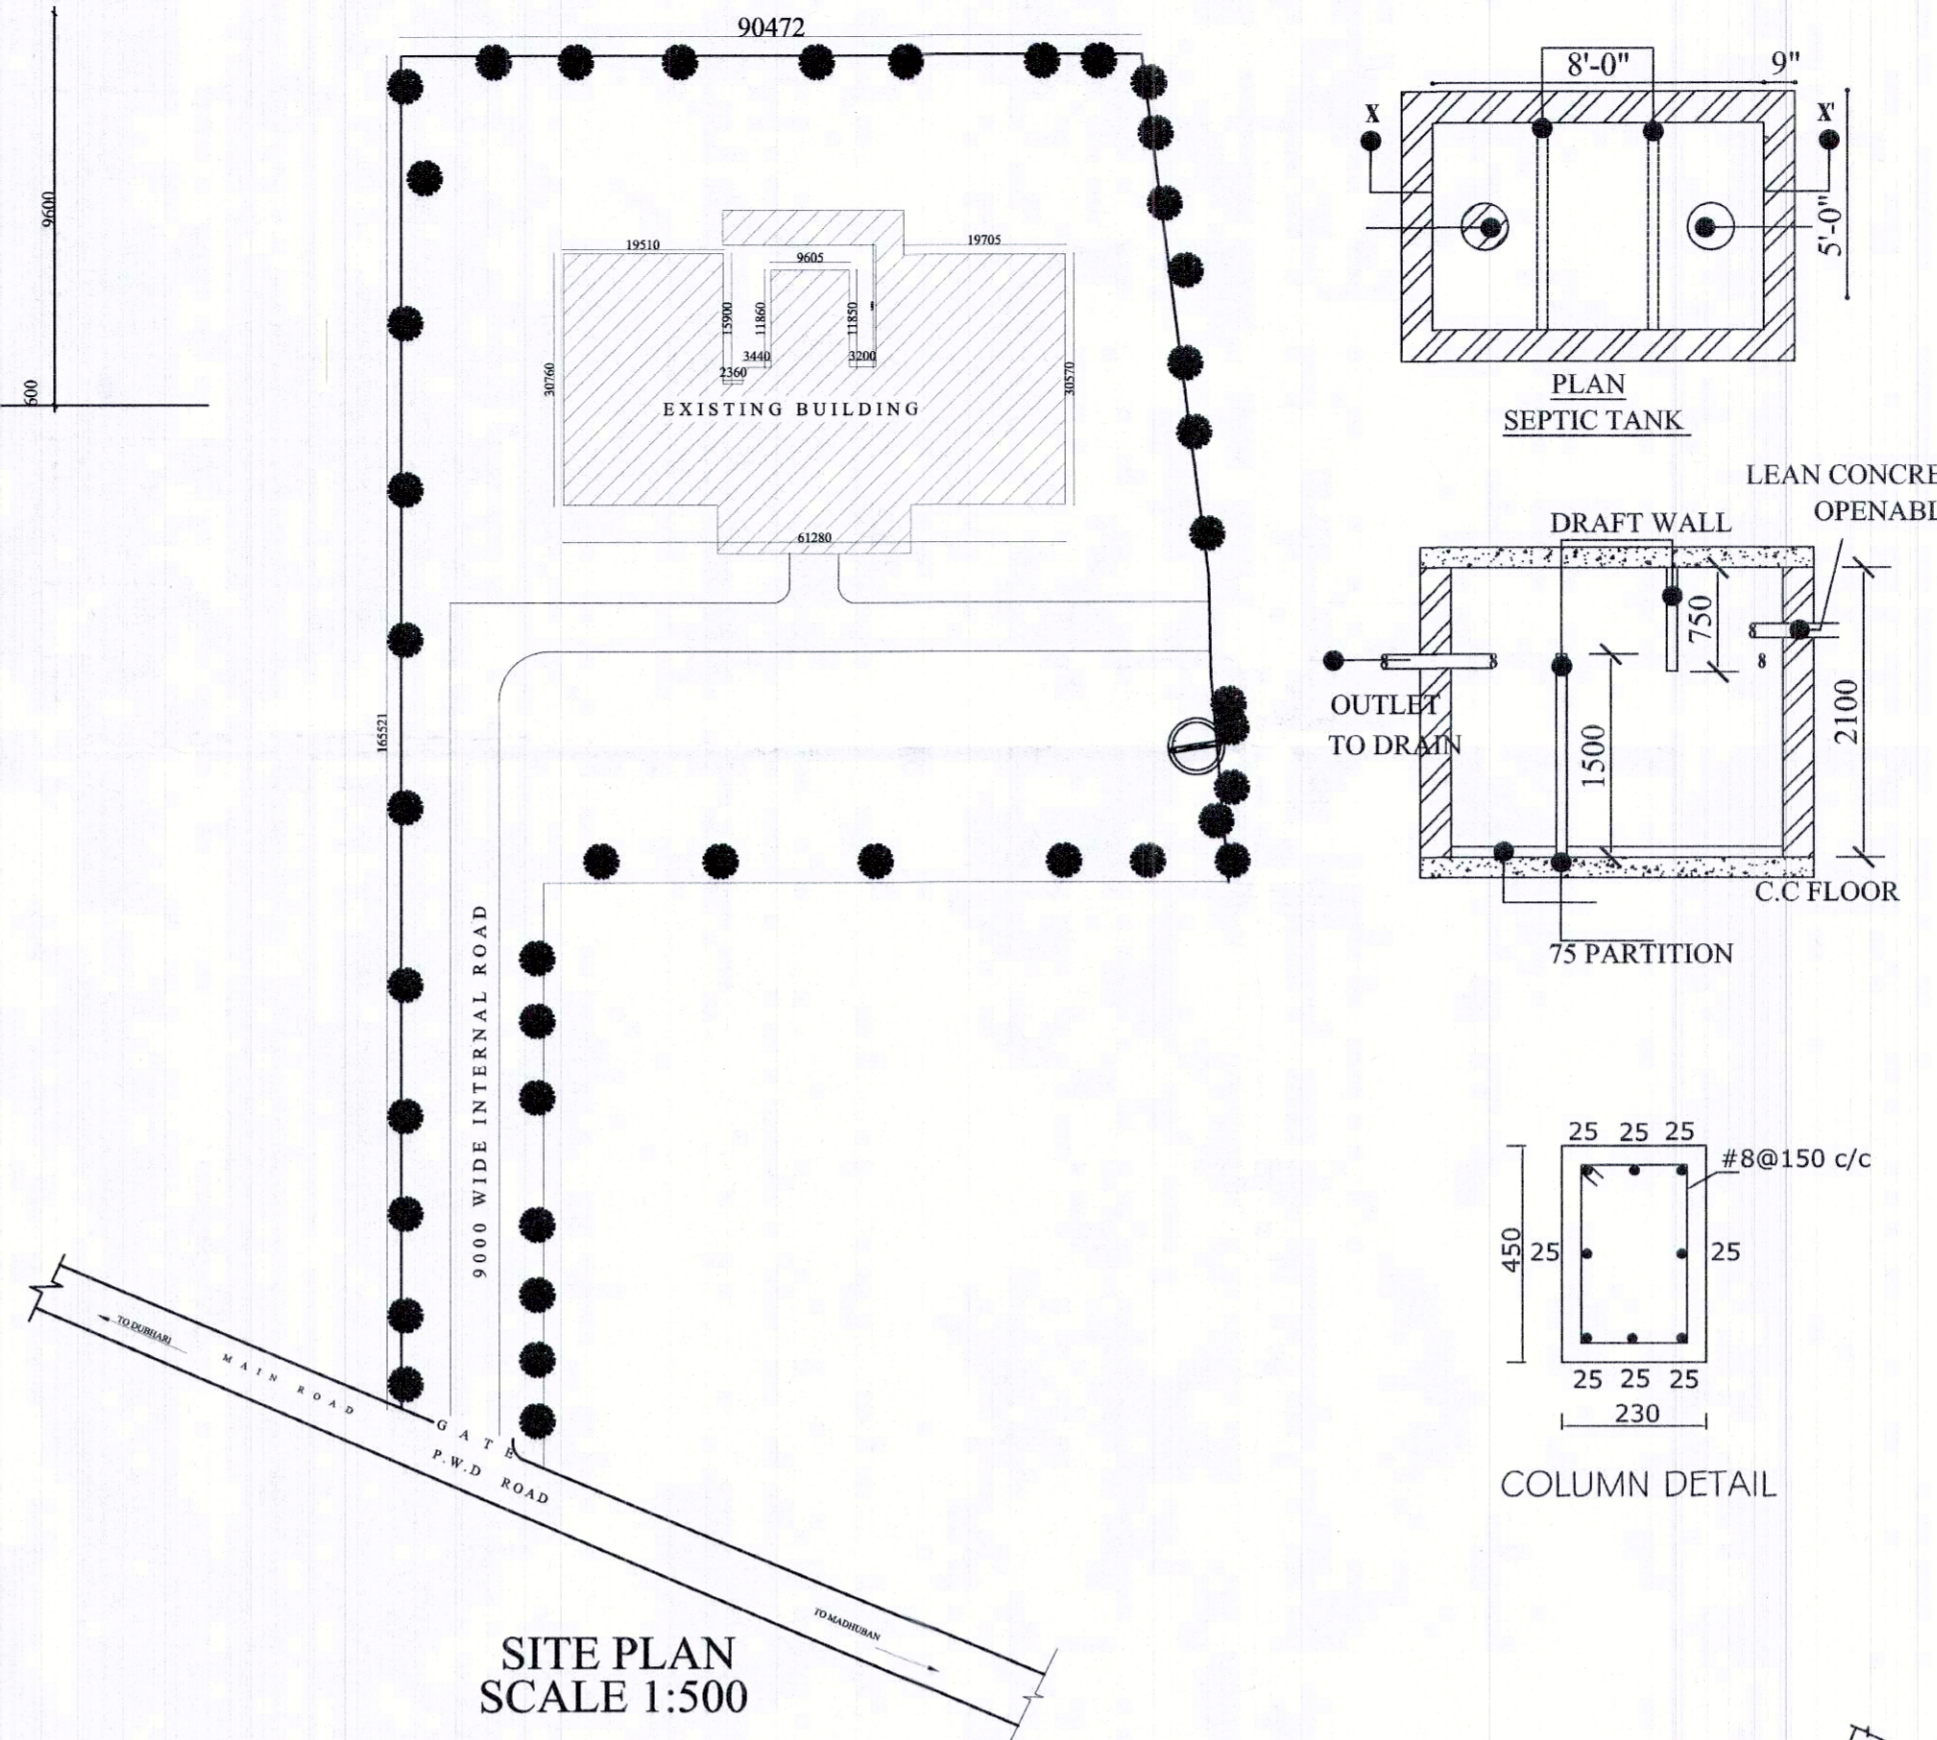

SITE PLAN
SCALE 1:500

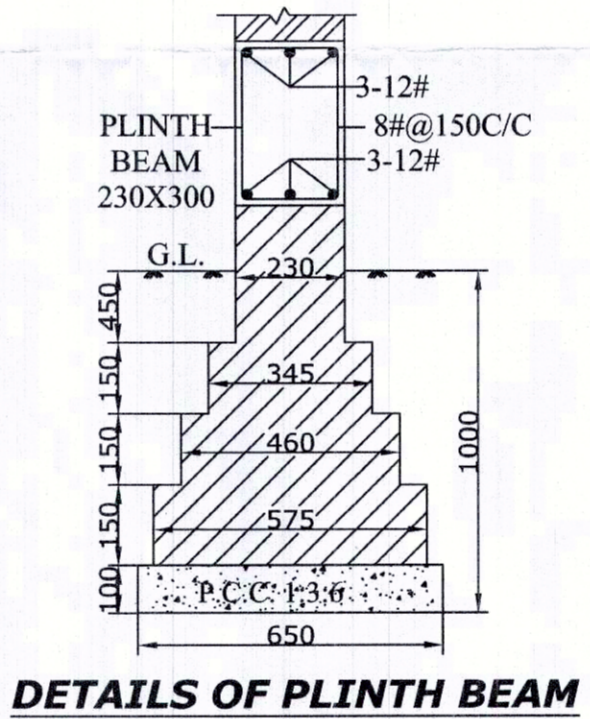


DETAILS OF PLINTH BEAM

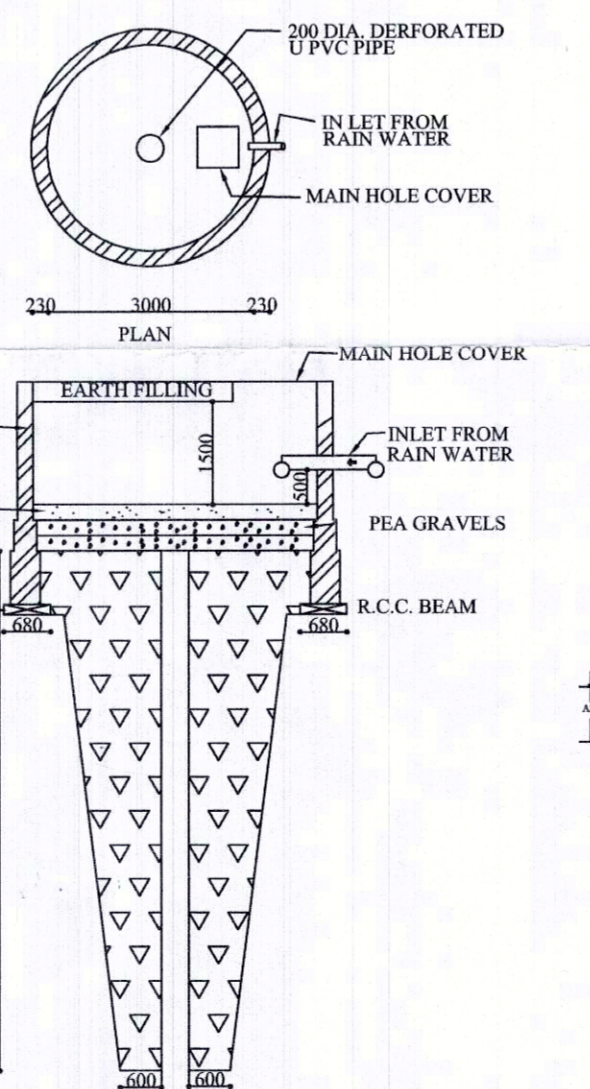


RAIN WATER
HARVESTING


KEY PLAN
NOT TO SCALE

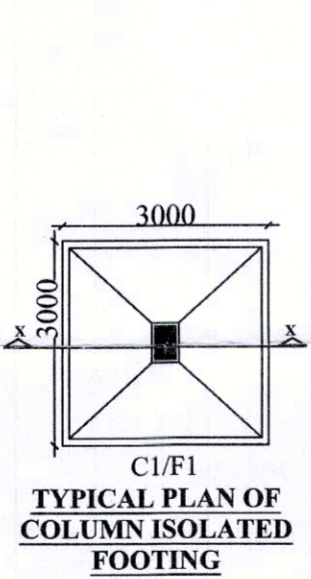

TYPICAL PLAN OF
COLUMN ISOLATED
FOOTING

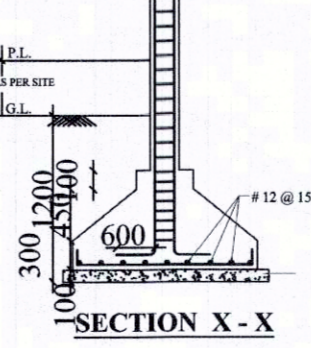

SECTION X-X

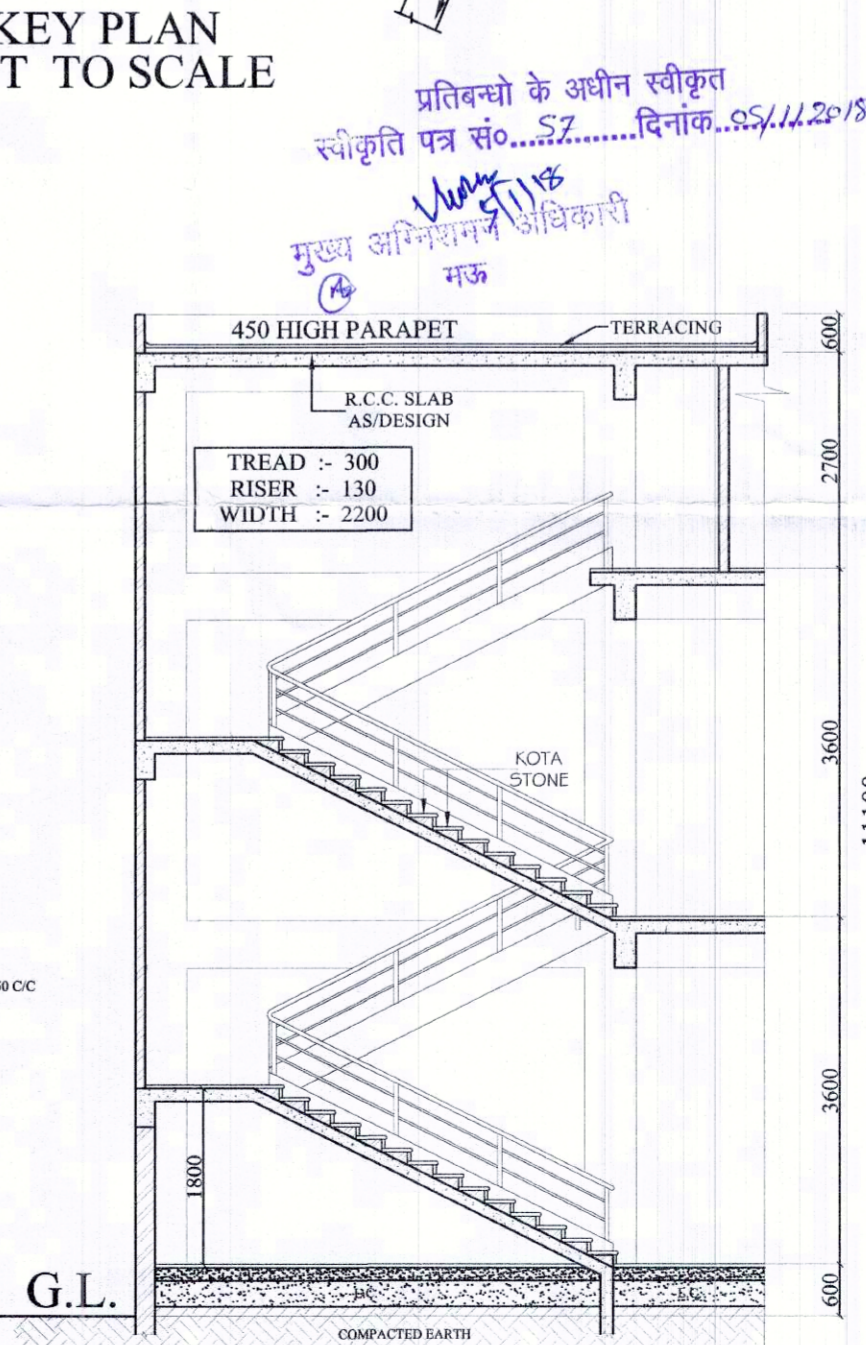

SECTION A-A'
SCALE-1:50

NAME OF TRUST: TAPESHWAR, DHARMESHWAR PRASAD SAMAJ SEWA TRUST, VILLAGE- GANGAUPUR P.O-DUBARI, TEHSIL - MADHUBAN DISTT-MAU, STATE -UTTAR PRADESH

NAME OF THE INSTITUTE:
VMY COLLEGE OF PHARMACY

SITUATION VILLAGE-GANGAUPUR # POST- DUBARI TEHSIL - MADHUBAN DISTT- MAU, STATE -U. P

PROGRAMME: DIPLOMA IN PHARMACY

GATA NO.- 620GHA, 621

TOTAL AREA OF LAND=2.47 ACRES

SCHEDULE OF OPENINGS

S.NO.	TYPE	WIDTH	SILL LVL.	LINTEL LVL.
1.	D'	1800	0.00	2550
2.	D1	1200	0.00	2550
3.	D2	1000	2550	5400
4.	D3	750	2550	2550
5.	W1	1800	900	2550
6.	V	1500	1650	2550

AREA STATEMENTS

	SQ. MT.
1 TOTAL PLOT AREA	9993.62
2 COVD AREA ON G.F	1964.17
3 COVD AREA ON F.F	1964.17
6 COVD AREA ON MUMTY	74.00
GRAND TOTAL COVD AREA	4002.34

GROUND COVERAGE % -19.64
ACHIEVED F.A.R.-0.40

AREA STATEMENT ROOM WISE

PRINCIPAL ROOM = 31.93 SQ.M
BOARD ROOM=42.41 SQ.M
COMPUTER CENTER INCLUSIVE LANGUAGE LAB= 15.176 SQ.M
MAINTENANCE = 20.21 SQ.M
HOUSE KEEPING =20.21 SQ.M
GIRLS COMMON RM = 75.00 SQ.M
EXAM CONTROL =45.12 SQ.M
CLASS ROOM-2 =75.00 SQ.M
FACILITY ROOM-1 =15.71 SQ.M
SEMINAR HALL =153.27 SQ.M
STATIONERY STORE CUM REPROGRAPHY=15.71 SQ.M
LABORATORY-5 =75.00 SQ.M
FIRST AID CUM SICK ROOM=48.31 SQ.M
CLASS ROOM-1 =113.88 SQ.M
OFFICE ALL INCL=151.76 SQ.M
PANTRY=10.85 SQ.M
SECURITY ROOM =10.81 SQ.M
DEPARTMENT OFFICE/ H.O.D CABIN =25.03 SQ.M
CENTRAL STORE =36.10 SQ.M
LABORATORY-2 =151.76 SQ.M
LABORATORY-1 =113.88 SQ.M
STORE INFLAMMABLE CHEMICAL =20.00 SQ.M
LABORATORY-3 INCLUSIVE MACHINE ROOM =100.23 SQ.M
FACILITY ROOM-2 =15.71 SQ.M
LIBRARY =153.27 SQ.M
FACILITY ROOM-3 =15.71 SQ.M
LABORATORY-4 =75.00 SQ.M
PLACEMENT OFFICE =45.12 SQ.M
BOYS COMMON RM = 75.00 SQ.M.
TUTORIAL =41.35 SQ.M
CAFETERIA =151.76 SQ.M
TOILET =150.00 SQ.M
LABORATORY-6 =75.00 SQ.M
STORE ROOM-3 =42.41 SQ.M
ASEPTIC ROOM =31.94 SQ.M

SCALE AS/SHOWN NORTH-
N

OWNER SIGN

Ar. Sarvash Srivastava
CA/2007/39704
426B, 4th Floor, Sahara Shopping Centre
ARCHITECT'S SIGN

ARCHITECT'S :
CONCEPT DESIGNERS
ARCHITECT'S, ENGINEER'S & INTERIOR DESIGNER'S & VALUER'S
HEAD OFFICE: 426-B SAHARA SHOPPING CENTER
FAIZABAD ROAD, LKO ,MOBILE NO-9839058772