




SECTION AT AB (SCALE 1:150)

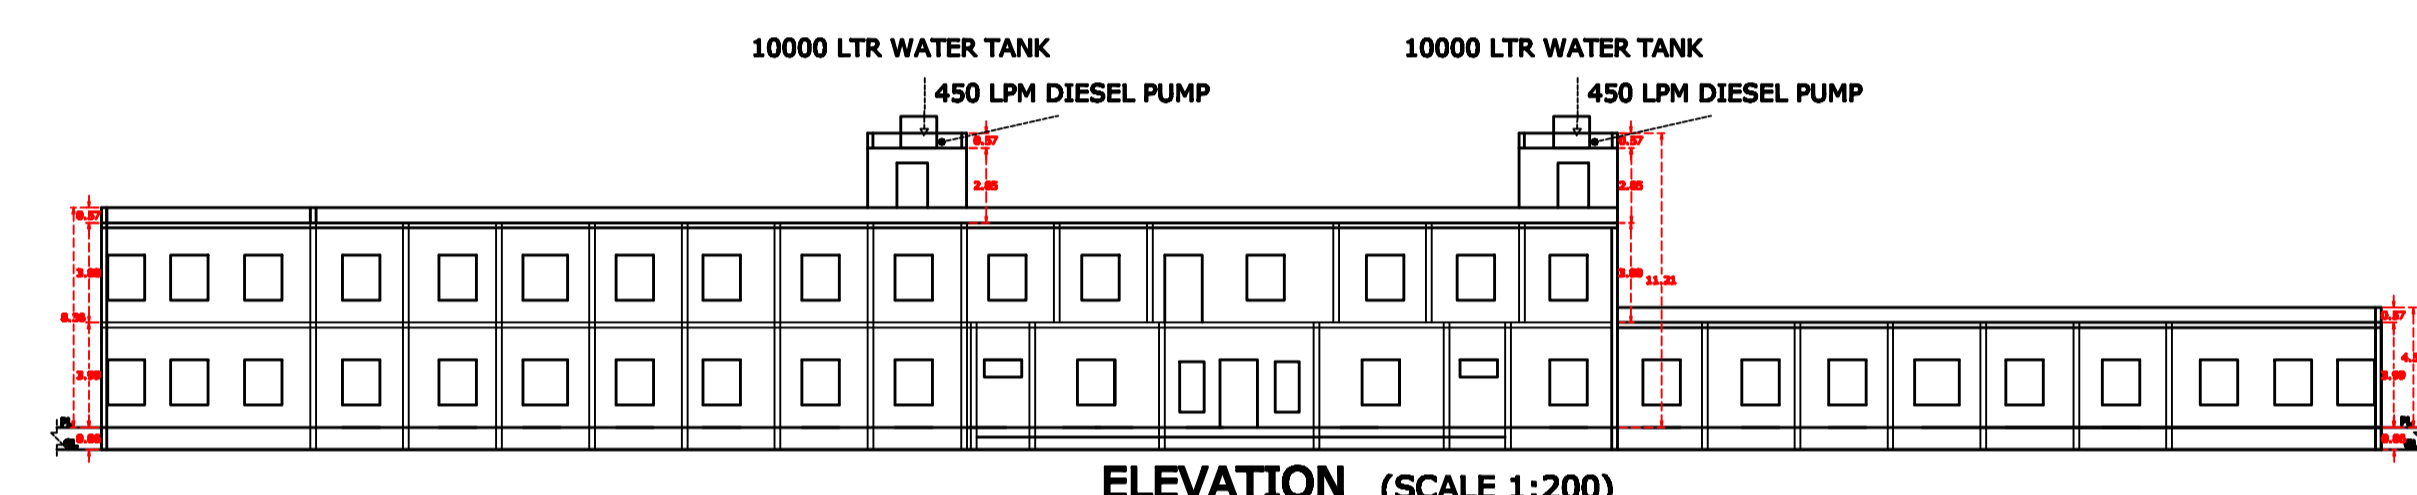



ELEVATION (SCALE 1:200)

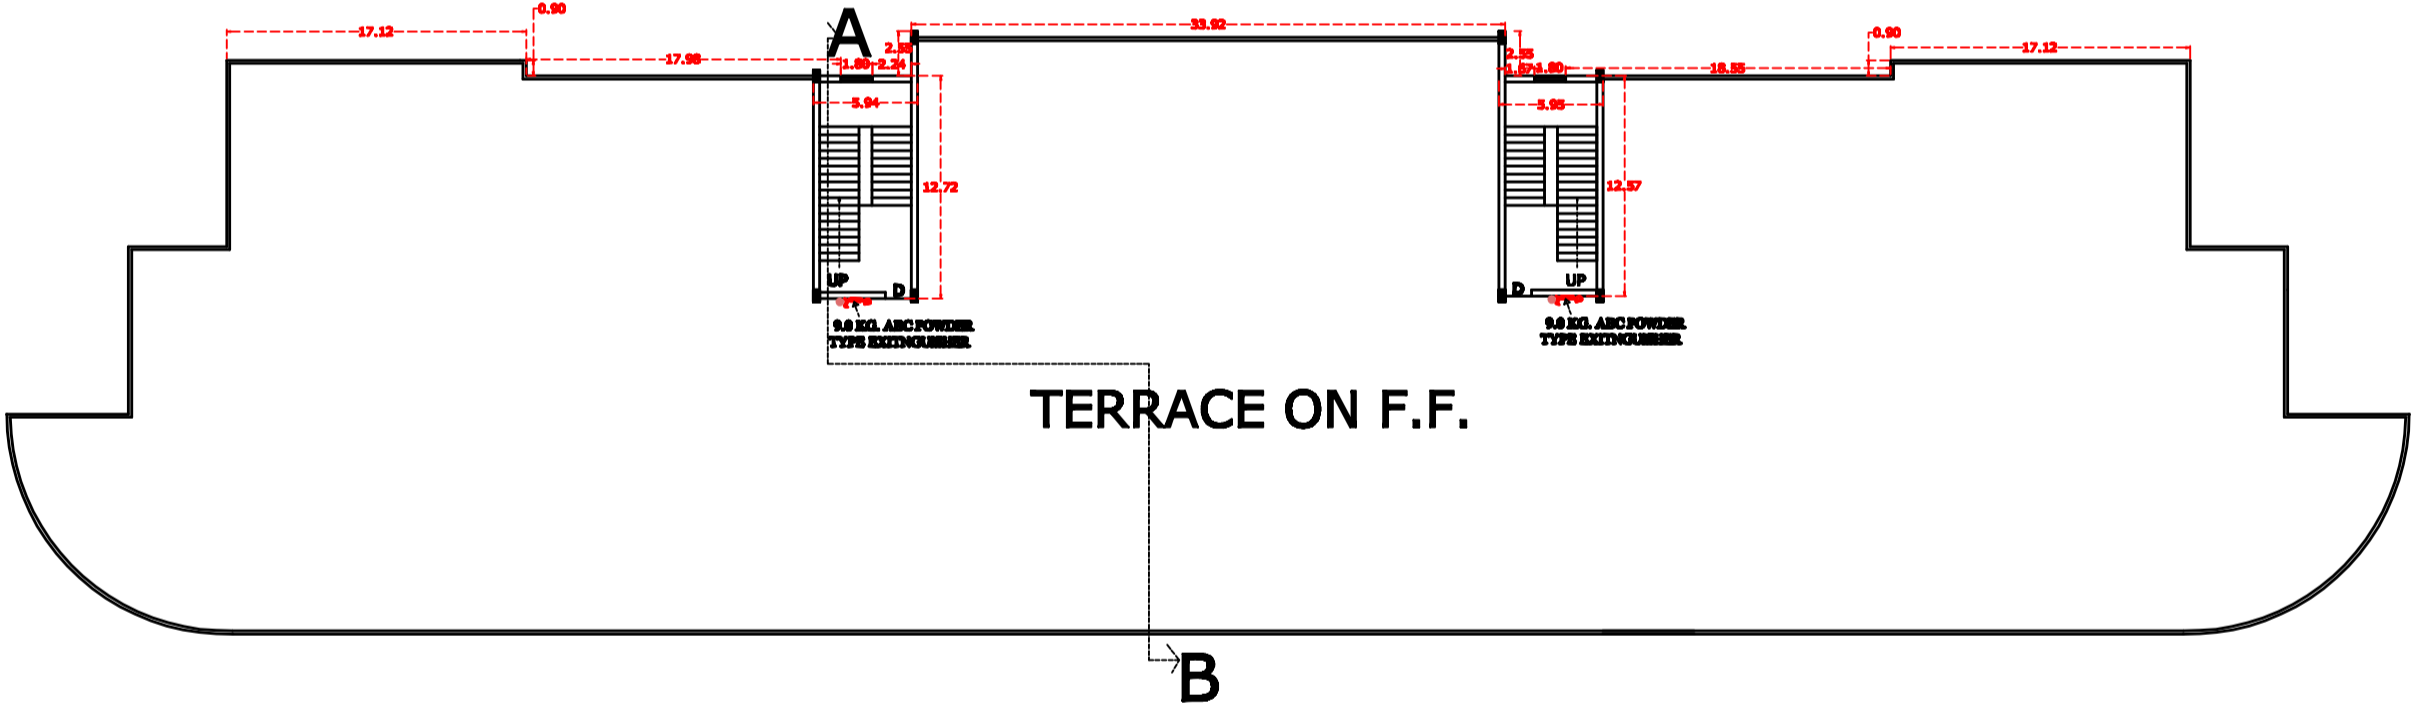


TERRACE PLAN (SCALE 1:200)

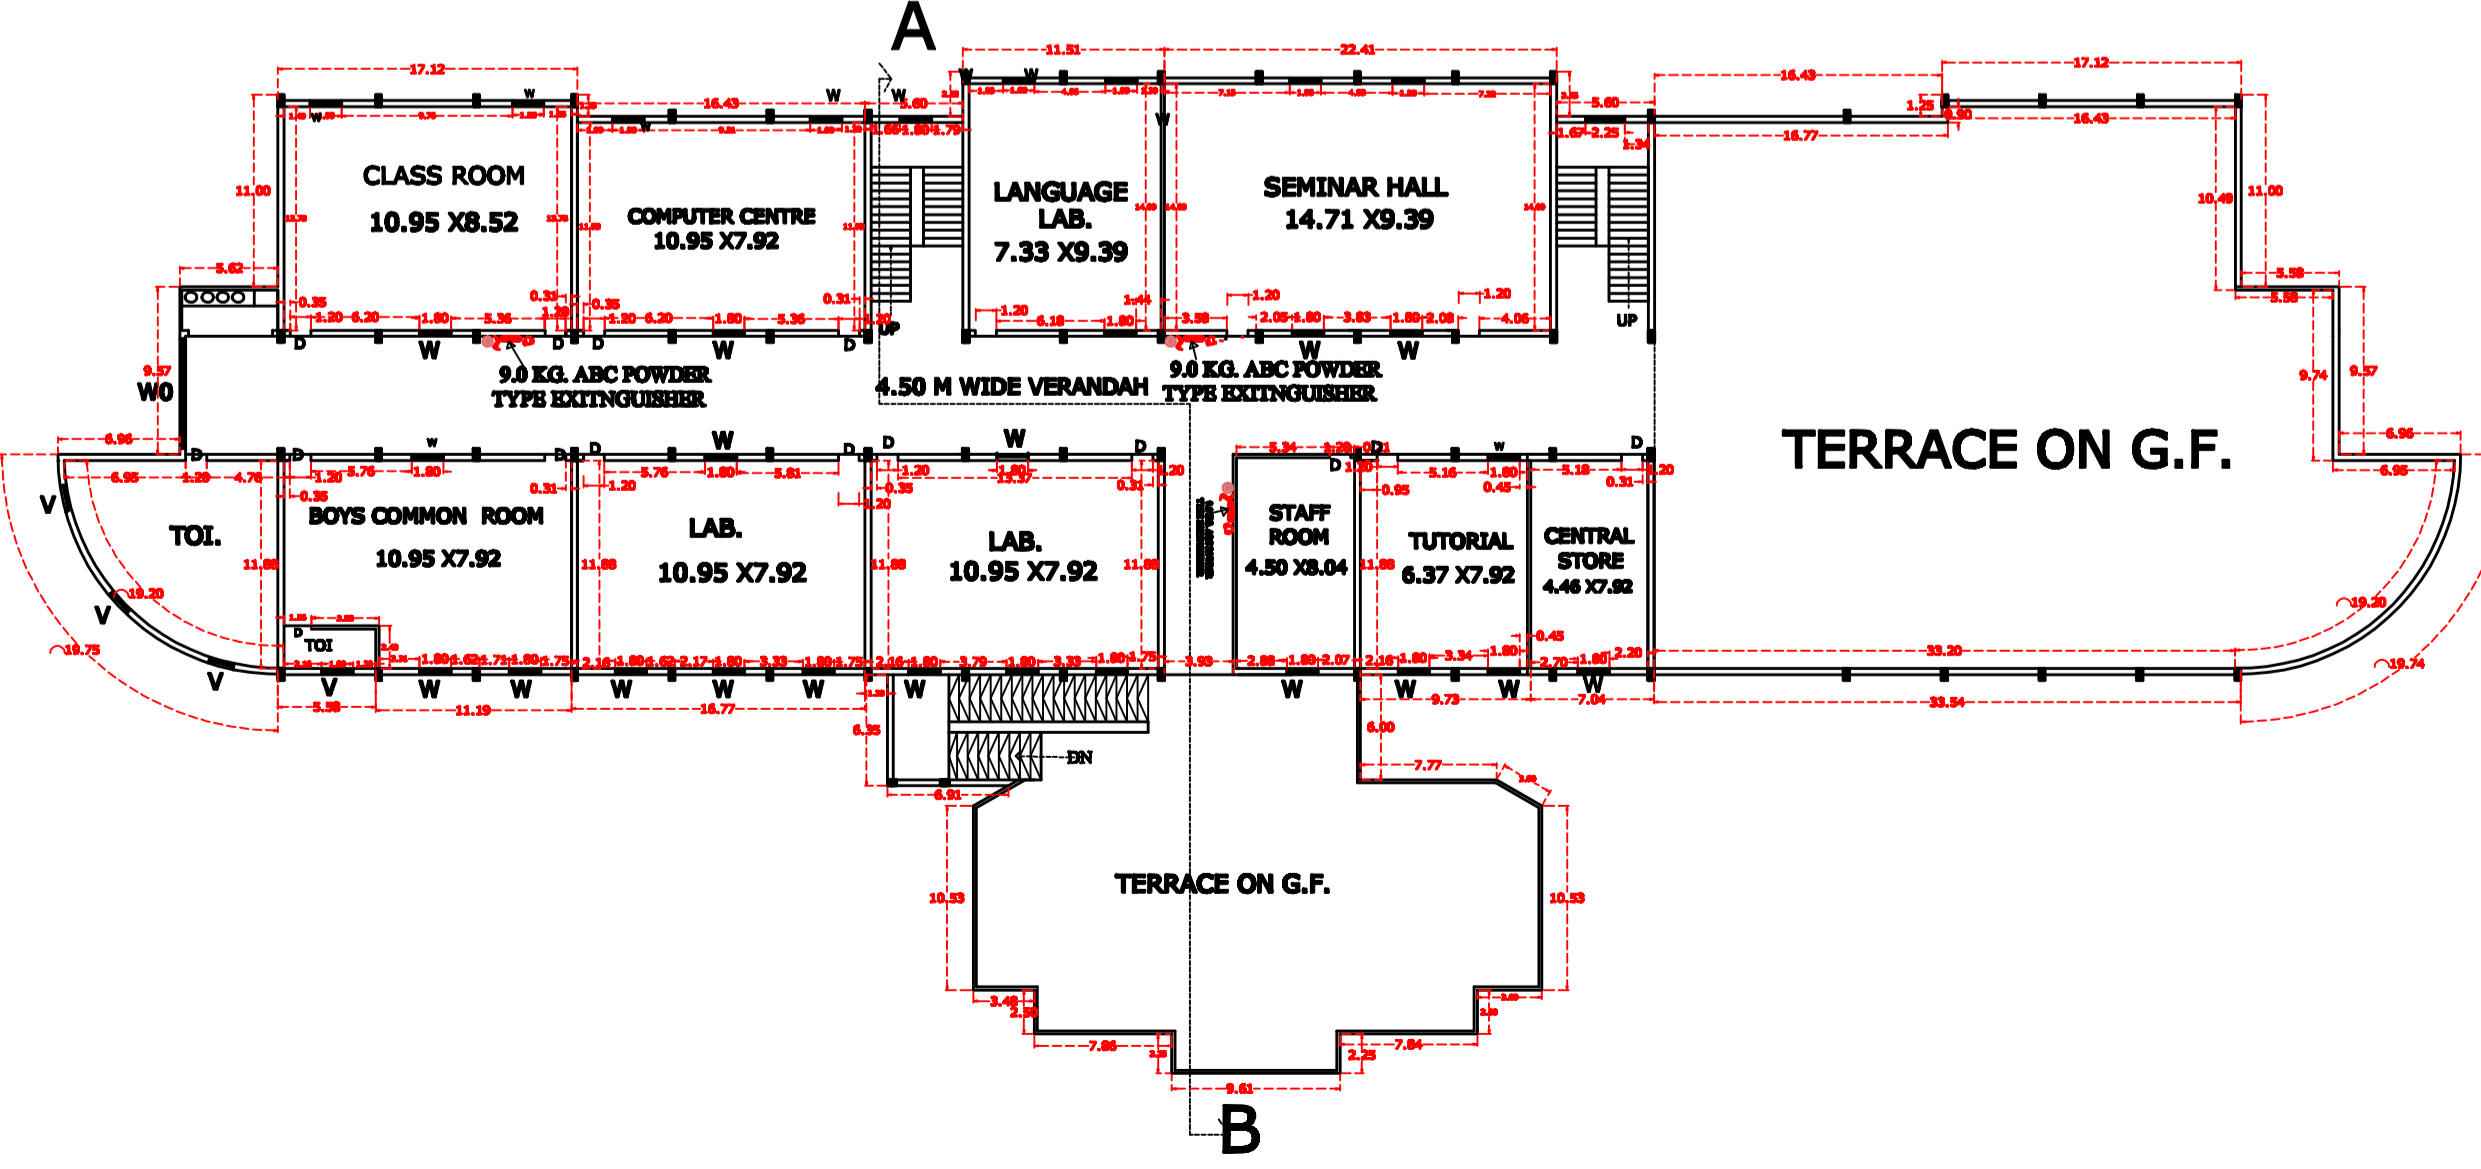


FIRST FLOOR PLAN (SCALE 1:200)

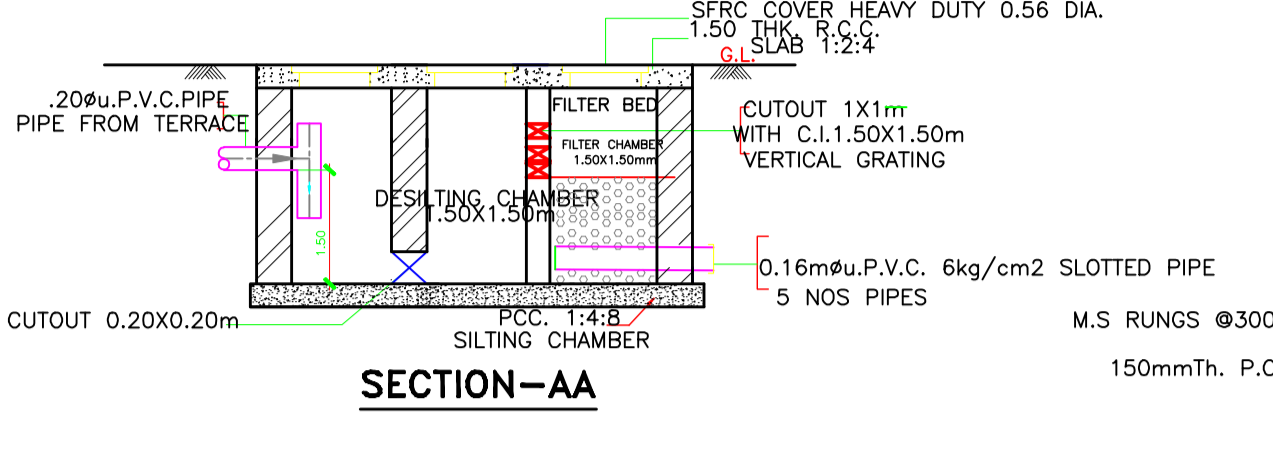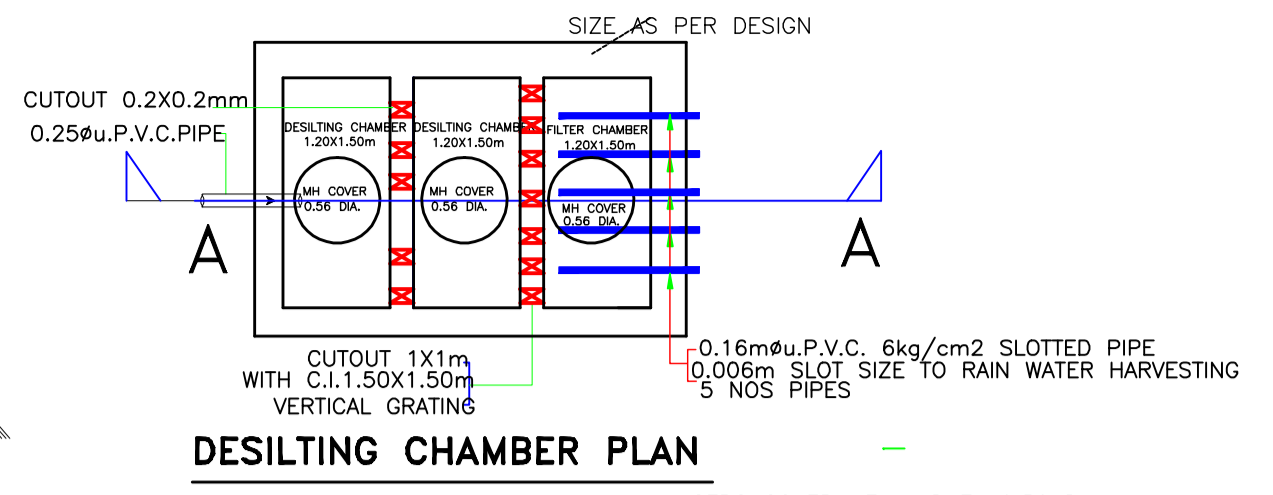

SECTION-AA

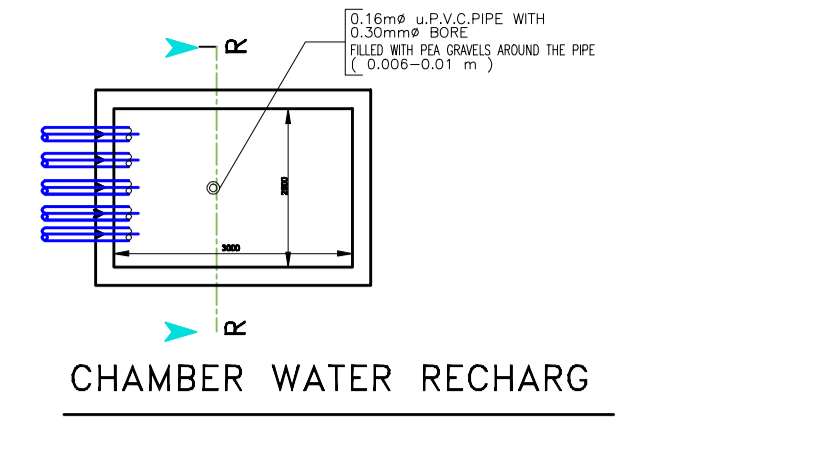

CHAMBER WATER RECHARG

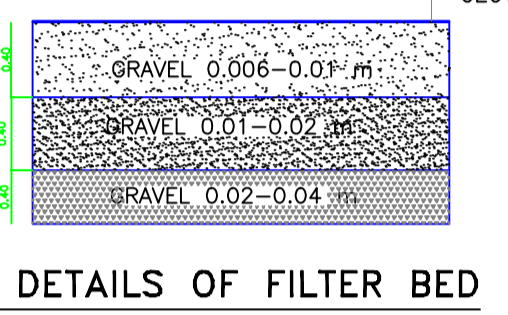


DETAILS OF FILTER BED

DOORS & WINDOW
 D = 1.20 M X 2.10 M
 D1 = 1.00 M X 2.10 M
 W0 = 4.17 M X 1.12 M
 W = 1.80 M X 1.12 M
 W1 = 1.00 M X 1.12 M
 W2 = 1.50 M X 1.12 M
 V = 1.00 M X 0.60 M

GROUND FLOOR (CARPET AREA)		
CLASS ROOM	10.95 X 8.52	93.29
LAB	10.95 X 7.92	86.72
LAB	10.95 X 8.52	93.29
LAB	10.95 X 7.92	86.72
LAB	10.95 X 7.92	86.72
LIBRARY/READING	22.15 X 9.39	207.96
MACHINE ROOM	14.68 X 7.92	86.72
GIRLS COMMON ROOM	10.95 X 7.92	116.26
TBP OFFICE	4.00 X 7.92	31.68
FIRST AID	2.71 X 9.97	10.37
ENTRY	3.60 X 9.83	14.29
HOUSE KEEPING	3.60 X 9.83	14.29
MAINTINANCE	3.60 X 9.83	14.29
ASEPTIC OFFICE	3.62 X 7.92	28.67
H.O.D OFFICE	3.50 X 7.92	27.72
MUSEUM	4.00 X 7.92	31.68
CAFETERIA	7.22 X 7.74	55.88
CAFETERIA	15.13 X 7.00	105.91
TOTAL CAFETERIA		161.79
WAITING	7.24 X 8.15	59.01
VER	81.8 X 4.50	368.10
STORE	3.50 X 2.93	10.26
STORE	3.50 X 2.93	10.26
TOTAL AREA		=1530.15
HE TOI	6.50 X 6.50	42.25
SHE TOI	6.50 X 6.50	42.25

FIRST FLOOR (CARPET AREA)		
CLASS ROOM	10.95 X 8.52	93.29
BOYS COMMON ROOM	10.95 X 7.92	82.34
COMPUTER CENTRE	10.95 X 7.92	82.34
LAB	10.95 X 7.92	82.34
LAB	10.95 X 7.92	82.34
SEMINAR HALL	14.71 X 9.39	138.12
TUTORIAL	6.37 X 7.92	50.45
CENTRE STORE	4.46 X 7.92	35.32
LANGUAGE LAB	7.33 X 9.39	68.82
STAFF ROOM	4.80 X 8.04	38.18
VER	55.82 X 4.50	251.78
TOTAL AREA		1003.32
TOI	6.50 X 6.50	42.25
ADMIN BLOCK (CARPET AREA)		
EXAMINATION CENTRE	5.00 X 6.00	30.00
BOARD ROOM	5.00 X 4.60	23.00
PRINCIPAL	6.28 X 4.40	27.63
STATIONARY STORE	3.81 X 2.47	9.41
WAITING	3.95 X 4.60	22.41
WAITING	3.10 X 4.40	13.64
STORE	2.10 X 3.00	6.30
STORE	2.10 X 4.33	9.09
STORE	2.75 X 3.00	8.28
TOTAL AREA		=154.76
TOI	2.00 X 3.00	6.00
TOI	3.81 X 3.81	14.52
TOI	2.22 X 2.93	6.51
G. TOTAL		=2834.39

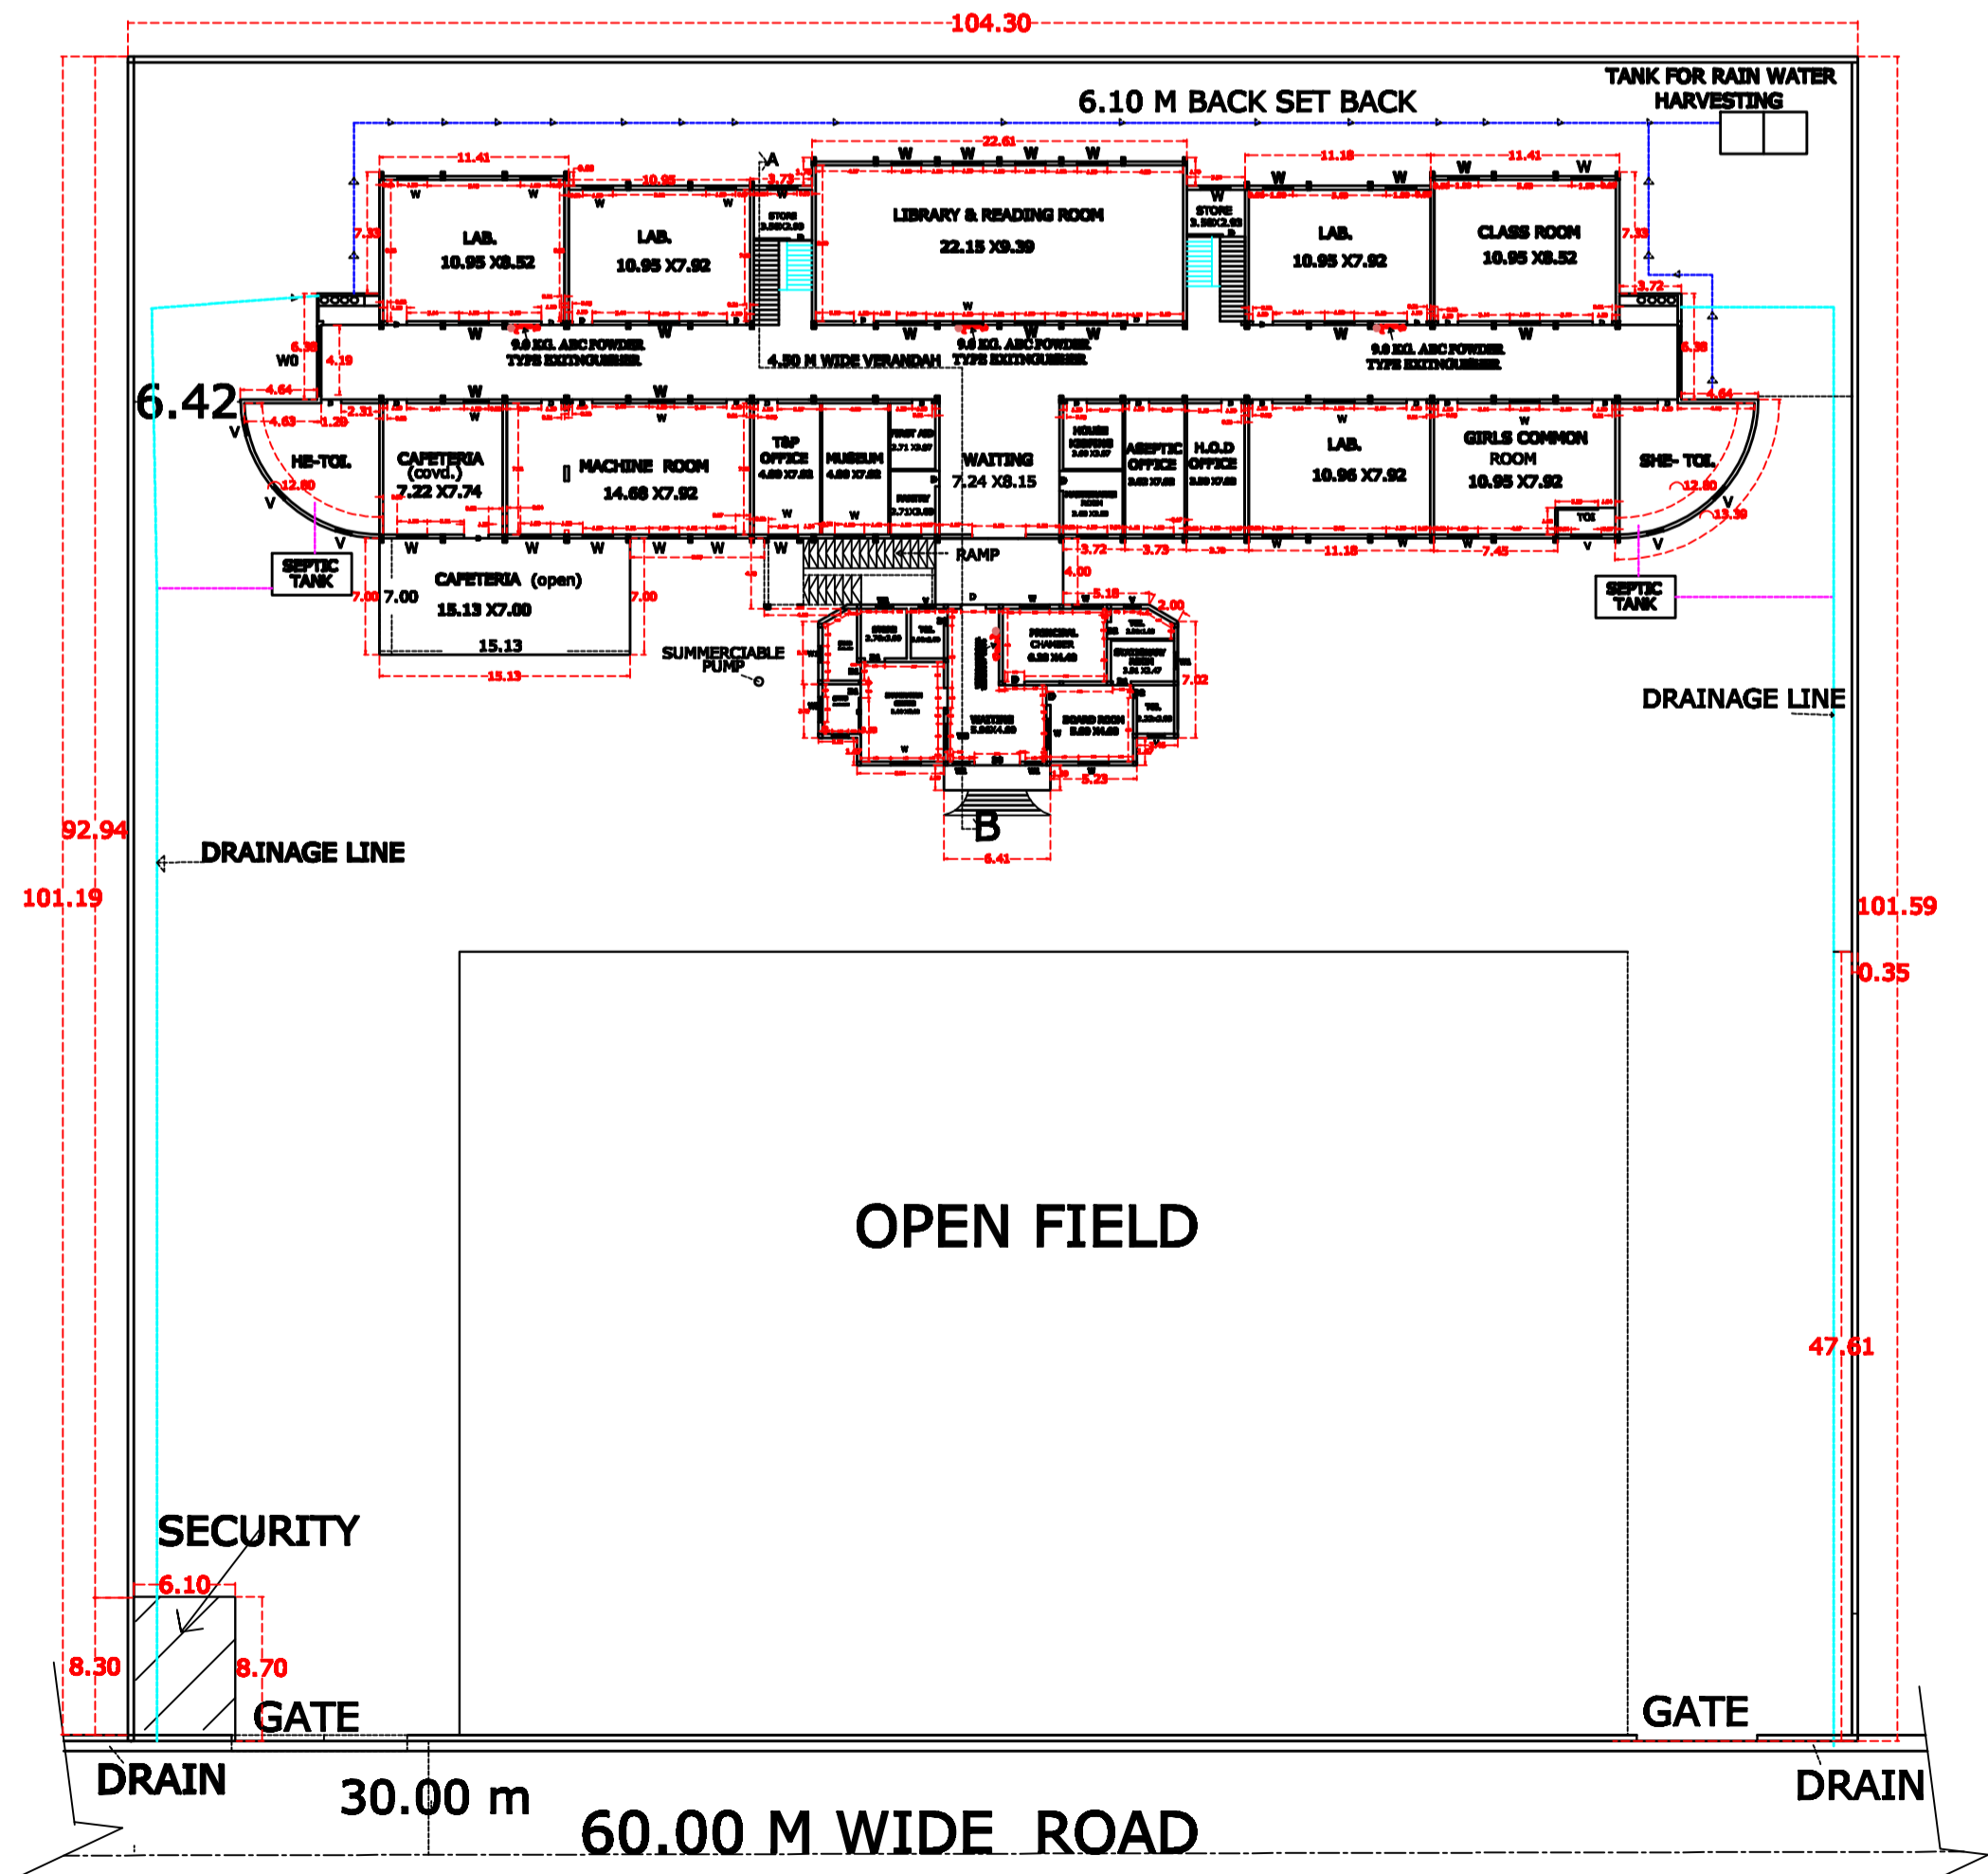

GROUND FLOOR PLAN (SCALE 1:300)

S.NO.	SYMBOL	DESCRIPTION
1	🔊	ALARM
2	🚒	HOSE REEL
3	🔥	9.0 KG. ABC POWDER TYPE EXTINGUISHER
4	🔧	MANUAL REDUCTOR
5	🚰	TERRACE TANK 1000LITR-400LPM
6	🚪	EXIT SIGNAGE
7	🚪	ENTRANCE GATE
8	📡	F.A. SYSTEM

EXISTING BUILDING PLAN FOR CHANDRA KAMAL PHARMACY MAHAVIDYALAY

SITE- GATA NO-1044 (m), VILL.- BICHHAWA, TEH - BHOGAON, DISTT.- MAINPURI,
MANAGER- Mr. RAJKUMAR YADAV
 INFRONT ROADWAYS BUS STAND
 DISTT - MAINPURI -

PROPOSED COURSE :- D. PHARMA (60 SEAT)

AREA CHART-	
TOTAL AREA OF LAND	= 14170.00 SQM
COVD. AREA ON G.F.	= 2053.53 SQM
COVD. AREA ON F.F.	= 1246.46 SQM
TOTAL COVD. AREA	= 3299.99 SQM
% COVD. AREA ON G.F.	= 14.50
F A R	= 0.23

ORS & WINDOWS
 D=1.20 X 2.10 M
 W1= 1.80 X 1.12 M

SCALE	DATE	REFERENCE
All Dims. Mtr.		Construction Others property

MANAGER SIGN.	CHECKED BY

DRAWN BY
 PRASHANT TRIVEDI
 REGD NO.- AM1809736
 R.R. ENGINEERS & GROUP
 SEIKOABAD