


GROUND FLOOR PLAN



FIRST FLOOR PLAN

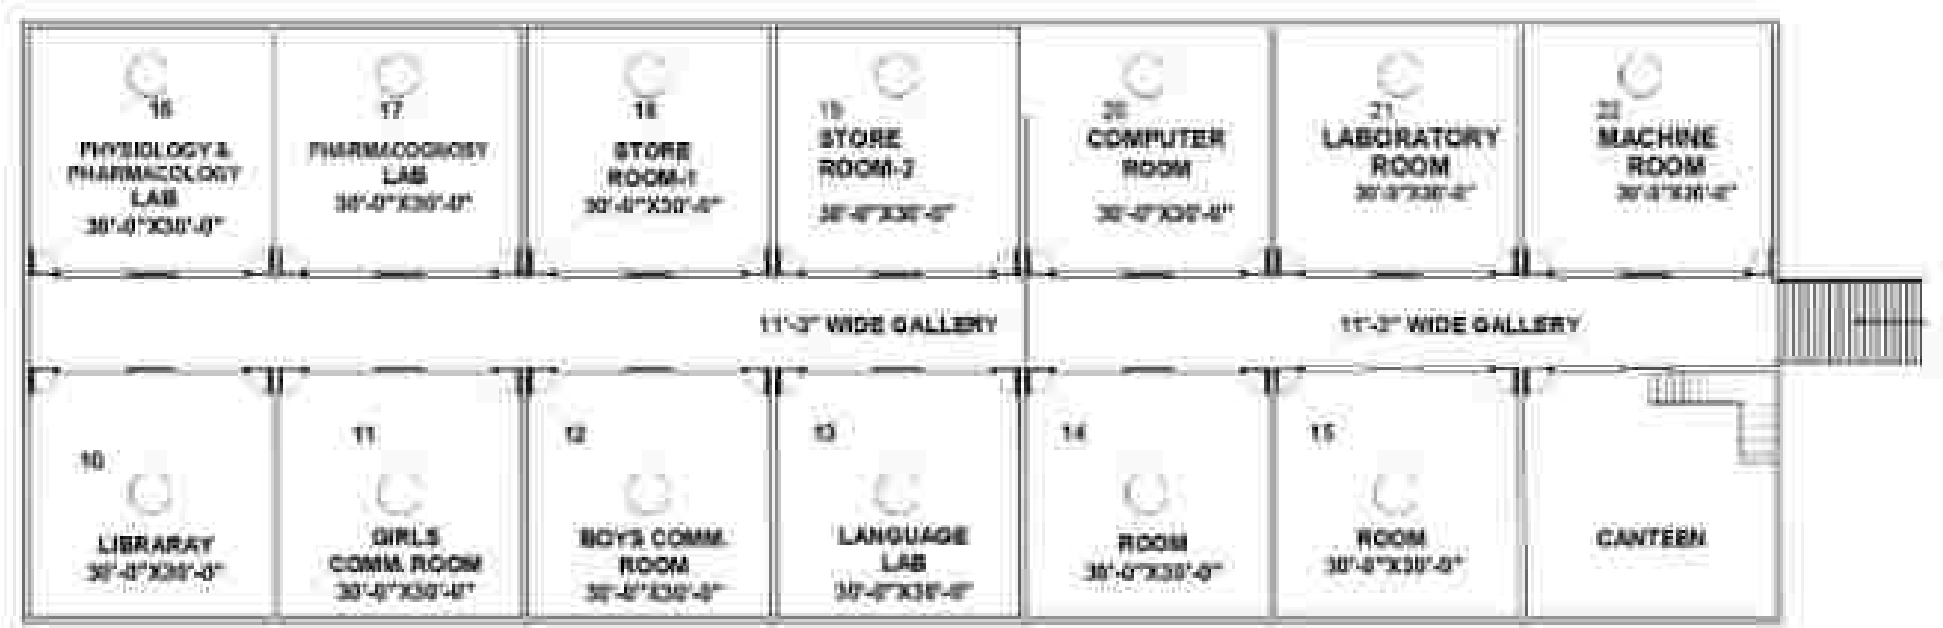

OWNER :- MEERA YADAV SECRETARY	COLLAGE :- SHRI BHARAT SINGH KAMLA DEVI PHARMACY COLLEGE PROPOSED BY :- D.PHARMA COURSES	TOTAL LAND AREA:- 10000 SQ.MT	DRAWN BY:- VISHAL JAIN DATE:- 10. JUN. 2022	VISHAL JAIN RAJDHANI COMPLEX HATHRAS ADDA (ALIGARH)	DRG. TITLE:-
		TOTAL COV. AREA:- 3175.00 SQ.MT			GROUND FLOOR & FIRST FLOOR PLAN
		TOTAL OPEN AREA:- 6825.00 SQ.MT			