


AREA STATEMENT FOR PHASE - I

S.NO.	ROOMS	NUMBER OF ROOMS	AREA (in sq.m.)
1	CLASSROOM	5	358.52
2	LABORATORY	5	338.25
3	TUTORIAL ROOM	1	38.1
4	WORKSHOP	1	222.6
5	ADDITIONAL WORKSHOP	1	215.7
6	CAD CENTER	1	138.22
7	SEMINAR HALL	1	138.22
8	COMPUTER CENTER	1	155.9
9	LIBRARY AND READING ROOM	1	314.16
10	LANGUAGE LABORATORY	1	41.15
11	PRINCIPAL DIRECTORS OFFICE	1	32
12	OFFICE ALL INCLUSIVE	1	156.2
13	BOARD ROOM	1	23.25
14	CABIN FOR HOD	1	23.25
15	FACULTY ROOM	16	88.25
16	CENTRAL STORE	1	33.1
17	MAINTENANCE	1	12
18	SECURITY	1	12
19	HOUSEKEEPING	1	12
20	PLACEMENT OFFICE	1	32
21	EXAM CONTROL OFFICE	1	25
22	BOYS COMMON ROOM	1	88.24
23	GIRLS COMMON ROOM	1	88.24
24	CAFETERIA	1	160
25	STATIONERY STORE	1	12
26	FIRST AID ROOM	1	12
27	TOILET	-	156
28	Parity for Staff	1	13.83
TOTAL			2947.18

AREA STATEMENT FOR PHASE - II

S.NO.	ROOMS	NUMBER OF ROOMS	AREA (in sq.m.)
1	CLASSROOM	11	743.14
2	LABORATORY	20	1336.05
3	TUTORIAL ROOM	3	102.38
4	WORKSHOP	1	206.04
5	CABIN FOR HOD	6	101.25
6	FACULTY ROOM	31	167.40
TOTAL			2650.26

FOR FUTURE EXPANSION

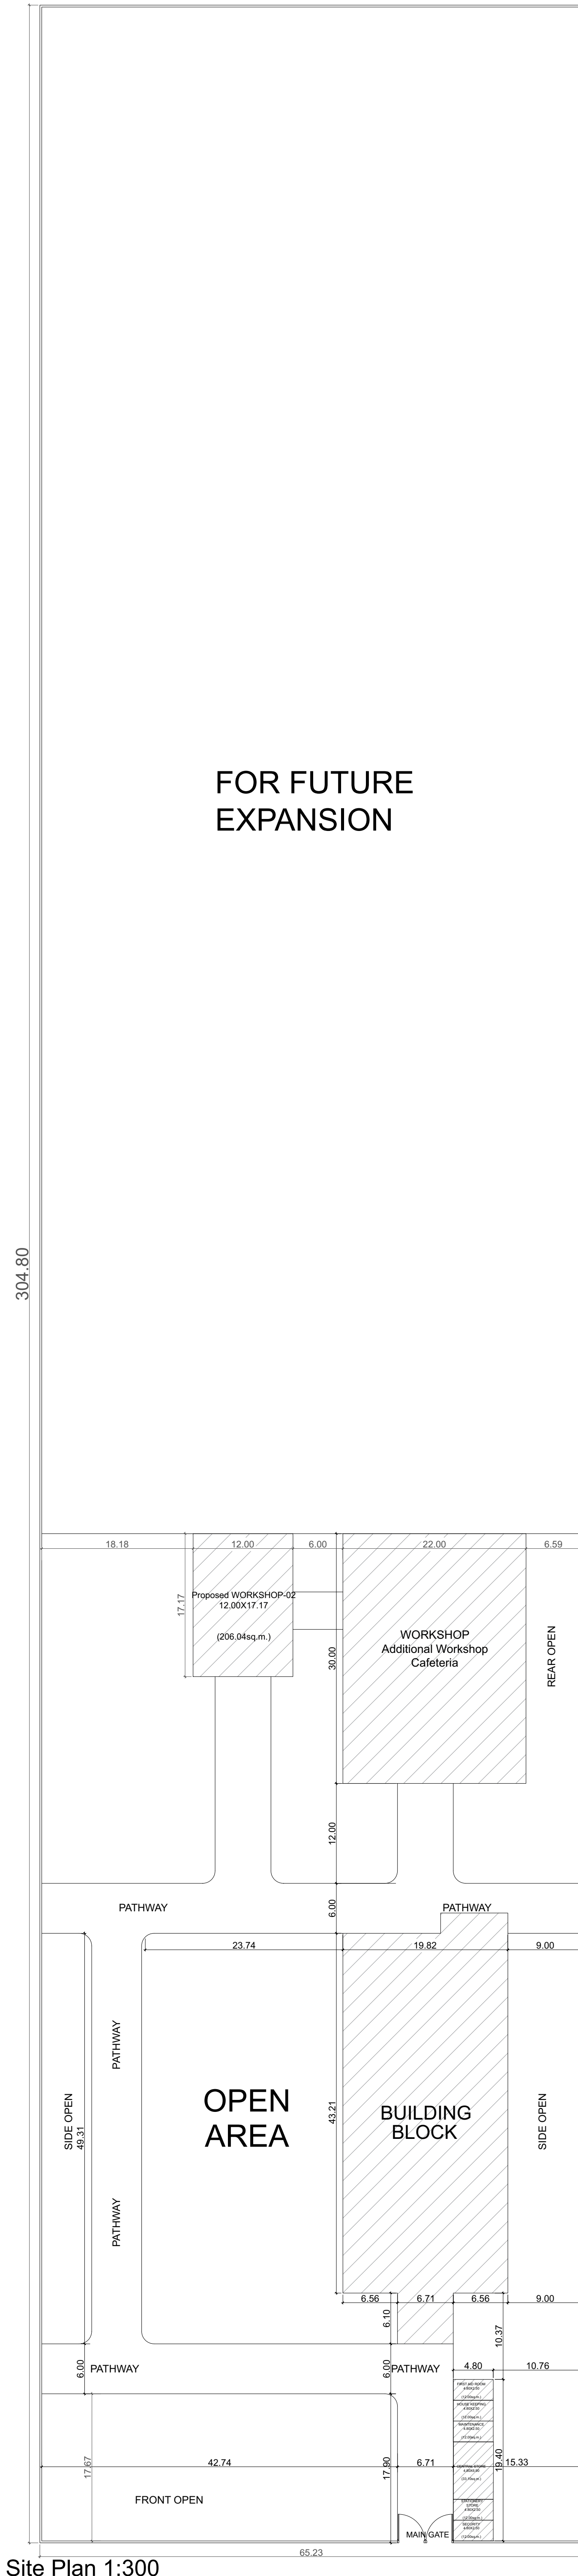

AREA STATEMENT FOR PHASE - I

S.NO.	ROOMS	NUMBER OF ROOMS	AREA (in sq.m.)
1	CLASSROOM	5	358.52
2	LABORATORY	5	338.25
3	TUTORIAL ROOM	1	38.1
4	WORKSHOP	1	222.6
5	ADDITIONAL WORKSHOP	1	215.7
6	CAD CENTER	1	138.22
7	SEMINAR HALL	1	138.22
8	COMPUTER CENTER	1	155.9
9	LIBRARY AND READING ROOM	1	314.16
10	LANGUAGE LABORATORY	1	41.15
11	PRINCIPAL DIRECTORS OFFICE	1	32
12	OFFICE ALL INCLUSIVE	1	156.2
13	BOARD ROOM	1	23.25
14	CABIN FOR HOD	1	23.25
15	FACULTY ROOM	16	88.25
16	CENTRAL STORE	1	33.1
17	MAINTENANCE	1	12
18	SECURITY	1	12
19	HOUSEKEEPING	1	12
20	PLACEMENT OFFICE	1	32
21	EXAM CONTROL OFFICE	1	25
22	BOYS COMMON ROOM	1	88.24
23	GIRLS COMMON ROOM	1	88.24
24	CAFETERIA	1	160
25	STATIONERY STORE	1	12
26	FIRST AID ROOM	1	12
27	TOILET	-	156
28	Parity for Staff	1	13.83
TOTAL			2947.18

AREA STATEMENT FOR PHASE - II

S.NO.	ROOMS	NUMBER OF ROOMS	AREA (in sq.m.)
1	CLASSROOM	11	743.14
2	LABORATORY	20	1336.05
3	TUTORIAL ROOM	3	102.38
4	WORKSHOP	1	206.04
5	CABIN FOR HOD	6	101.25
6	FACULTY ROOM	31	167.40
TOTAL			2650.26

Handwritten notes and signatures in Hindi, including dates like 20/11/16 and 15/11/16.

- SPECIFICATION'S**
- 1:4:8 CEMENT CONCRETE SHALL BE USED IN FOUNDATION.
 - FIRST CLASS BRICK WORK WITH 1:4 CEMENT SAND MORTAR SHALL BE USED IN FOUNDATION, PLINTH AND SUPER STRUCTURE. BE USED IN FOUNDATION, PLINTH AND SUPER STRUCTURE.
 - 40 MM THICK D.P.C. WITH 1:1½:3 CEMENT CONCRETE SHALL BE USED.
 - SAL AND TEAK WOOD SHALL BE USED.
 - R.C.C. WORK WITH 1:1½:3 SHALL BE USED.
 - PLASTER WORK WITH 1:4 & 1:6 CEMENT MORTAR SHALL BE USED.
 - PLAIN CEMENT CONCRETE WITH 1:2:4 SHALL BE USED IN FLOORING.

Building Plan of Baba Vishwanath Technical Institute on Plot No. 431 at Village Kairouta, Post Office-Chero Tehsil-Salempur District-Deoria

LEGEND:
RAIN WATER PIPE SHOWN THUS
Society/VTrus
Maa Maturani Devi Educational and Welfare Trust
Village & Post- Chndadih, Tehsil-belhara Road, Thana-Ubhaon, District- Ballia

NORTH-: **SCALE:** **SHEET NO.:**
Varies 1V

APPLICANT SIGN.
MAA MATURANI DEVI EDUCATION AND WELFARE TRUST
CHAIRMAN

ARCHITECTS SIGN.
Rhythm Aggarwal
B.Arch.

Scale 1:200

Site Plan 1:300