




GROUND FLOOR PLAN
BLOCK A SCALE 1:200

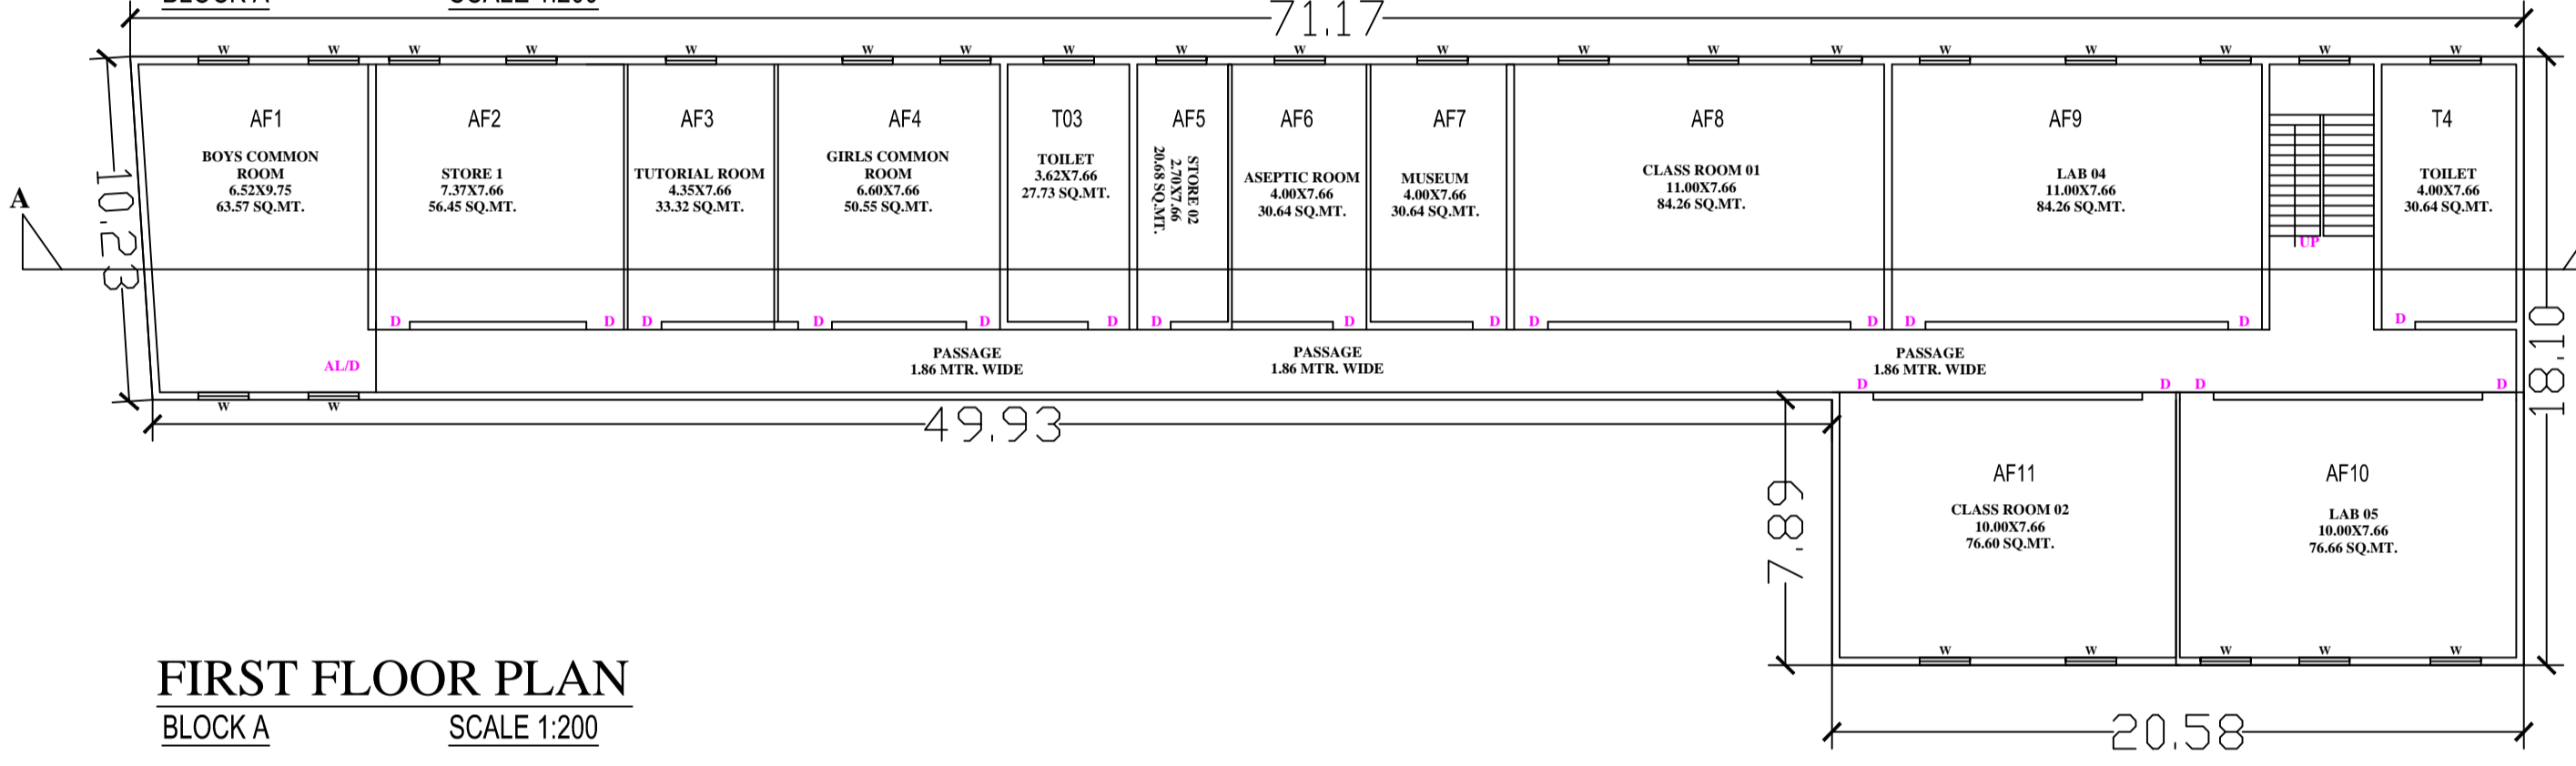


FIRST FLOOR PLAN
BLOCK A SCALE 1:200

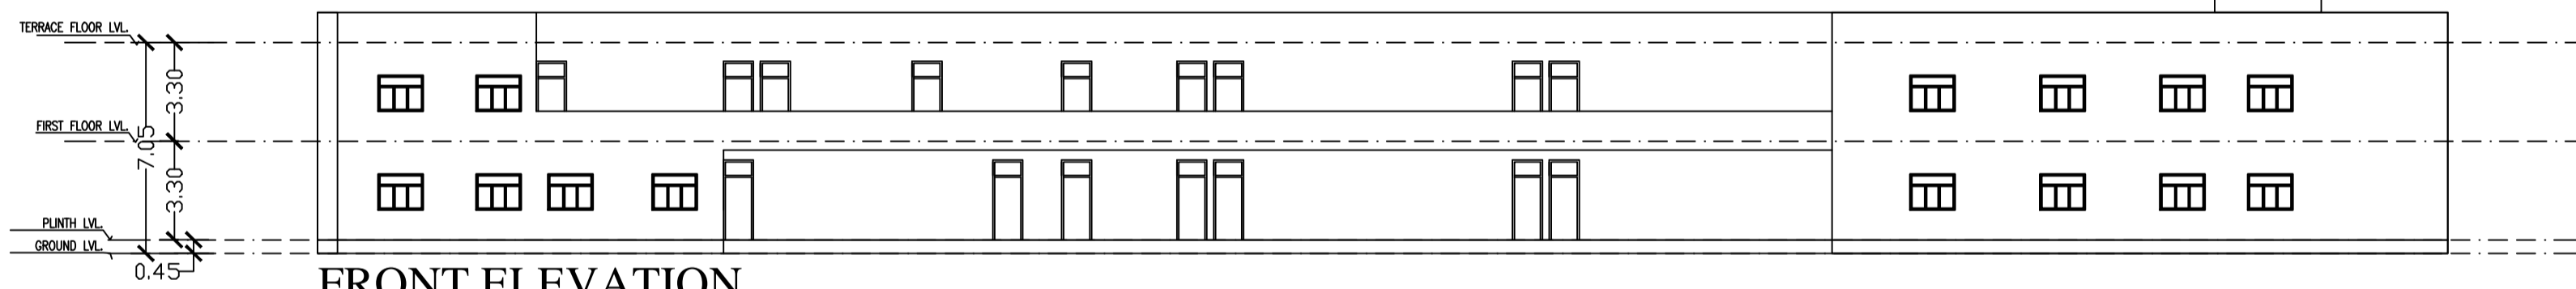


FRONT ELEVATION
BLOCK A SCALE 1:200

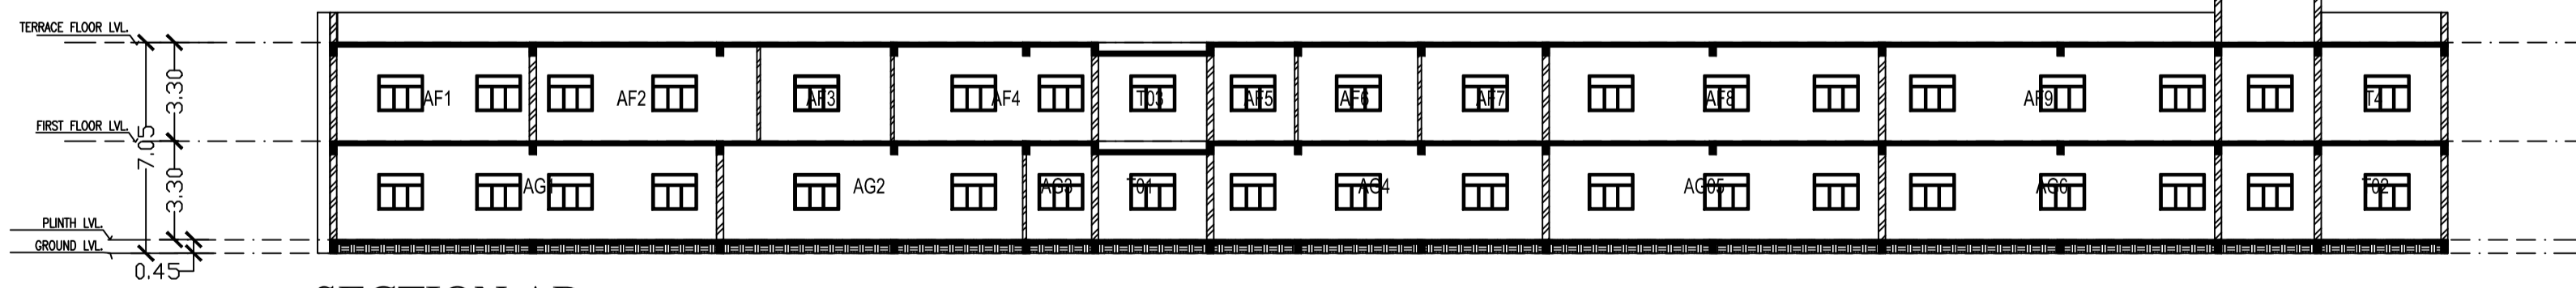


SECTION AB
BLOCK A SCALE 1:200

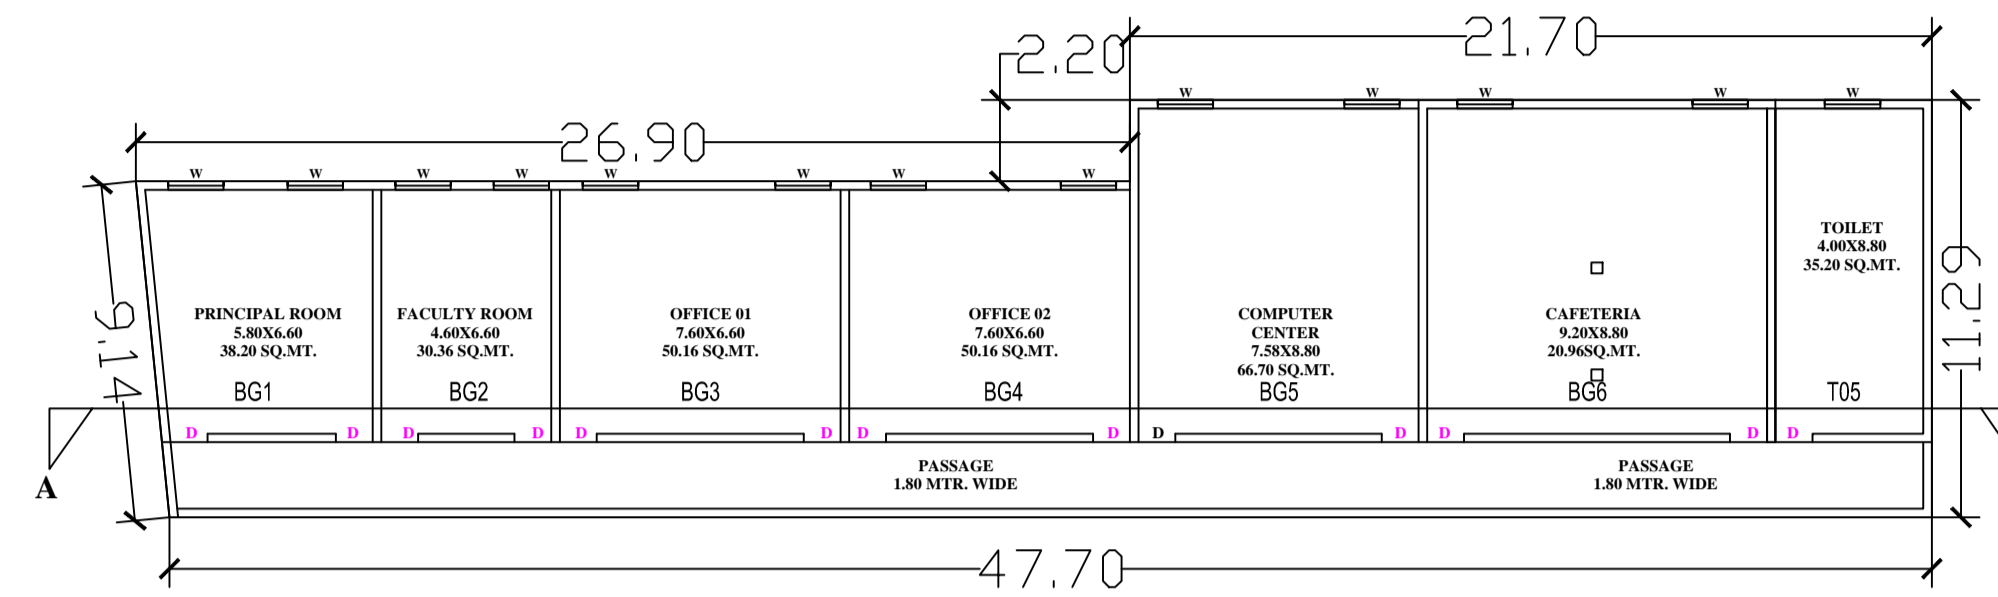


GROUND FLOOR PLAN
BLOCK B SCALE 1:200

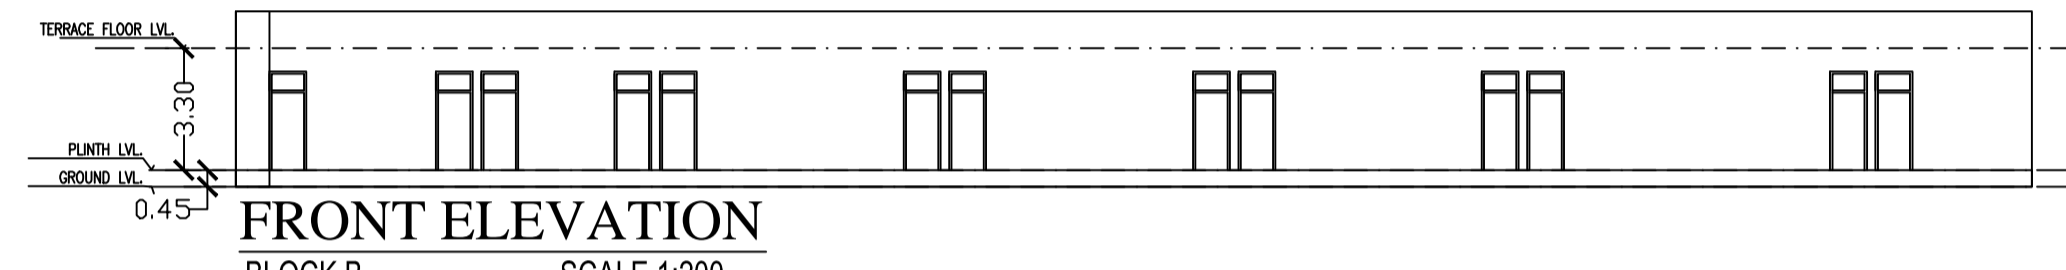


FRONT ELEVATION
BLOCK B SCALE 1:200

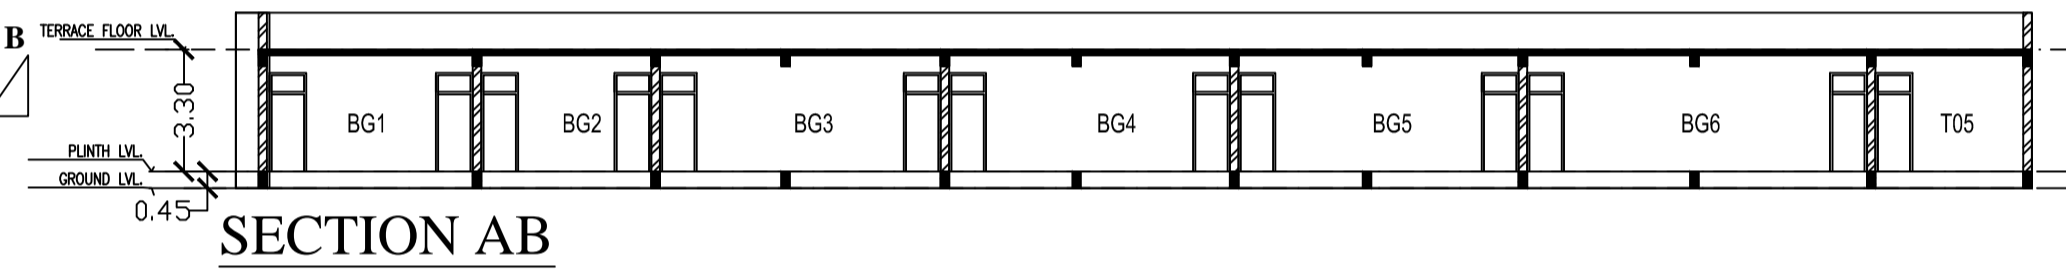

SECTION AB
BLOCK B SCALE 1:200

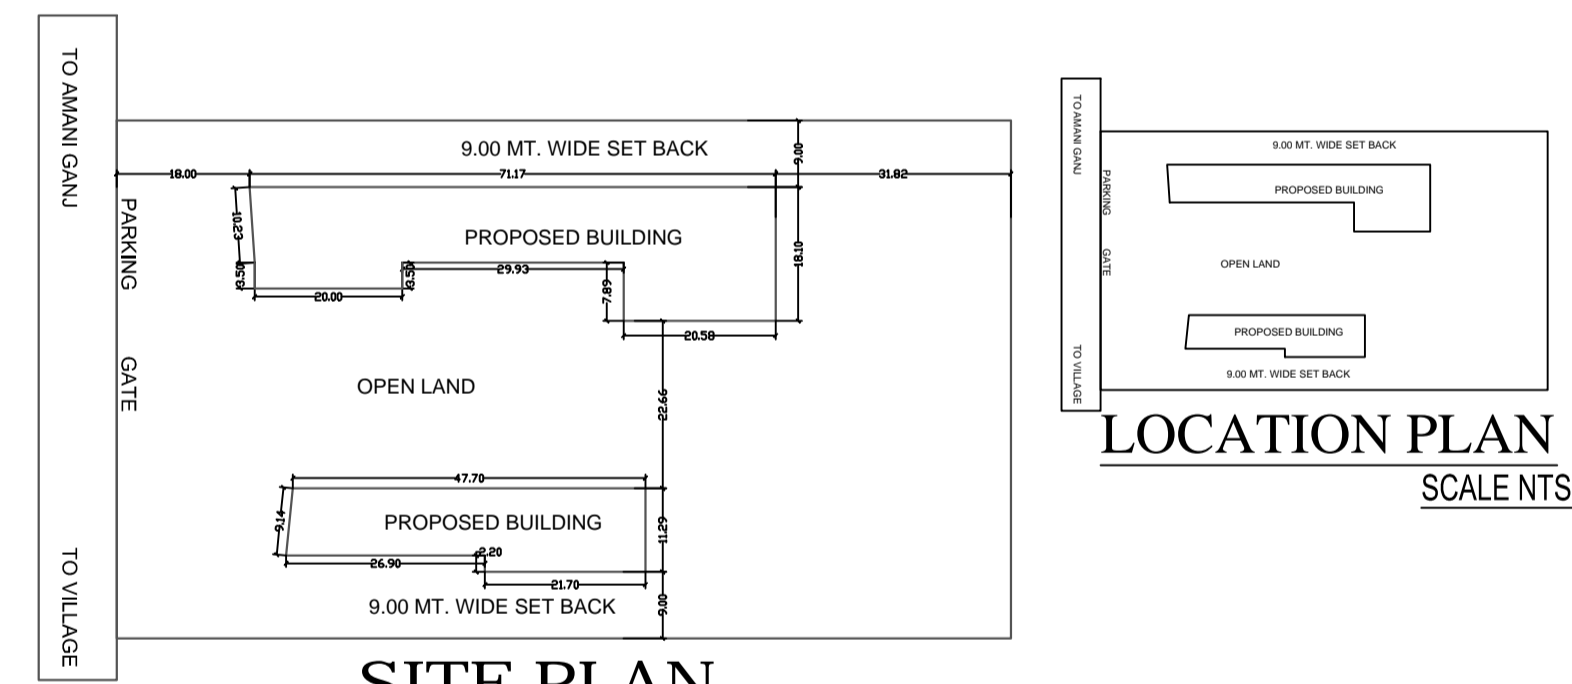

SITE PLAN
1:1000

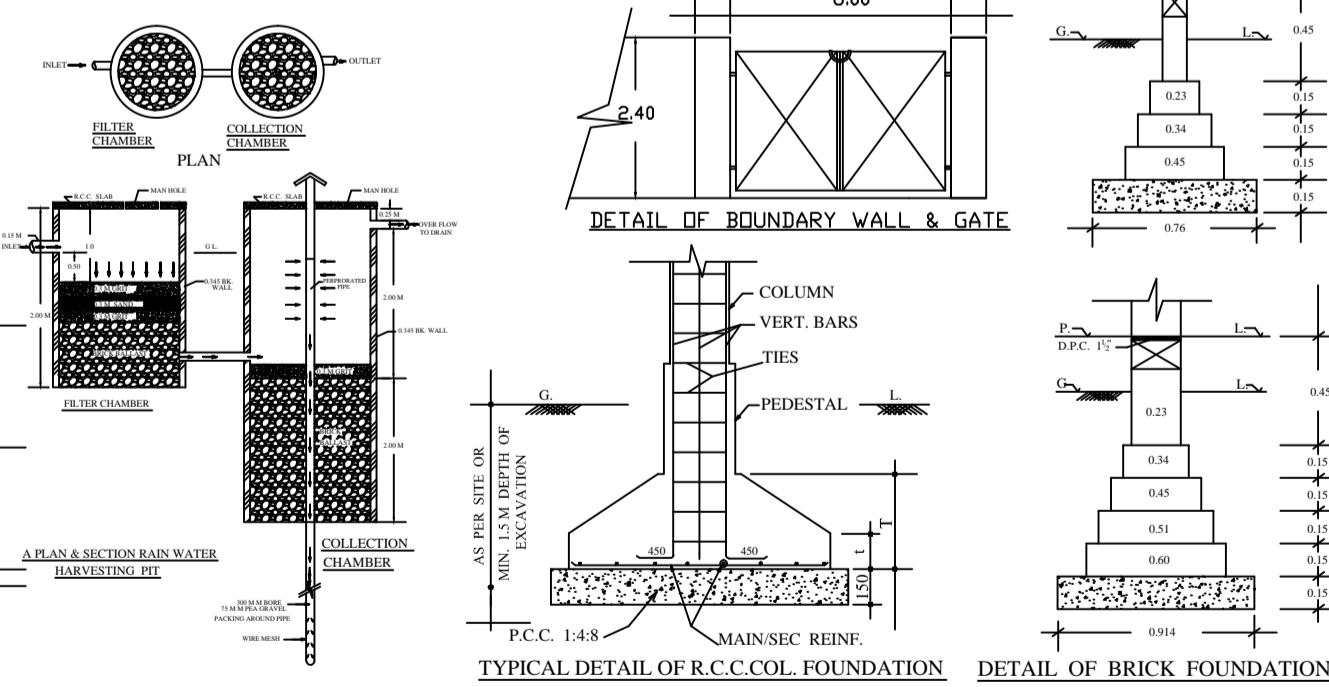

| PARTICULARS OF BLOCK A | | AREA IN SQ.M. |
|---------------------------------|--|---------------|
| TOTAL CARPET AREA | | 1214.40 |
| TOTAL COVERED AREA GROUND FLOOR | | 955.59 |
| TOTAL COVERED AREA FIRST FLOOR | | 885.59 |
| TOTAL COVERED AREA | | 1841.18 |
| ACCESS AND CIRCULATION AREA | | 626.78 |
| PARTICULARS OF BLOCK B | | AREA IN SQ.M. |
| TOTAL CARPET AREA | | 339.80 |
| TOTAL COVERED AREA GROUND FLOOR | | 485.42 |
| TOTAL COVERED AREA | | 485.42 |
| ACCESS AND CIRCULATION AREA | | 145.62 |

| PARTICULARS OF ALL BLOCKS | | AREA IN SQ.M. |
|---------------------------------|--|---------------|
| TOTAL LAND AREA | | 8690.00 |
| TOTAL OPEN AREA | | 7248.99 |
| TOTAL CARPET AREA | | 1524.20 |
| TOTAL COVERED AREA GROUND FLOOR | | 1441.01 |
| TOTAL COVERED AREA FIRST FLOOR | | 885.59 |
| TOTAL COVERED AREA | | 2296.60 |
| ACCESS AND CIRCULATION AREA | | 772.40 |
| PERMISSIBLE F.A.R | | 2.000 |
| PROPOSED F.A.R | | 0.264 |

PROPOSED PHARMACY COLLEGE
OF MAA VAISHNO DEVI NAKCHHED TIWARI INSTITUTE
OF EDUCATION & MANAGEMENT
VILL & PO. KOTIYA TEHSIL :- MILKIPUR
DIST. AYODHYA

PROJECT NAME :- MAA VAISHNO DEVI NAKCHHED
TIWARI PHARMACY INSTITUTE
VILL & PO. KOTIYA TEHSIL :- MILKIPUR
DIST. AYODHYA
GATA NO. :- 2116 KA /3349 ,2128 , 2108

AUTHORITY

OWNER SIGN

ARCHITECT'S SIGN