





FIRST FLOOR PLAN  
SCALE 1:100

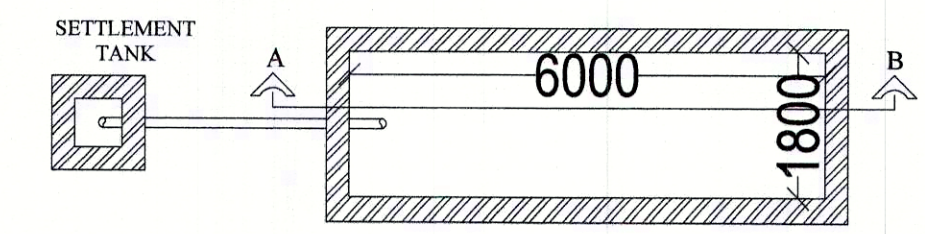


PLAN OF RAIN WATER HARVESTING CHAMBER

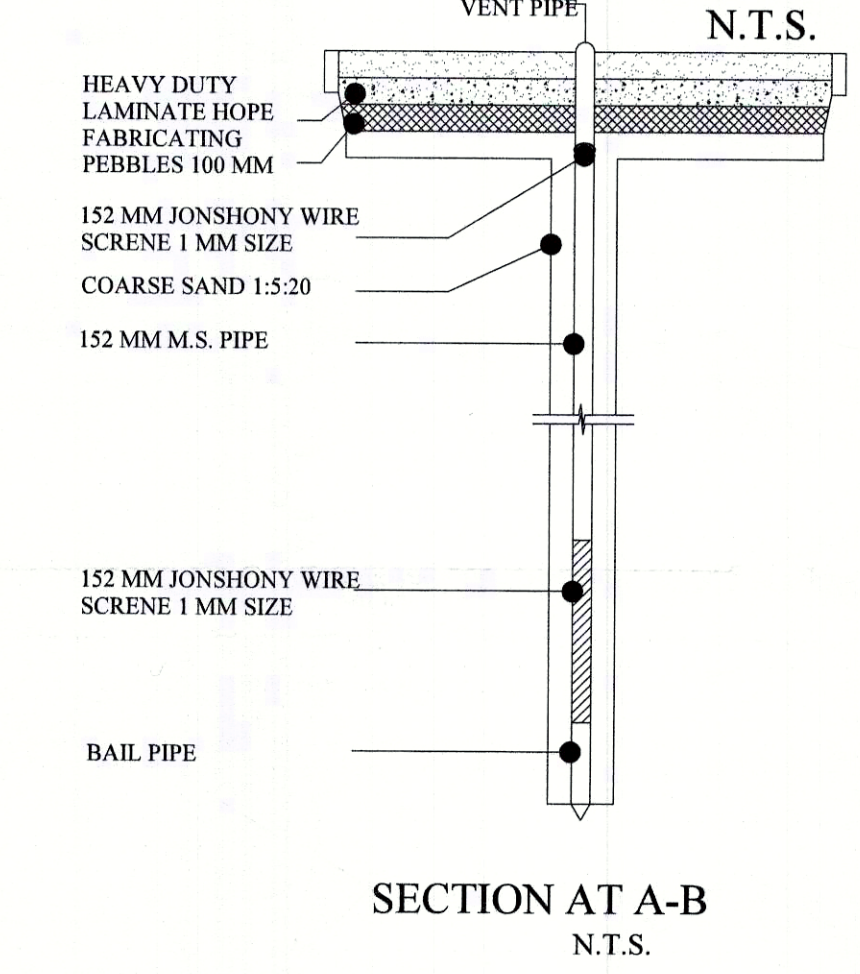


SECTION AT A-B  
N.T.S.

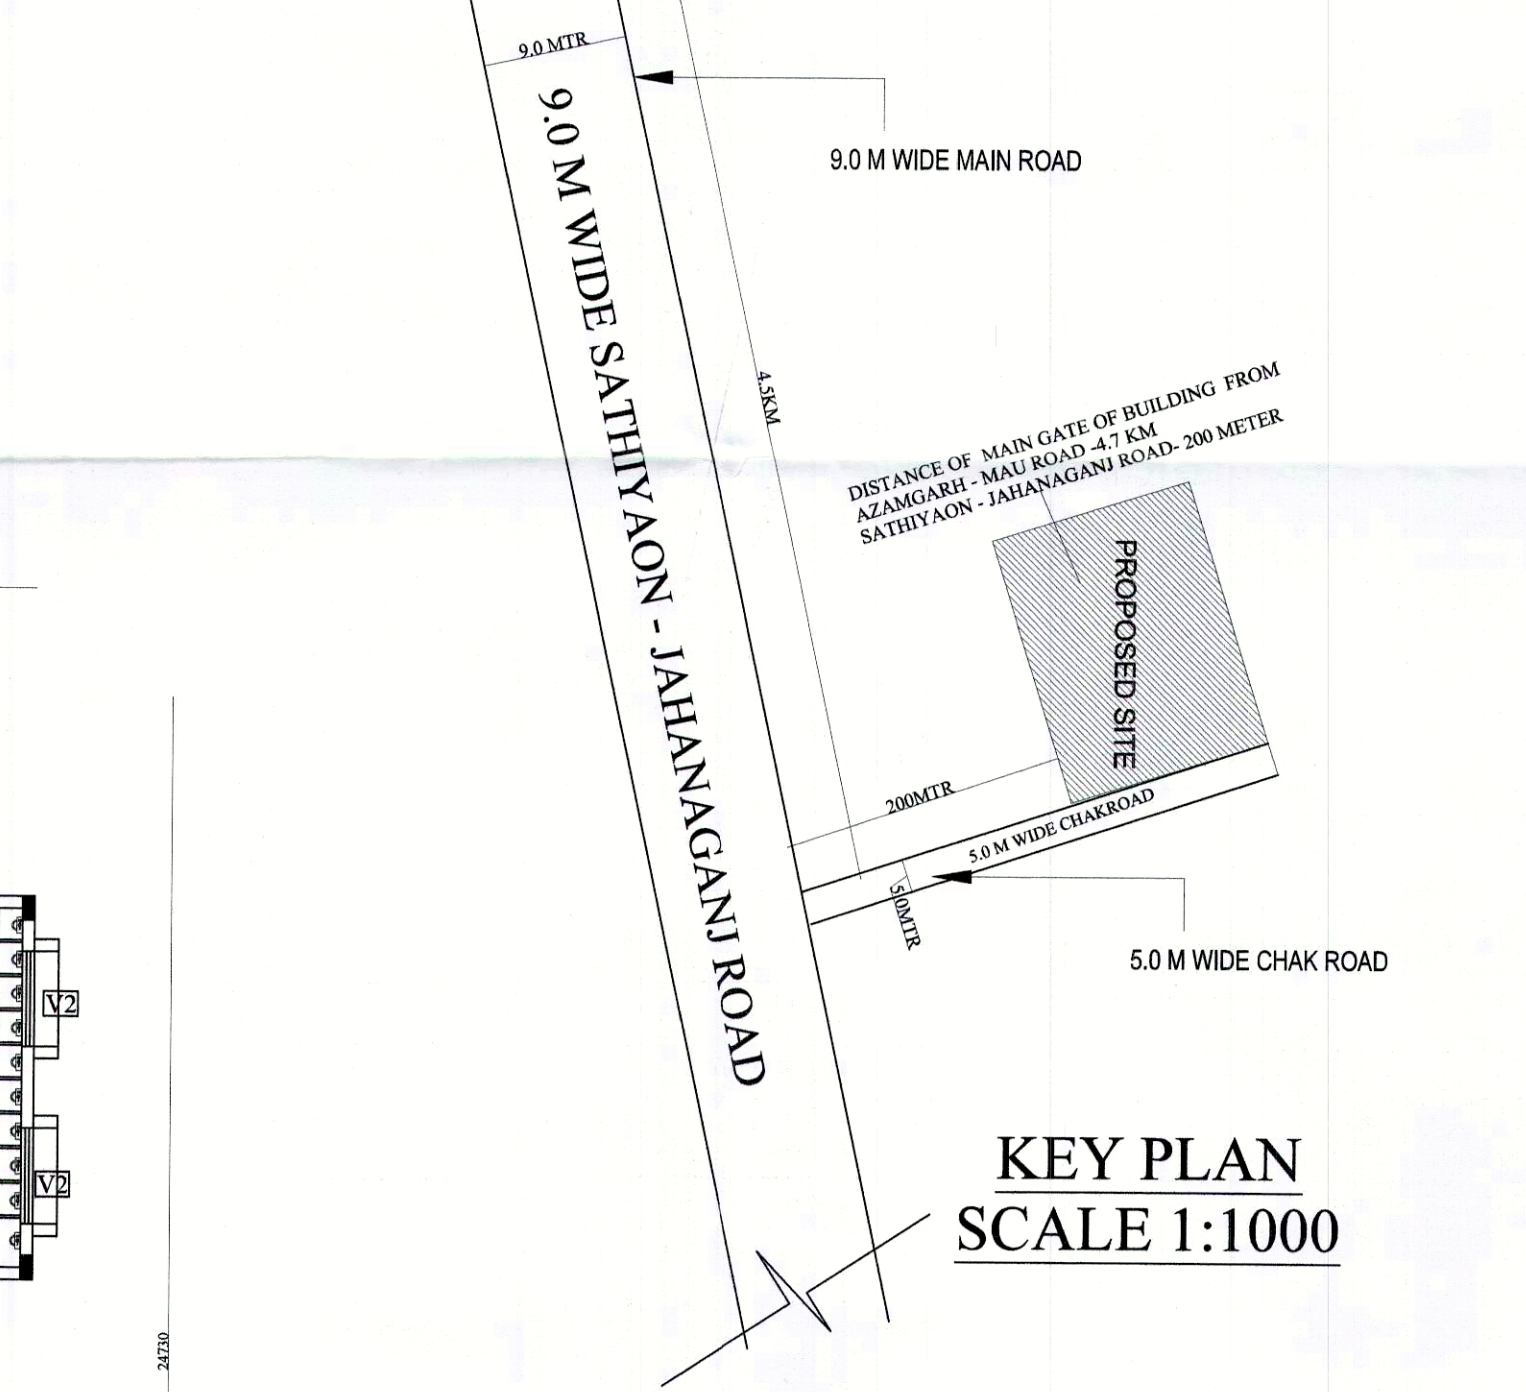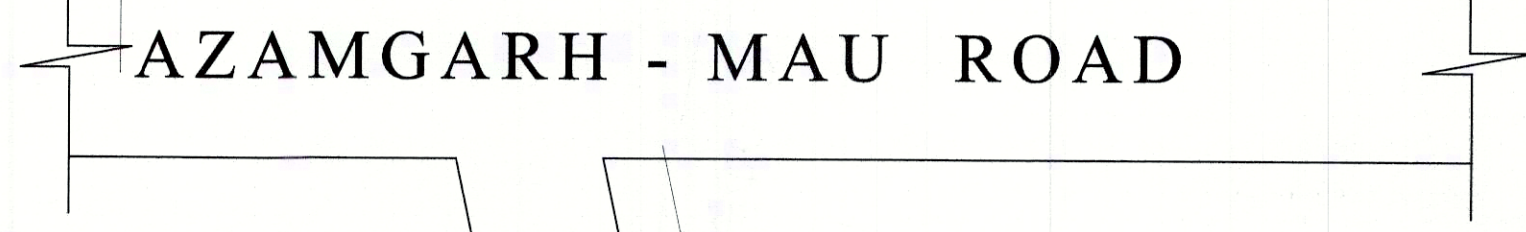

KEY PLAN  
SCALE 1:1000

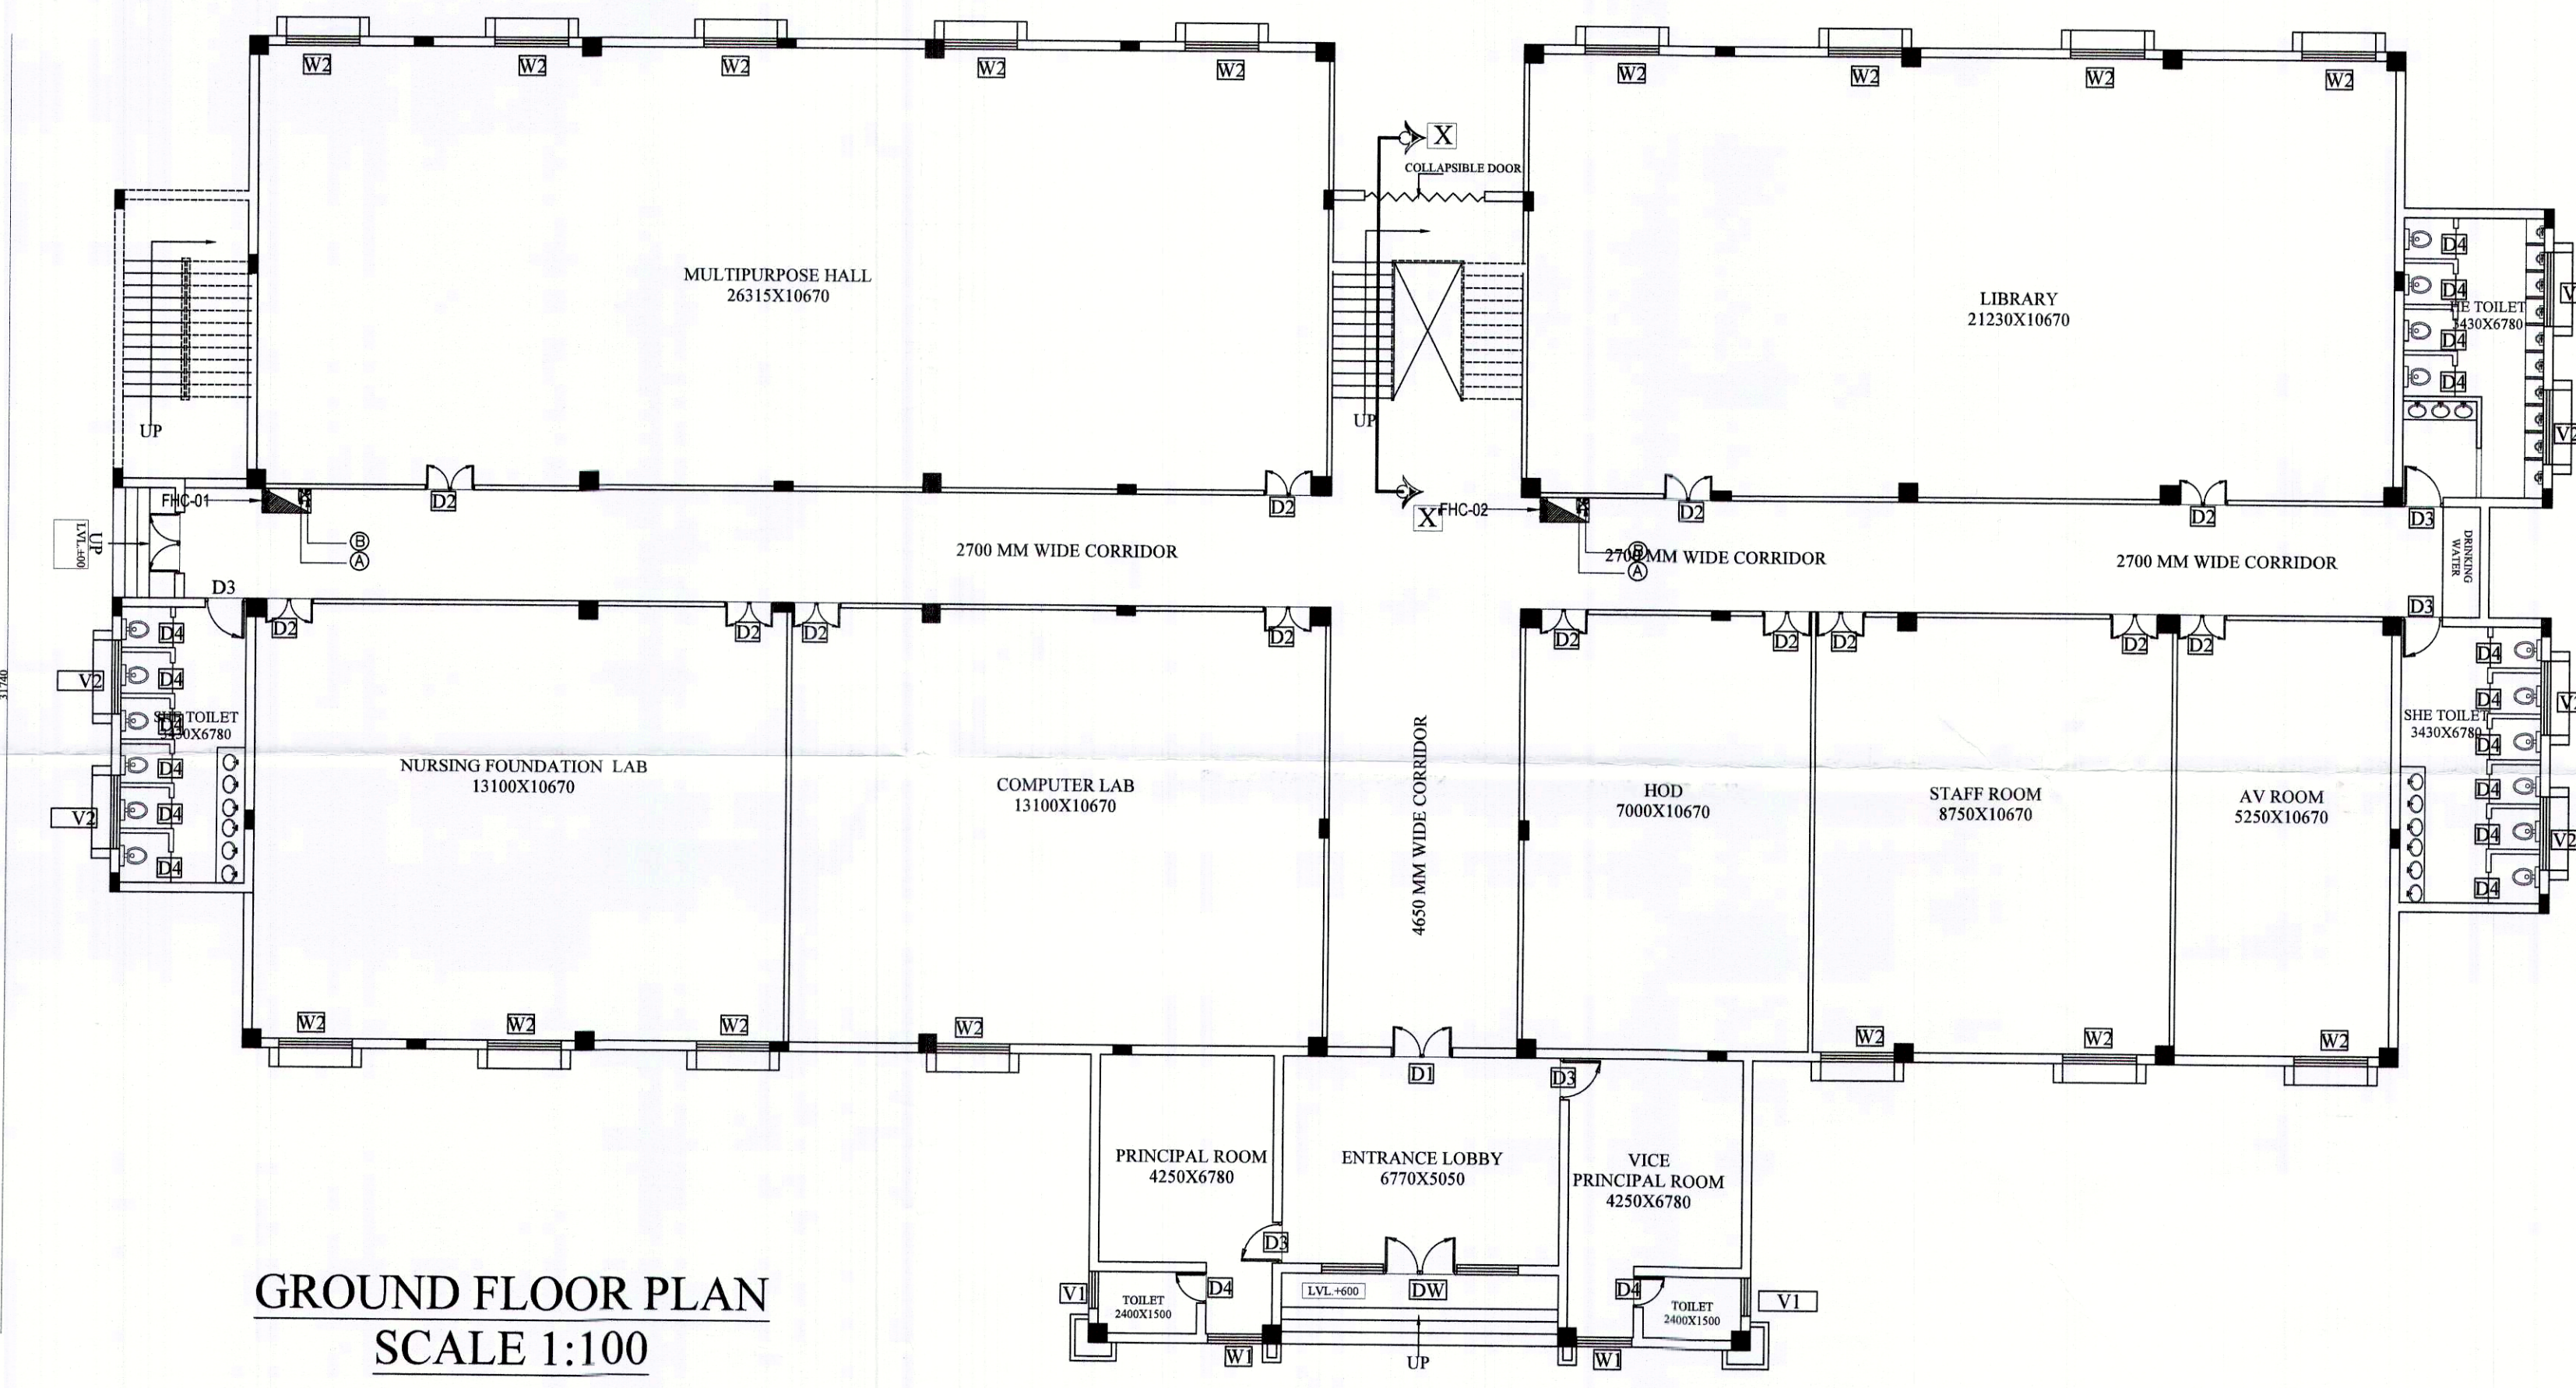

GROUND FLOOR PLAN  
SCALE 1:100

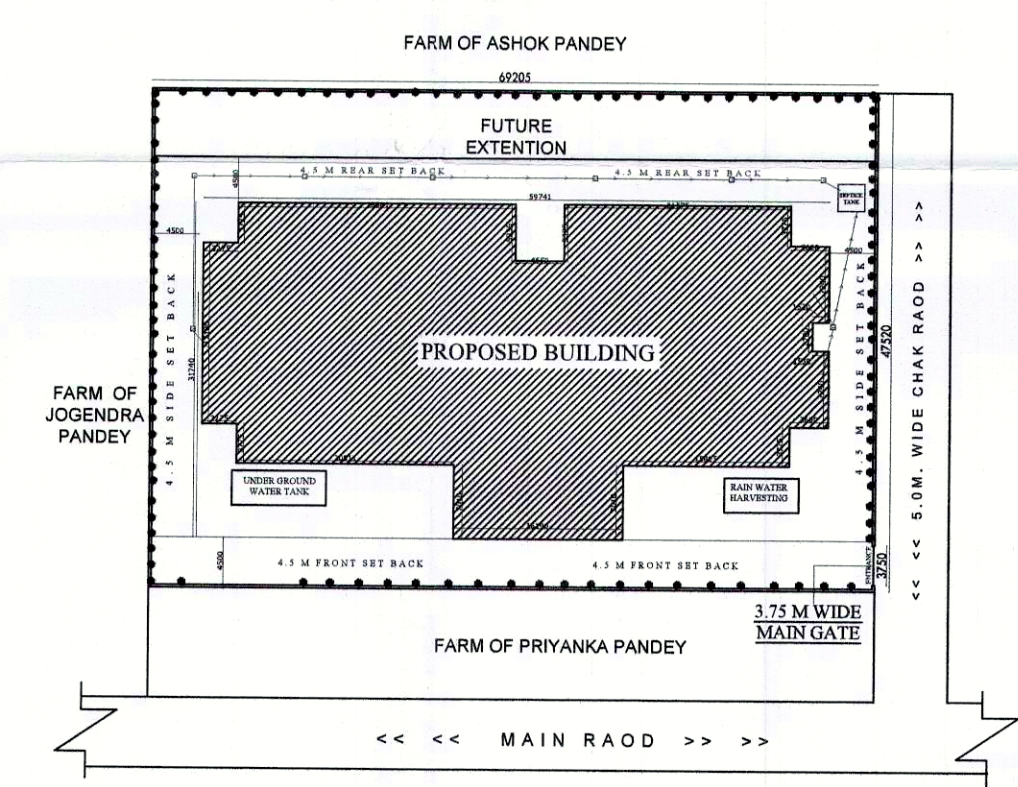

SITE PLAN  
SCALE 1:500

PROJECT  
PROPOSED RAINBOW  
NURSING COLLEGE BUILDING  
FOR  
RAINBOW CHARITABLE TRUST  
AT  
MAHUWA MURARPUR,  
SATHIYAON, THANA JAHANAGANJ,  
AZAMGARH, PIN.- 276404, (U.P.)

DOOR & WINDOW SCHEDULE

S.NO.	TYPE	SIZE	SILL	LINTEL
1	DW	4800X2500	-	2550
2	D1	1500X2550	-	2550
3	D2	1200X2550	-	2550
4	D3	1000X2550	-	2550
5	D4	750X2100	-	2550
6	W1	1350X1800	750	2550
7	W1	1800X1800	750	2550
8	V	1800X450	2100	2550
9	V1	750X450	2100	2550

AREA STATEMENT -

TOTAL PLOT AREA-	3288.60 SQM.
G.FLOOR COVD.AREA-	1529.00 SQM.
G.FLOOR OPEN AREA-	1759.60 SQM.
FIRST FLOOR COVD.AREA-	1529.00 SQM.
MUMTY AREA-	56.32 SQM.
TOTAL COVD.AREA-	3114.32 SQM.
GROUND FLOOR COVERAGE-	46.49 %
F.A.R.ACHIVED-	0.95

SHEET NO. - 1/2

NORTH



SIGN-

*Priyanka Pandey*  
OWNER


SIGN-

*Ar. Vaibhav Kumar Srivastava*  
B ARCH  
CA/2012/56551  
Loc: B-4/76B, Vaibhav Khand, Gomti Nagar  
Lucknow, Uttar Pradesh-226010

ARCHITECT


परमिटेड संख्या 49/2021-22 दिनांक 30/05/2021  
की शर्तों के अधीन स्वीकृत।  
अगर कोई भी शर्त या शर्तों में अपर मुद्रित अधिकारी  
द्वारा पंचायत-अजयगढ़ (उ.प्र.)



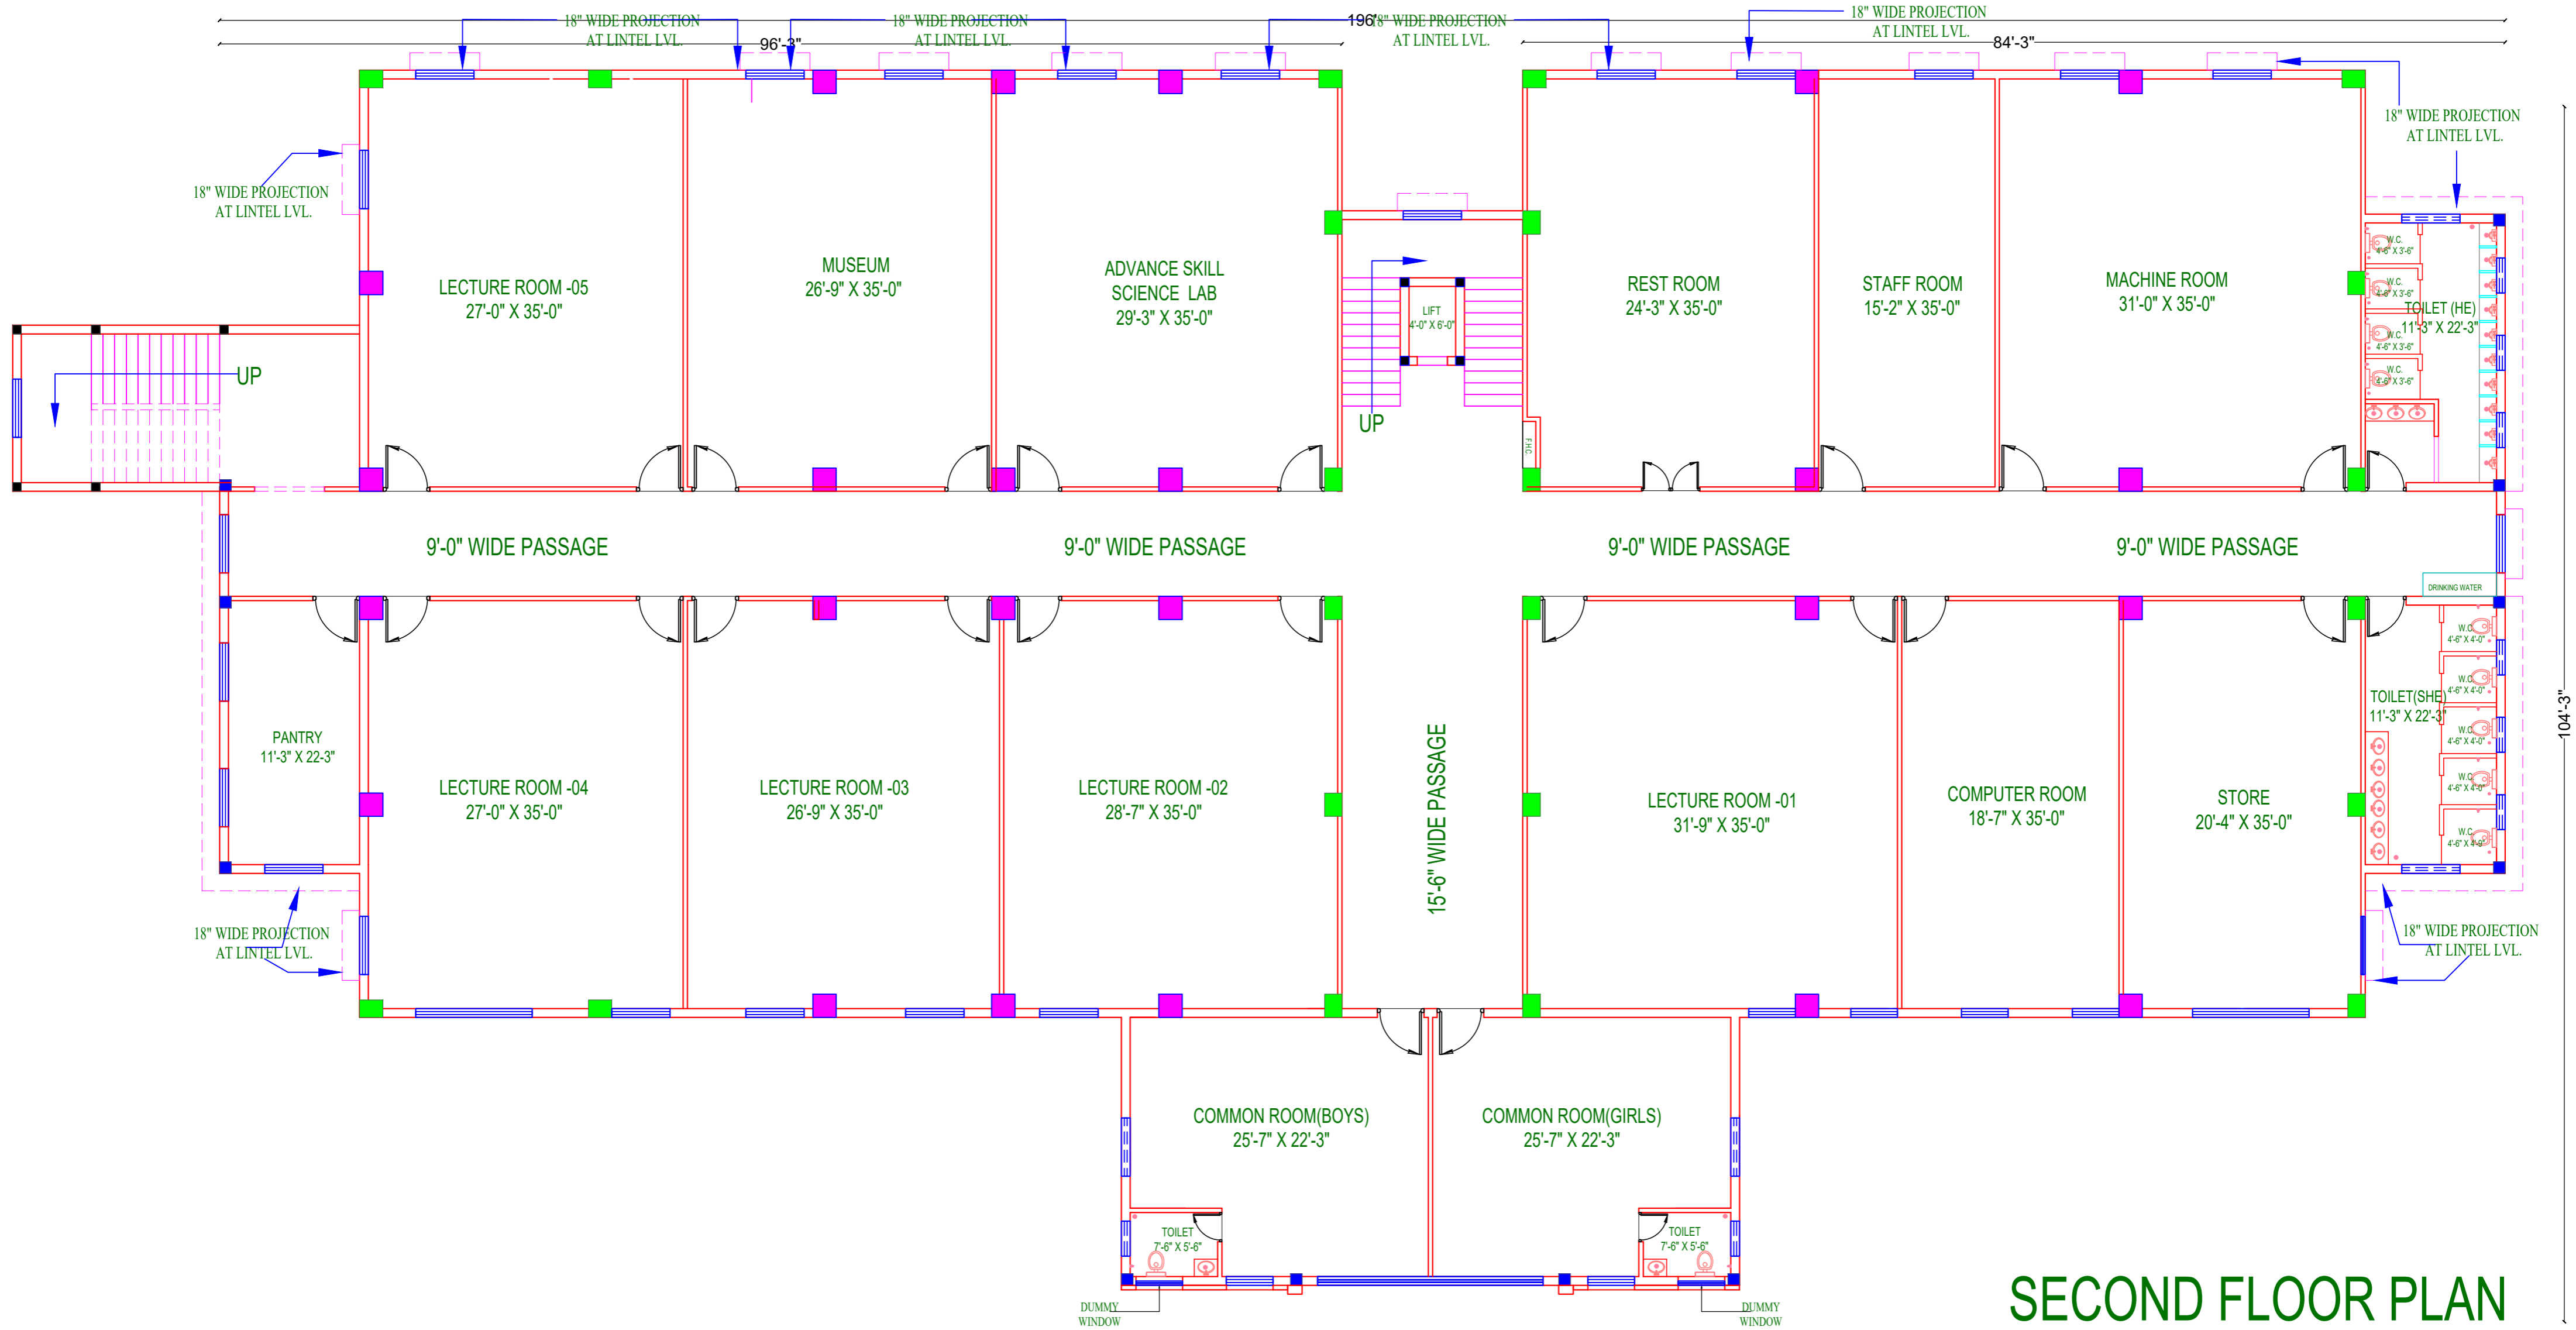

## SECOND FLOOR PLAN

<b>AREA STATEMENT</b>	G.F.COVERED AREA - 15600.00SQ.FT F.F.COVERED AREA - 15600.00 SQ.FT MUMTY AREA - 300.00 SQ.FT TOTAL COV. AREA - 31500.00 SQ.FT	Drg. No. <b>ARCH/ 04</b>
		DATE: <b>JAN.2021</b>
		DRAWN BY: <b>SATYAM PATEL</b>

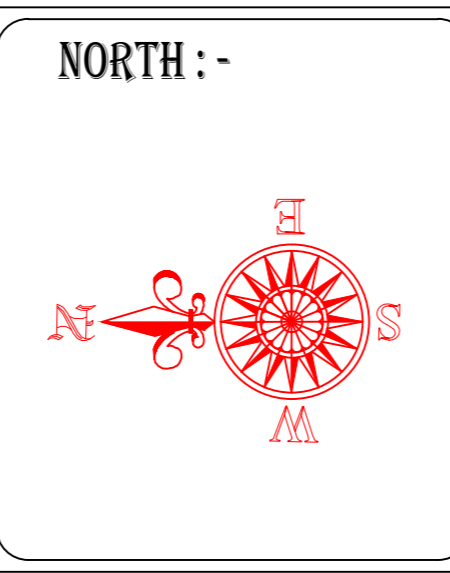

**PROJECT :-**  
PROPOSED RAINBOW NURSING COLLEGE FOR RAINBOW CHARITABLE TRUST AT AZAMGARH

**CLIENT :-**  
RAINBOW CHARITABLE TRUST

**DRG. TITLE-**  
**SECOND FLOOR PLAN**

**Revision-**

**CONSULTANTS:-** CALL: - 9919996633

**GRAND SQUARE**  
ARCHITECTS, INTERIOR DESIGNERS & PROJECT CONSULTANTS

B- 4/760, SECOND FLOOR, VIBHAV KHAND, GOMTINAGAR, LUCKNOW 226010.  
EMAIL: [grandsquarearchitect@gmail.com](mailto:grandsquarearchitect@gmail.com)