

FIRST FLOOR PLAN

**SCHEDULE OF DRAWINGS**

NO.	NAME	DATE	REVISION
1	...	...	...
2	...	...	...
APPROVED  
 [Signature]  
 [Name]  
 [Title]

PROPOSED BUILDING  
 AT PLOT NO. 08 A 04  
 KNOWLEDGE PARK - II  
 GREATER NAGRA (M.P.)

PROJECT NO. [ ]  
 SHEET NO. [ ]

**SPACE SCOPE**  
 ARCHITECTURE  
 LANDSCAPE  
 INTERIORS

C-48, SECTOR-33, NAGRA, INDIA  
 PH: 91-424-288244, 424-288245

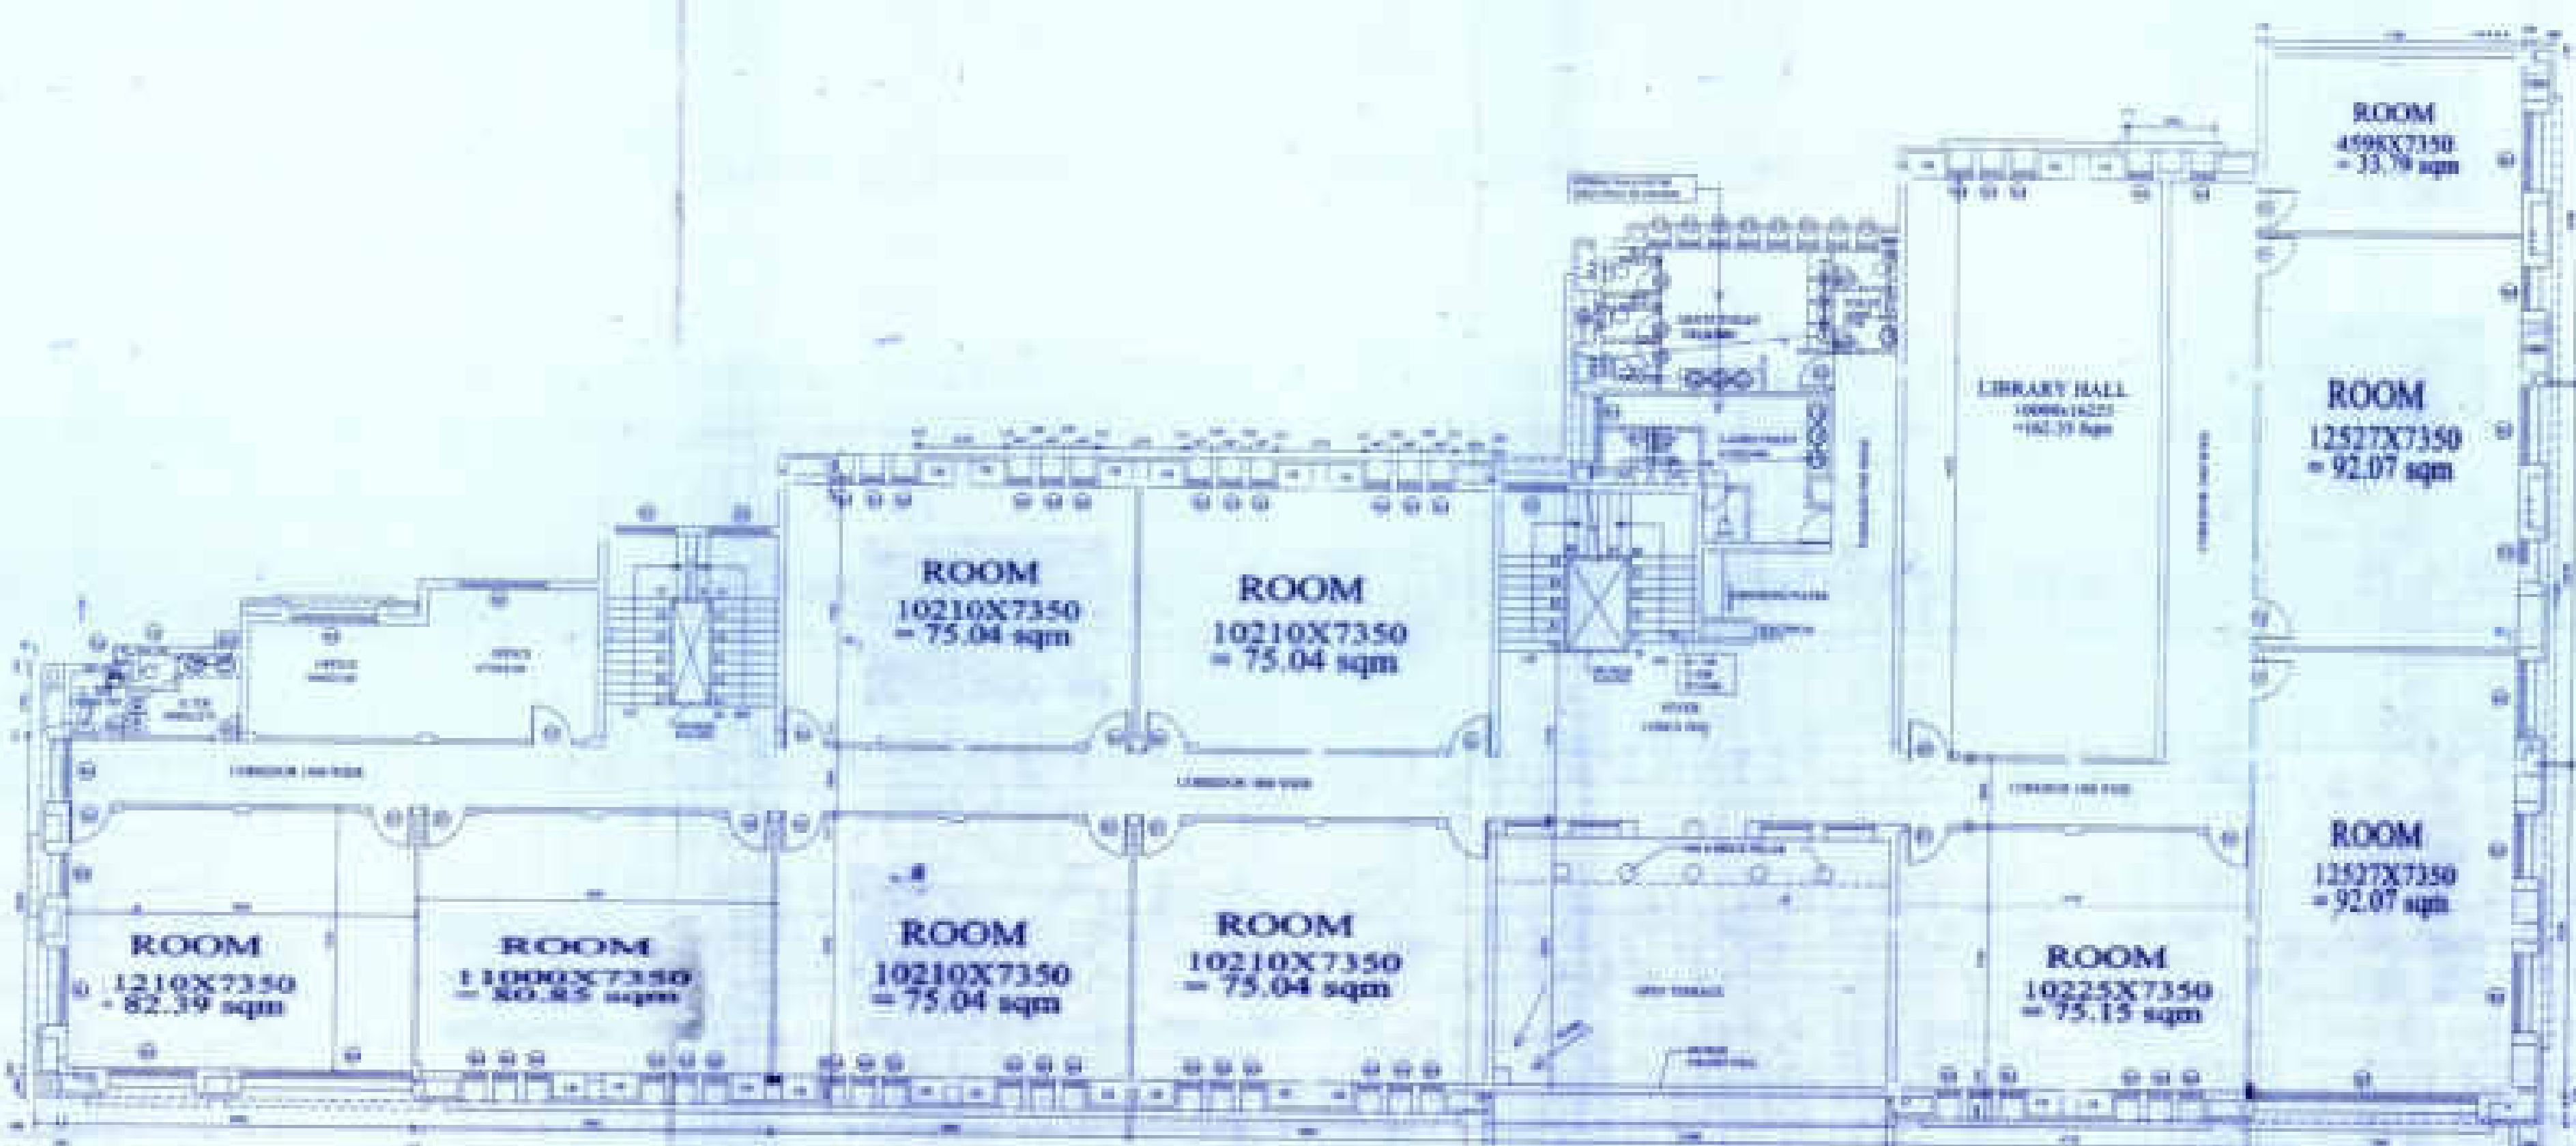

SECOND FLOOR PLAN

CHEDULE OF OPENINGS

NO.	NAME	SIZE	MARKET
1	W1	1000X1625	INT. DOOR
2	W2	1000X1625	INT. DOOR
3	W3	1000X1625	INT. DOOR
50	W50	1000X1625	INT. DOOR



DATE: 10/10/2010

SCALE: 1/4" = 1'-0"

PROJECT: PROPOSED BLOCK A

CLIENT: MANGALAM PROPOSED BUILDING AT PLOT NO. 39 & 40, KNOWLEDGE PARK - II, DEXTER NODA, (U.P.)

ARCHITECT: [Signature]

DATE: 10/10/2010

SHEET NO. - 04


SPACE SCOPE ARCHITECTS

ARCHITECTURE

INTERIOR DESIGN

10-43, SECTOR-20, NOIDA-201 301

PH: 91-438884, 9354 4388

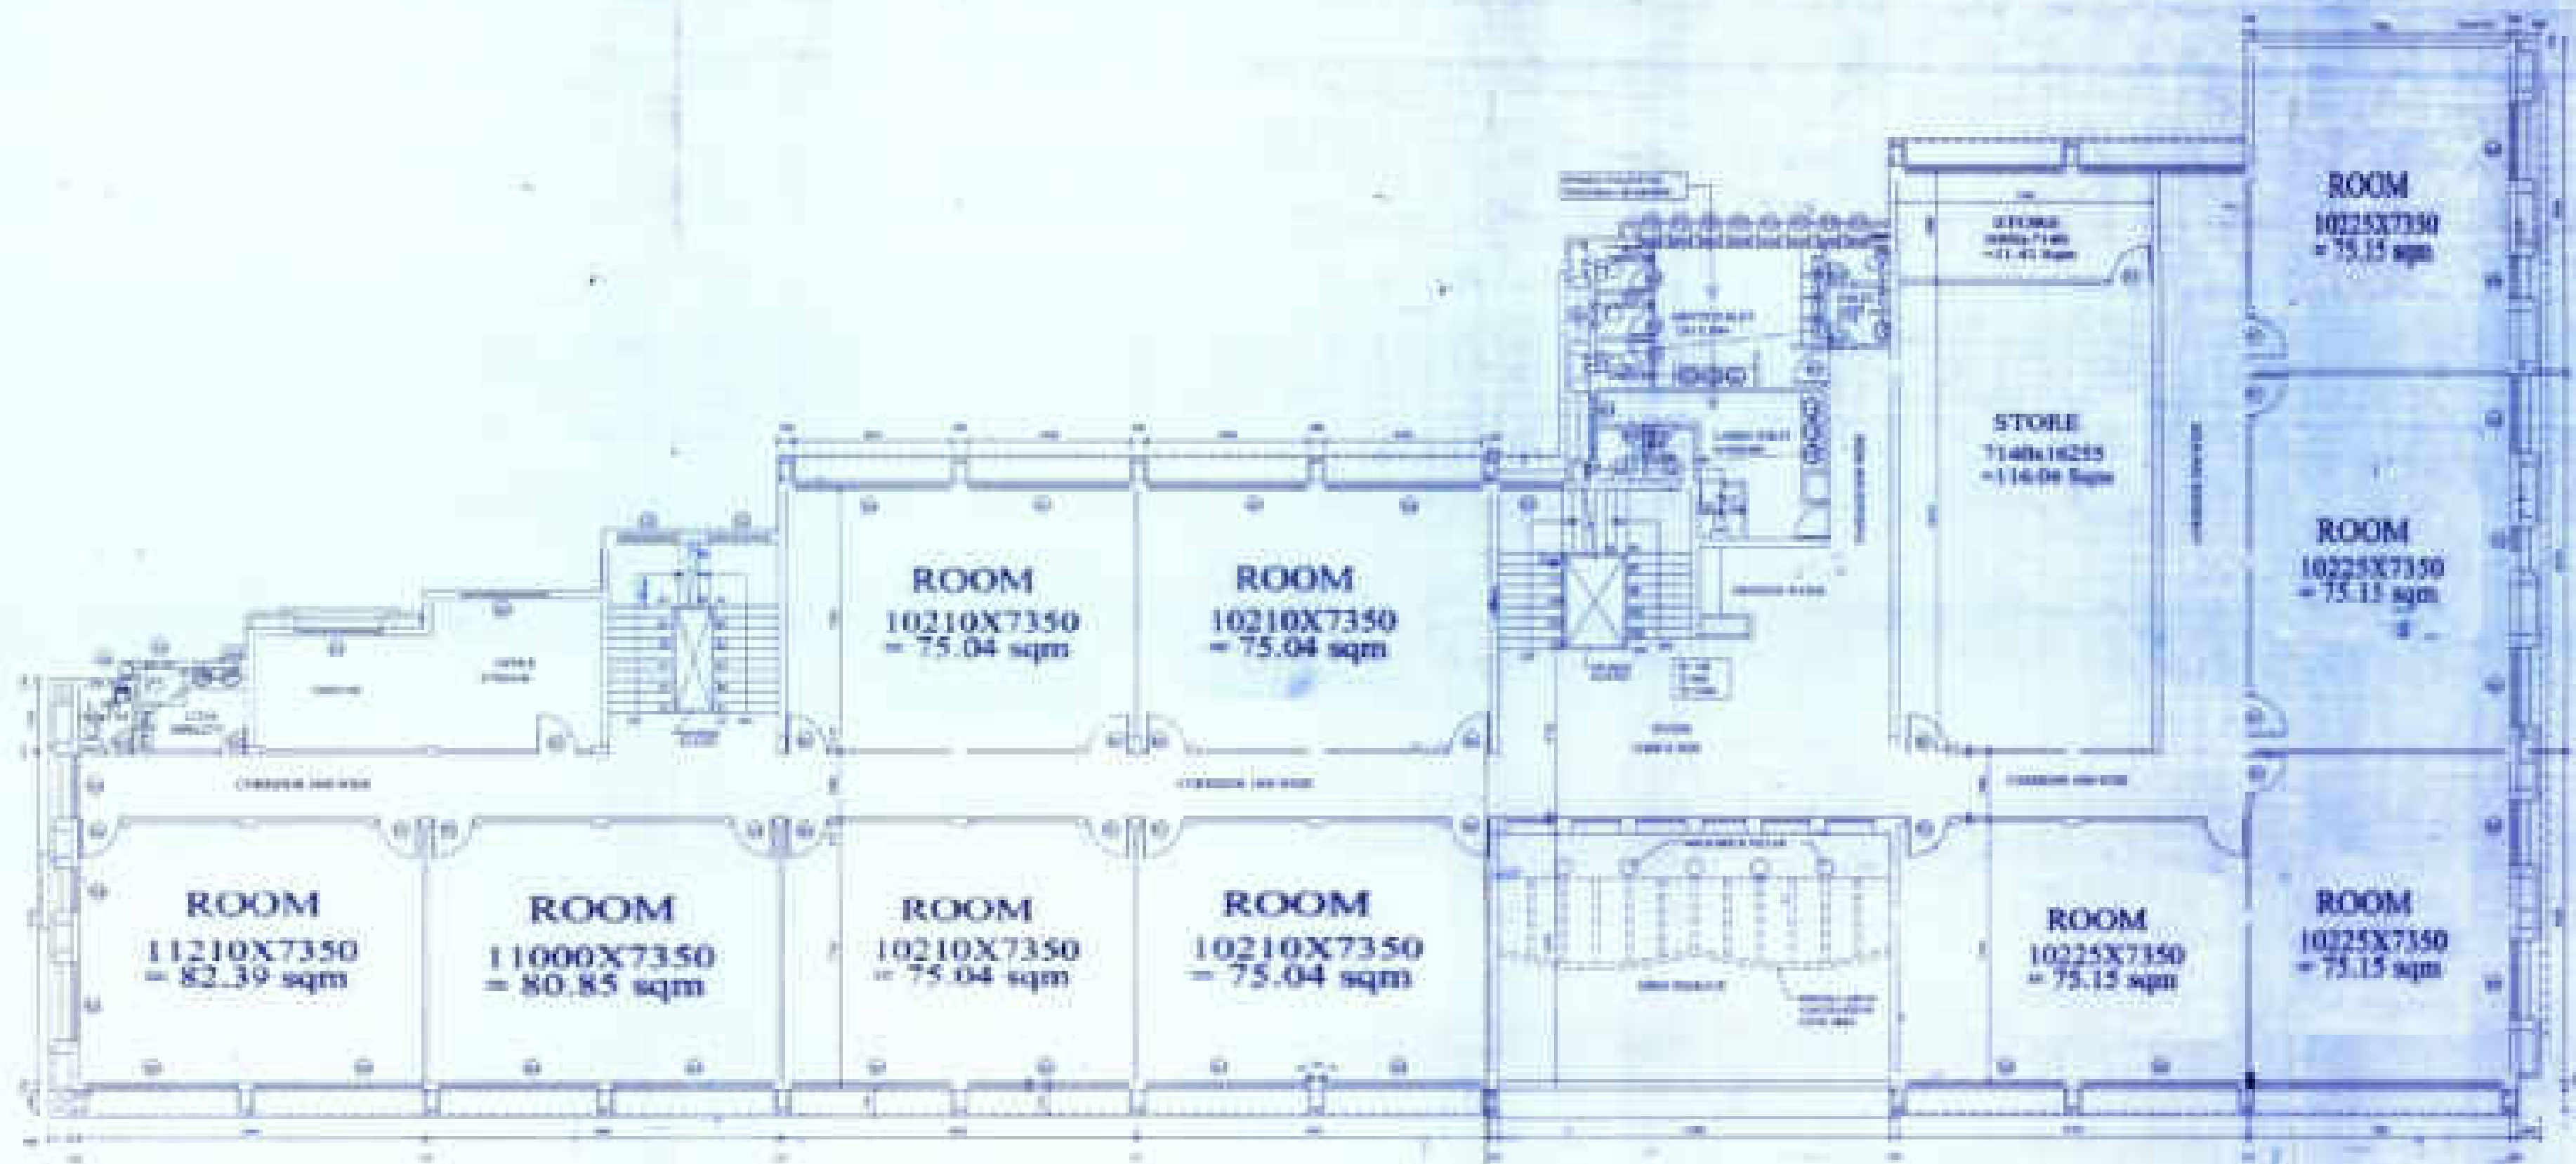

**SCHEDULE OF OPENINGS**

NO.	TYPE	NO.	REMARKS
1	W	WALLING	INT. WALL
2	D	DOOR	WALL
3	W	WALLING	WALL
4	W	WALLING	WALL
NO. 04  
THIRD FLOOR

PROJECT'S NO.  
PROJECT'S NAME  
PROJECT'S ADDRESS

PROJECT'S NO.  
PROJECT'S NAME  
PROJECT'S ADDRESS

Sheet No. - 04

**SPACE SCOPE**  
DESIGN CONSULTANTS  
ARCHITECTURE  
LANDSCAPE  
INTERIORS  
C-42 SECTOR-20 ANANDAPURAM  
P.O. - 614 008 CHENNAI

THIRD FLOOR PLAN