
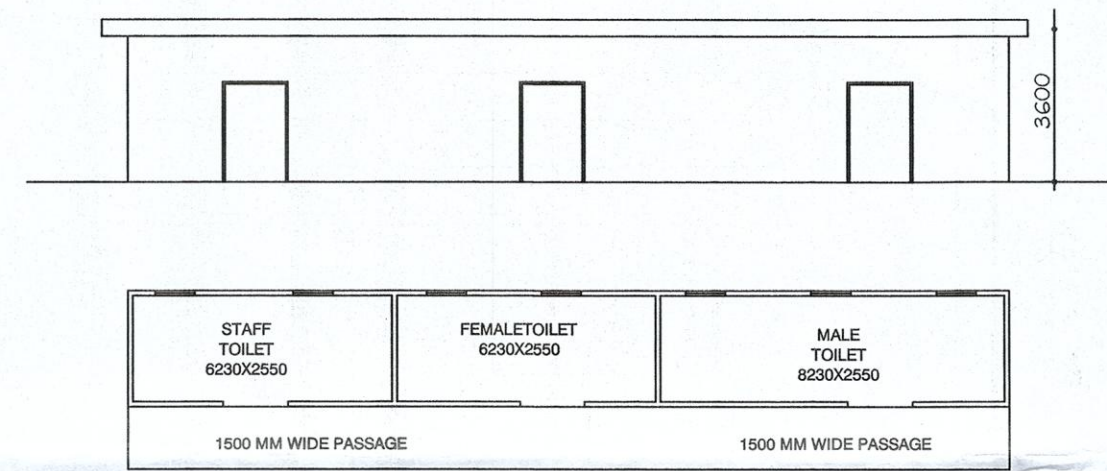
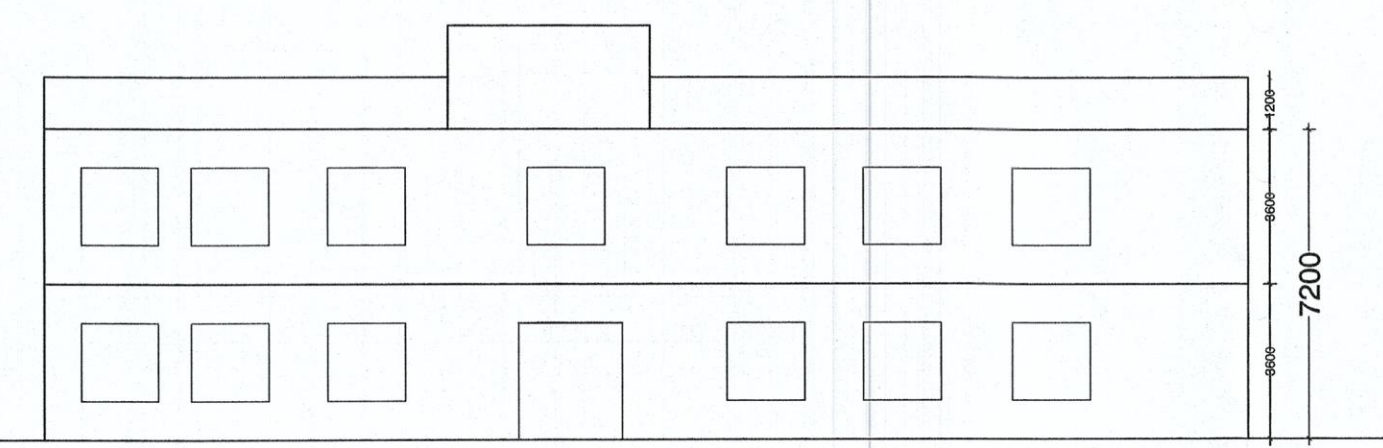
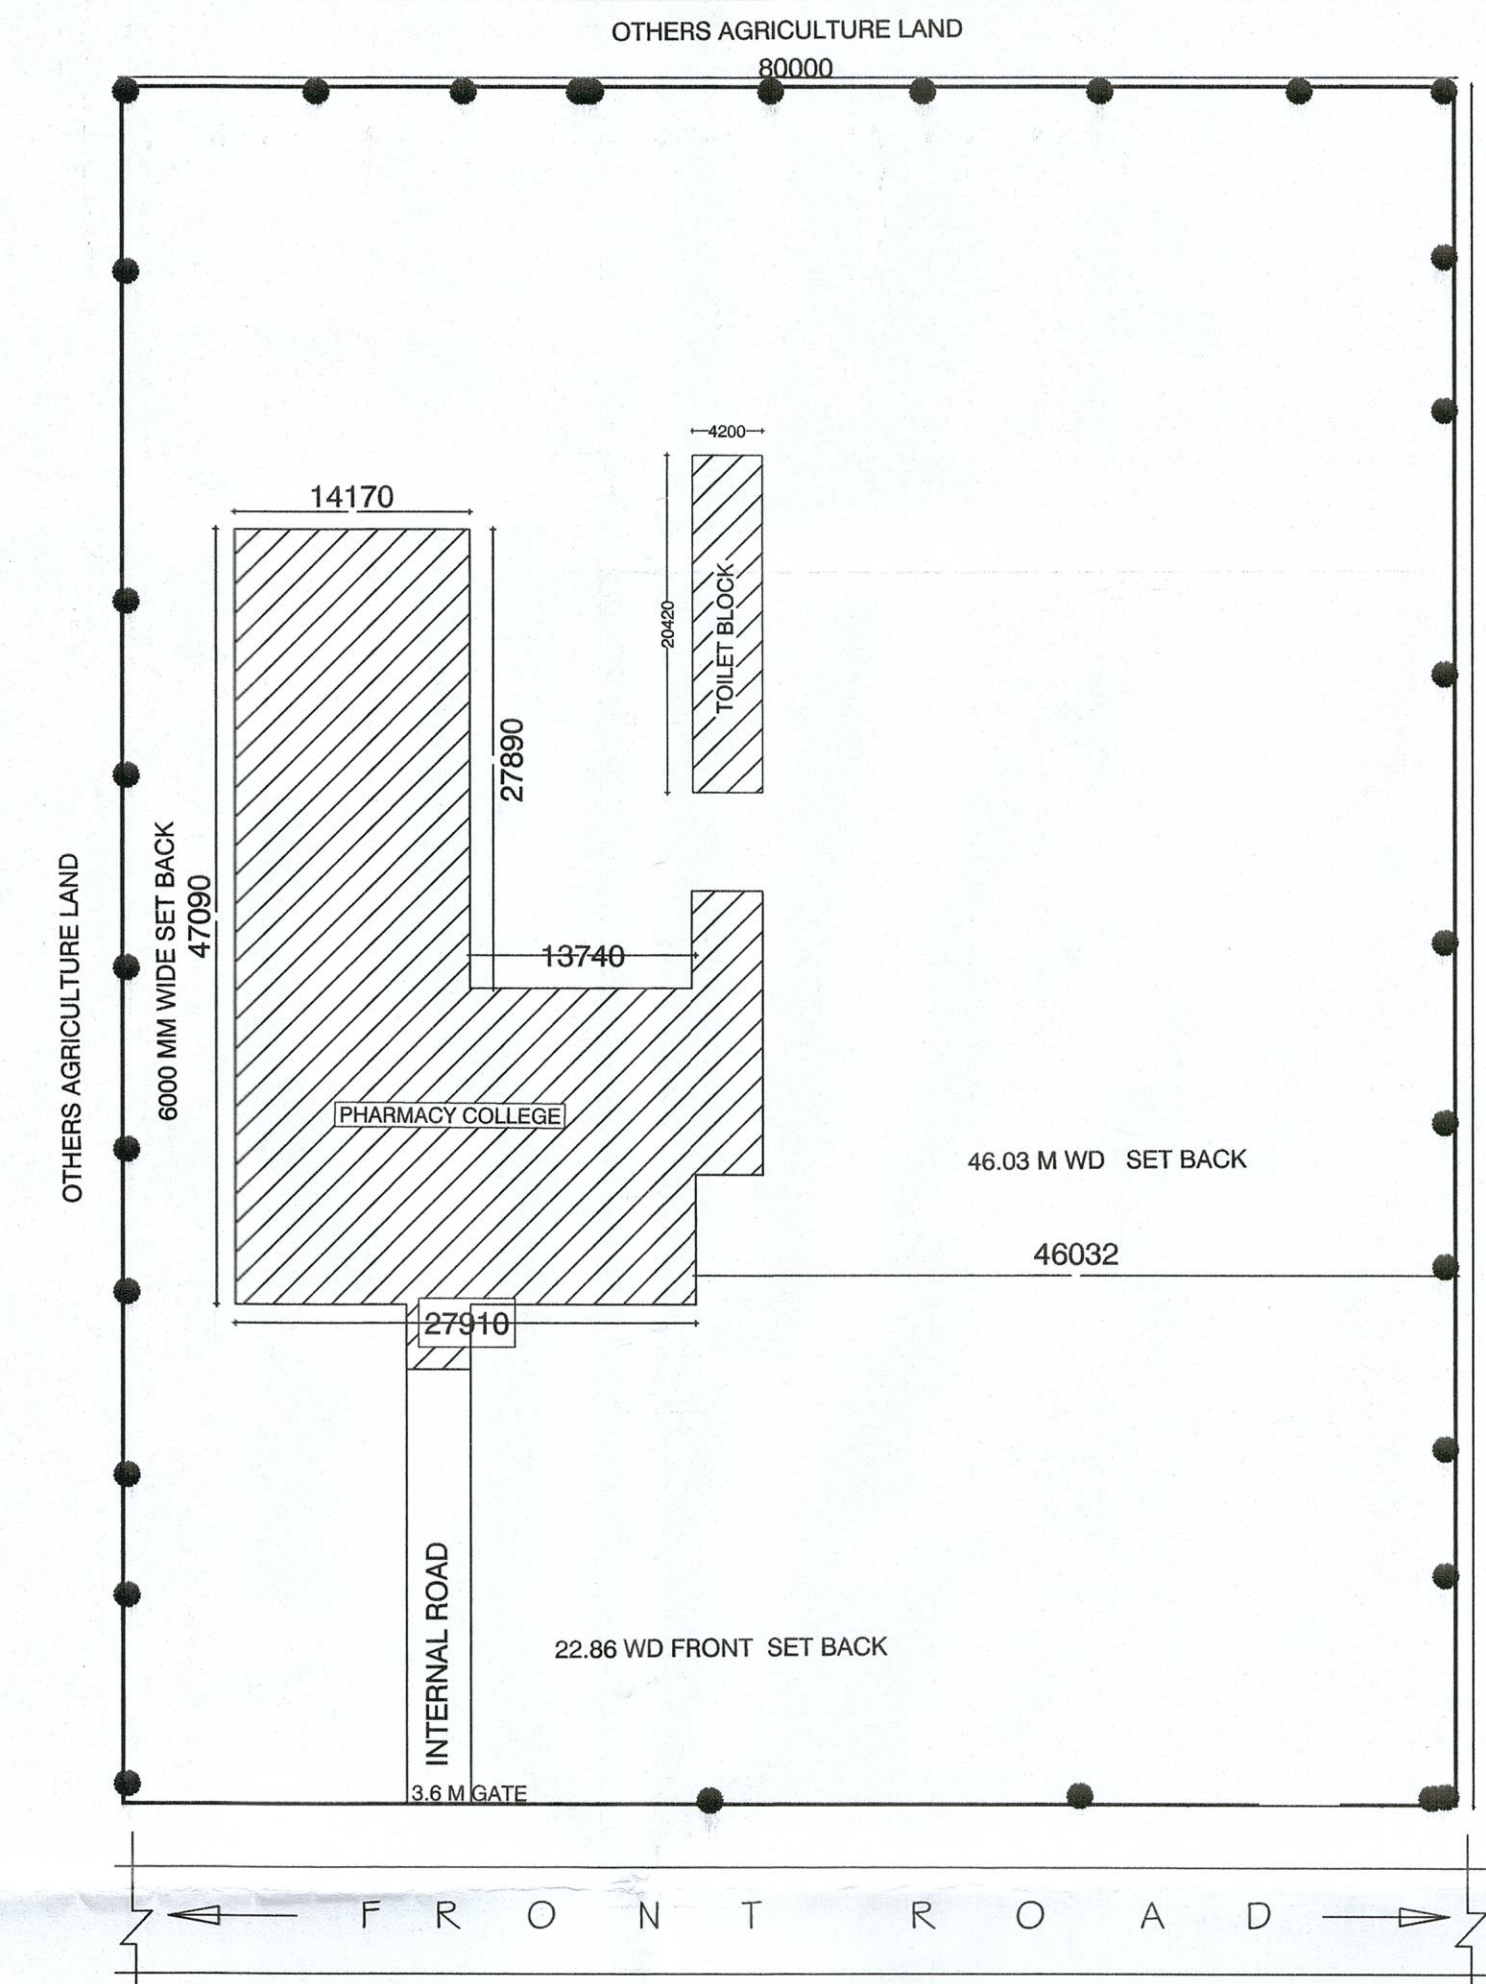
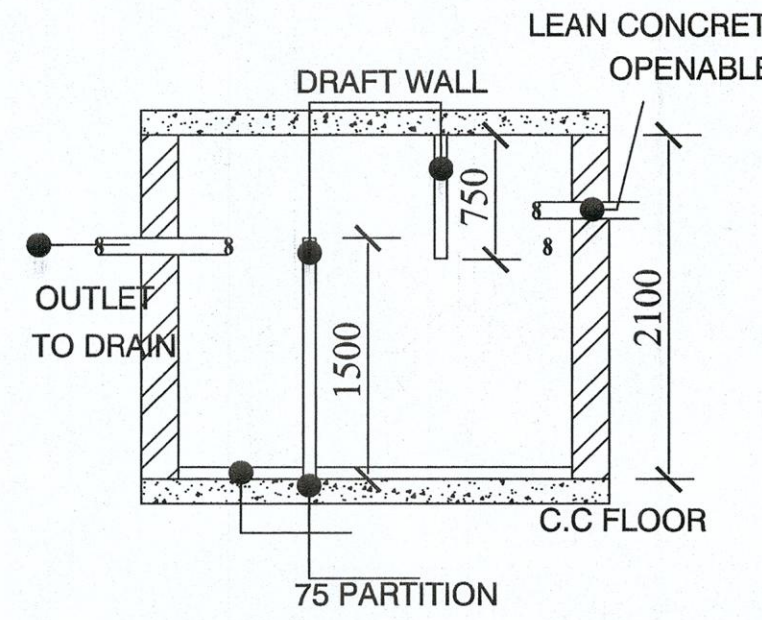
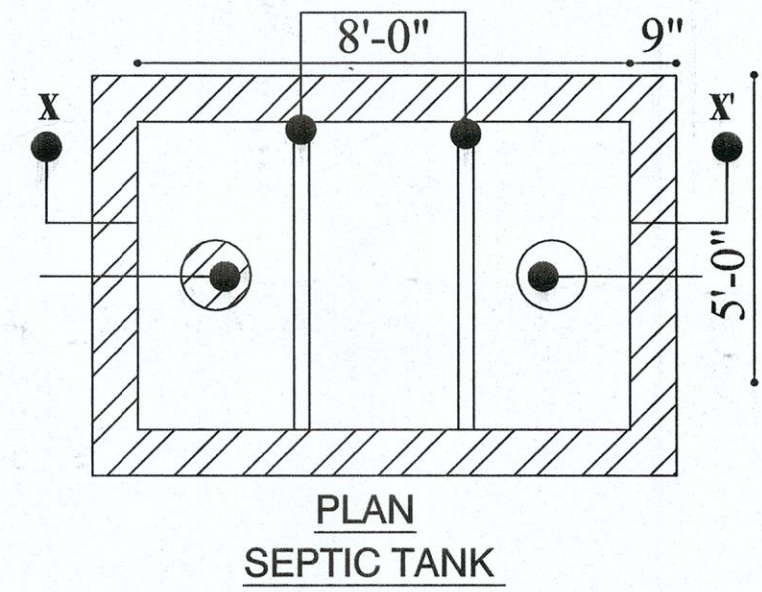
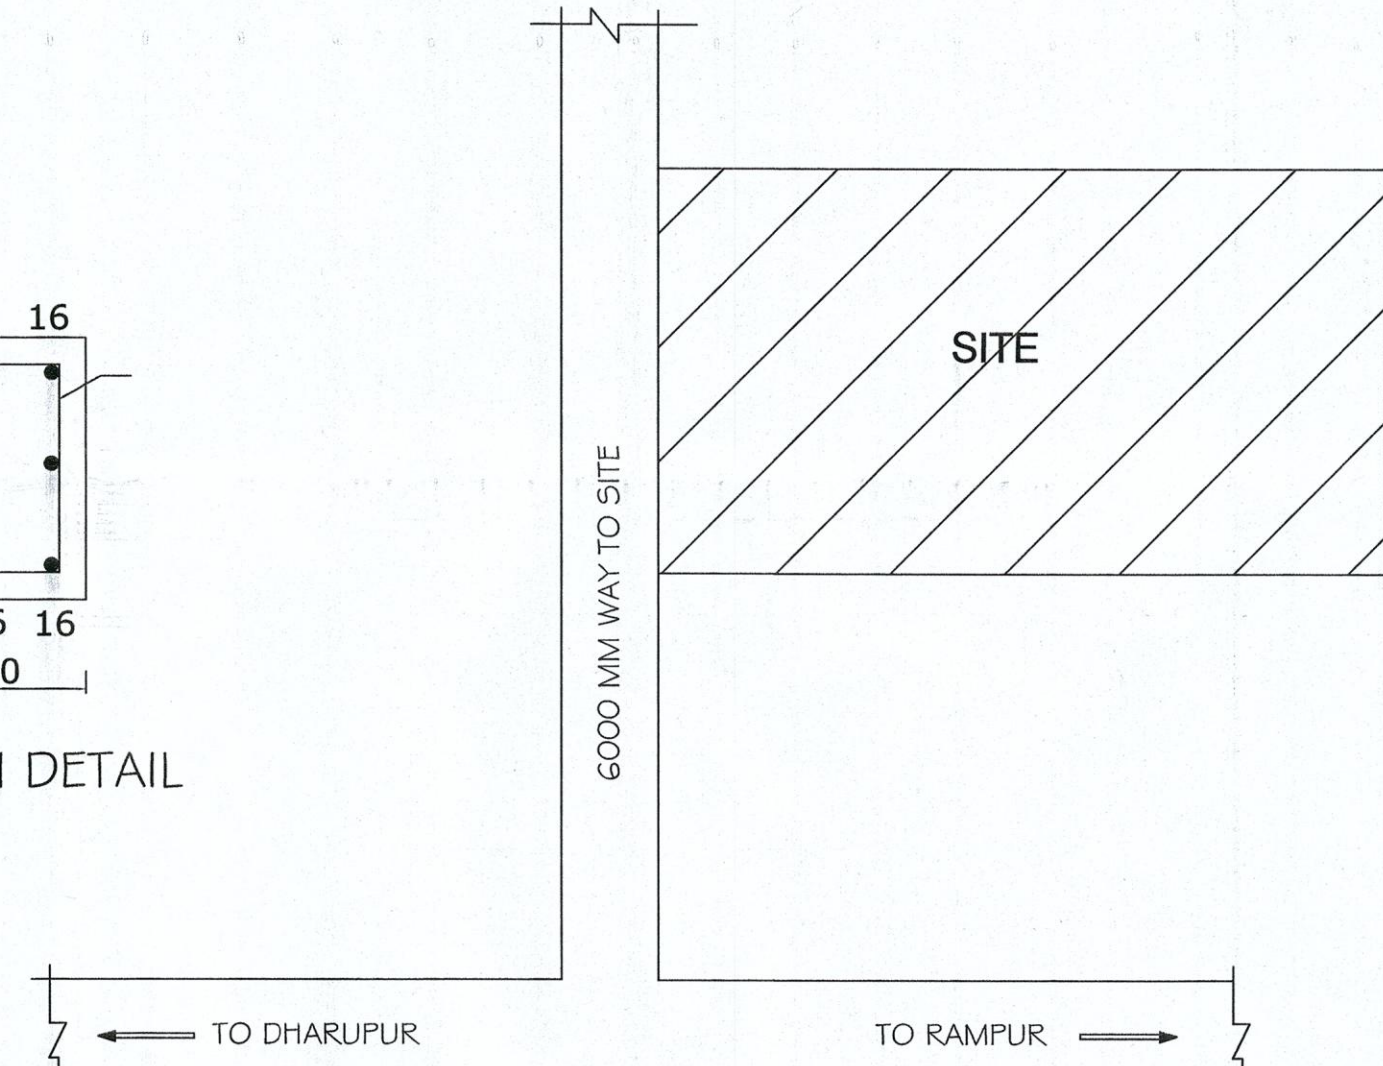
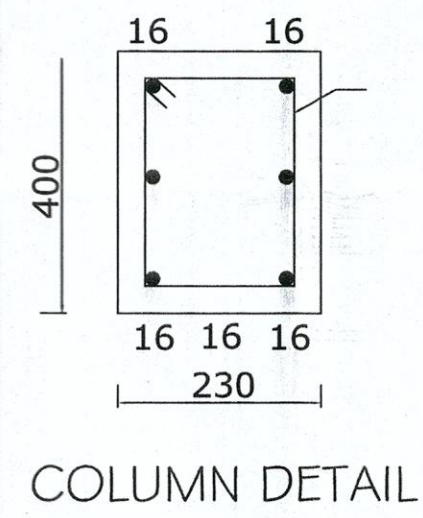



SUBMISSION DRAWING

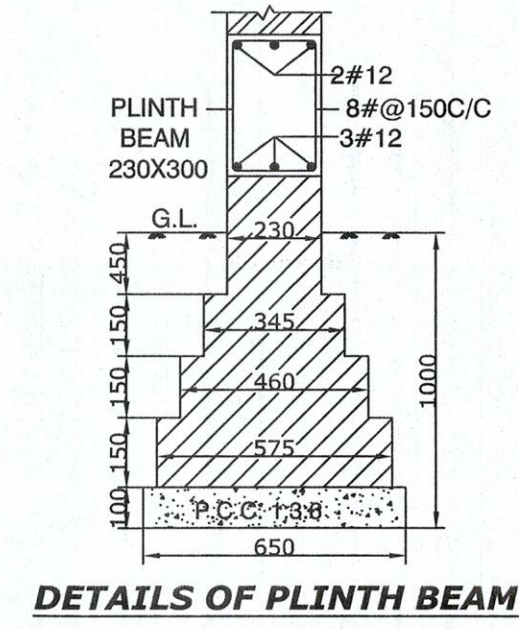


FRONT ELEVATION (SCALE 1:100)

GROUND FLOOR PLAN (TOILET BLOCK) (SCALE-1:100)


SITE PLAN (SCALE 1:500)

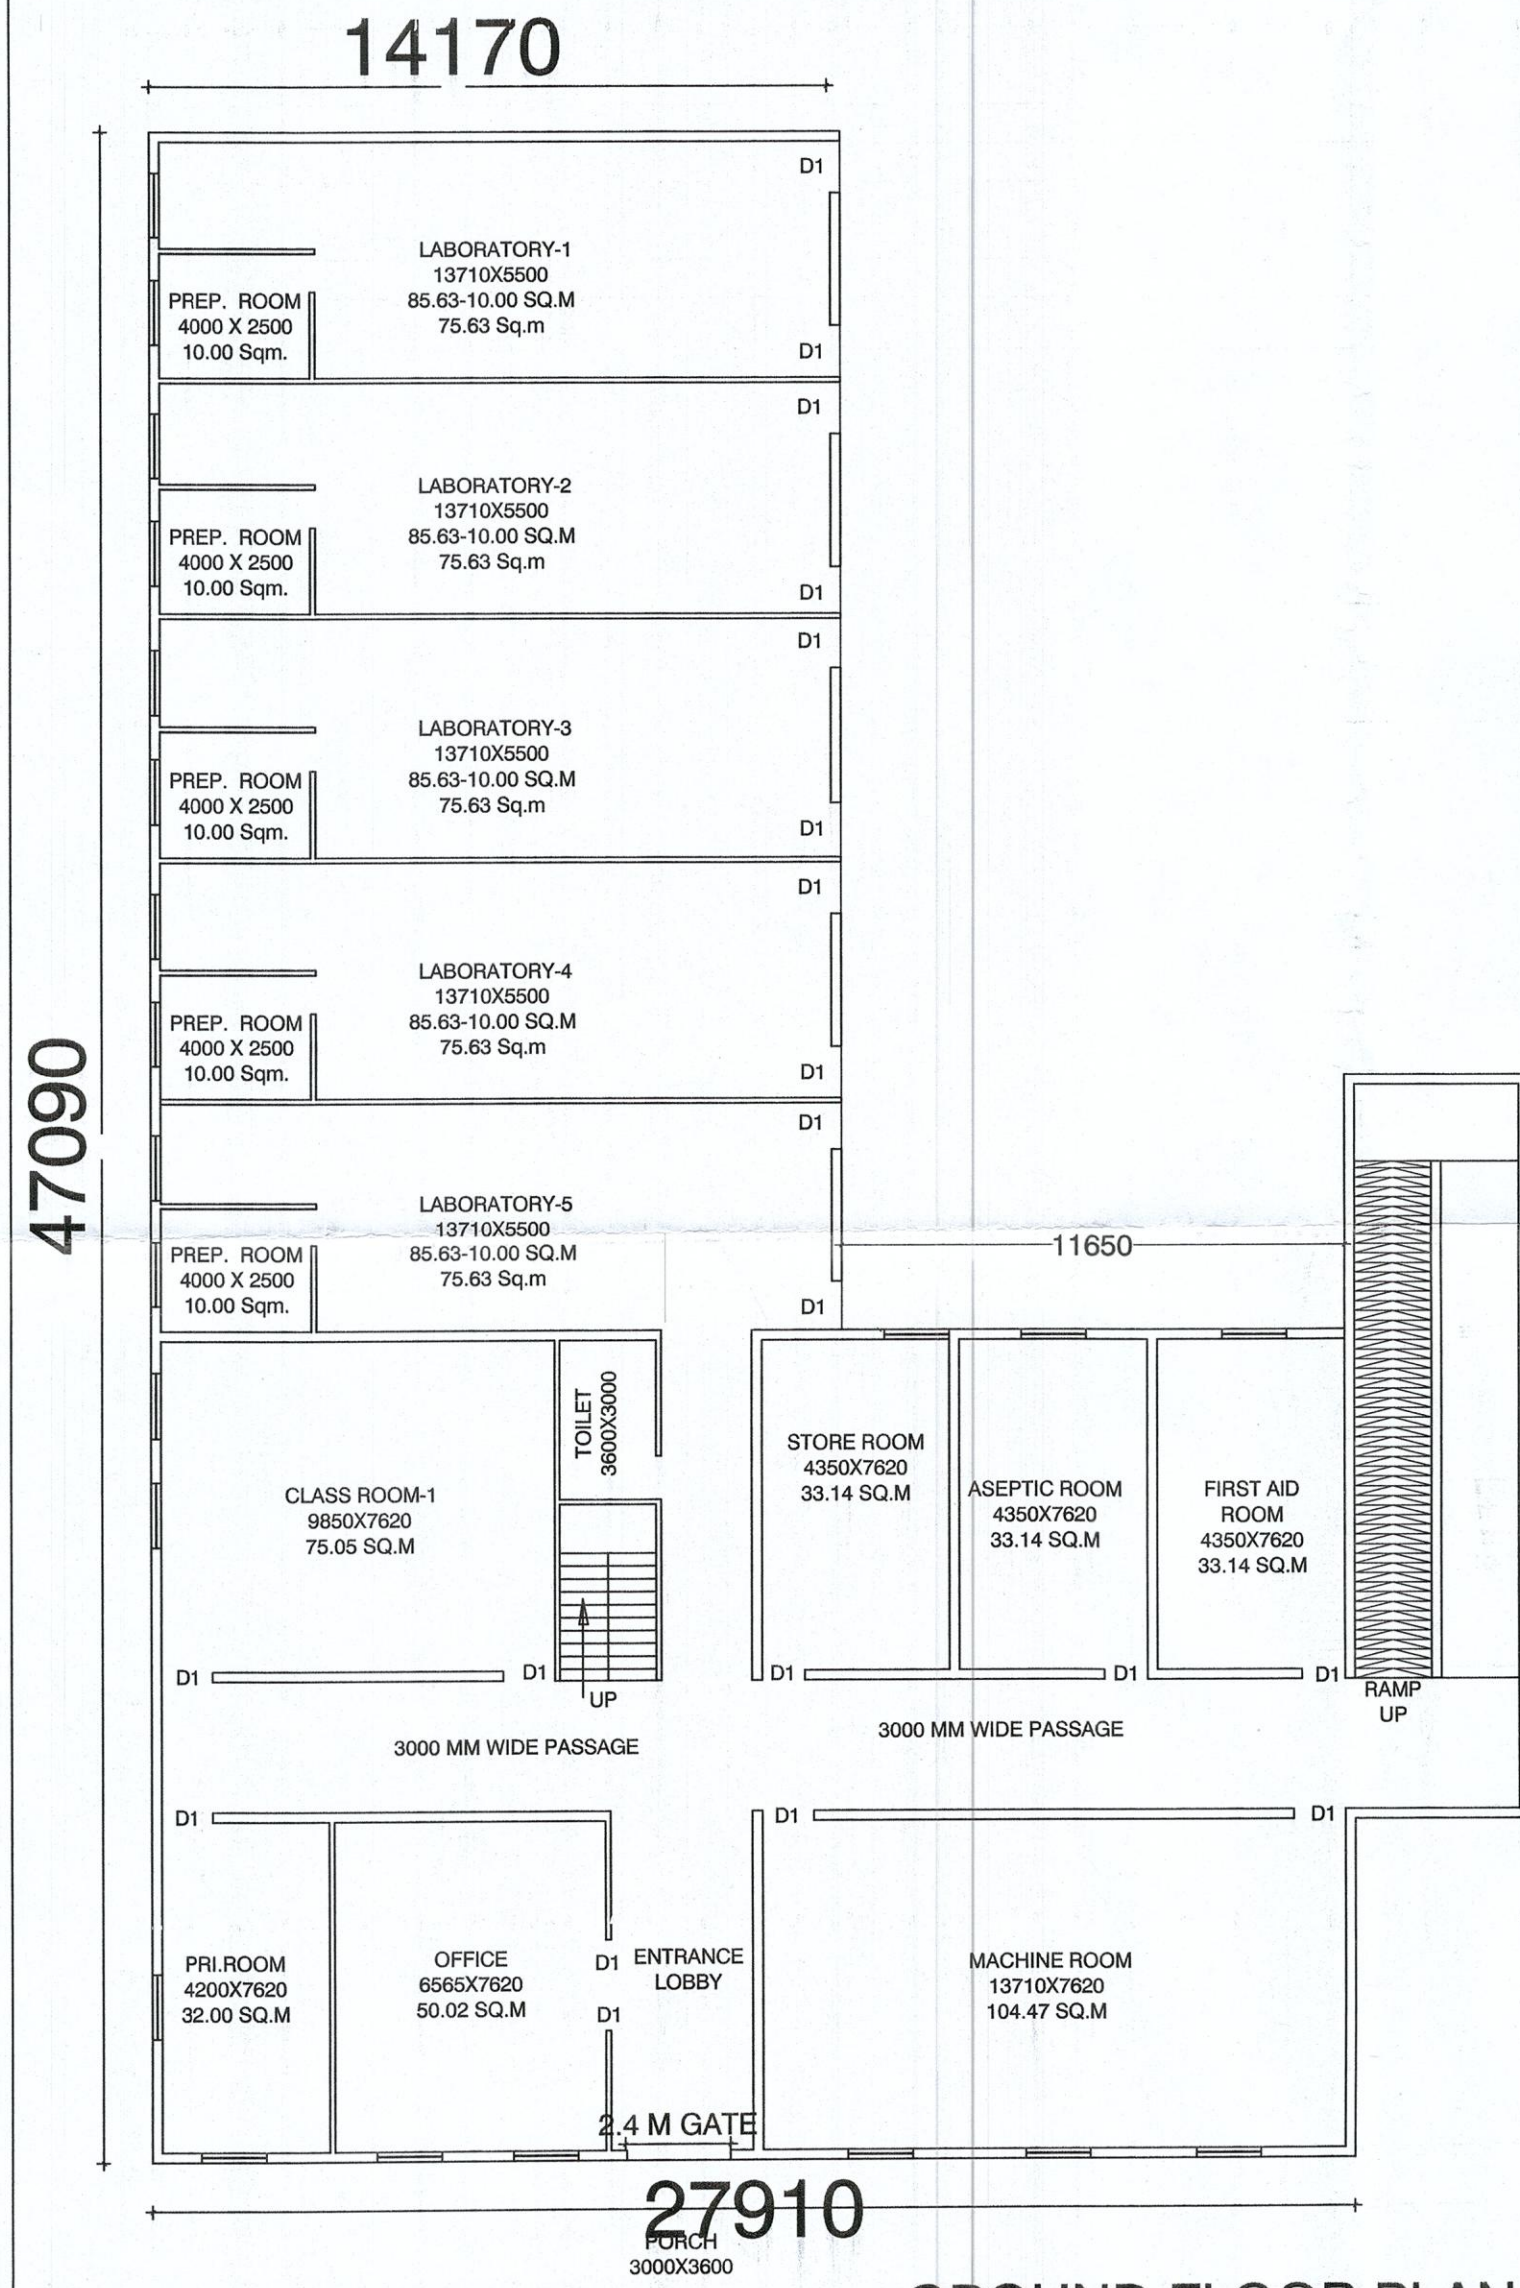


GROUND FLOOR PLAN (SCALE-1:100)

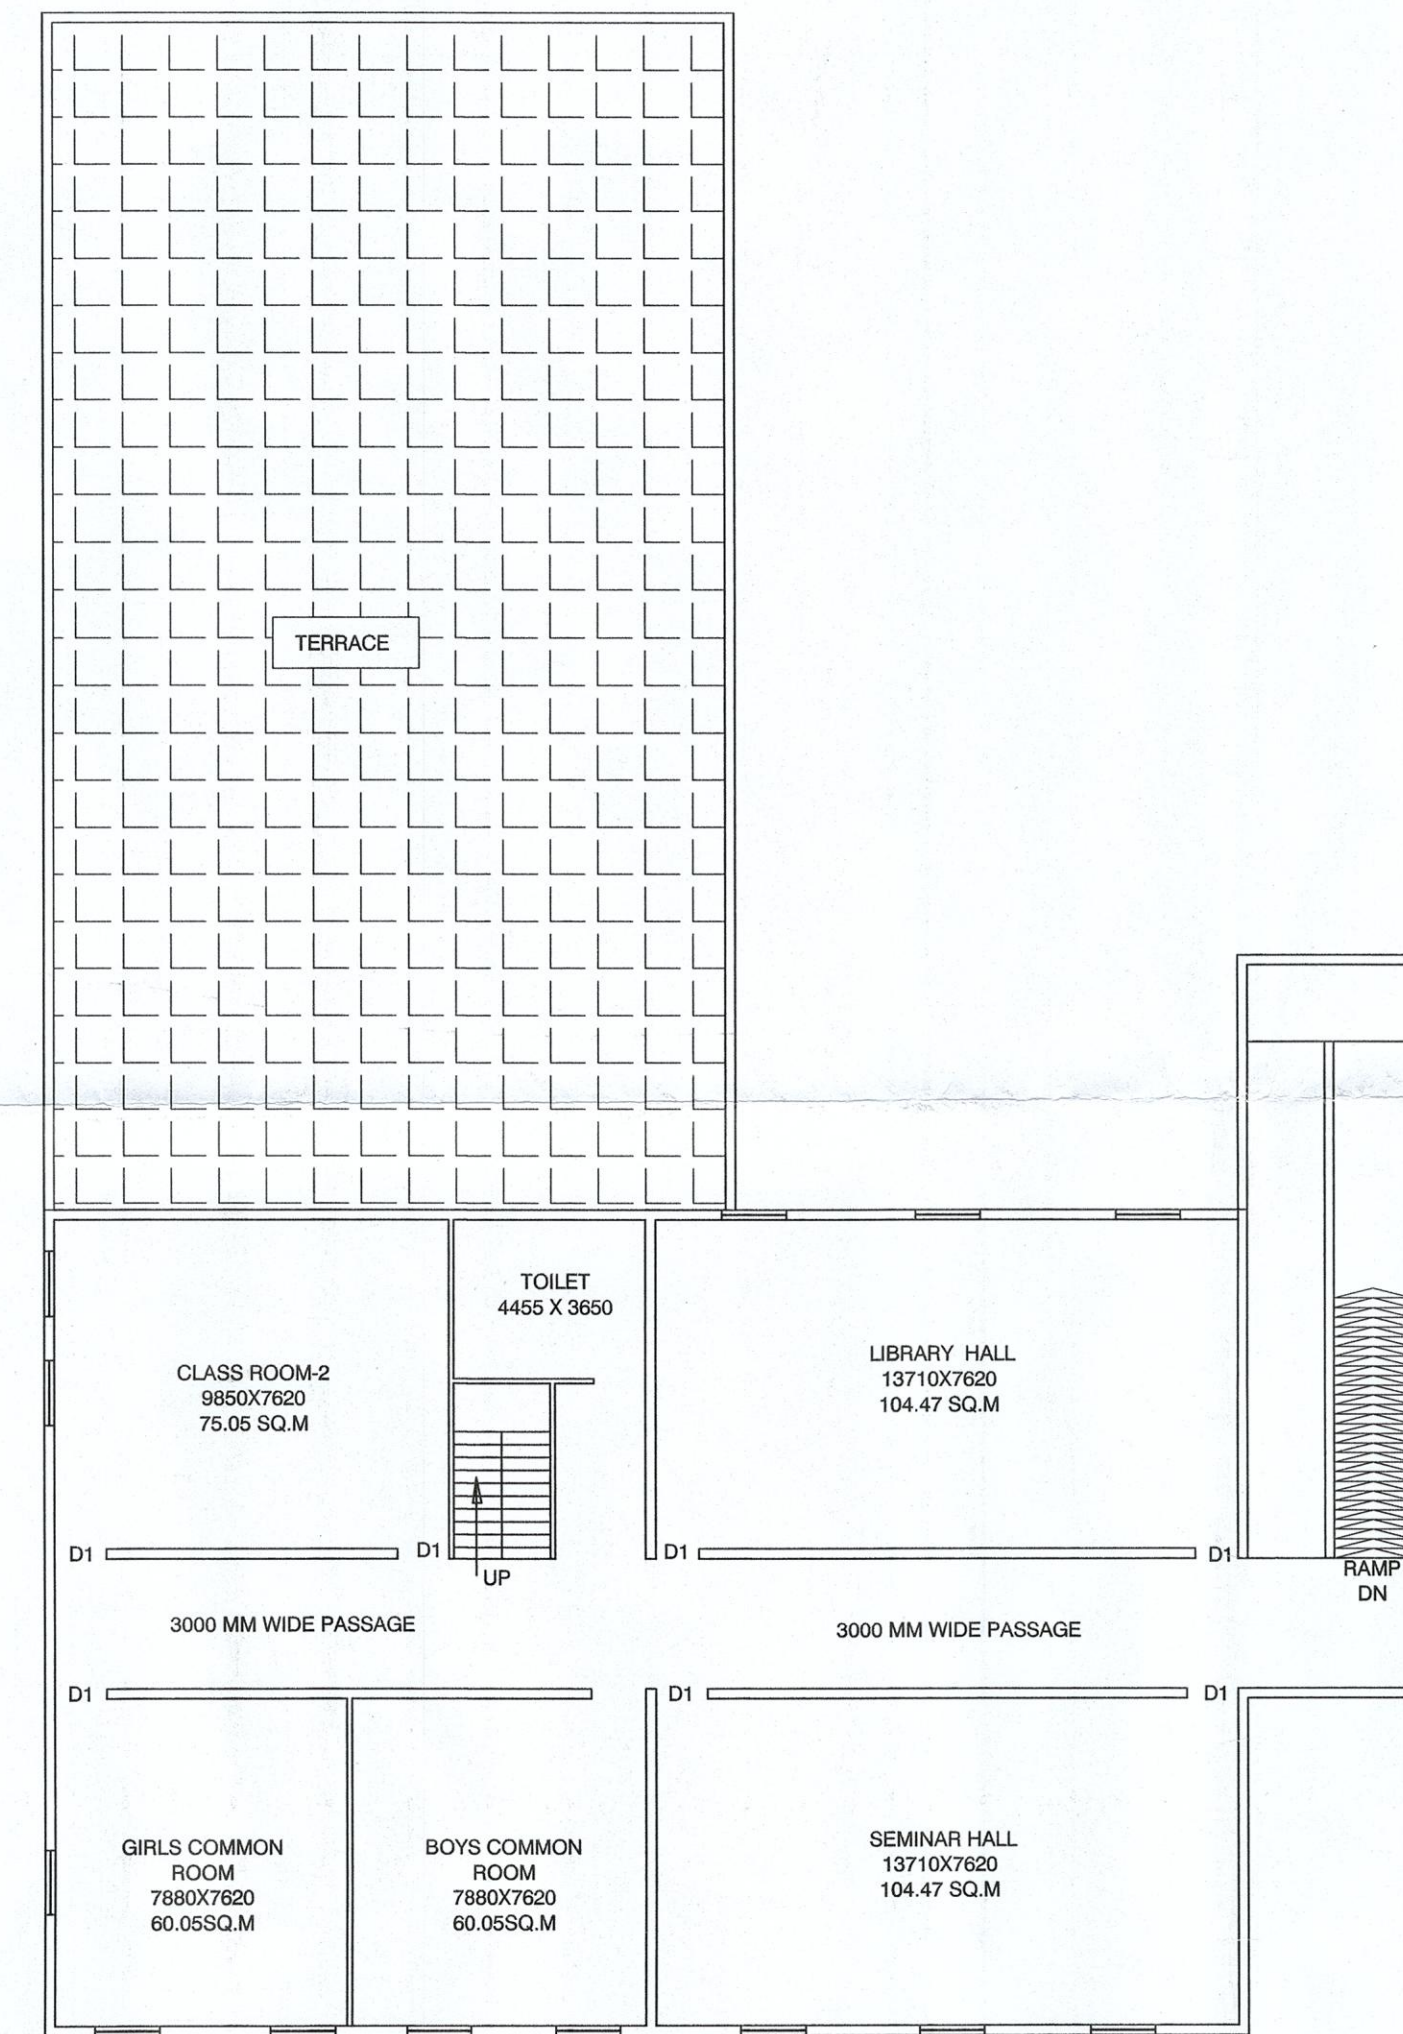


FIRST FLOOR PLAN (SCALE-1:100)

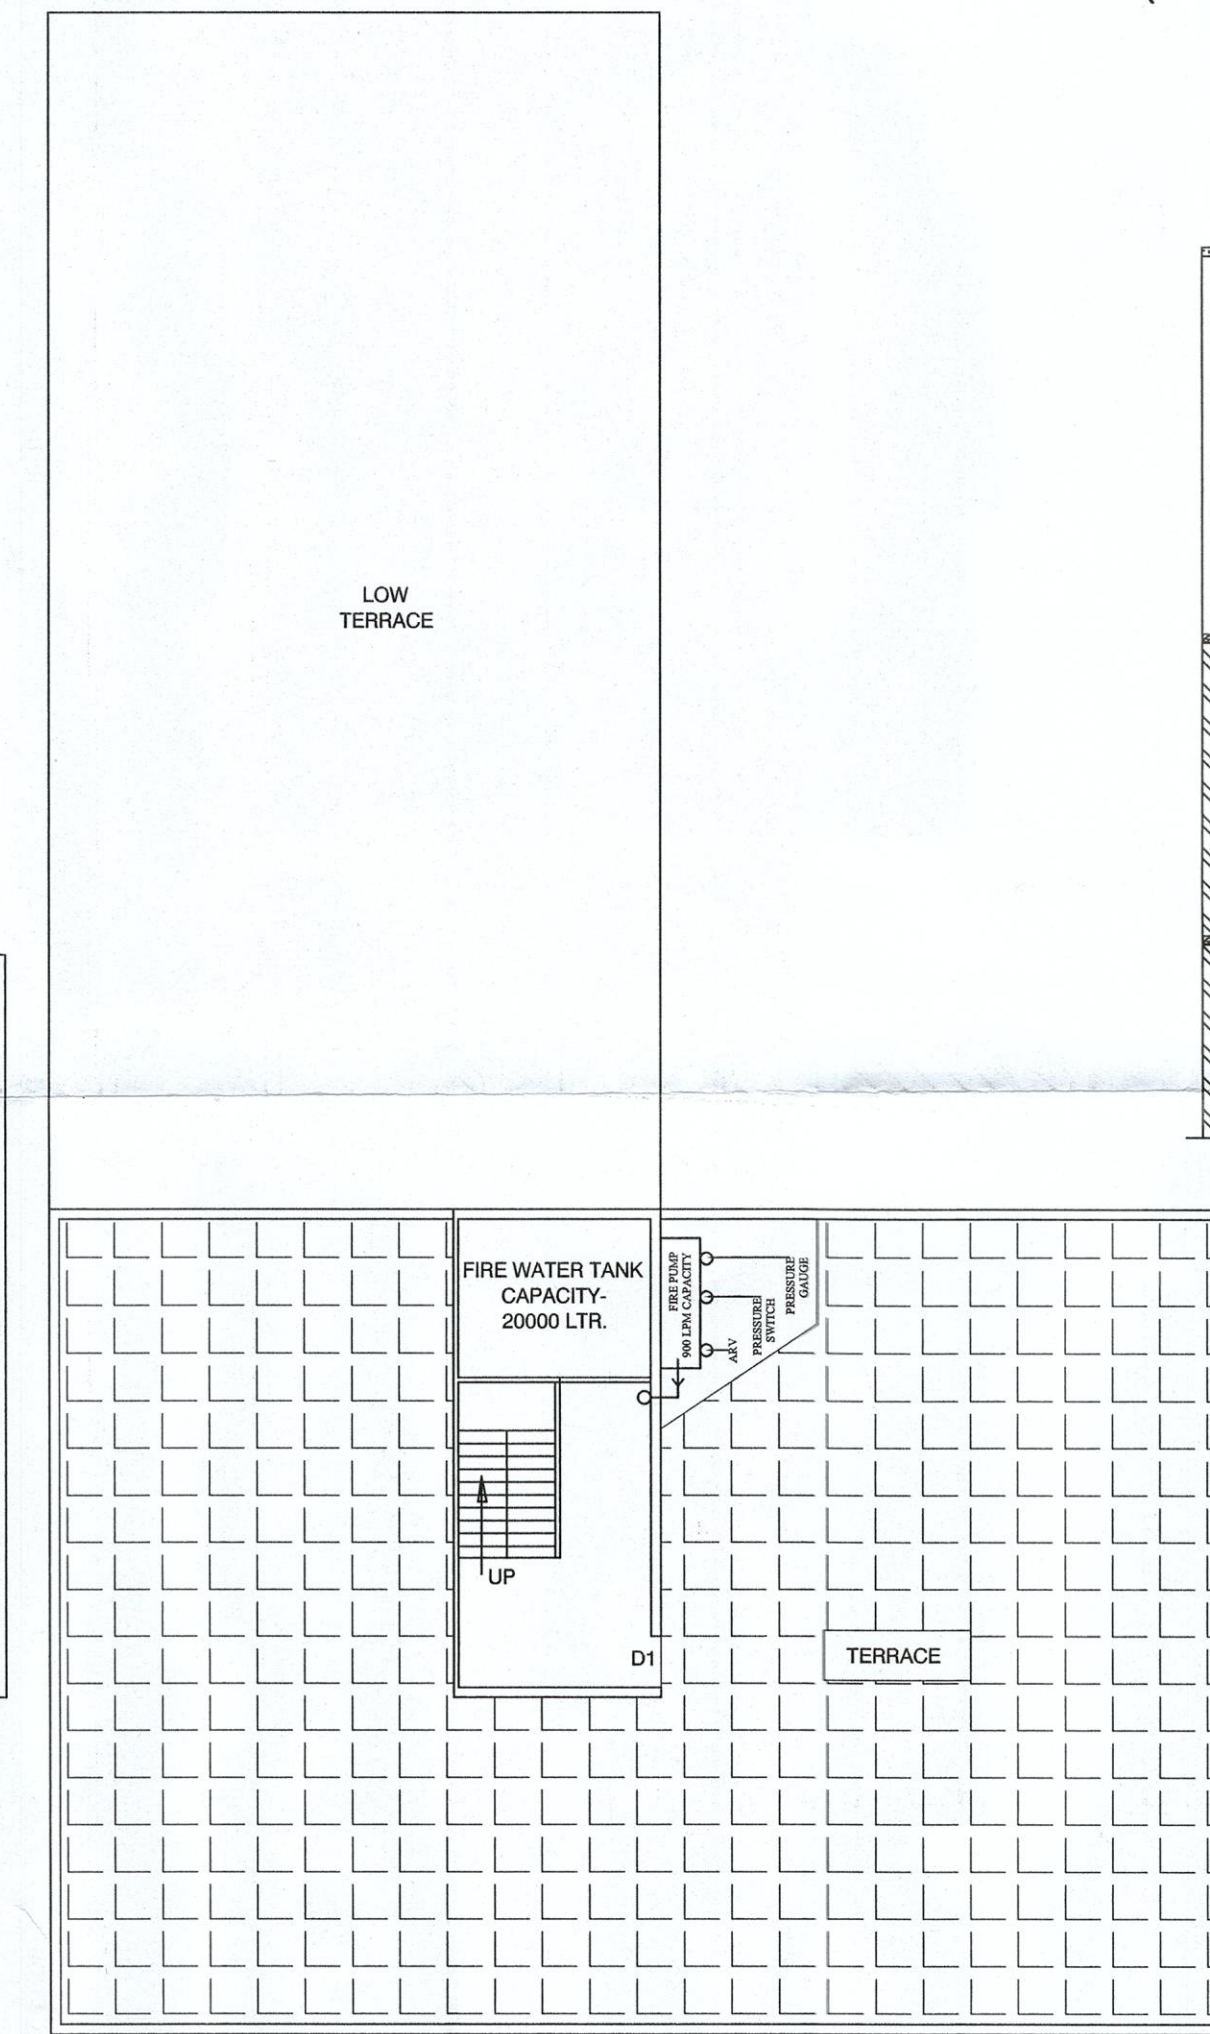

TERRACE PLAN (SCALE-1:100)

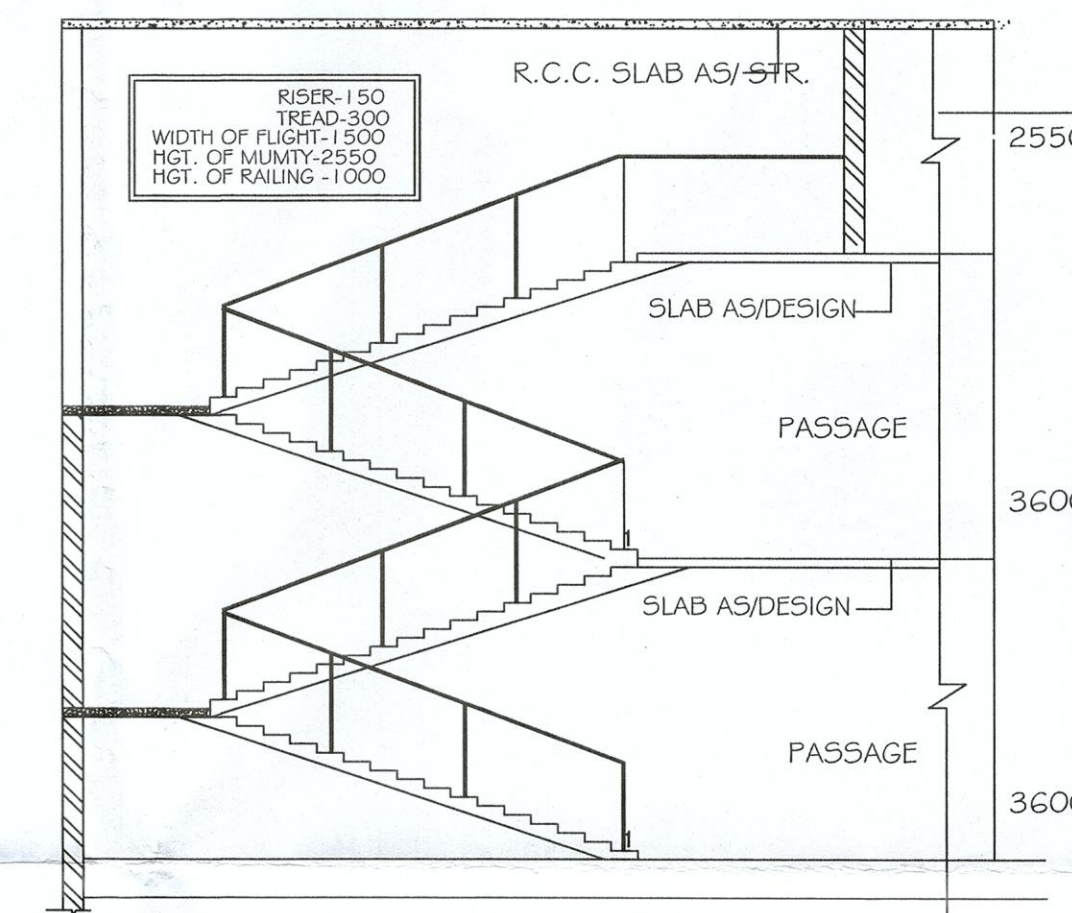

SECTION-AA' (SCALE-1:200)

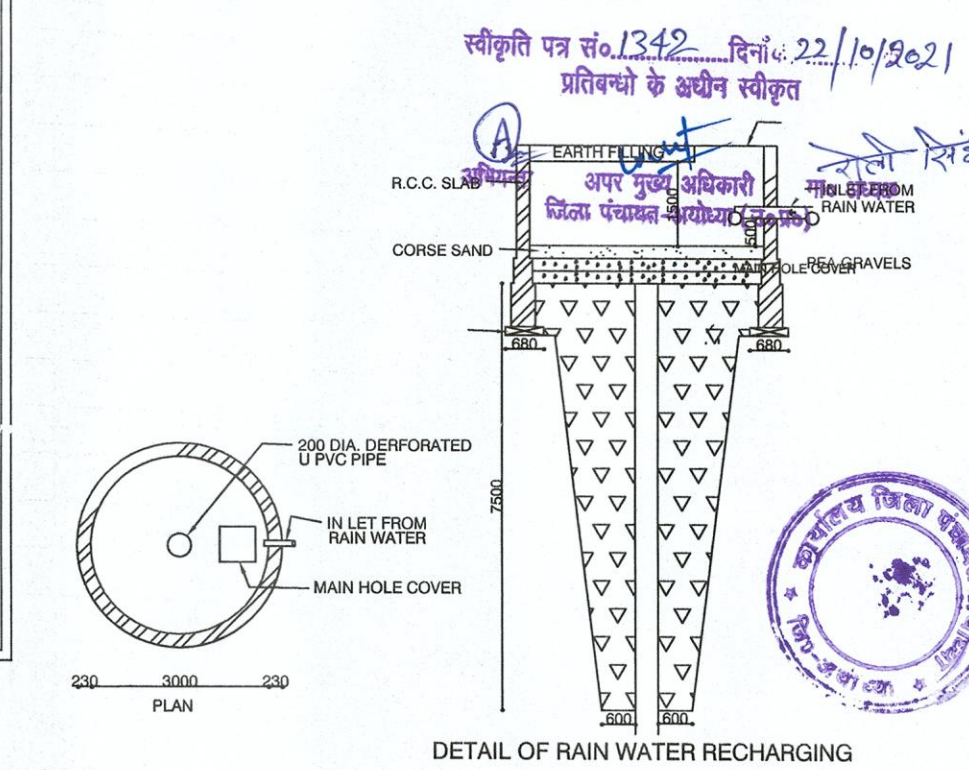

DETAIL OF RAIN WATER RECHARGING

NAME OF TRUST :
THAKUR DEI EDUCATIONAL AND CHARITABLE TRUST
VILLAGE -DHARUPUR, POST- KHEMAPUR, TEHSIL- SADAR
DIST- AYODHYA, (Fazabad), STATE -UTTAR PRADESH

NAME OF THE INSTITUTE:
RANJEET COLLEGE OF PHARMACY

SITUATION
VILLAGE -DHARUPUR, POST- KHEMAPUR, TEHSIL- SADAR
DIST- AYODHYA, (Fazabad), STATE -UTTAR PRADESH

PROGRAMME: D.PHARMA

GATA NO - 134

TOTAL AREA OF LAND=9636.46 SQ.M

SCHEDULE OF OPENINGS

S.NO.	TYPE	WIDTH	SILL LVL.	LINTEL LVL.
1.	D'	1800	0.00	2550
2.	D1	1200	0.00	2550
3.	D2	1000	2550	5400

AREA STATEMENTS	SQ. MT.
1 TOTAL PLOT AREA	9636.46
2 COVD AREA ON G.F	1054.55
3 COVD AREA ON F.F	607.51
4 COVD AREA ON MUMTY	54.48
5 COVD AREA OF TOILET BLOCK	85.76
GRAND TOTAL	1802.30

GROUND COVERAGE % - 11.83 %
ACHIEVED F.A.R- 0.19

INSTRUCTIONAL AREA
CLASS ROOM - 1 = 75.05 SQ.M
CLASS ROOM - 2 = 75.05 SQ.M
LABORATORY - 1 = 75.63 SQ.M
LABORATORY - 2 = 75.63 SQ.M
LABORATORY - 3 = 75.63 SQ.M
LABORATORY - 4 = 75.63 SQ.M
LABORATORY - 5 = 75.63 SQ.M
MACHINE ROOM = 104.47 SQ.M
LIBRARY= 104.47 SQ.M
SEMINAR HALL= 104.47 SQ.M
ASEPTIC ROOM = 33.14 SQ.M

ADMINISTRATIVE AREA
PRINCIPAL / DIRECTOR RM= 23.00 SQ.M
OFFICE = 50.02 SQ.M
STORE RM= 33.14 SQ.M

AMENITIES AREA
TOILET BLOCK = AS /SHOWN
BOYS COMMON ROOM = 60.05 SQ.M
GIRLS COMMON ROOM= 60.05 SQ.M
FIRST AID CUM SICK RM = 33.14 SQ.M

SCALE AS/SHOWN

NORTH

Ar. Sarvesh Srivastava
Ar. SARVESH SRIVASTAVA
CA/2007/39701
18/133, Indira Nagar, Luckno

संजय व म
President/Manager
Thakur Dei Educational & Charitable Trust
Dhanpur, Khemapur, Faizabad, U.P.

ARCHITECT SIGN

OWNER SIGN

ARCHITECT'S :

CONCEPT DESIGNERS
ARCHITECT'S, ENGINEER'S & INTERIOR DESIGNER'S & VALUER'S
HEAD OFFICE: 42G-B SAHARA SHOPPING CENTER
FAIZABAD ROAD, LKO, MOBILE NO-98339058772