



UPSED 18-99




एवतिका अन्सल
अड्डर कंसल्टन्ट्स

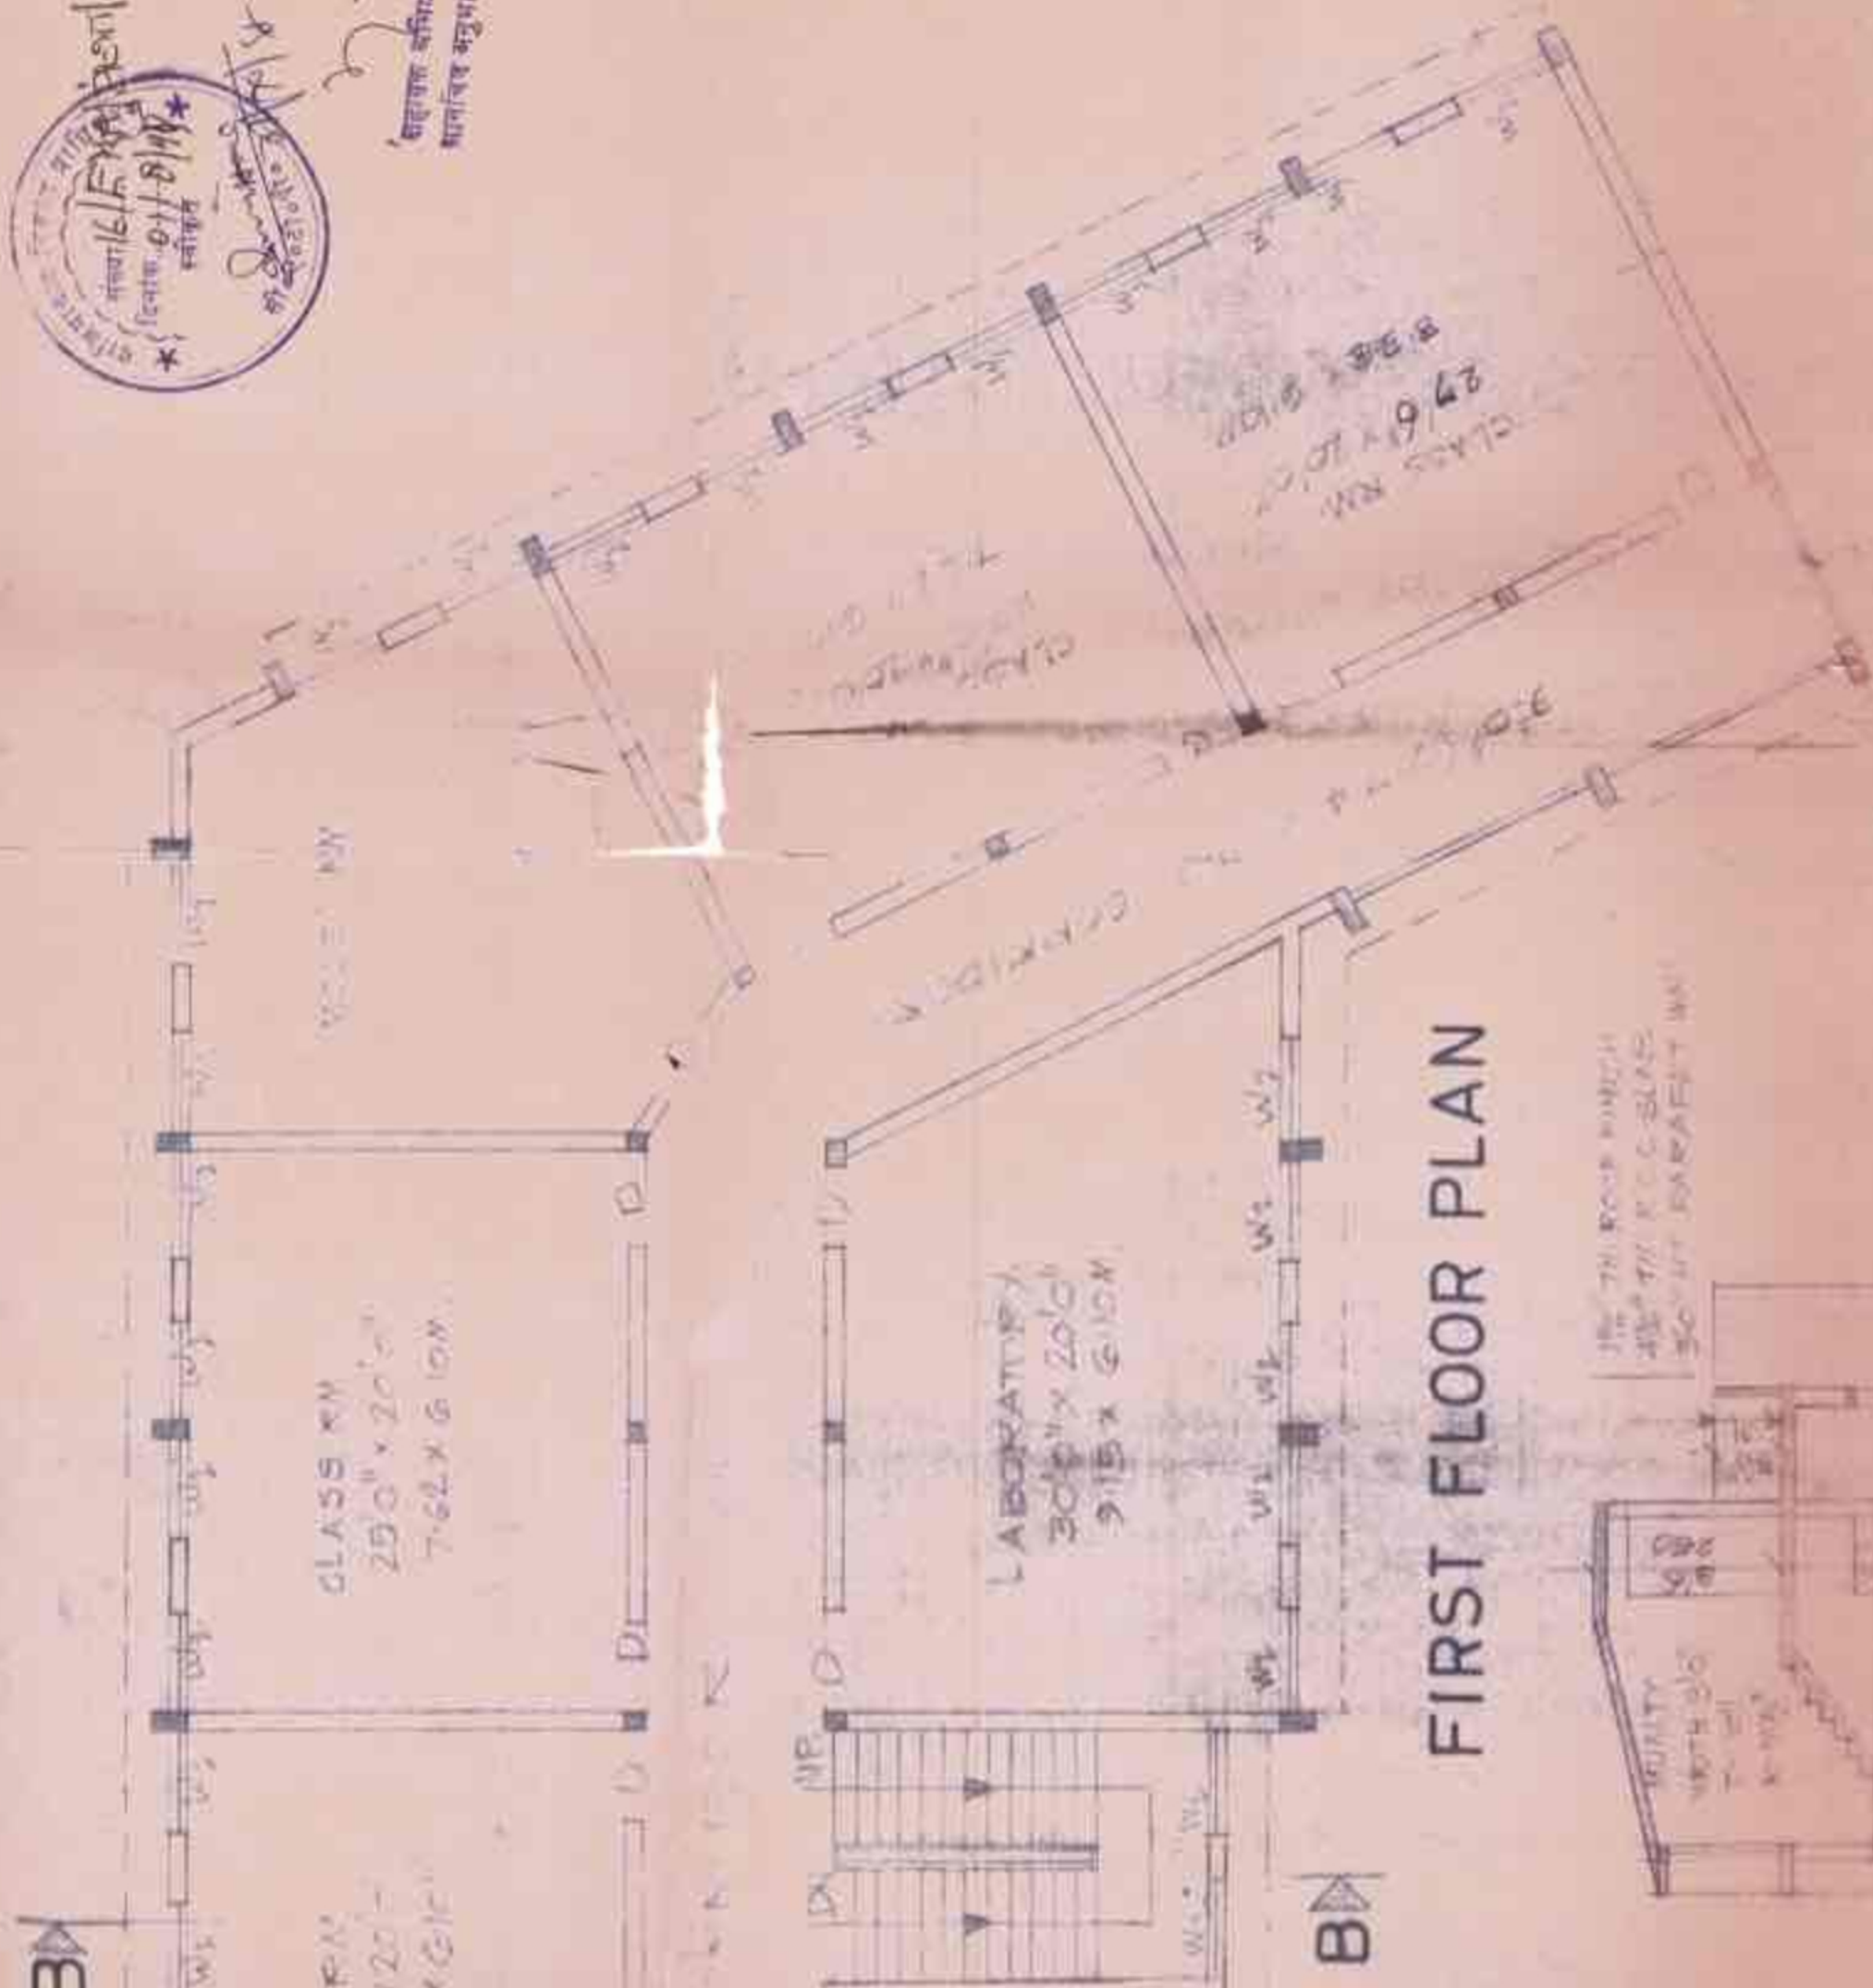


FIRST FLOOR PLAN

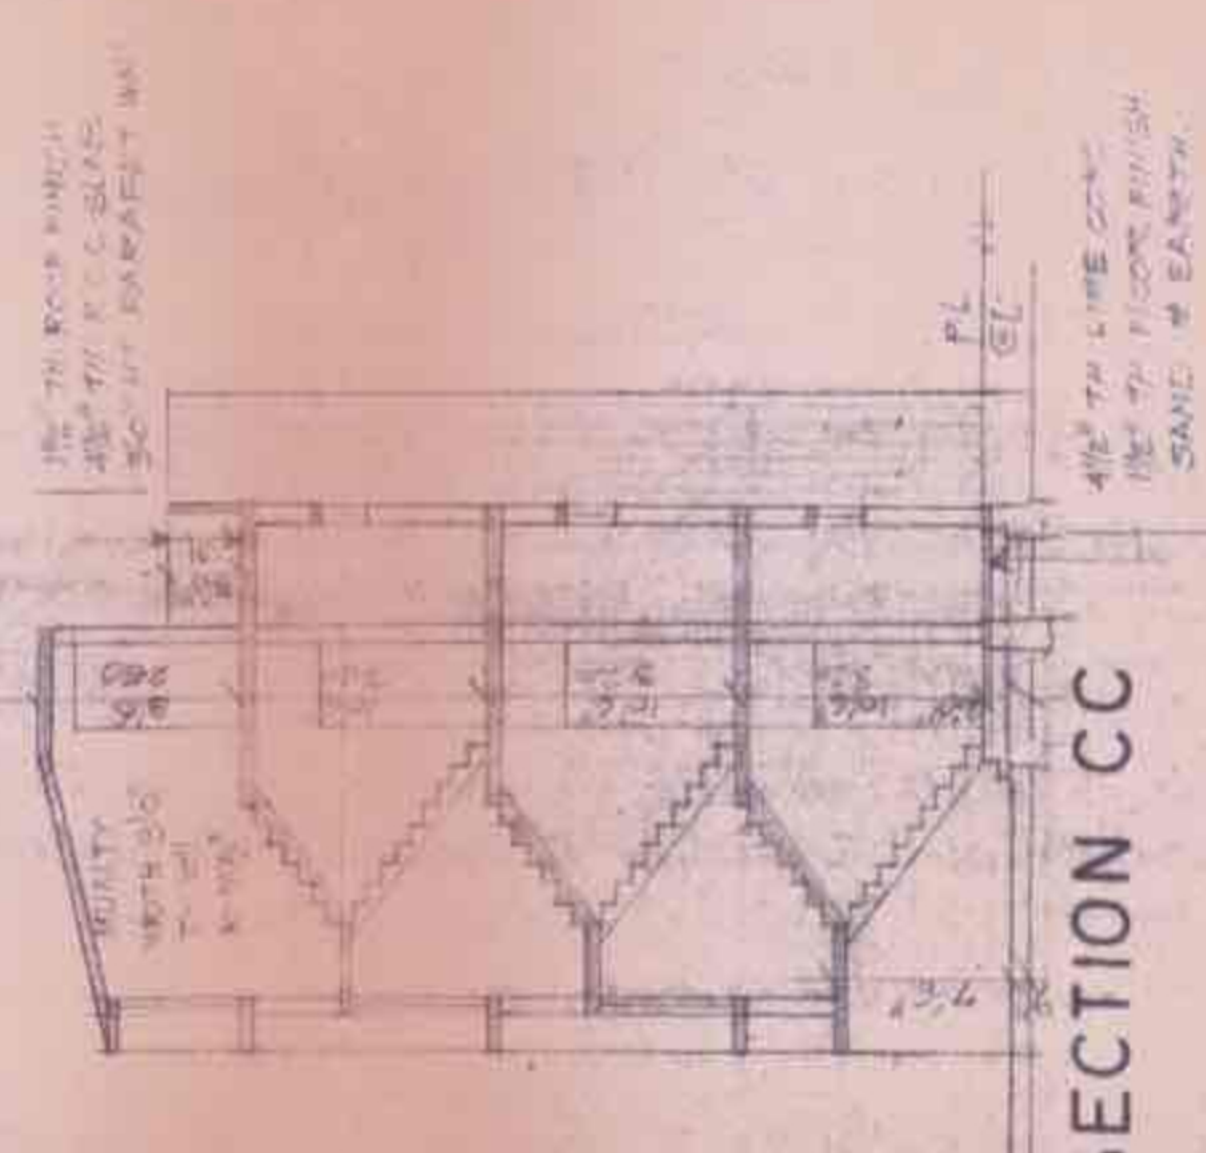

FIRST FLOOR PLAN

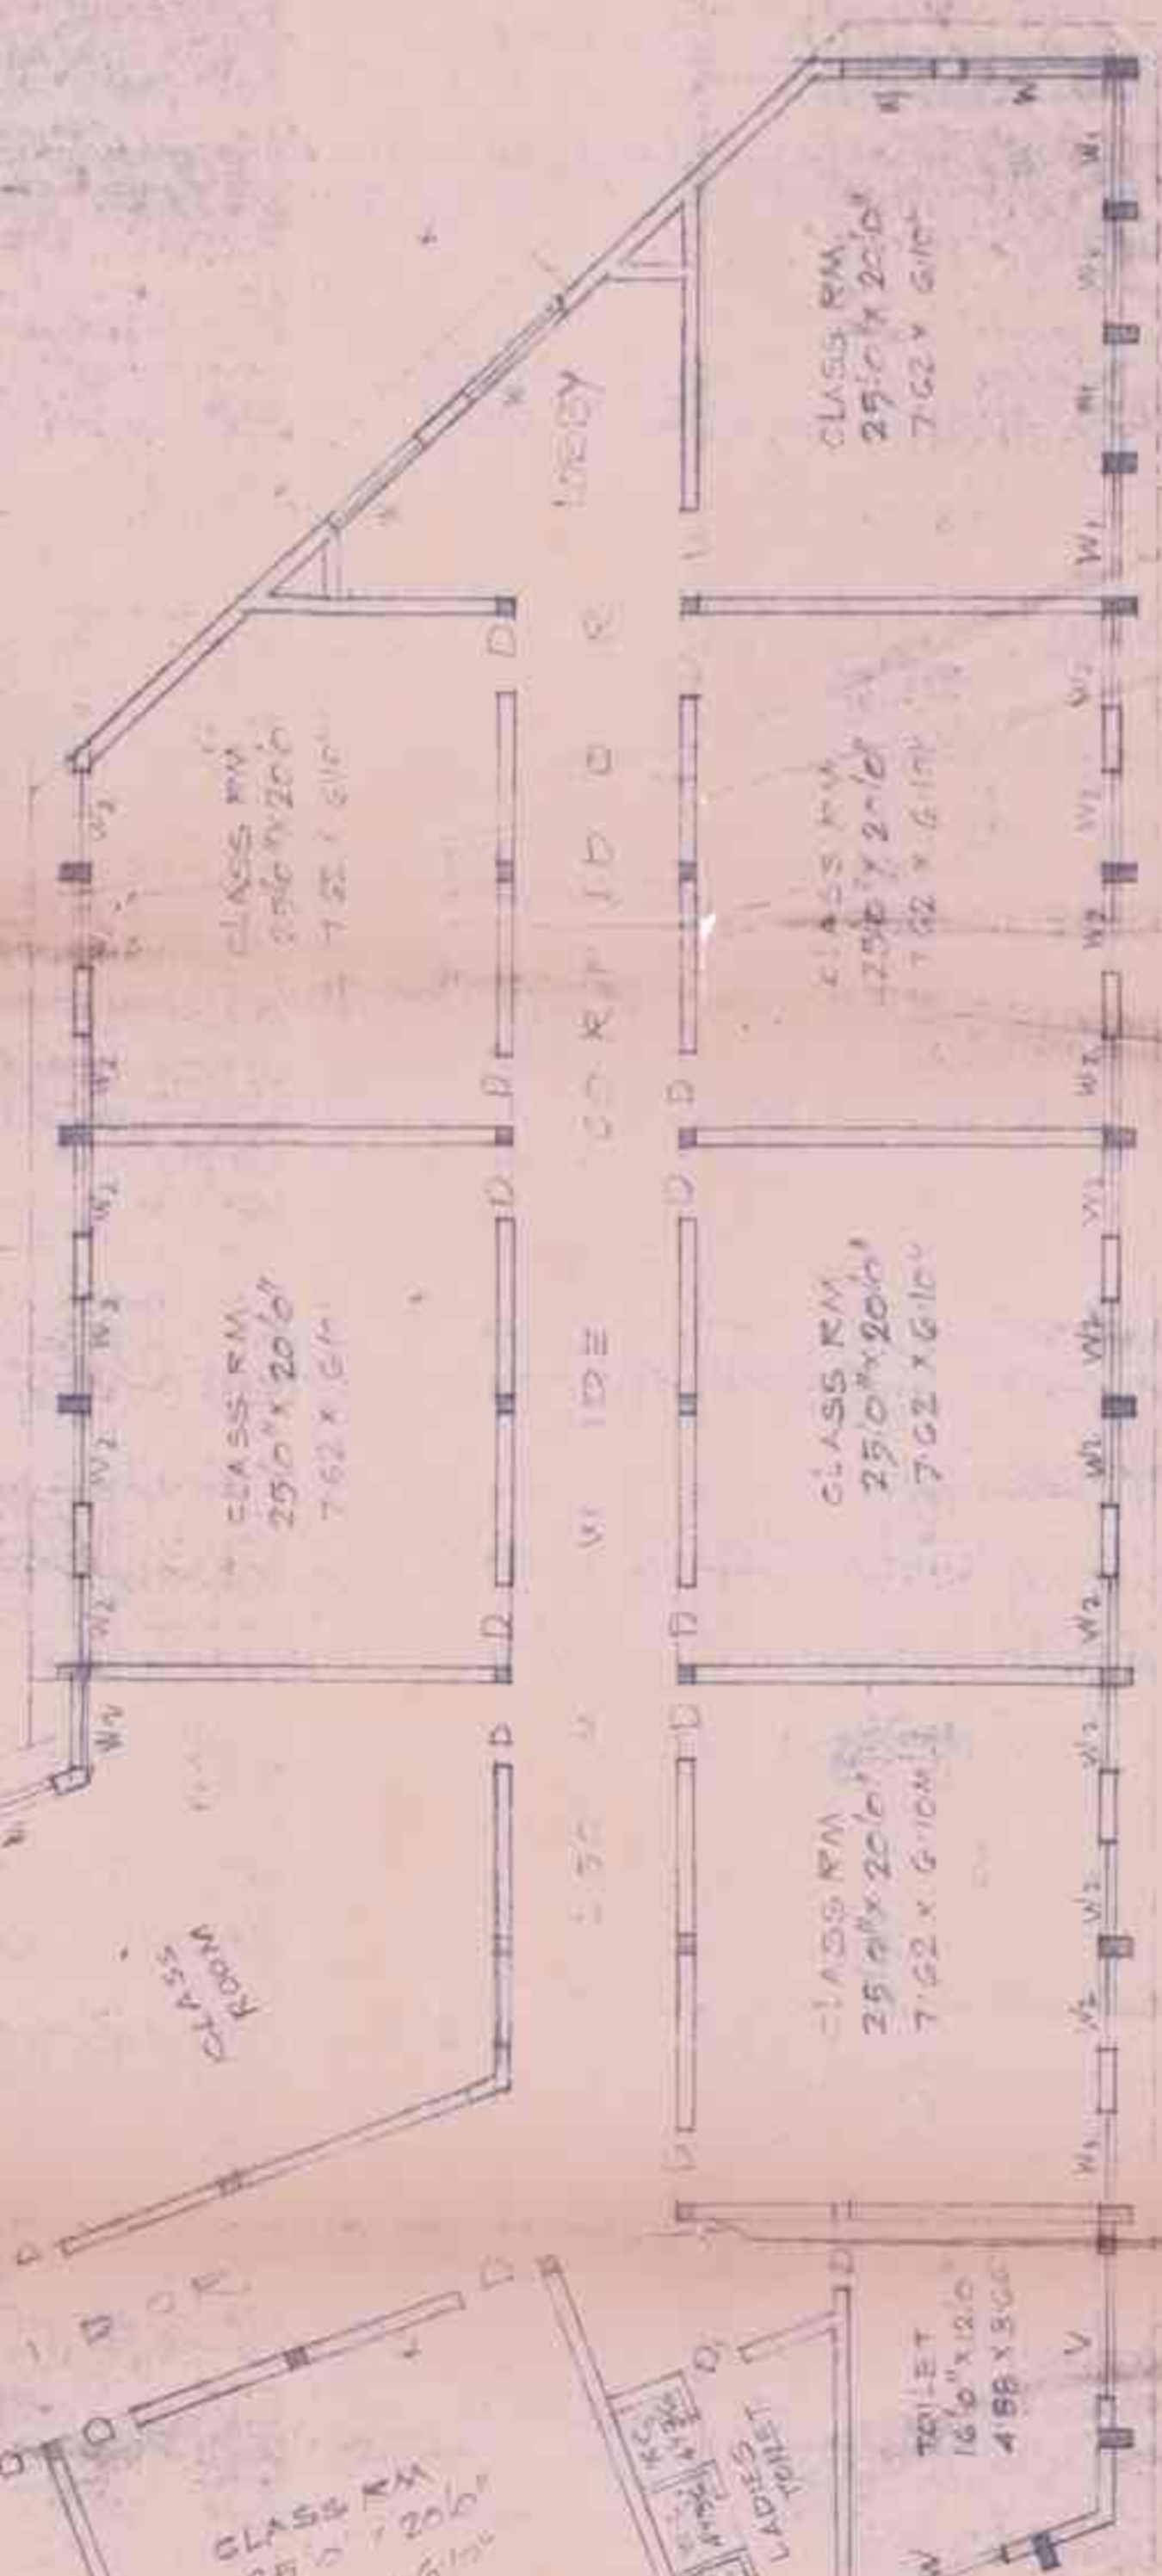

FIRST FLOOR PLAN

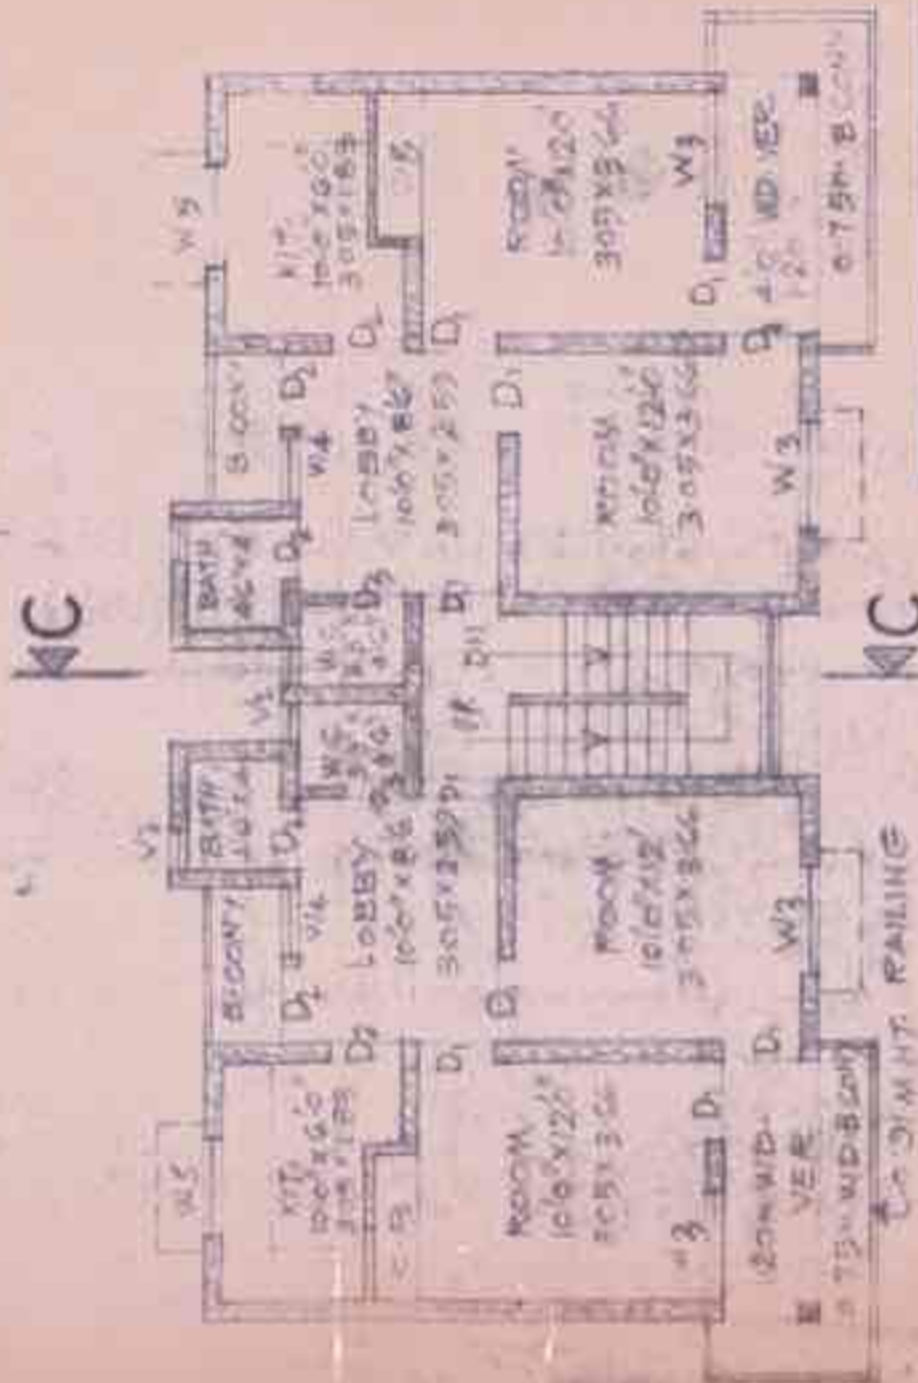

FIRST FLOOR PLAN

'AVANTIKA' ANSAL'S
MINI TOWNSHIP HAPUR
ROAD GHAZIABAD.
OWNER :
MIS ANSAL'S HOUSING BY
CONSTRUCTIONS PVT. LTD.

ARCHITECTS SIGN: *William*
ARCHITECT: N.K. SHARMA
ARCHITECTS ENGINEERS & VALUE P.S.
GHAZIABAD PH-201002

OWNER'S SIGN: *Ansul*
OWNER: ANSAL'S HOUSING BY CONSTRUCTIONS PVT. LTD.
GHAZIABAD PH-201002

Scale: 1/4" = 1'-0"