




GROUND FLOOR PLAN

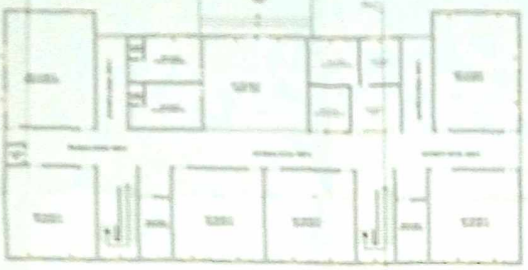








FIRST FLOOR PLAN

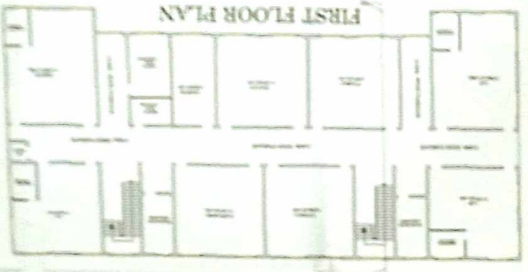

SECOND FLOOR PLAN

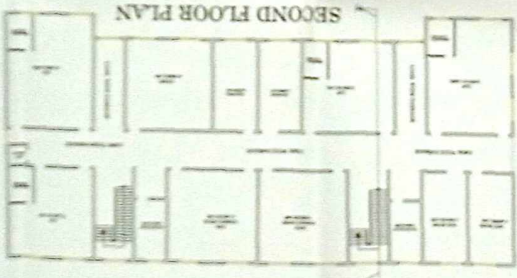

THIRD FLOOR PLAN

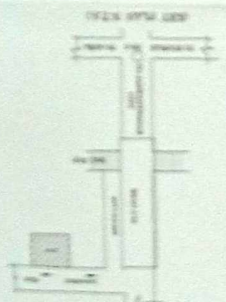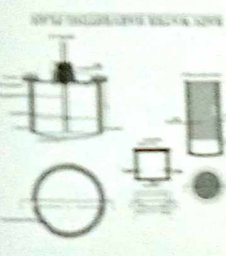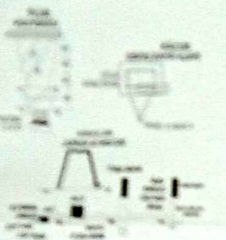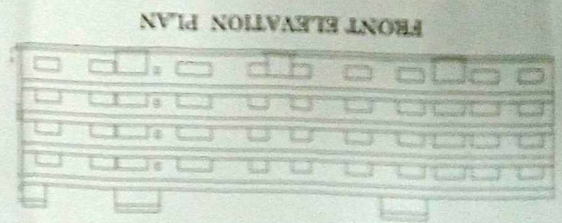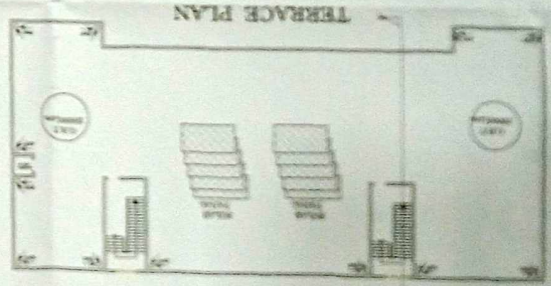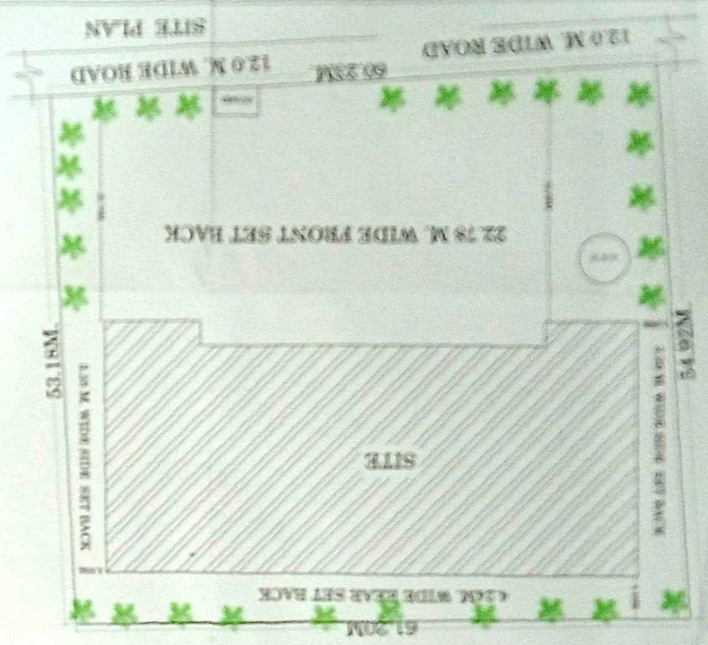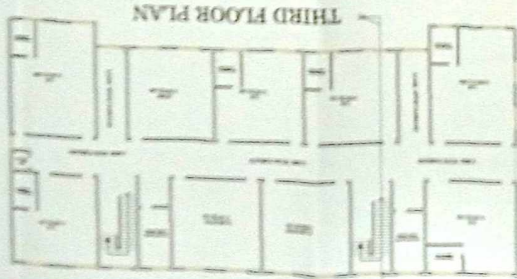


PROJECT'S SIDE

PROJECT'S SIDE
DATE: 10/10/2010
DRAWN BY: [Signature]

OWNER'S SIDE

OWNER'S SIDE
DATE: 10/10/2010
DRAWN BY: [Signature]

SCALE 1:200 = 2.5M

 

Dimensions:
D = 12.1 x 2.13 M
D1 = 0.91 x 2.13 M
D2 = 0.78 x 2.13 M
W = 1.82 x 1.21 M
V = 0.82 x 0.82 M

AREA SUMMARY

AREA SUMMARY
TOTAL FLOOR AREA = 2080.26 sqm
GROUND FL. CON. AREA = 1287.71 sqm
FIRST FL. CON. AREA = 1287.71 sqm
SECOND FL. CON. AREA = 1287.71 sqm
THIRD FL. CON. AREA = 1287.71 sqm
TOTAL CON. AREA = 5173.84 sqm
TOTAL COVERED AREA = 5173.84 sqm
TOTAL FLOOR AREA = 2080.26 sqm
TOTAL CON. AREA = 5173.84 sqm

AREA CHECK

AREA CHECK
Total Area: 5173.84 sqm
Total Covered Area: 5173.84 sqm
Total Floor Area: 2080.26 sqm

FOR OFFICE USE
[Handwritten notes and signatures]