

Green Aid Landscapes Pvt. Ltd.
 S-2B, 3rd Floor, Green Park Mall,
 New Delhi - 110016, India

Nature Incubation technologies

OWNERS SIGN: _____
 ARCHITECT'S SIGN: _____
 SCALE: 1:1000

DATE: _____
 CLIENT: MUKAN TRUST
 PROJECT: _____

Prepared by: _____
 Checked by: _____
 Approved by: _____



W6

W5

W4

W3

W2

W1

W13

W12


W7

W10

W9

W11

W8

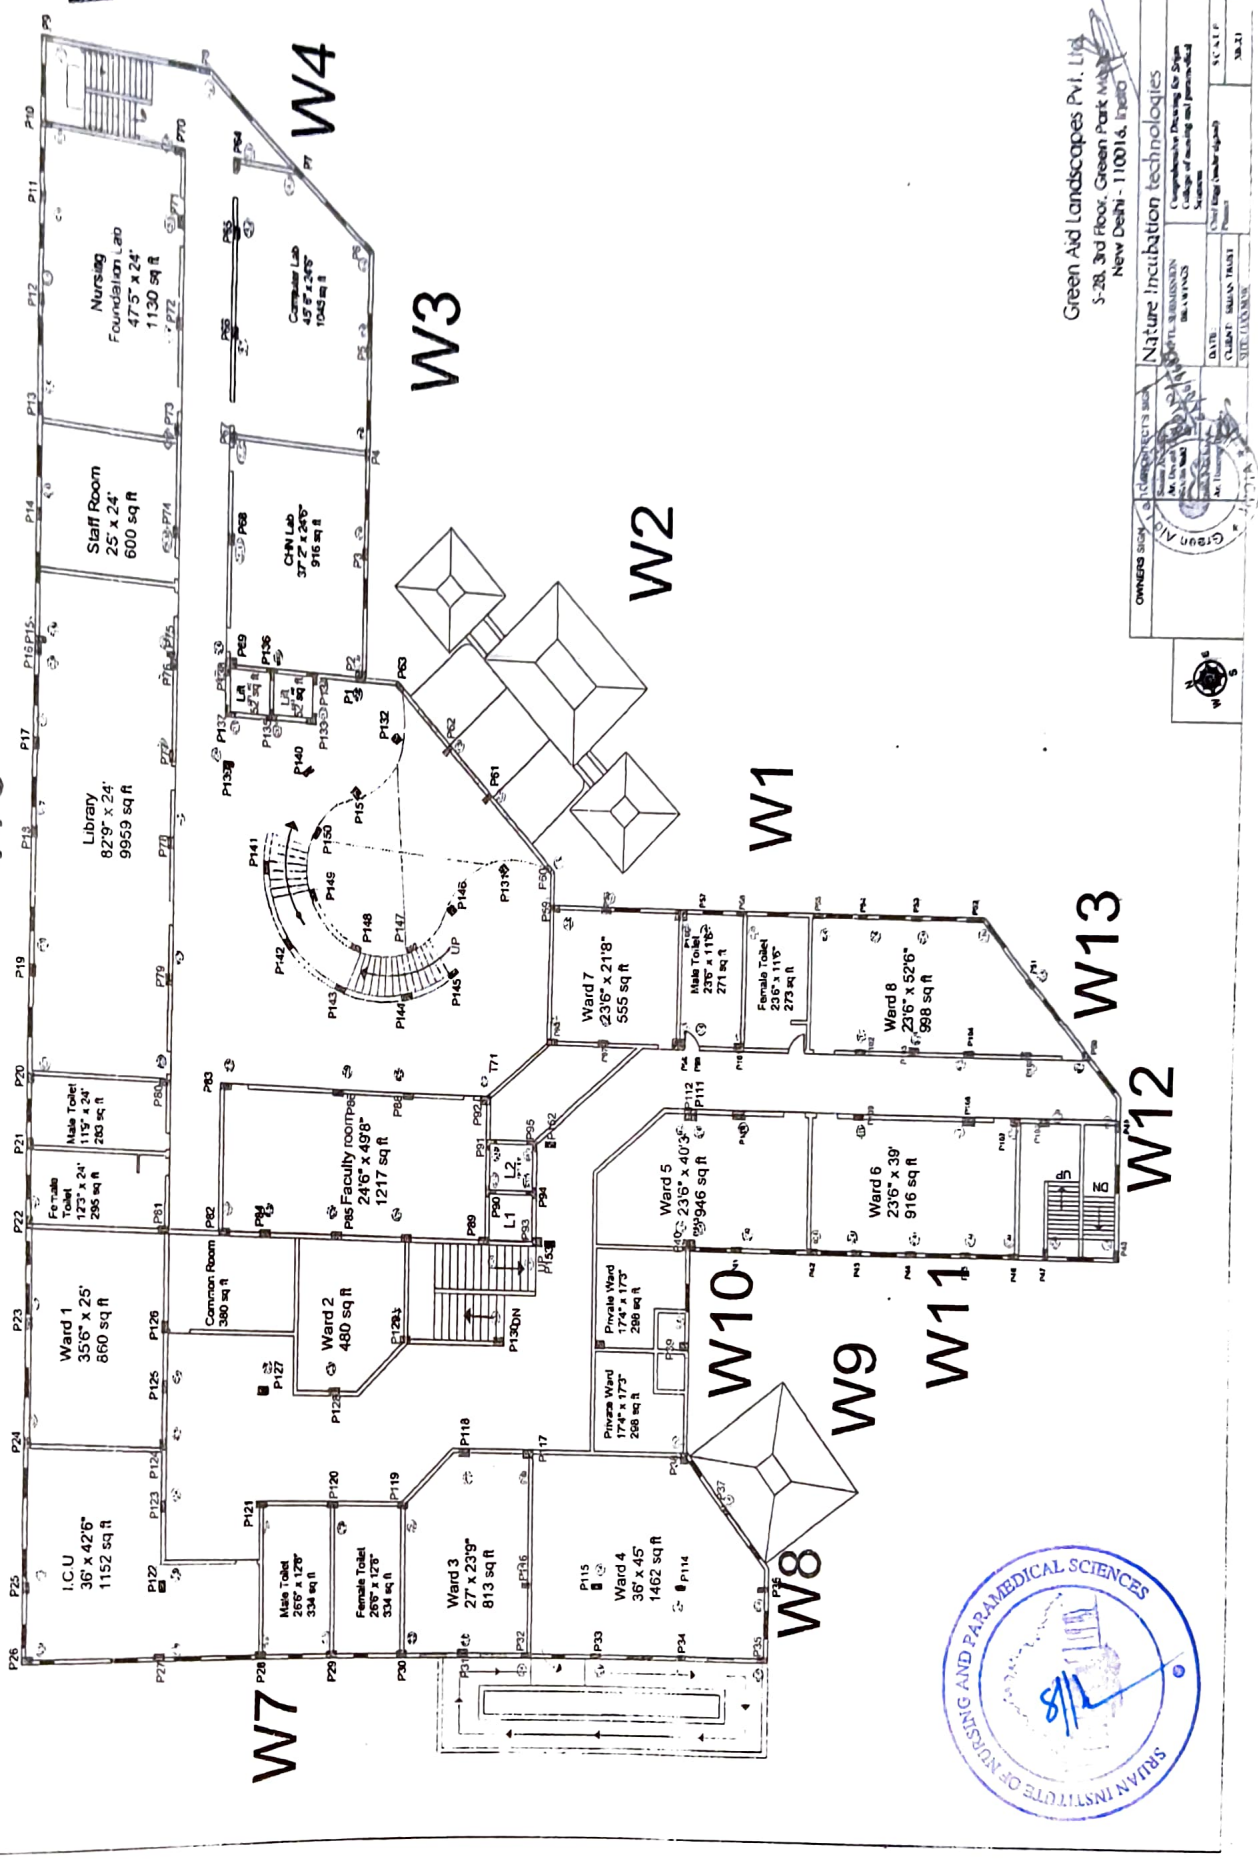

Green Aid Landscapes Pvt. Ltd.
 5-28, 3rd Floor, Green Park Mall
 New Delhi - 110016, India

OWNERS SIGN

Green Aid Landscapes Pvt. Ltd.
 Director
 (Signature)

DATE: _____
CHECK: MANISH THAKUR
SUPERVISOR: _____

Other Sign (Number of sign) _____


SCALE: 1/8" = 1'-0"

PROJECT: Nature Incubation Technologies
 Comprehensive Planning for Sri Jayachandran Centre for Herbal Biotechnology
 Building No. 19/19/25
 Sector 14, Gurgaon


DATE: _____
CHECK: MANISH THAKUR
SUPERVISOR: _____




SCALE: 1/4" = 1'-0"
 SHEET: 10/10 (FLOOR PLAN & ELEVATION)

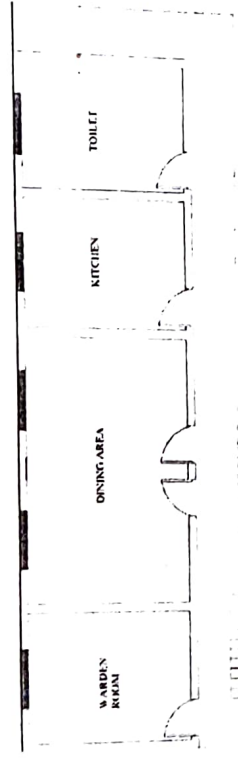


GROUND FLOOR PLAN

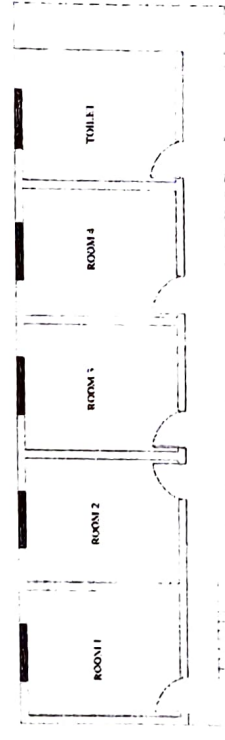

TYPICAL FLOOR PLAN (1ST, and 2ND FLOOR)

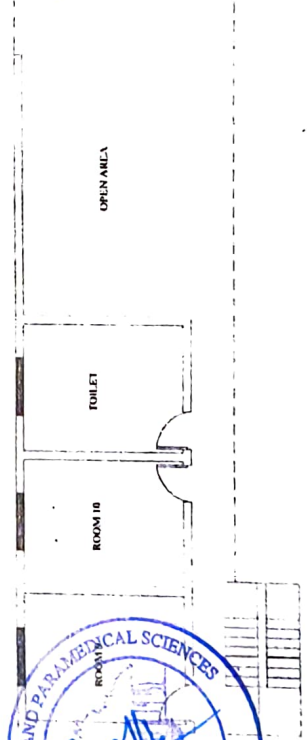

THIRD FLOOR PLAN

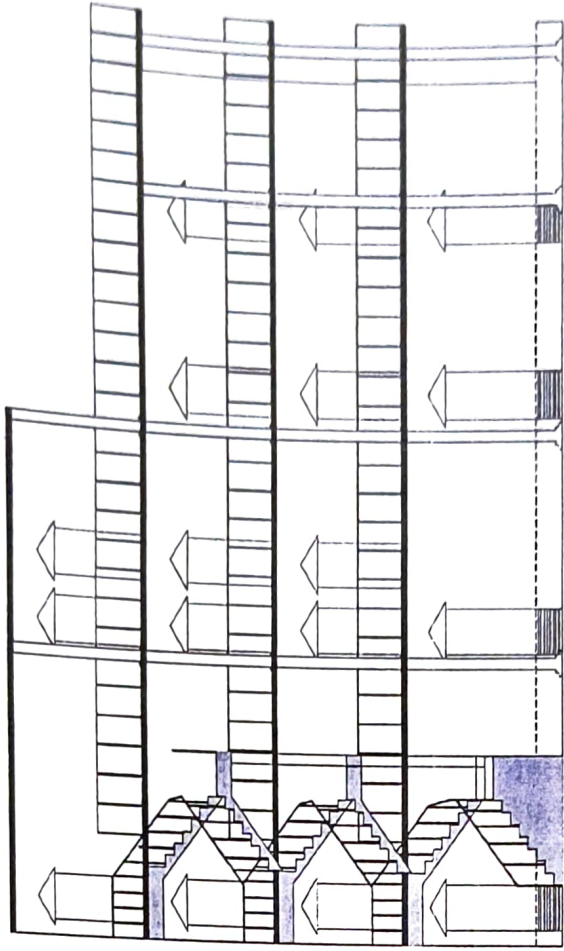

FRONT ELEVATION

Green Aid Landscapes Pvt. Ltd.
 5-28, 3rd Floor, Green Park Marg,
 New Delhi - 110016, India

OWNERS SIGN: _____ ARCHITECT'S SIGN: _____
 PROJECT NO: 10/10
 DATE: 10/10/2020
 SCALE: AS SHOWN
 SHEET NO: 10/10

Nature Incubation technologies
 Comprehensive Planning for Urban
 Landscapes & Infrastructure
 New Delhi - 110016, India

DATE: 10/10/2020
 SCALE: AS SHOWN
 SHEET NO: 10/10

