




GROUND FLOOR PLAN

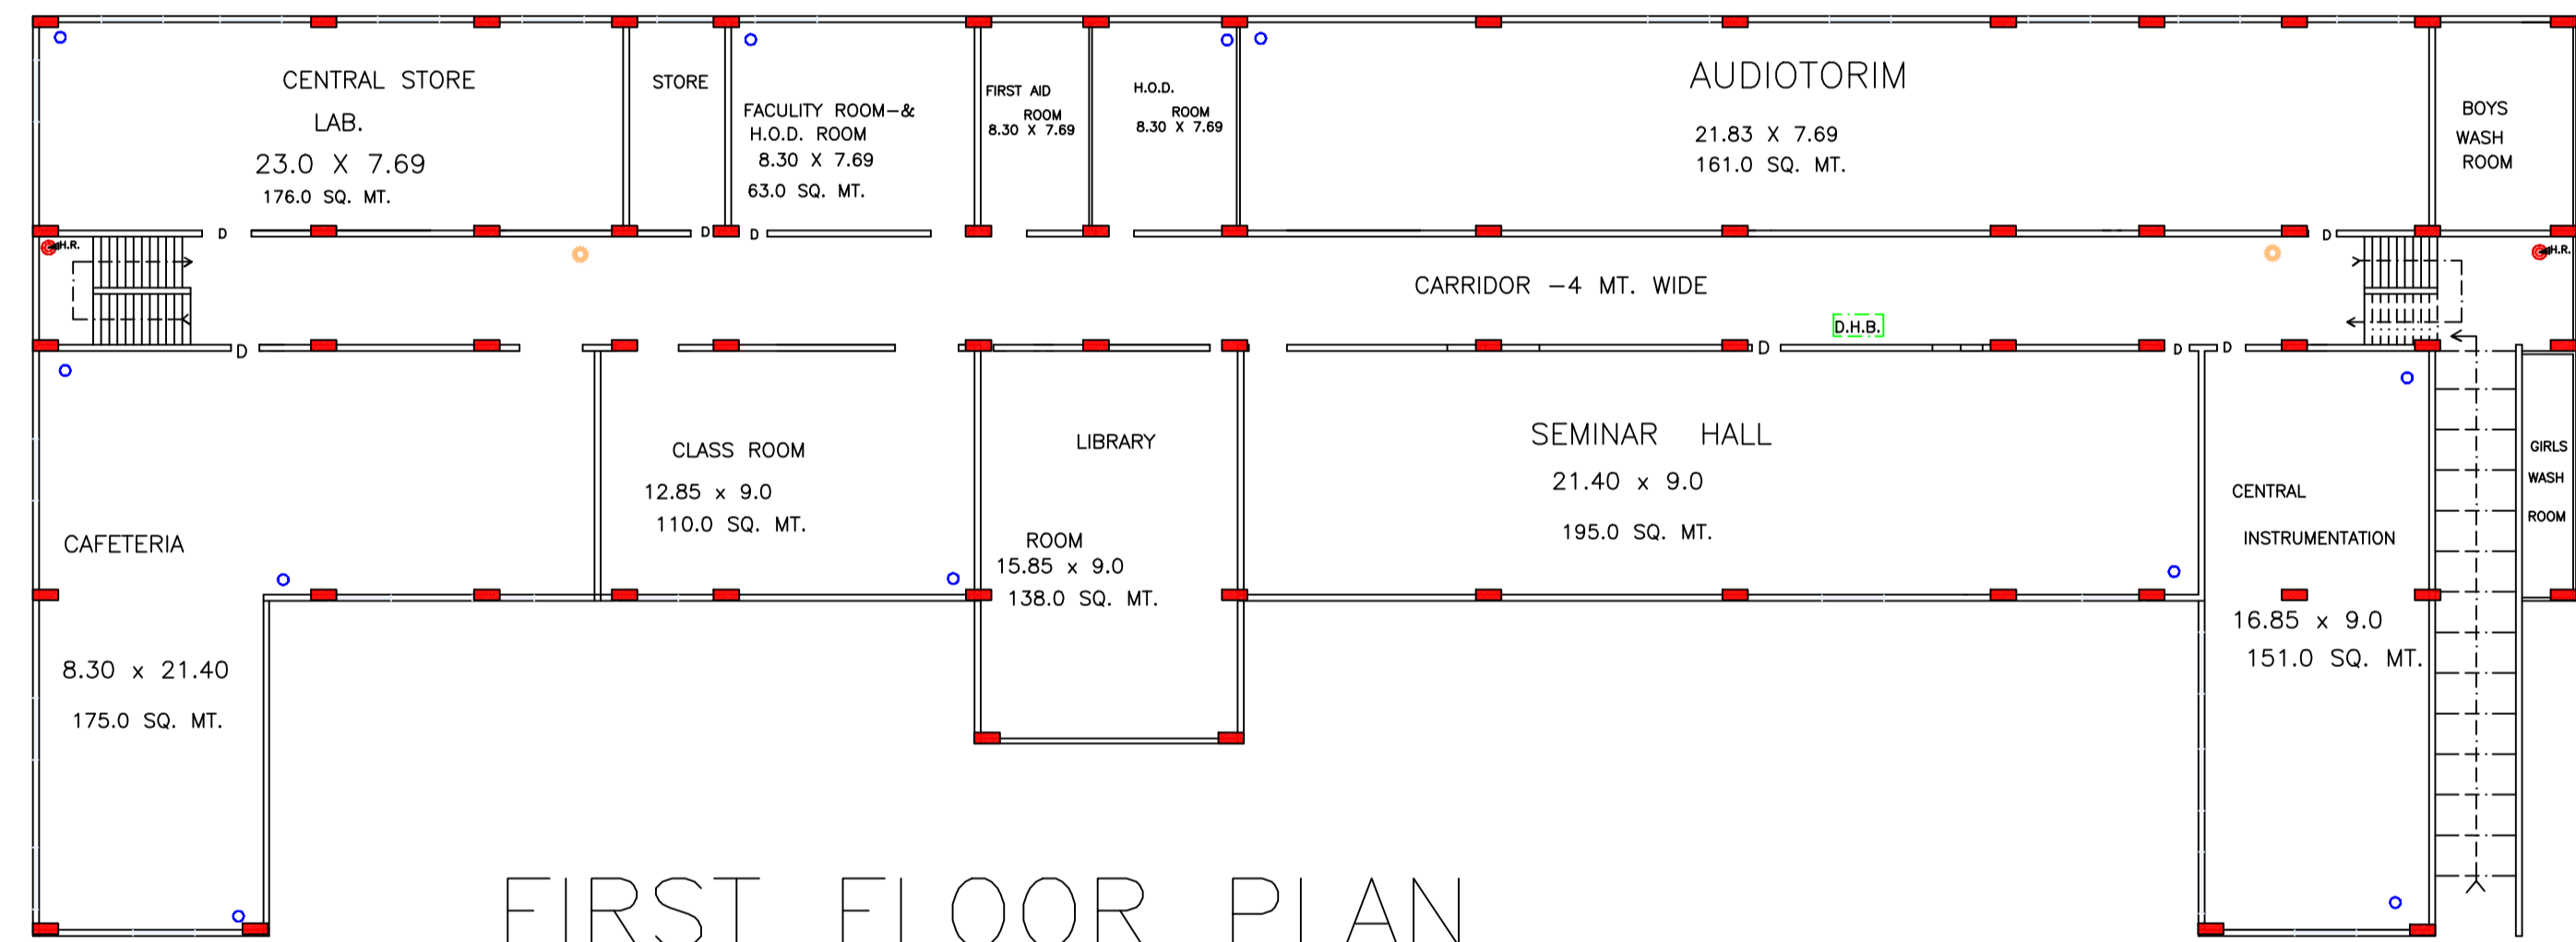


FIRST FLOOR PLAN

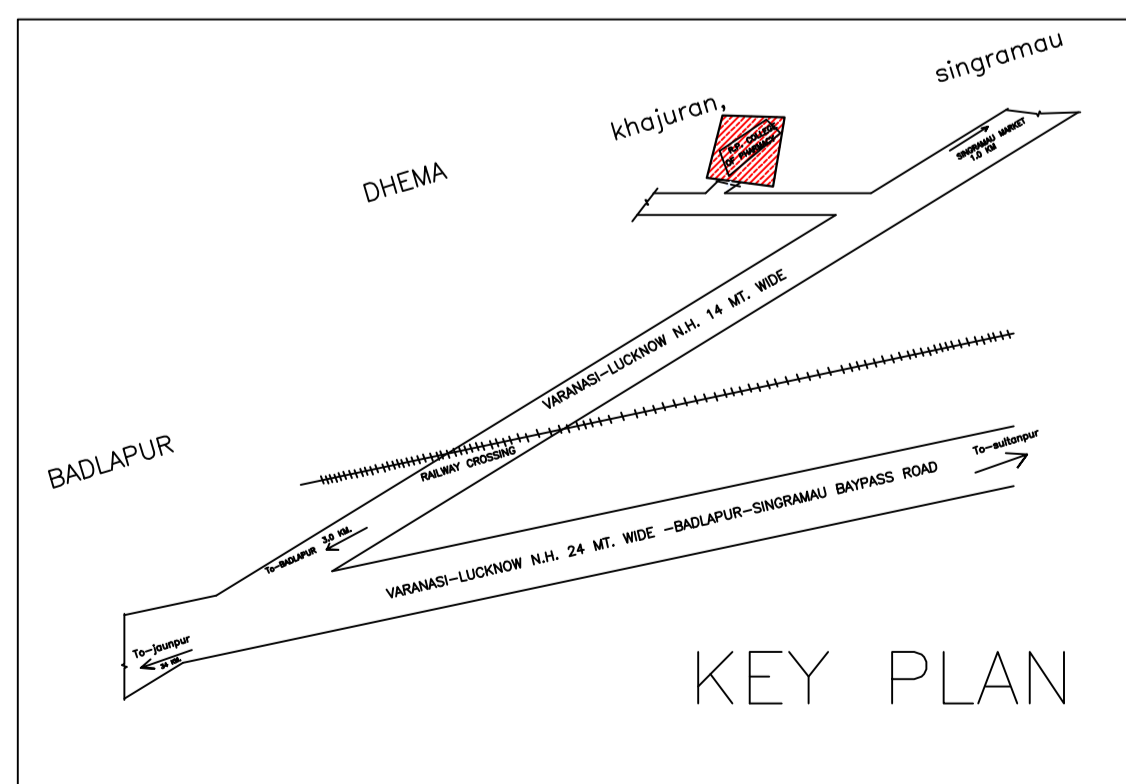


KEY PLAN

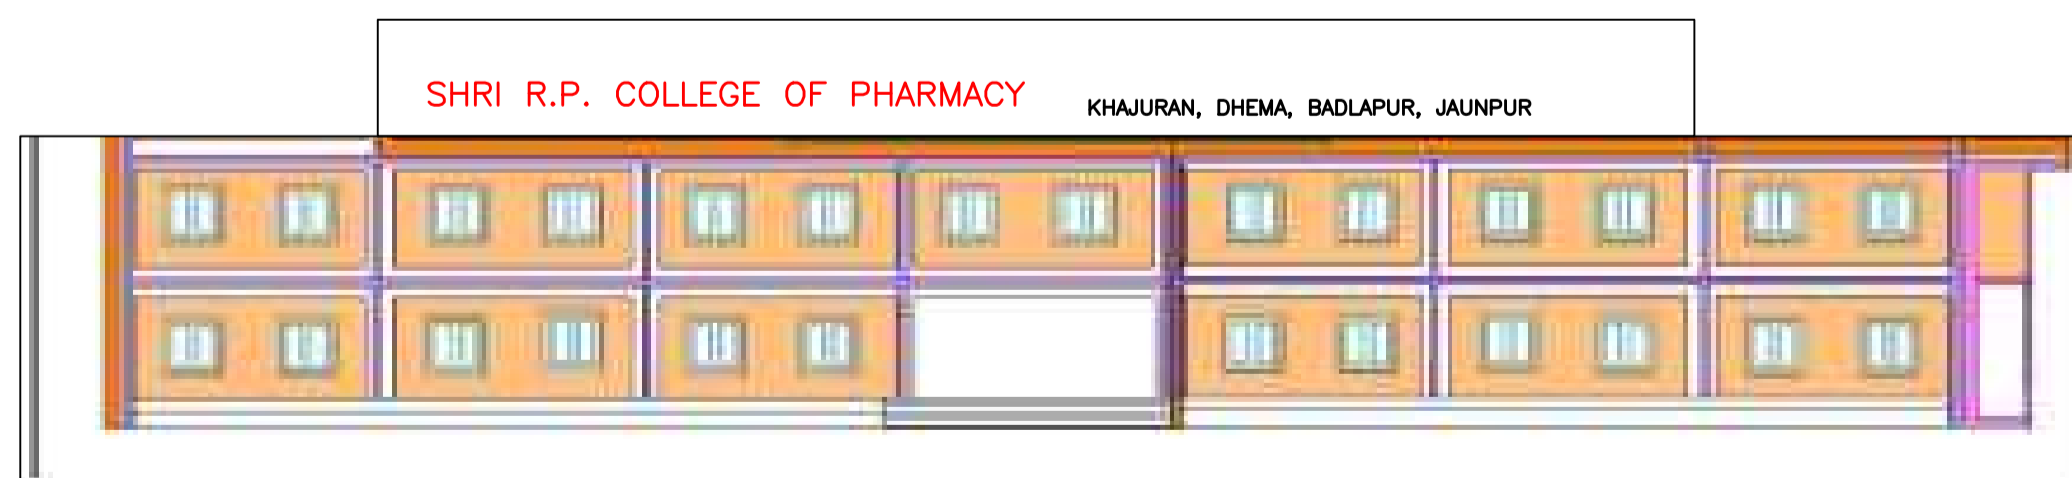

SHRI R.P. COLLEGE OF PHARMACY KHAJURAN, DHEMA, BADLAPUR, JAUNPUR

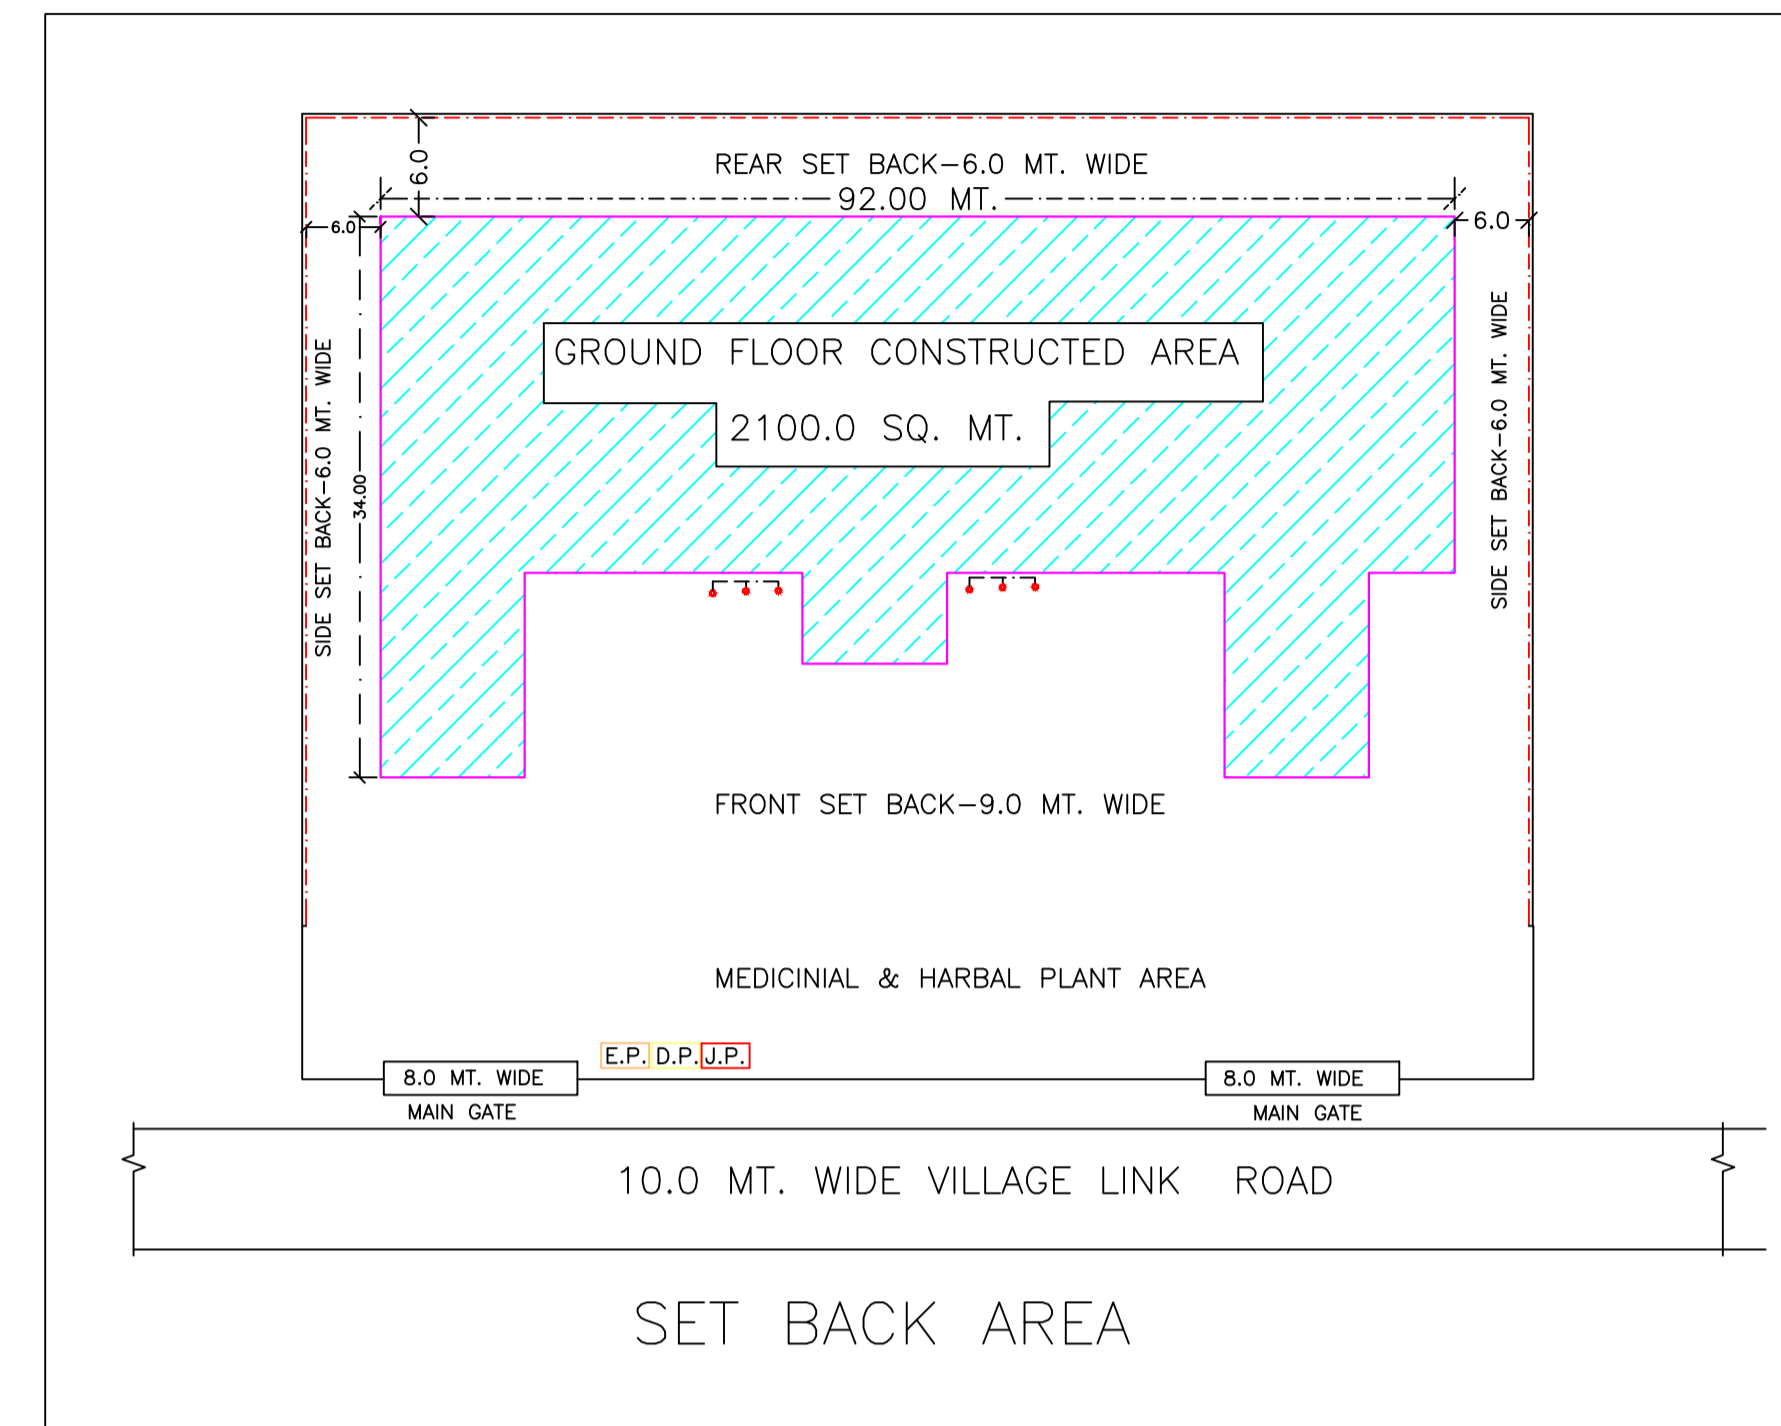

SET BACK AREA

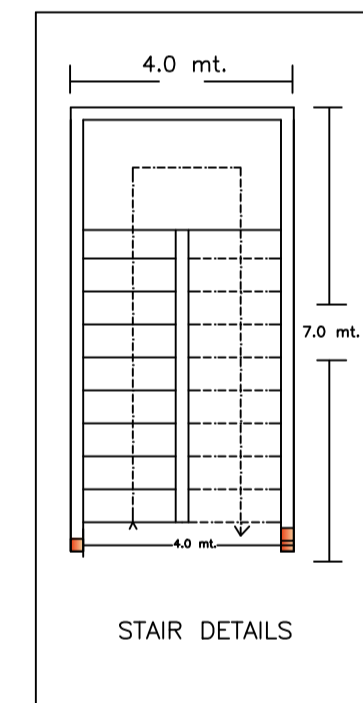

STAIR DETAILS

**COLUME DETAILS**  
 ALL COLUME SIZE-9" X 18"  
 8 NOS -4-20 MM +4-16 MM -STRRIPIUS-8 MM-6"C/C  
 FOUNDATION SIZE- 6' X 4'  
 HIGHT-24" (9" BASE +15" TRAPIZAM SLOPE)  
 BOTTOM BAR-12 MM 6" C/C BOTH DIRECTION

**TOP SLAB DETAILS- SLAB THICKNESS-5"**  
 TWO WAY DIRECTION SLAB-  
 BEAM SIZE -12" X 18"(HIGHT)-TOP-16 MM-03  
 BOTTOM-20 MM-03  
 STRRIPIUS-8 MM-6" C/C

SLAB-10 MM-5"(MAIN BAR) ALT. BANT UP  
 -10 MM-7"(DISTRIBUTION BAR) ALT. BANT UP  
 con. grade- not less than-m-20(1:1/2:3)

all r.c.c. work will complet only unde rsupervision of civil eng/arct.

LEGEND FIRE PLAN	
Automatic detection & Alarm system	○
Manually Oprated Electronic Fire Alarm	M.O.E.F.A.
AUTOMATIC SPRINGLAR SYSTEM	⊙
FIRE EXTINGUISHER	⊙
U.G. WATER TANK -75000 LT.	[U.G.]
TARESS TANK - 10000 LT.	[T.T.]
FIRST AID HOSEREEL	[H.R.]
ONE ELECTRICAL PUMP- 450 LPM	E.P.
ONE DIESEL TANK- 450 LPM	D.P.
ONE JOCKEY PUMP- 180 LPM	[J.P.]
SAND BUCKETS	[S.B.]
DELIVERY HOSE BOX	[D.H.B.]
FIRE HYDRANT	[F.H.]
150 MM- ∅ PIPE	—
100 MM- ∅ PIPE	—
WET RISER	[W.R.]

AREA STATEMENTS	. MT.
TOTAL PLOT AREA	8000.00 SQ. MT.
GROUND FLOOR COVERED AREA	2100.00 SQ. MT.
FIRST FLOOR COVERED AREA	2100.00 SQ. MT.
TOTAL FLOOR AREA-	4200.00 SQ.MT.
GROUND FLOOR OPEN AREA	5900.00 SQ.MT.
MUMTY-	32.00 sq.mt.
Permissibal Covered area of ground floor	62%
Actual f.a.r.	0.80%
SLAB HIGHT-	
GROUND FLOOR	3.35. MT.
FIRST FLOOR	3.35. MT.
TOTAL HIGHT- GROUND TO TARESS	7.0 MT.

D- 1.21 X 2.43MT.	COLLEGE MAIN ENTRY GATE
W- 1.82 X 1.82 MT.	8.0 MT. WIDE
V- 0.60 X 0.60 MT.	COLLEGE FRONT ROAD
	12 .0 MT. WIDE


EXISTING EDUCATIONAL BUILDING PLAN  
 SHRI R.P. COLLEGE OF PHARMACY  
 PLOT/ARAZI NO- 16,17,18,19,20,21  
 Situated at- KHAJURAN, DHEMA  
 BADLAPUR, JAUNPUR

stamp & sign.

Drawn by-  
 Er. VIJAY KUMAR  
 Architural & Civil Consultant.  
 6387032677  
 JAUNPUR

Presscrided Authority

Date-

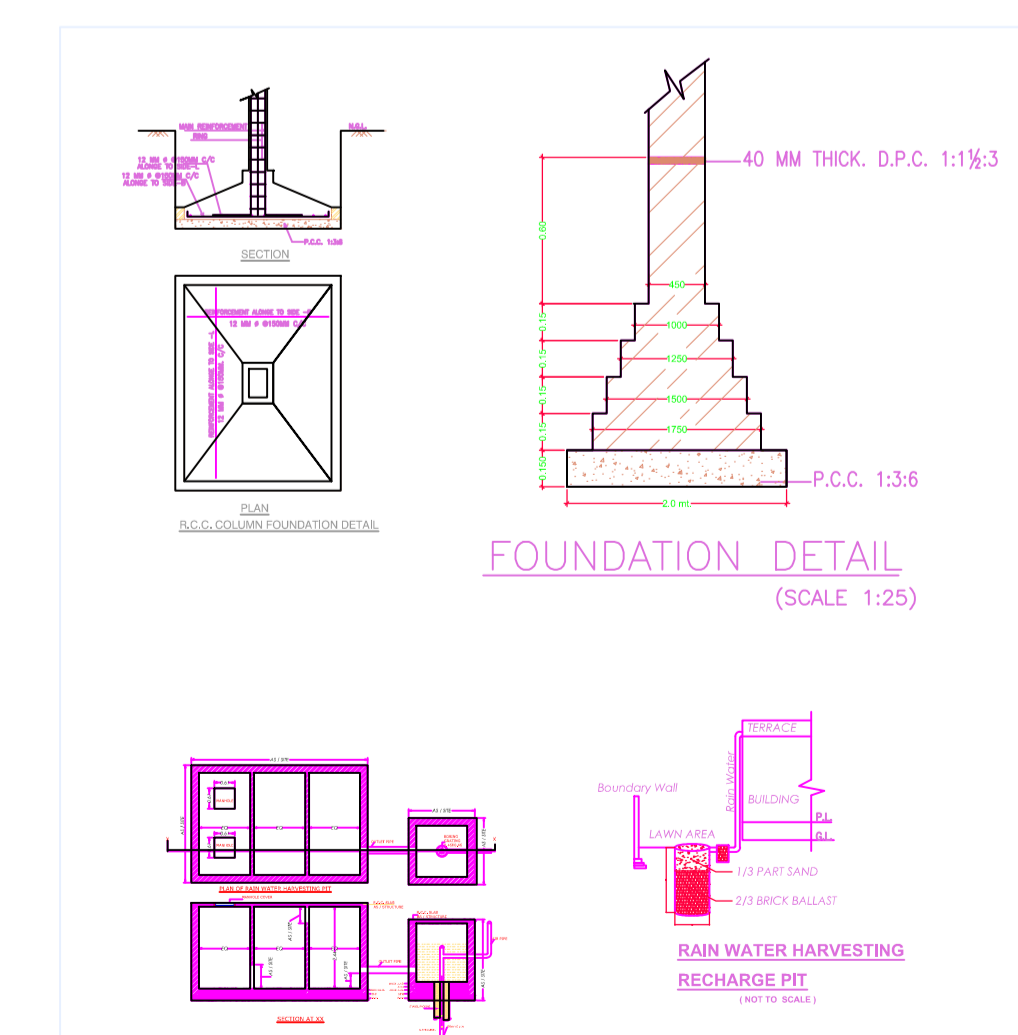

FOUNDATION DETAIL (SCALE 1:25)

