




EXISTING:
PRIDE COLLEGE OF PHARMACY AMARPUR BHADIWAR SHANKARGARH PRAYAGRAJ

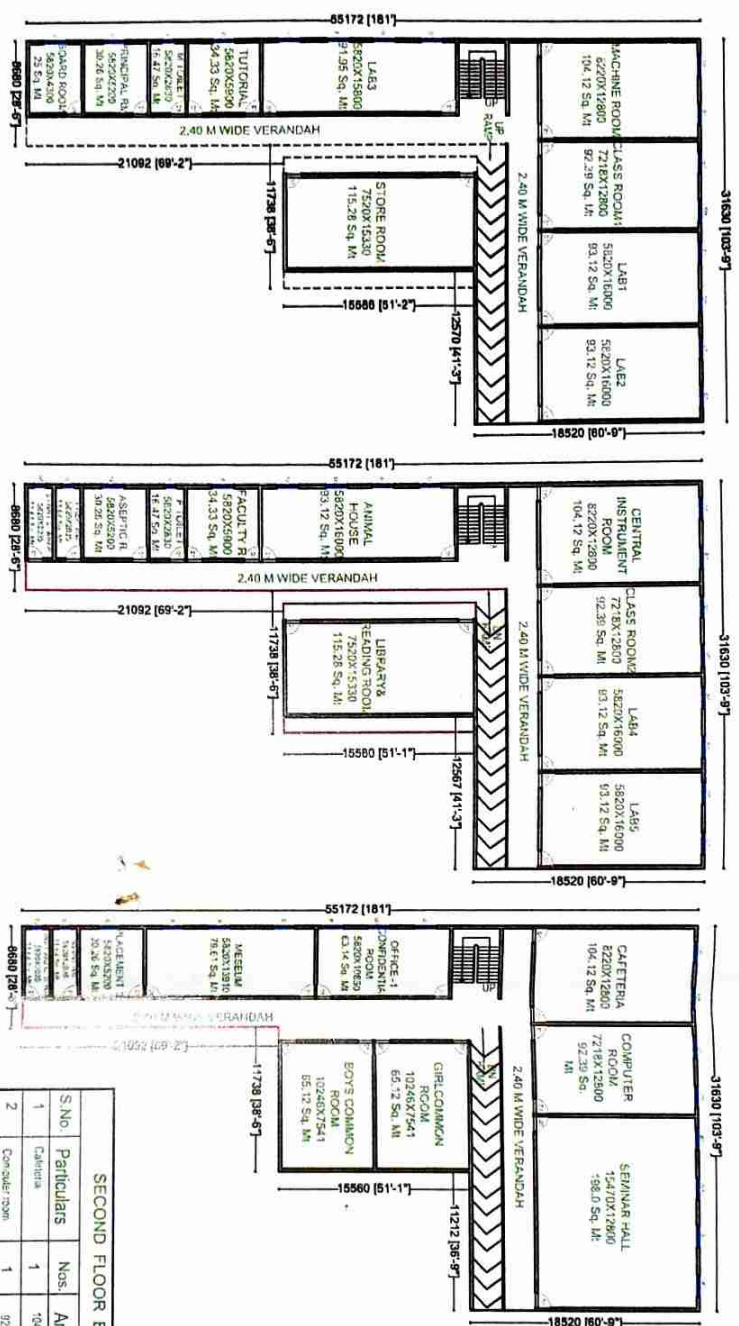

GROUND FLOOR PLAN
FIRST FLOOR PLAN
SECOND FLOOR PLAN

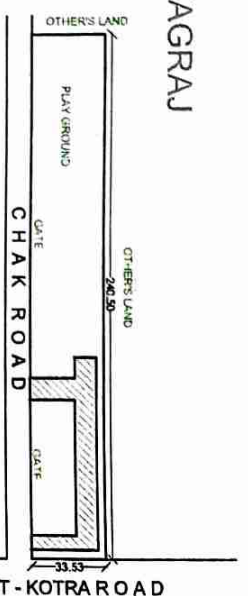

SITE PLAN

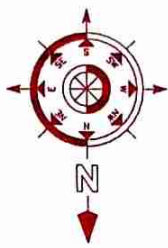

NOTES :-
1. ALL DIMENSIONS ARE IN FT. AND INCHES.
2. THE STATED DIMENSIONS COULD VARY BY REASONABLE AMOUNT DEPENDING UPON THE CONDITIONS OF THE SITE.
3. ONLY WRITTEN DIMENSIONS SHOULD BE FLOWED
4. ANY DISCREPANCY IN THE DRAWING MUST BE BROUGHT TO THE NOTICE OF THE FIRM IMMEDIATELY.

S.No.	Particulars	Nos.	Area
1	Class Room-1	1	62.38 SQM
2	Lab 1	1	63.12 SQM
3	Lab 2	1	63.12 SQM
4	Lab 3	1	61.95 SQM
5	Washing room	1	16.12 SQM
6	Principal room	1	36.26 SQM
7	Store room	1	11.26 SQM
8	General	1	34.33 SQM
9	Reception room	1	25.0 SQM
10	M. Hall	1	16.47 SQM
11	Verandah	1	113.75 SQM
12	Timber	1	11.52 SQM
13	Timber	1	27.74 SQM
14	Shur	2	23.42 SQM
NET TOTAL AREA			932.27 SQM

S.No.	Particulars	Nos.	Area
1	Class Room-1	1	62.38 SQM
2	Lab 4	1	63.12 SQM
3	Lab 5	1	63.12 SQM
4	Annual house	1	93.12 SQM
5	Principal reference room	1	101.12 SQM
6	Library reading room	1	113.24 SQM
7	Faculty room	1	34.33 SQM
8	Timber	1	16.47 SQM
9	Assembly room	1	30.26 SQM
10	Principal room	1	11.64 SQM
11	Shelter	1	11.64 SQM
12	Verandah	1	113.75 SQM
13	Shur	2	23.42 SQM
NET TOTAL AREA			932.27 SQM

S.No.	Particulars	Nos.	Area
1	Class Room-1	1	62.38 SQM
2	Lab 6	1	63.12 SQM
3	Lab 7	1	63.12 SQM
4	Lab 8	1	61.95 SQM
5	Washing room	1	16.12 SQM
6	Principal room	1	36.26 SQM
7	Store room	1	11.26 SQM
8	General	1	34.33 SQM
9	Reception room	1	25.0 SQM
10	M. Hall	1	16.47 SQM
11	Verandah	1	113.75 SQM
12	Timber	1	11.52 SQM
13	Timber	1	27.74 SQM
14	Shur	2	23.42 SQM
NET TOTAL AREA			932.27 SQM

EXISTING:
PRIDE COLLEGE OF PHARMACY
AMARPUR BHADIWAR SHANKARGARH PRAYAGRAJ

JOB No. MS/2021/01
DATE: 16/01/2021
SCALE: 1:1000
DRAWN BY: MANOJ RAI
CHECKED BY: VASTU

M K SINGH & ASSOCIATES
ARCHITECTURE INTERIOR DESIGN CLASSTIC POND

Head Office: 30 C New Laxmi Lane, Bhubaneswar, Odisha-751005
Lucknow Office: 141 Durg Road, Lucknow-226001
E-mail: mk.singh@mkassociates.com, mk.associates@gmail.com
Ph: 91-522-2321144, 91-522-2321144, 91-522-2321144

प्रतिष्ठान
प्रकार
आयुर्वेदिक चिकित्सालय
आयुर्वेदिक चिकित्सालय
आयुर्वेदिक चिकित्सालय

GRAND TOTAL = 2918.07 SQM