



SECTION ON A&B
SCALE 1:100

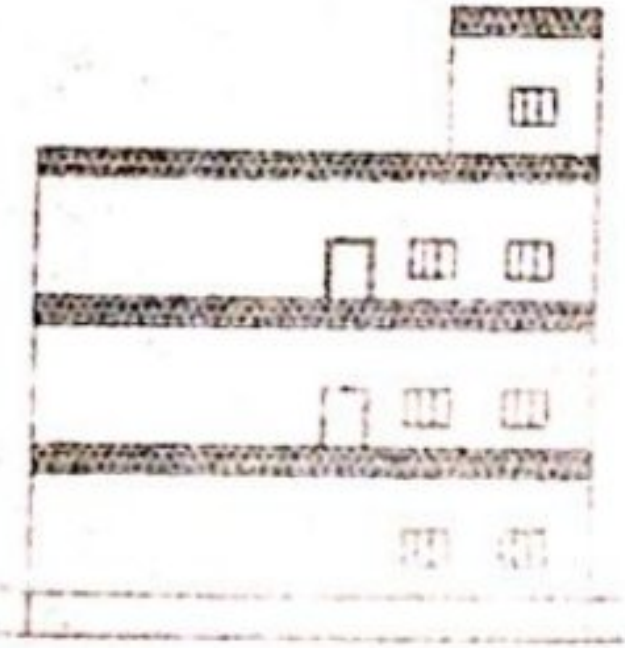

FRONT ELEVATION
SCALE 1:100




FOUNDATION
SCALE 1:100

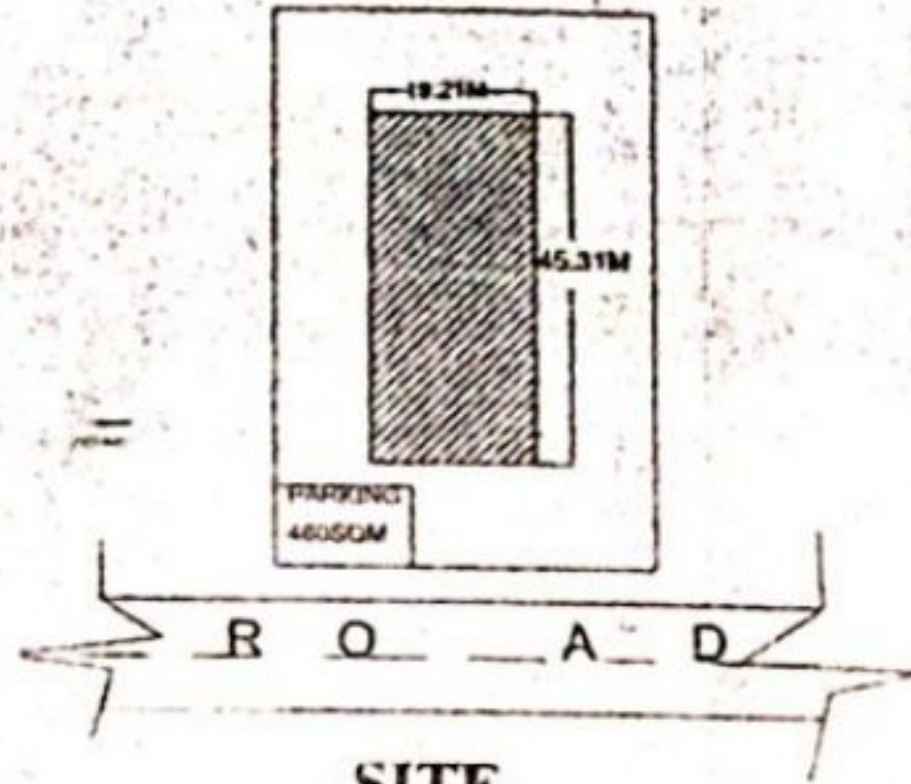

SITE PLAN

**KAMAKSHA PRASAD PRATAP
NARAYAN MISHRA COLLEGE
OF EDUCATION AND
TECHNOLOGY VILL-POORE DUDHI
(BHOJPUR) RAMGANJ,
SANGIPUR PRATAPGARH
D. PHARM COURSE
PLOT NO.1512,1514**


SCHEDULE OF AREA CHART	
TOTAL PLOT AREA	10410.50 SQM
G/F COV. AREA	919.42 SQM
F/F COV. AREA	919.42 SQM
S/F COV. AREA	919.42 SQM
TOTAL COV. AREA	2758.26 SQM
OPEN AREA	9430.58 SQM

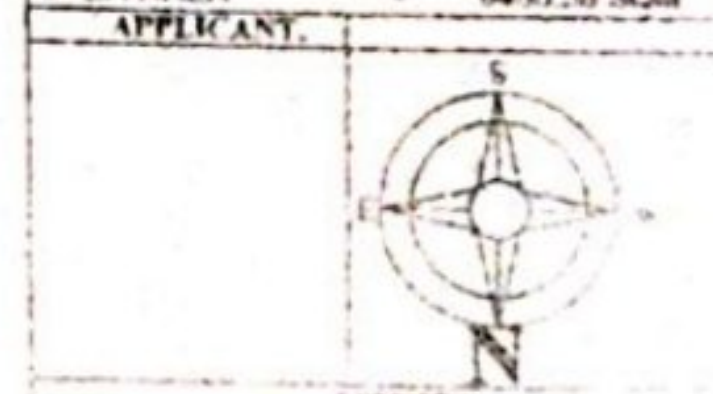


SITE BUILDING DESIGNER
ANTU ROAD AMETHI

ET.P.K YADAV


ET. P. K. YADAV
Site Building Designer
Antu Road, Amethi
U.P. PIN-201001

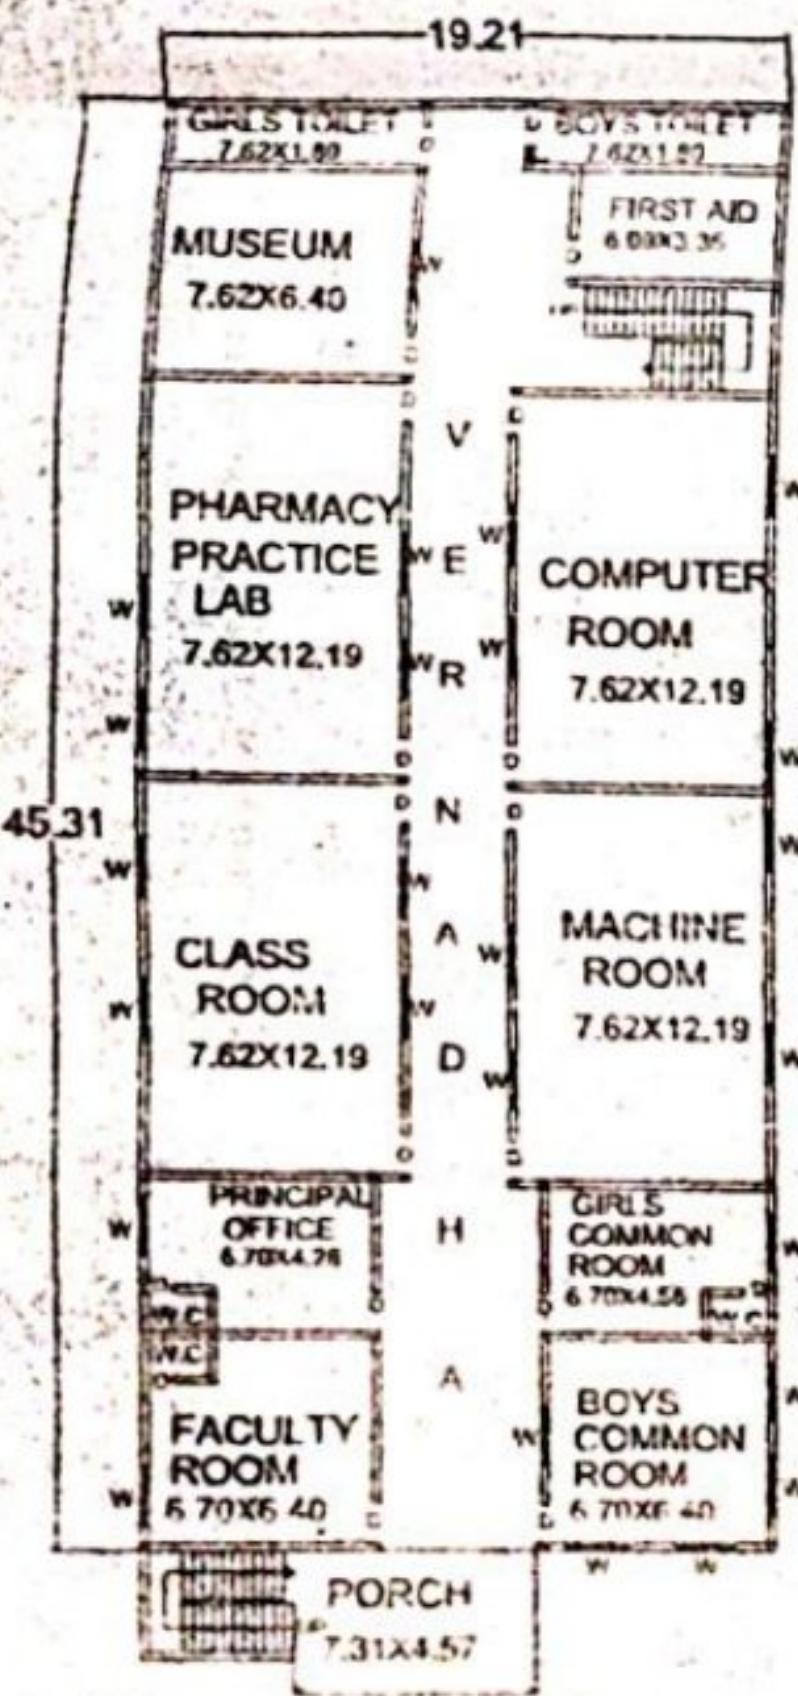


GROUND FLOOR

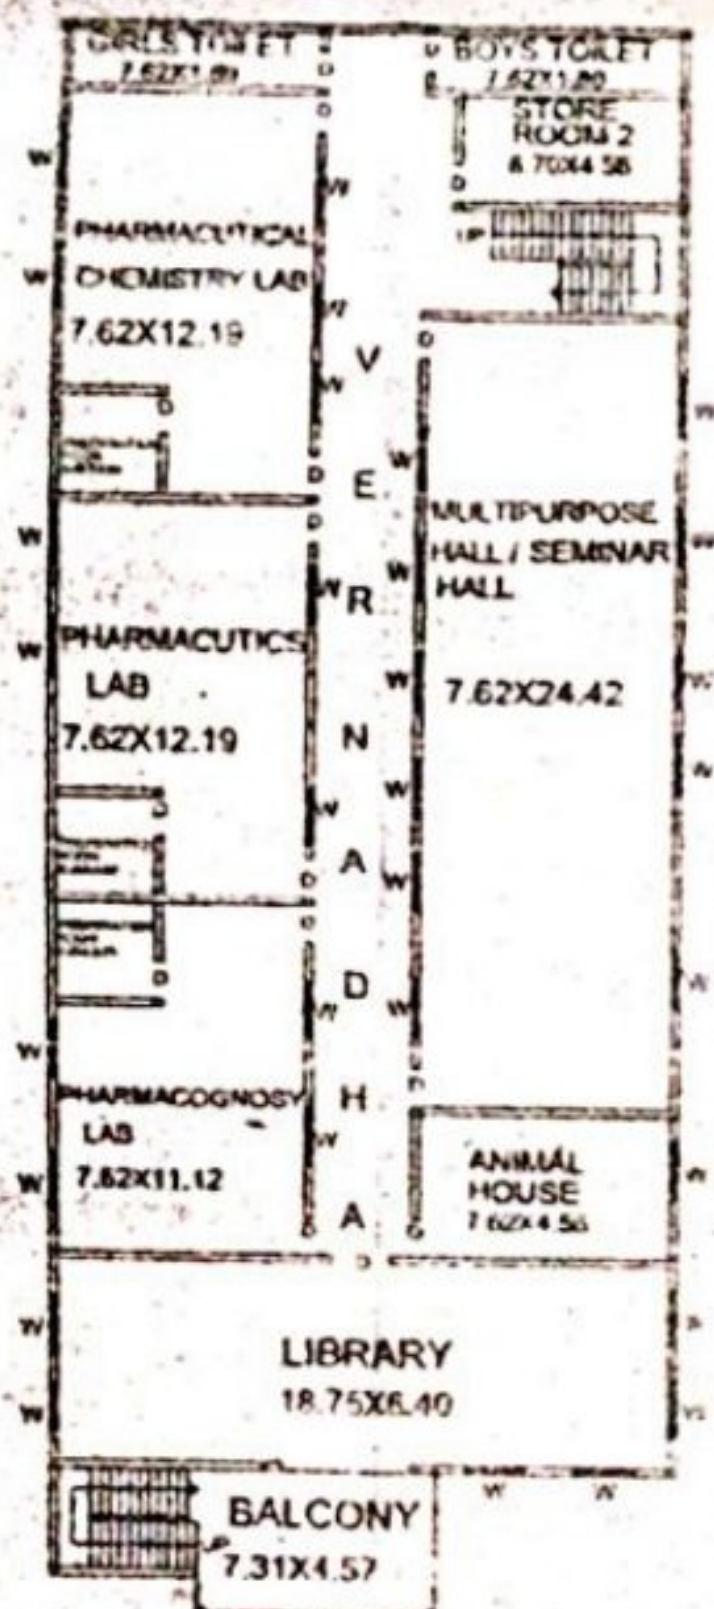

FIRST FLOOR

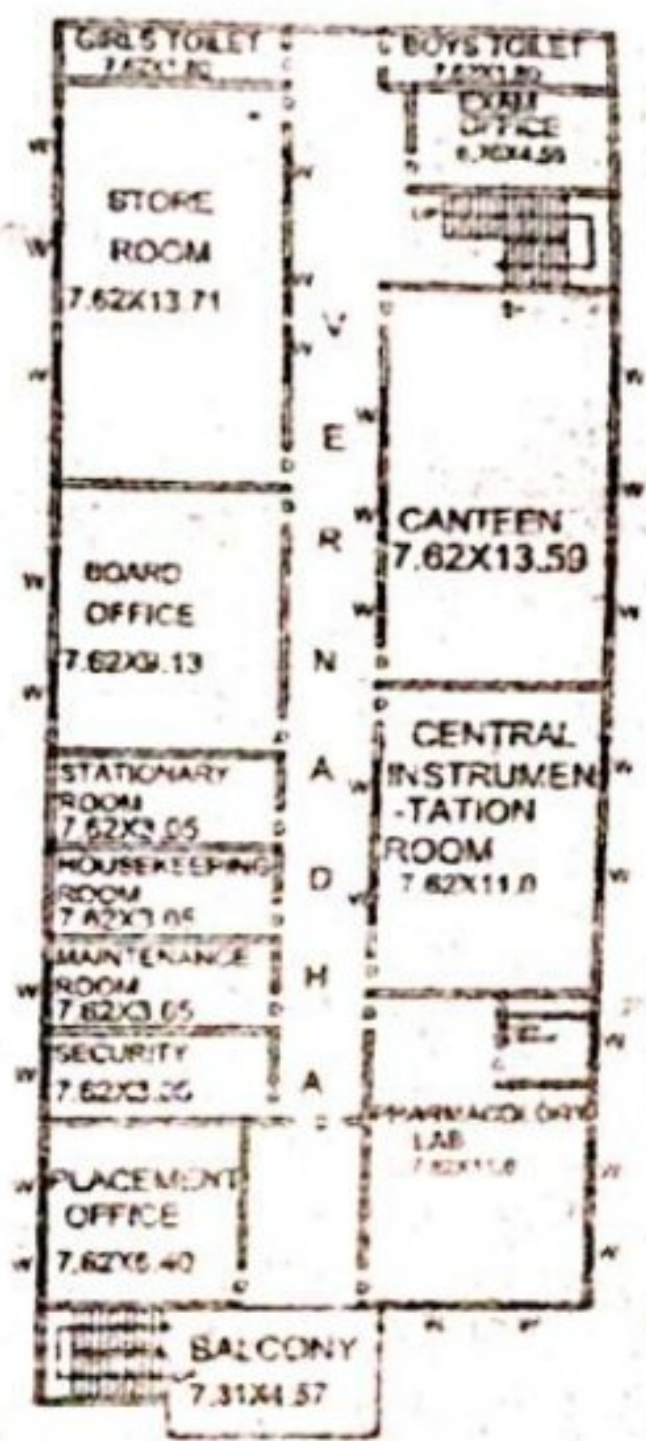

SECOND FLOOR

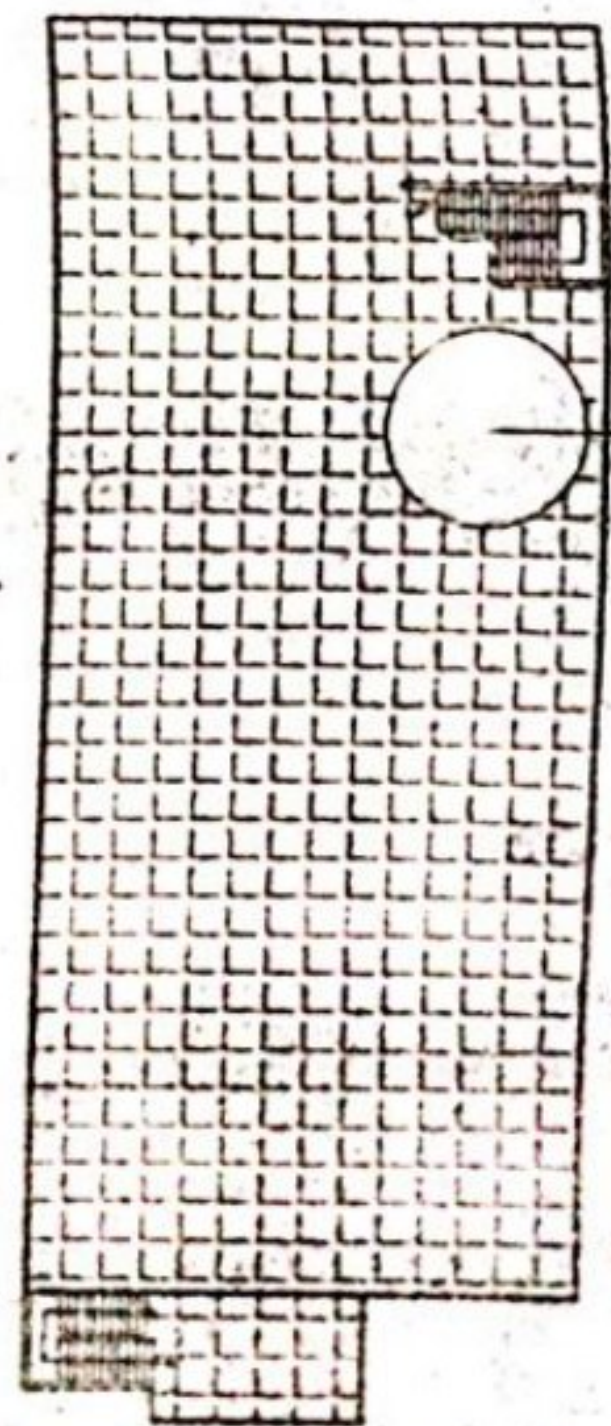

TERRACE PLAN