




TERRACE PLAN

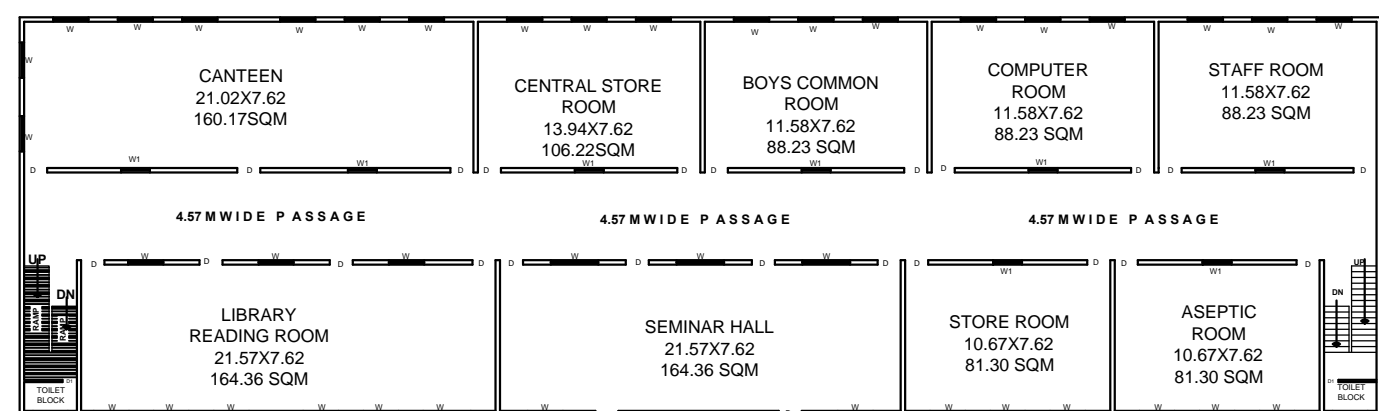

FIRST FLOOR PLAN

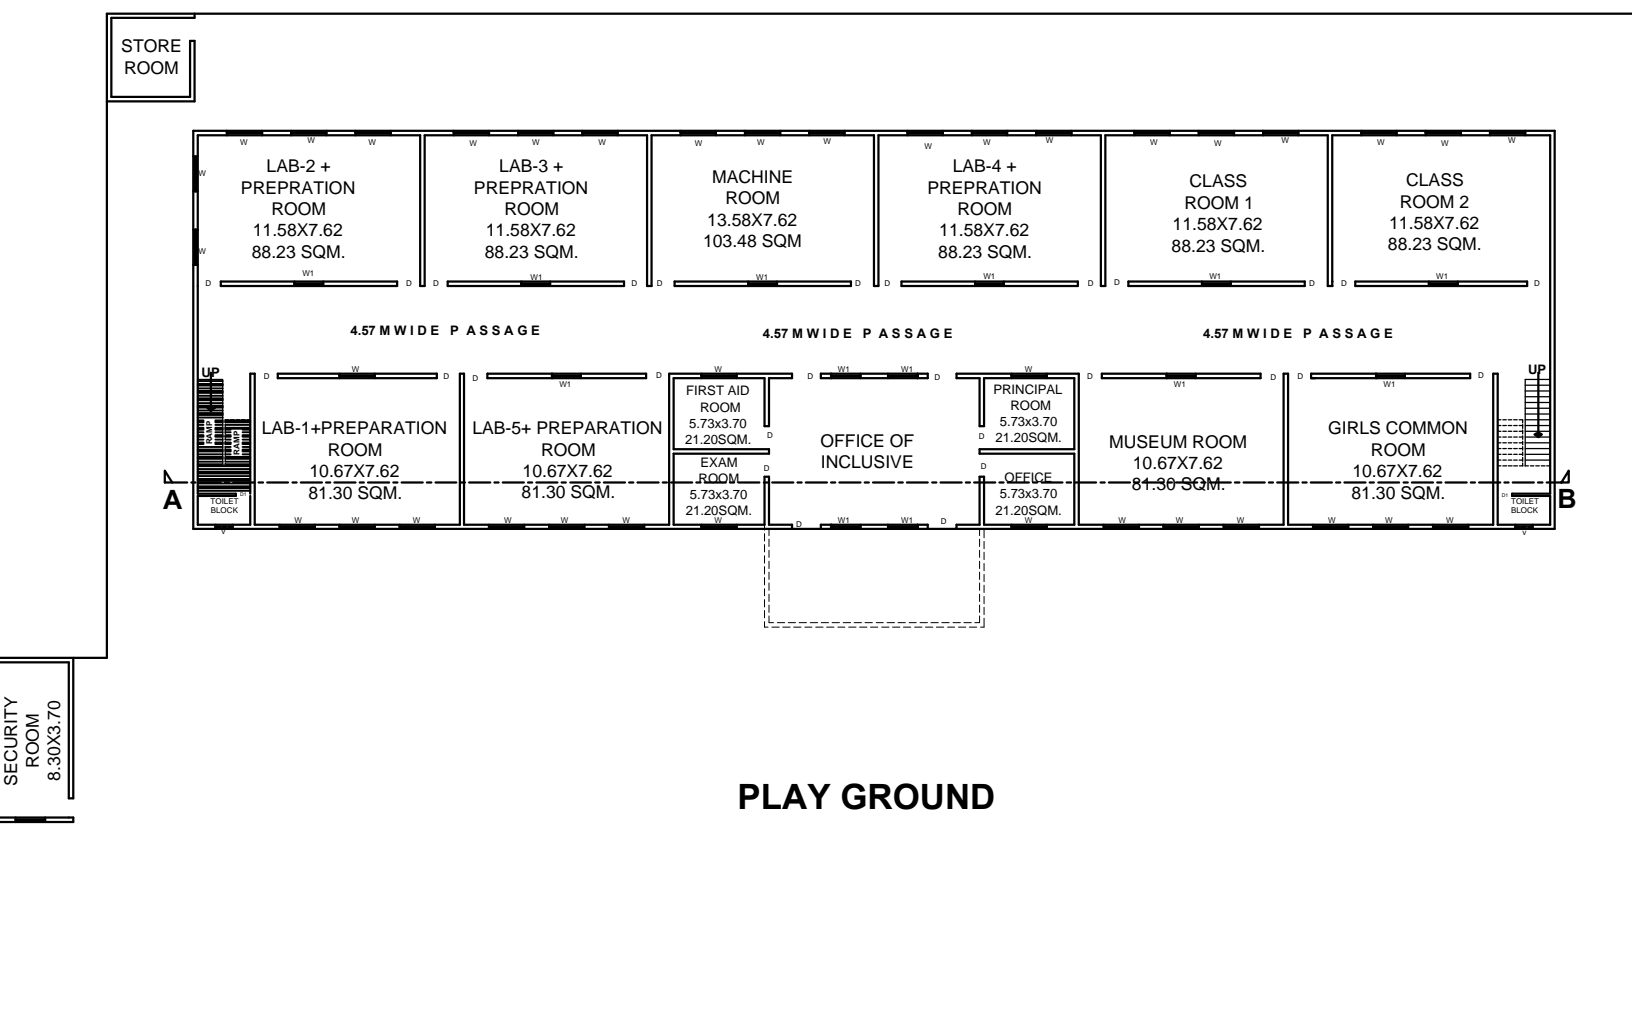


GROUND FLOOR PLAN

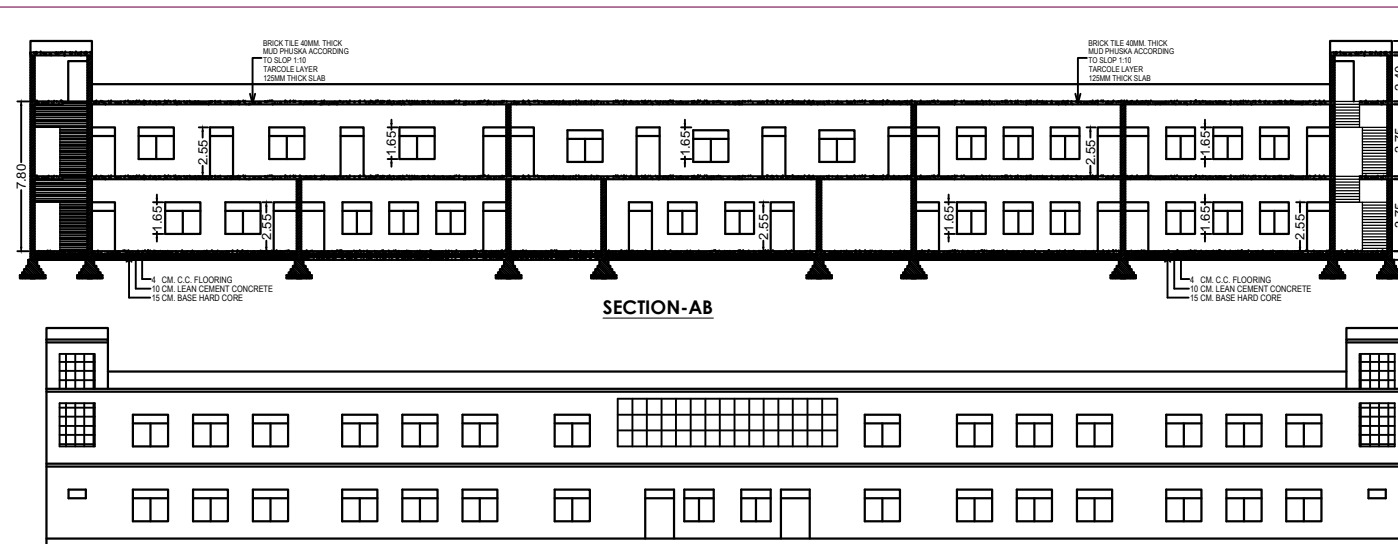


SECTION-AB


FRONT ELEVATION

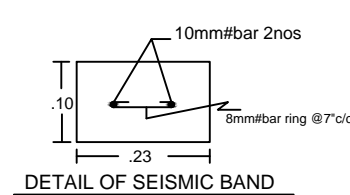


DETAIL OF SEISMIC BAND

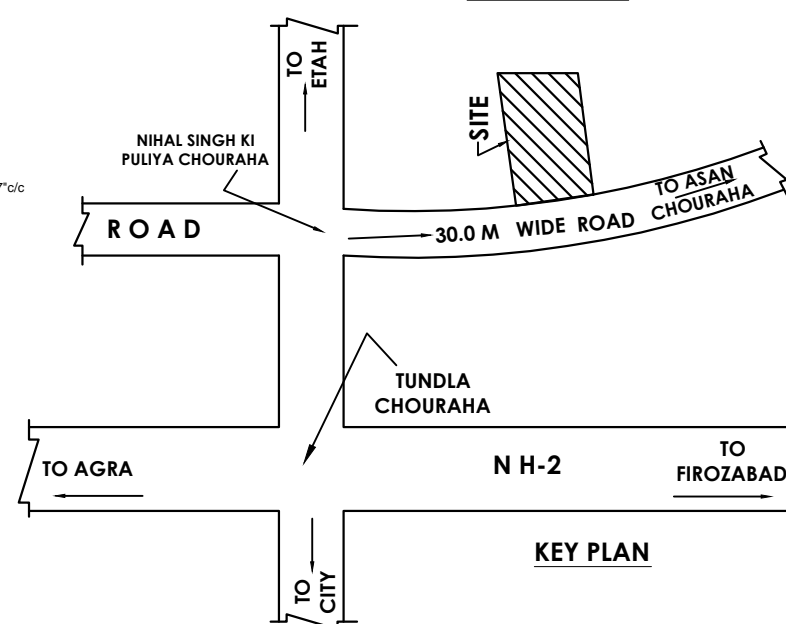


KEY PLAN

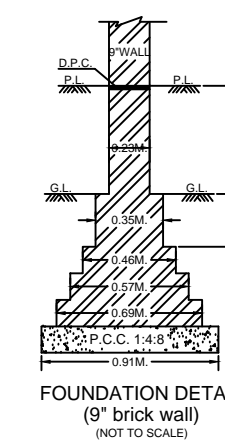

FOUNDATION DETAIL (9" brick wall)

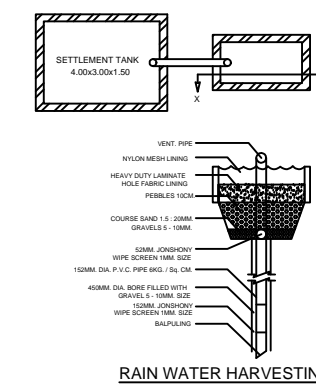

RAIN WATER HARVESTING

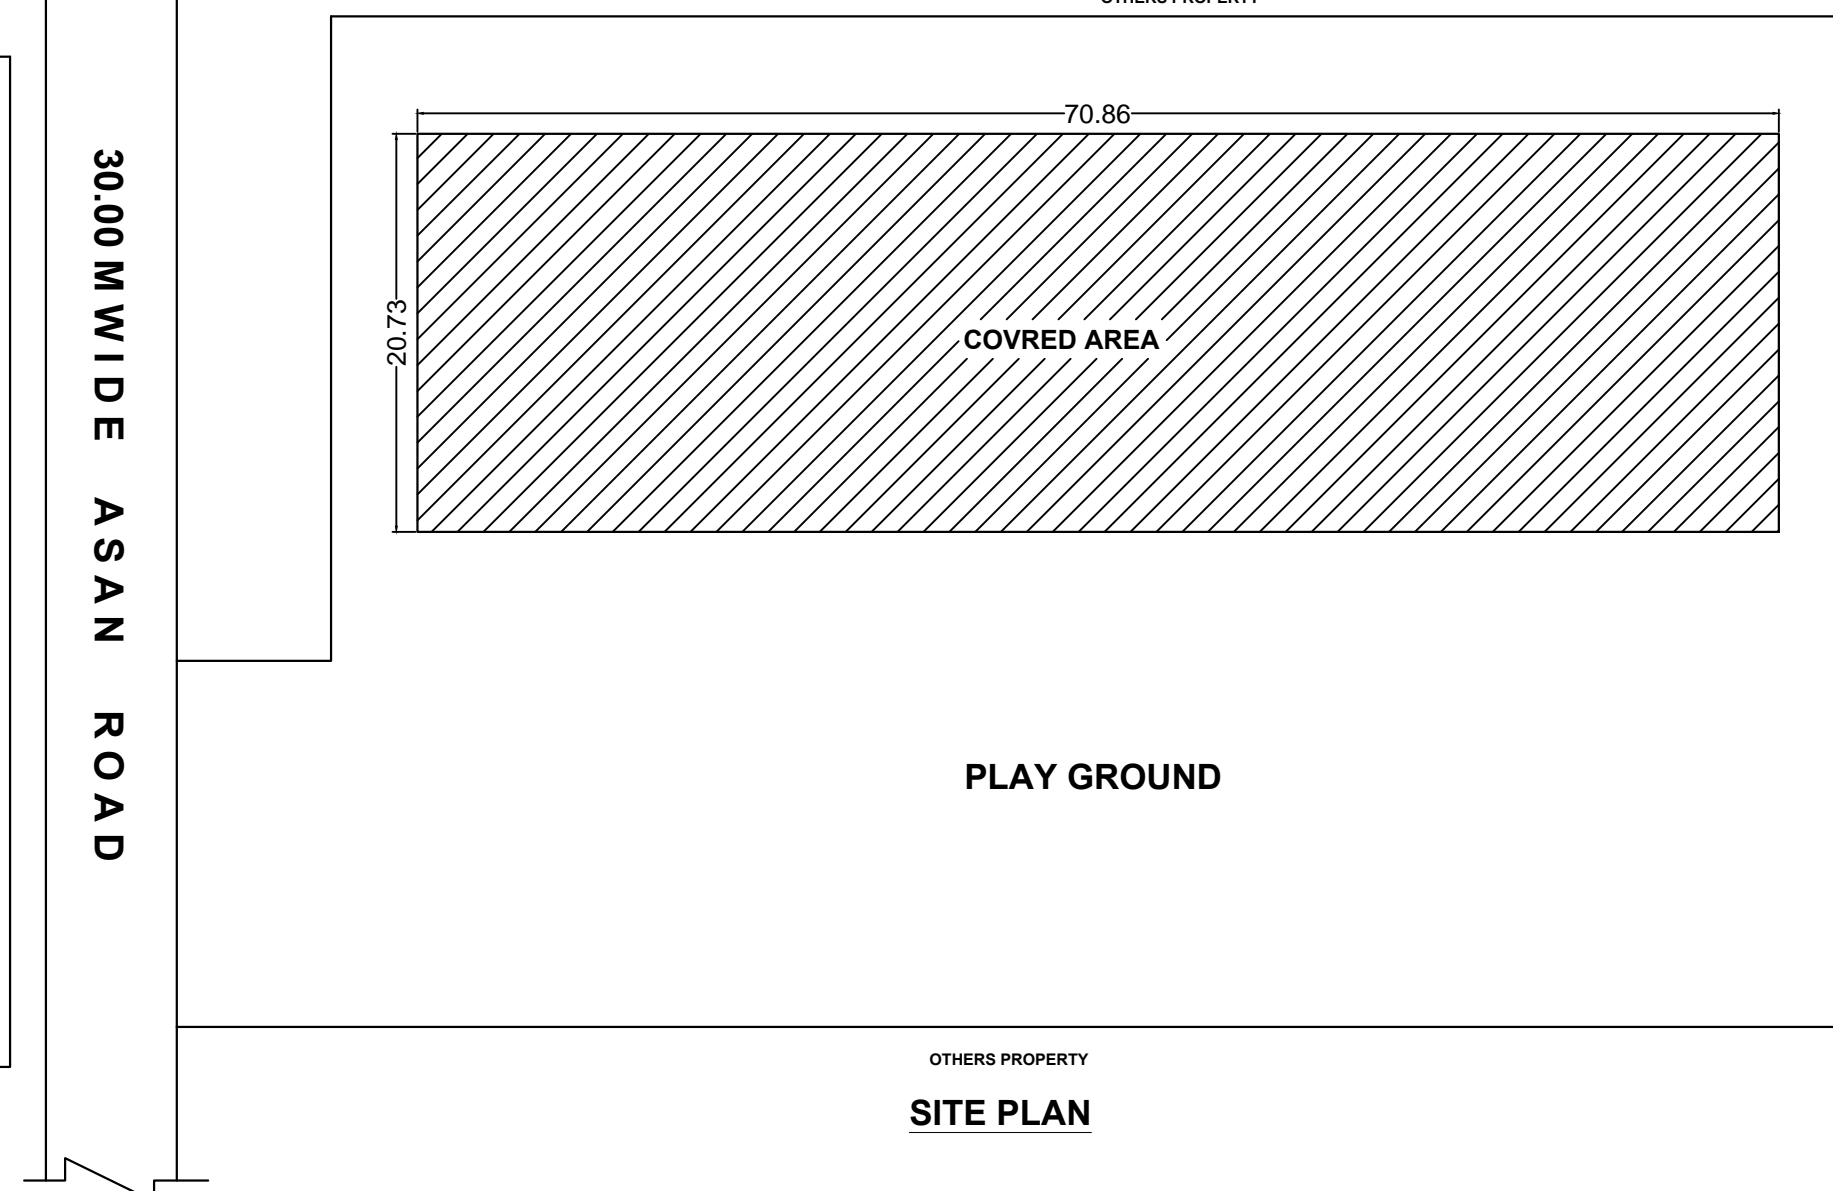

OTHERS PROPERTY

OTHERS PROPERTY

OTHERS PROPERTY

LAB+PREPARATION ROOM-1.5 (EVERY)	81.30 SQMT.
STORE ROOM	81.30 SQMT.
FIRST AID ROOM	21.20 SQMT.
EXAM ROOM	21.20 SQMT.
OFFICE INCLUSIVE	83.59 SQMT.
OFFICE ROOM	21.20 SQMT.
PRINCIPAL ROOM	21.20 SQMT.
MUSEUM ROOM	81.30 SQMT.
FACULTY ROOM	53.42 SQMT.
STAFF ROOM	88.23 SQMT.
TOILET BLOCK (EVERY)	75.00 SQMT.
LAB+PREPARATION ROOM-2,3,4 (EVERY)	88.24 SQMT.
MACHINE ROOM	103.48 SQMT.
STORE ROOM	106.24 SQMT.
LIBRARY & READING ROOM	164.36 SQMT.
SEMINAR HALL	164.36 SQMT.
COMPUTER ROOM	88.30 SQMT.
ASEPTIC ROOM	81.30 SQMT.
CANTEEN ROOM	160.00 SQMT.
CLASS ROOM 1.2 (EVERY)	88.23 SQMT.
BOYS ROOM	88.23 SQMT.
GIRLS ROOM	81.30 SQMT.
SECURITY ROOM	13.00 SQMT.

SPACE FOR SEAL :

BUILDING HEIGHT =	7.80 M
STAIR DETAIL=	WIDTH - 1.50M.
	RISER - 0.15M.
	TREAD- 0.30M.
RAMP	WIDTH - 1.50 M
AREA CHART :	SQMT.
TOTAL PLOT AREA	8330.00
GROUND FLOOR COVERED AREA	1468.93
FIRST FLOOR COVERED AREA	1468.93
MUMTY COVERED AREA	51.26
TOTAL COVERED AREA	2989.12
OPEN PLOT AREA	6861.07
% GROUND FLOOR COVERAGE	17.63
F.A.R.	0.36

SCHEDULE OF OPENINGS :

1. D	DOOR	= 1.20 X 2.58
2. D1	DOOR	= 1.00 X 2.58
3. W	WINDOW	= 2.00 X 1.68
3. W1	WINDOW	= 1.50 X 1.68
4. V	VENTILATOR	= 0.76 X 0.45

JOB TITLE:

BUILDING PLAN FOR K.R.B. COLLEGE OF PHARMACY SITUATED AT-ASAN ROAD,GATANo.774,775 & 776, MOUJA KOTKI,TUNDLA,FIROZABAD.

SIGNATURES:

OWNER'S SIGNATURE: _____ ARCHITECT'S SIGNATURE: _____

SHEET TITLE :

SUBMISSION DRAWING

DRG. NO.: E:/Asif/S/Sum/K.R.B College ARCHITECT

NORTH: DEALT BY: UPADHYAY & ASSOCIATES
Architecture - Interiors - Planners - Designers

SCALE: 1:150 & N.T.S.
Om Sai Complex, Near M.C. Agrawal hospital,Kofta Chungi, Firozabad (U.P.)
Mob. 9897037471, 8445253350