



**GROUND FLOOR PLAN**  
SCALE 1:100

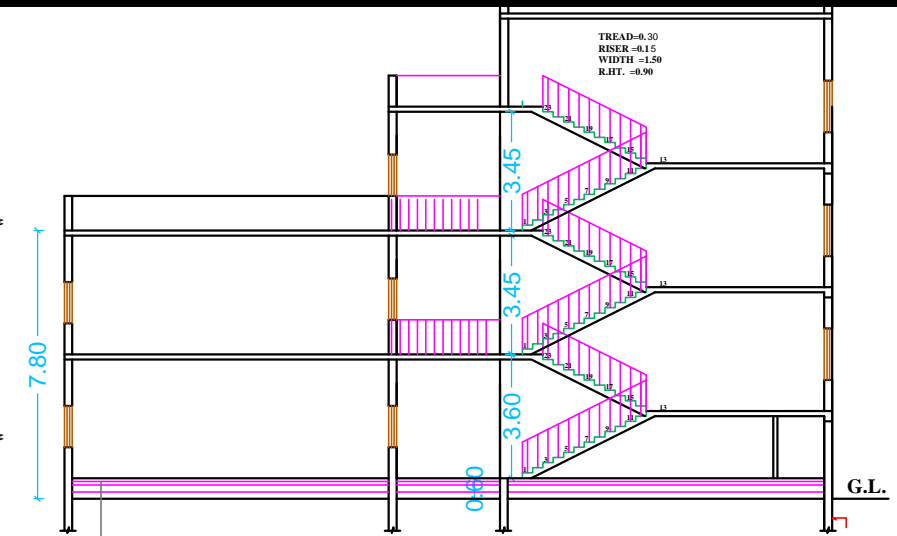

25 FLOOR FINISH OVER  
90 BASE CONC. IN  
1:6:12 EARTH FILLING

**DEPTH OF FOUNDATION  
AS PER SOIL CONDITION**  
**SECTION -AA**  
SCALE 1:100

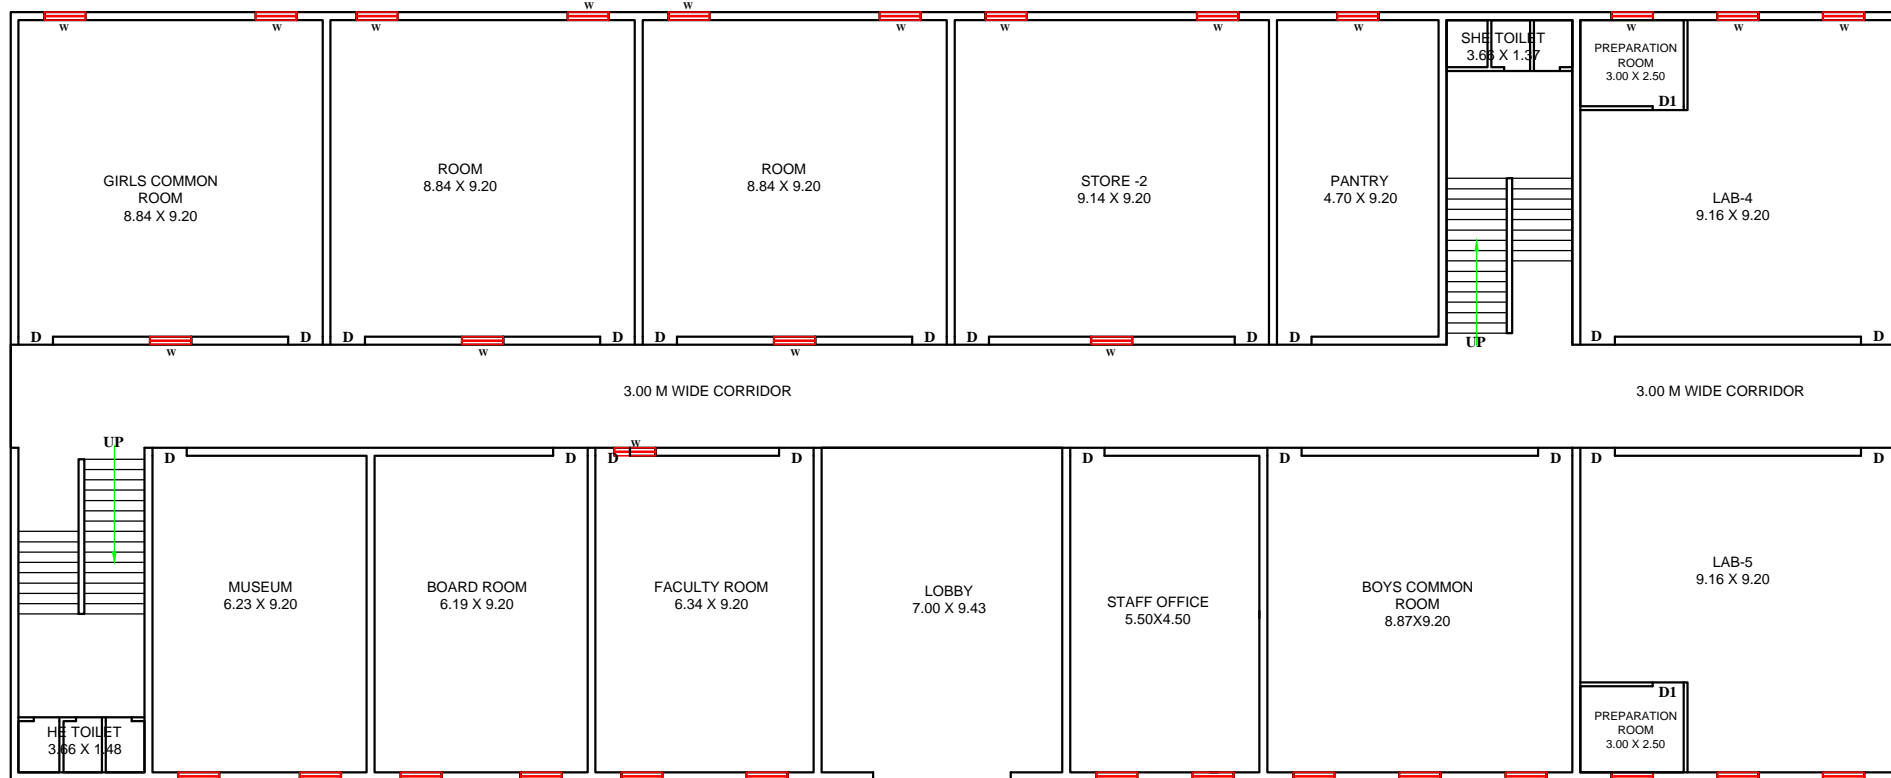

**FIRST FLOOR PLAN**  
SCALE 1:100

**REFERENCE**

PROPOSED WORK SHOWN BY

OTHER'S PROPERTY

SEWER

TREE

| AREA CHART                        |  | SQ.MR.   | %     |
|-----------------------------------|--|----------|-------|
| TOTAL PLOT AREA                   |  | 10198.00 | 100   |
| TOTAL PROPOSED AREA ON G.F.       |  | 1228.05  | 12.05 |
| OPEN AREA OF G.F.                 |  | 8969.95  | 88.00 |
| TOTAL PROPOSED AREA ON F.F.       |  | 1228.05  | 12.05 |
| TOTAL COVERED AREA ON G.F. & F.F. |  | 2456.10  |       |
| F.A.R.                            |  | 0.24     |       |

**SCHEDULE FOR DOOR & WINDOW**

|               |    |             |            |
|---------------|----|-------------|------------|
| 1. DOOR       | D  | 1.20 X 2.10 | FLUSH DOOR |
| 2. "          | D1 | 1.00 X 2.10 | "          |
| 3. "          | D2 | 0.75 X 2.10 | "          |
| 4. WINDOW     | W  | 2.40 X 1.80 |            |
| 4. WINDOW     | W1 | 2.00 X 1.80 |            |
| 5. VENTILATOR | V  | 1.20 X 0.90 |            |

**BUILDING PLAN OF  
C.B.S. COLLEGE OF PHARMACY**  
ON GATA NO. 520, 521 & 609, BAIRANI  
SANAURA, KHAIRGARH ROAD, FIROZABAD

NOTE:- ALL DIMENSION  
ARE IN METER ONLY  
WRITTEN DIMENSION  
ARE TO TAKEN

|       |                         |                |
|-------|-------------------------|----------------|
| North | SHEET:-<br>1/1          | OWNER SIGN.    |
|       | SCALE:-<br>1:100, 1:150 |                |
| DRG.  | SUB MISSION             | ENGINEER SIGN. |