




SECOND FLOOR PLAN - Scale 1:200

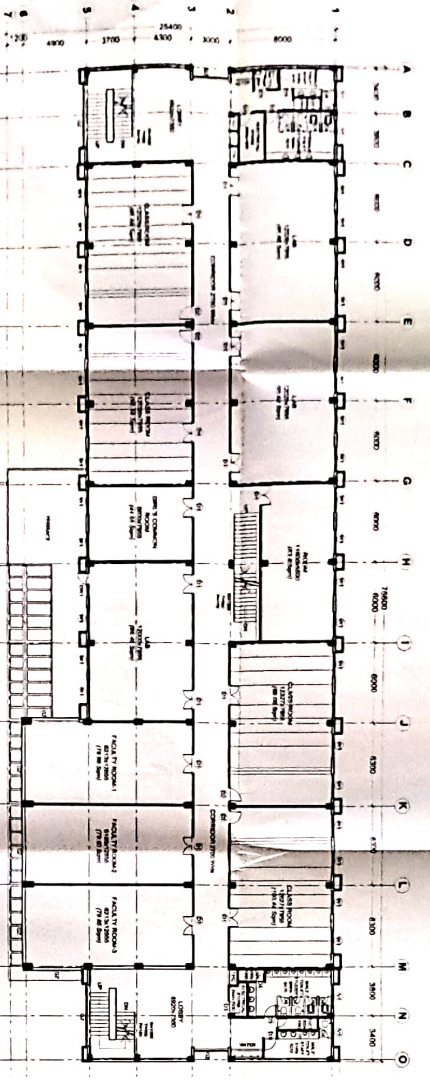


FIRST FLOOR PLAN - Scale 1:200

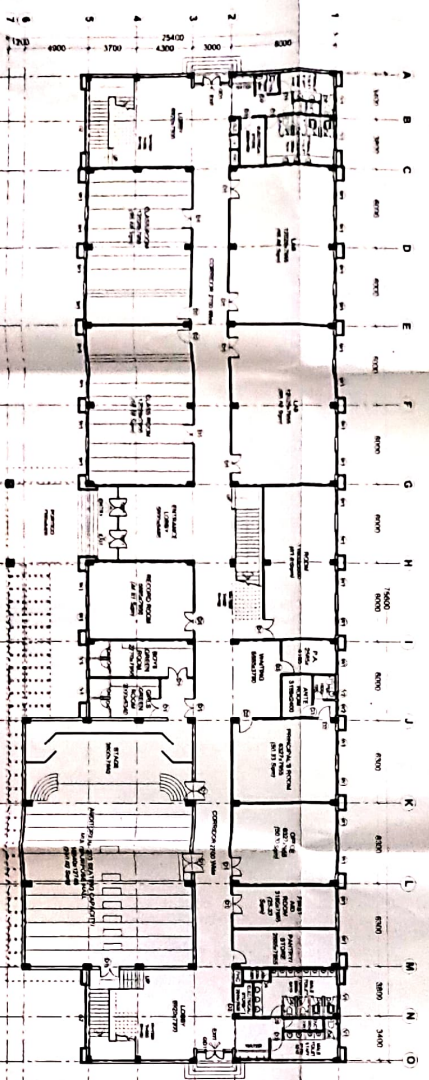

GROUND FLOOR PLAN - Scale 1:200

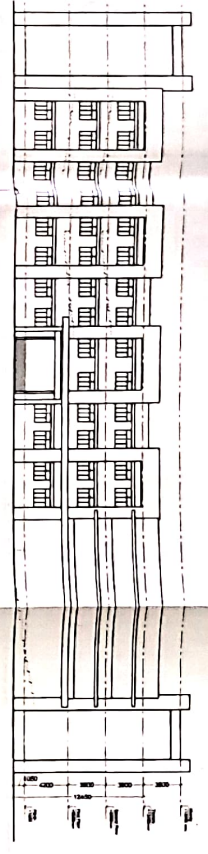

FRONT ELEVATION - Scale 1:250

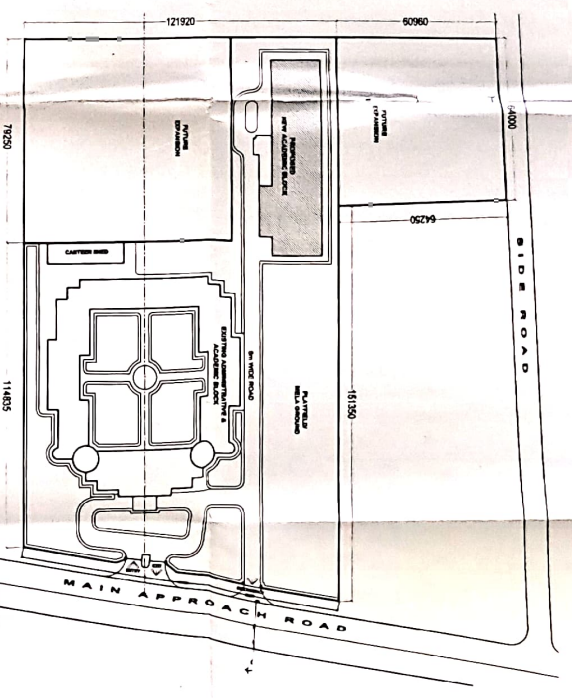

SITE PLAN
Scale 1:1000

DOOR WINDOW SCHEDULE

S No.	NAME	TYPE	WIDTH	HT.	CL.	UNIT
1	D1	Door	1500	-	-	282
2	D2	Door	1000	-	-	282
3	D3	Door	900	-	-	282
4	D4	Door	900	-	-	282
5	D5	Door	1500	-	-	282
6	D6	Door	1500	-	-	282
7	W1	Window	1800	900	282	282
8	W2	Window	1000	900	282	282
9	W3	Window	1000	900	282	282
10	V1	Ventilator	800	2100	282	282
11	V2	Ventilator	800	2100	282	282
12	QZ	Quartz	-	-	-	282

AREA CHART

S.No.	FLOOR	AREA, Sqm
1	GROUND FLOOR	1503.3
2	FIRST FLOOR	1503.3
3	SECOND FLOOR	1503.3
4	TOTAL COVERED	4509.9
5	GROUND FLOOR PORTICO	11.8
6	TERRACE MGMT	102.4

PROPOSED ACADEMIC BLOCK
for
C.B.L. DEGREE COLLEGE at
Rasoolpur, Lakhimpur - (U.P.)

ARCHITECTURAL CONSULTANTS:
CRISTALS ARCHITECTS
 14, Industrial Estate, Lucknow (U.P.) - 226016
 Mob: 91 9522135353
 email: crystals.arch@gmail.com

PROJECT:
 Proposed Academic Block
 for
 C.B.L. Degree College at
 Rasoolpur, Lakhimpur - (U.P.)

ARCHITECTURAL CONSULTANTS:
 Junaid Engineer (Gauhati)
 Civil Engineer, Lucknow
 Rajat Engineer (Gauhati)
 Civil Engineer, Lucknow

ORIENTATION:

DRAWN BY: SS
CHECKED BY: RS

SCALE: AS SHOWN
SHEET: A1
DATE: 06/01/19

DRAWING NAME: SUBMISSION DRAWING

GENERAL:
 1. Copyright and right of reproduction of this drawing in any form reserved by CRISTALS DESIGN STUDIO.
 2. All dimensions are to be as shown unless otherwise specified.
DRAWING No.: SU 01
REV.: