



TERRACE PLAN - Scale 1:200



FRONT ELEVATION- Scale 1:200

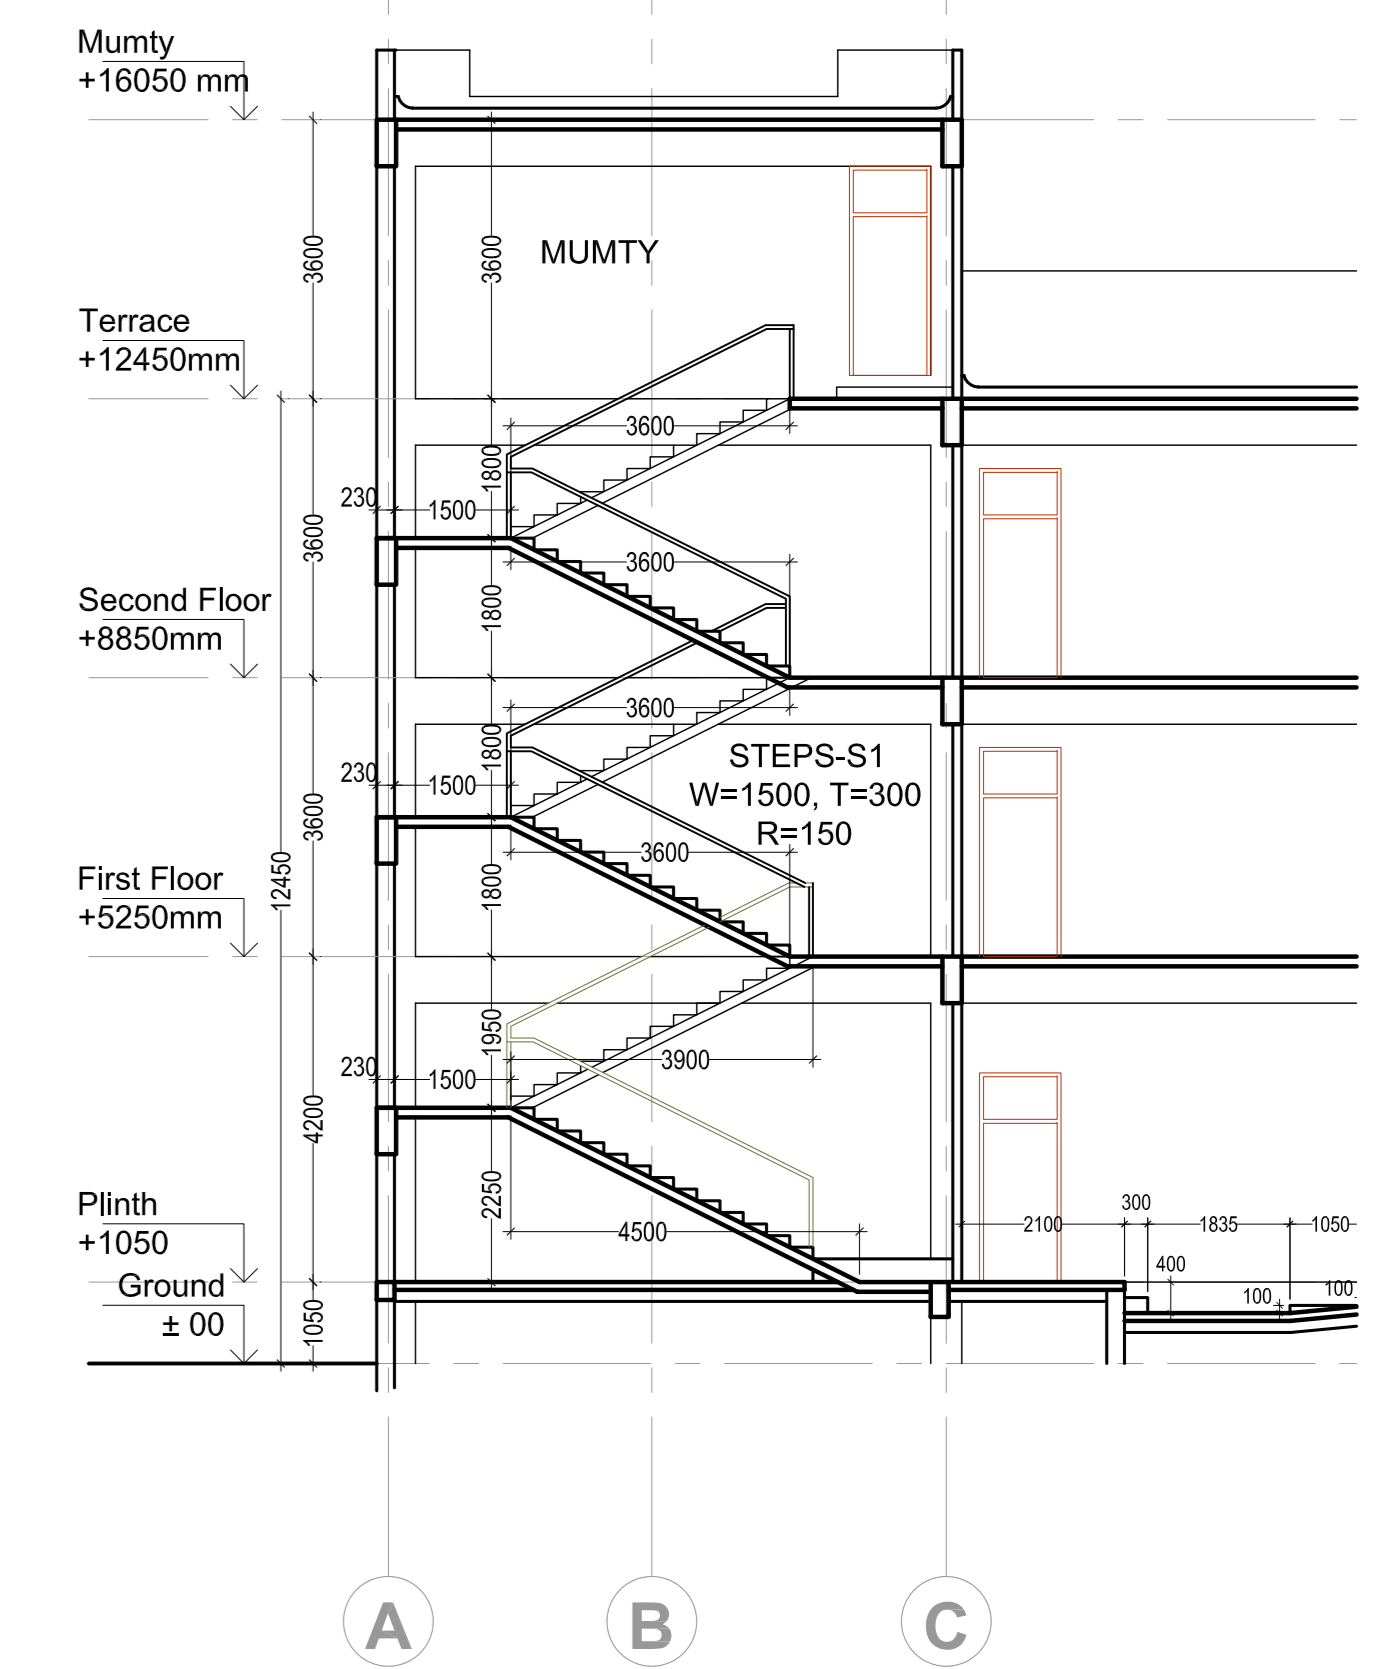


STAIRS SECTION S1- Scale 1:100

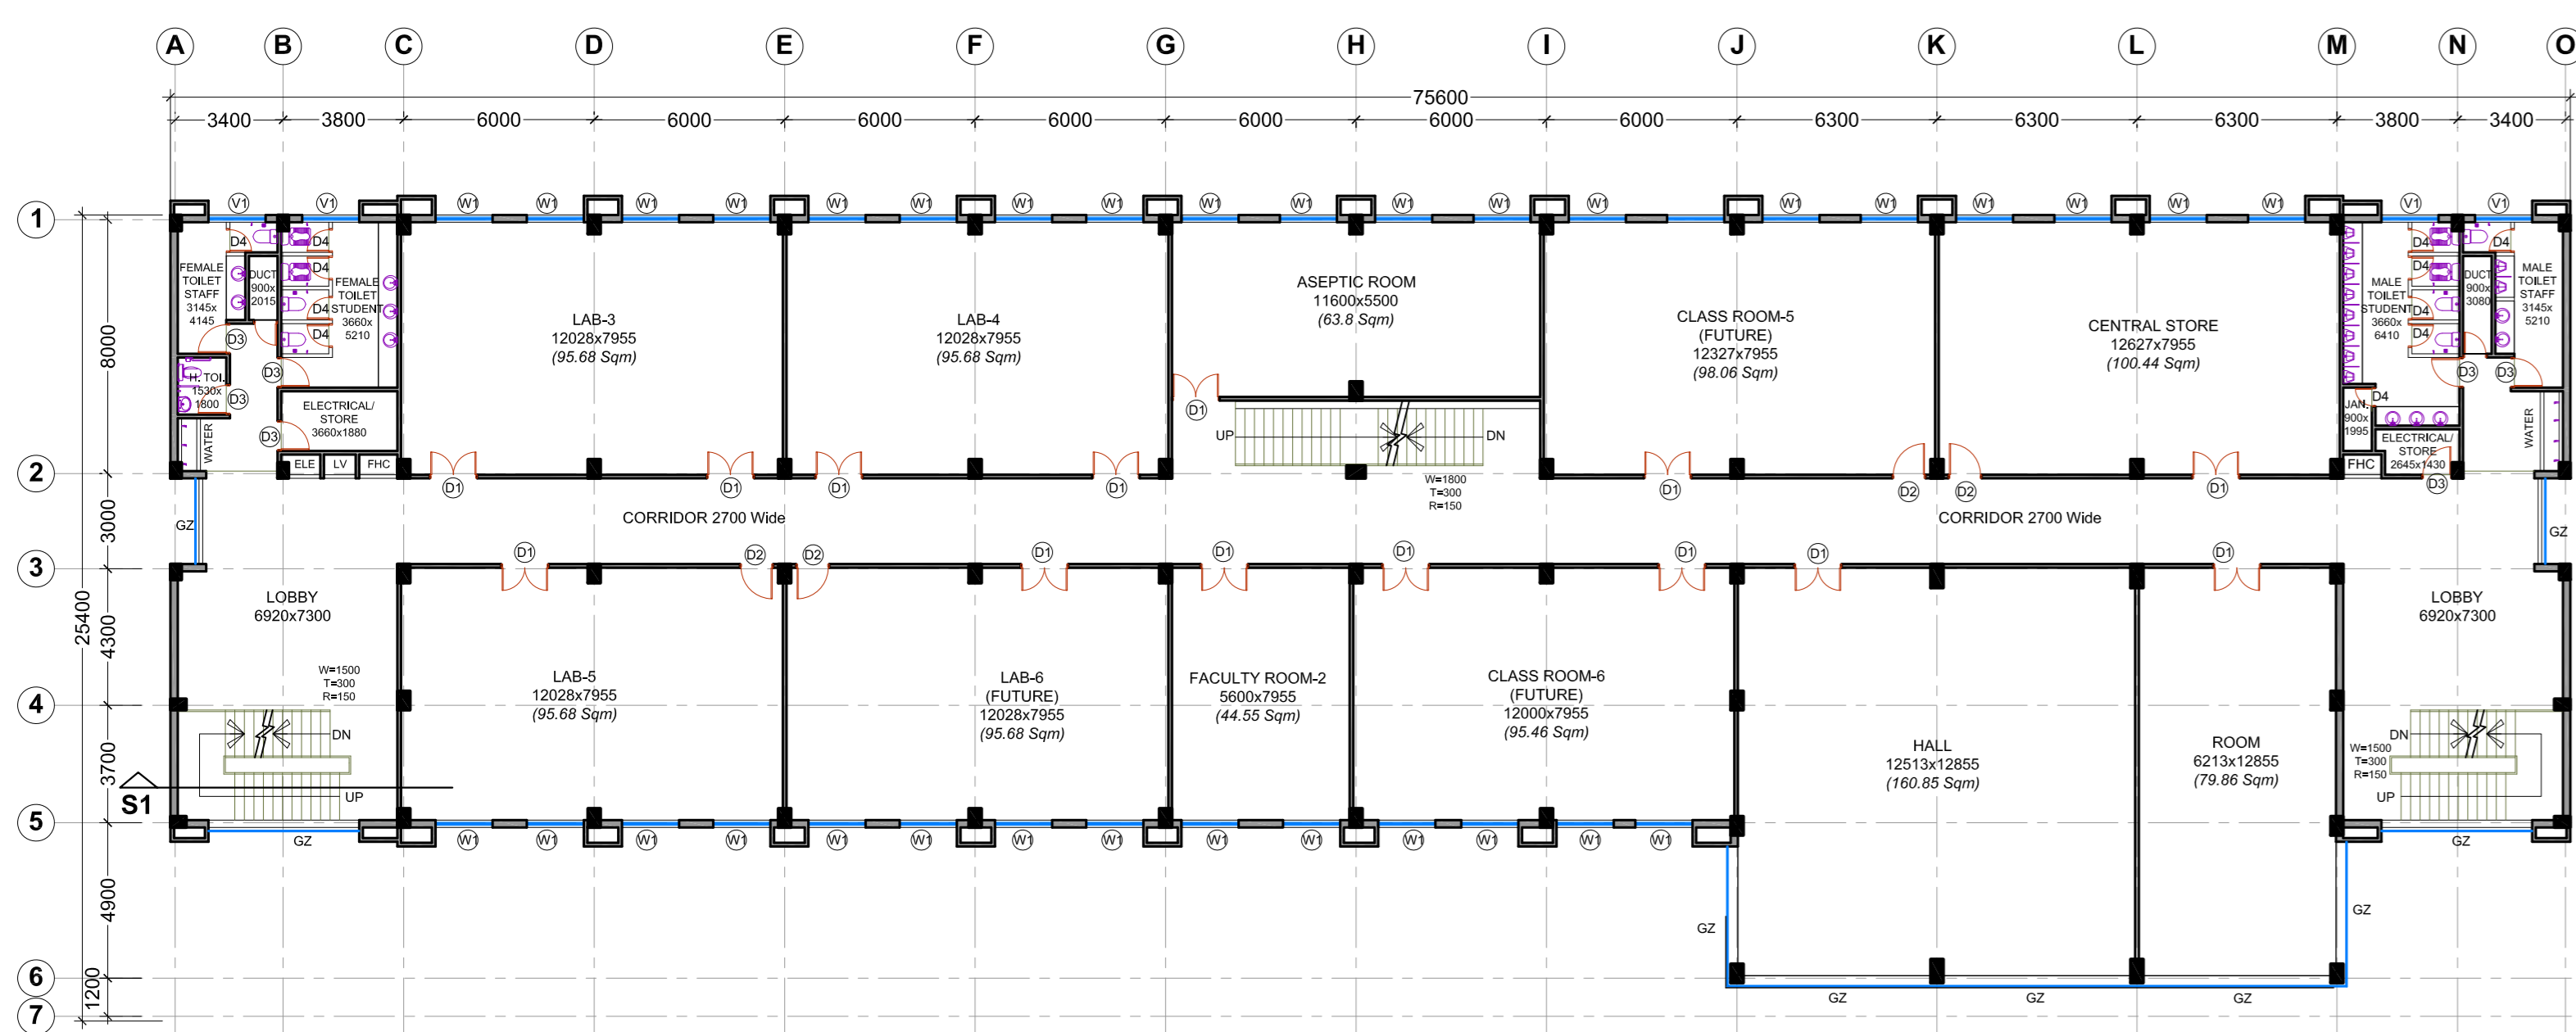


SECOND FLOOR PLAN- Scale 1:200

DOOR WINDOW SCHEDULE				
S.No.	NAME	TYPE	WIDTH	LINTEL
1	D1	Door	1500	- 2550
2	D2	Door	1050	- 2550
3	D3	Door	950	- 2550
4	D4	Door	750	- 2100
5	GD1	Glass Door	1500	- 2100
6	W1	Window	1800	900 2550
7	W2	Window	1050	900 2550
8	DW1	Door/Window	1800	900 2550
9	V1	Ventilator	1800	2100 2550
10	V2	Ventilator	600	2100 2550
11	GZ	Glazing	As Plan	


AREA CHART		
S.No.	FLOOR	AREA- Sqm
1	PLOT AREA	10120.50 (2.5 Acre)
2	GROUND FLOOR	1553.85
3	FIRST FLOOR	1553.85
4	SECOND FLOOR	1553.85
5	TOTAL COVERED	4660.95
6	GROUND FLOOR PORTICO	121.60
7	TERRACE MUMTY	102.40
8	%- GROUND COVERAGE ACHIEVED	15.35
9	F.A.R. ACHIEVED	0.46

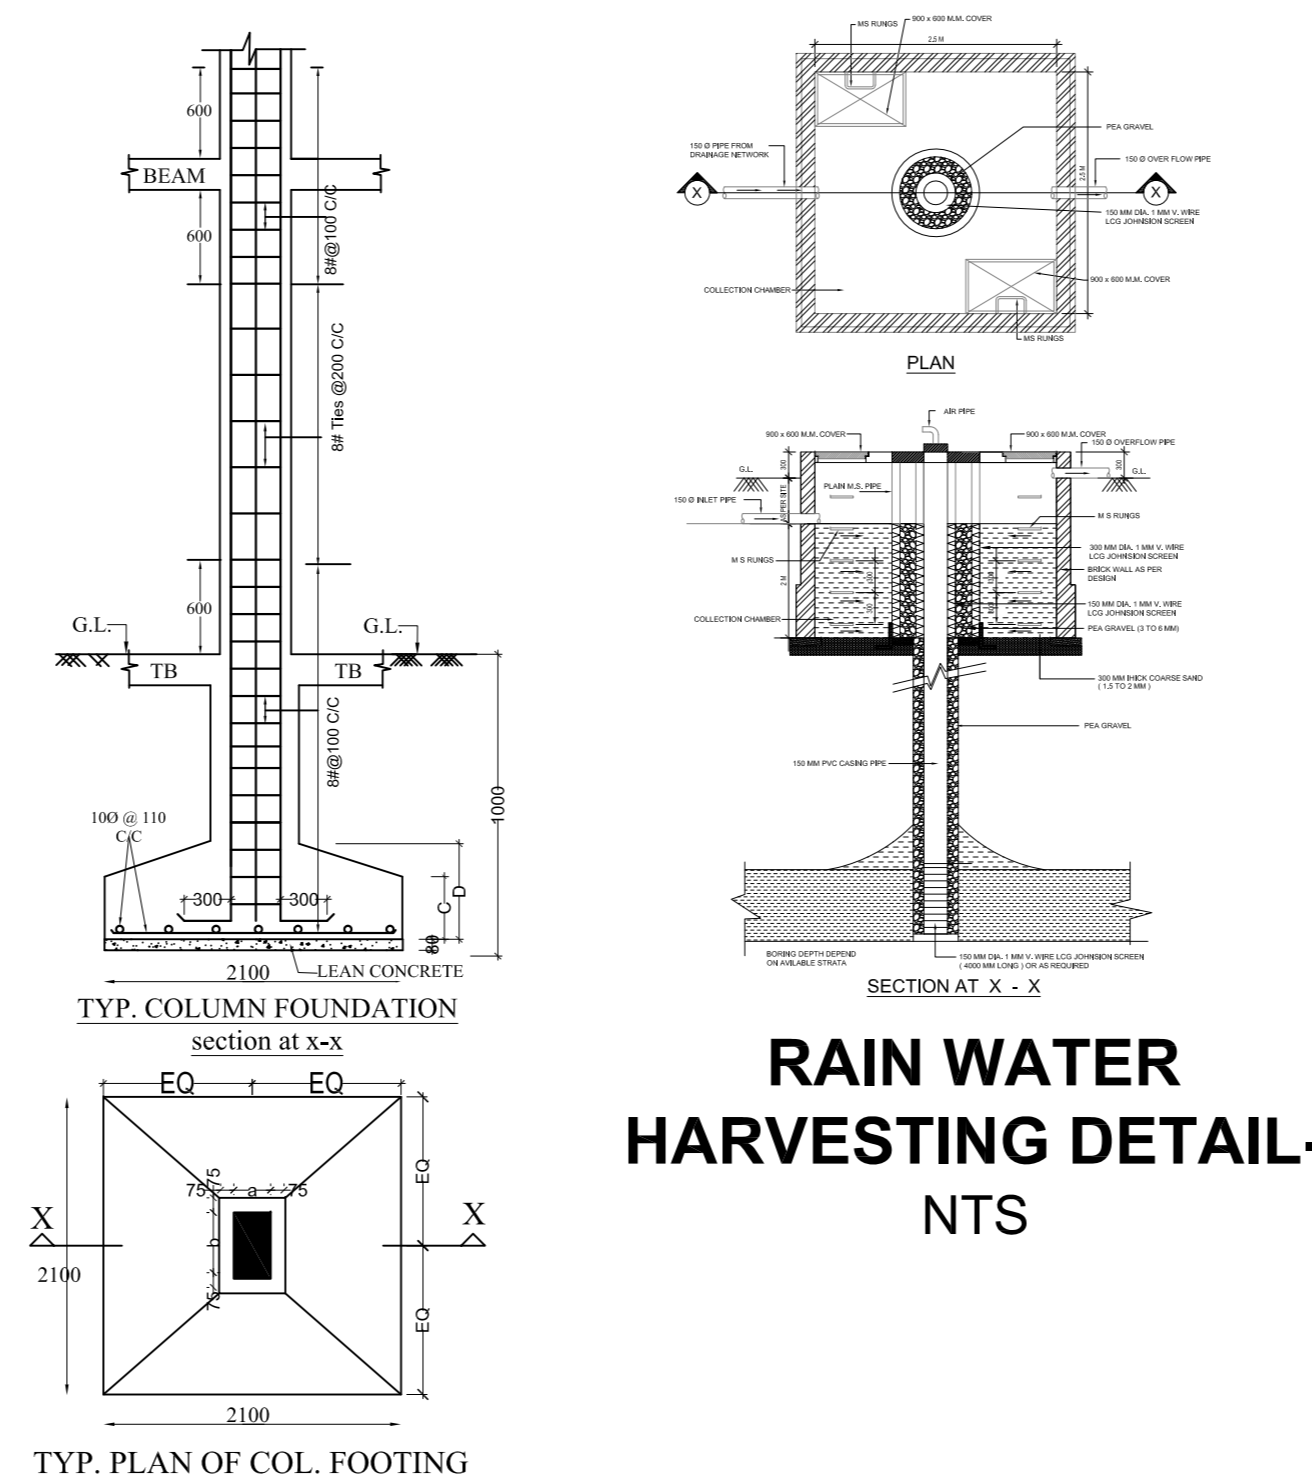


RAIN WATER HARVESTING DETAIL-NTS

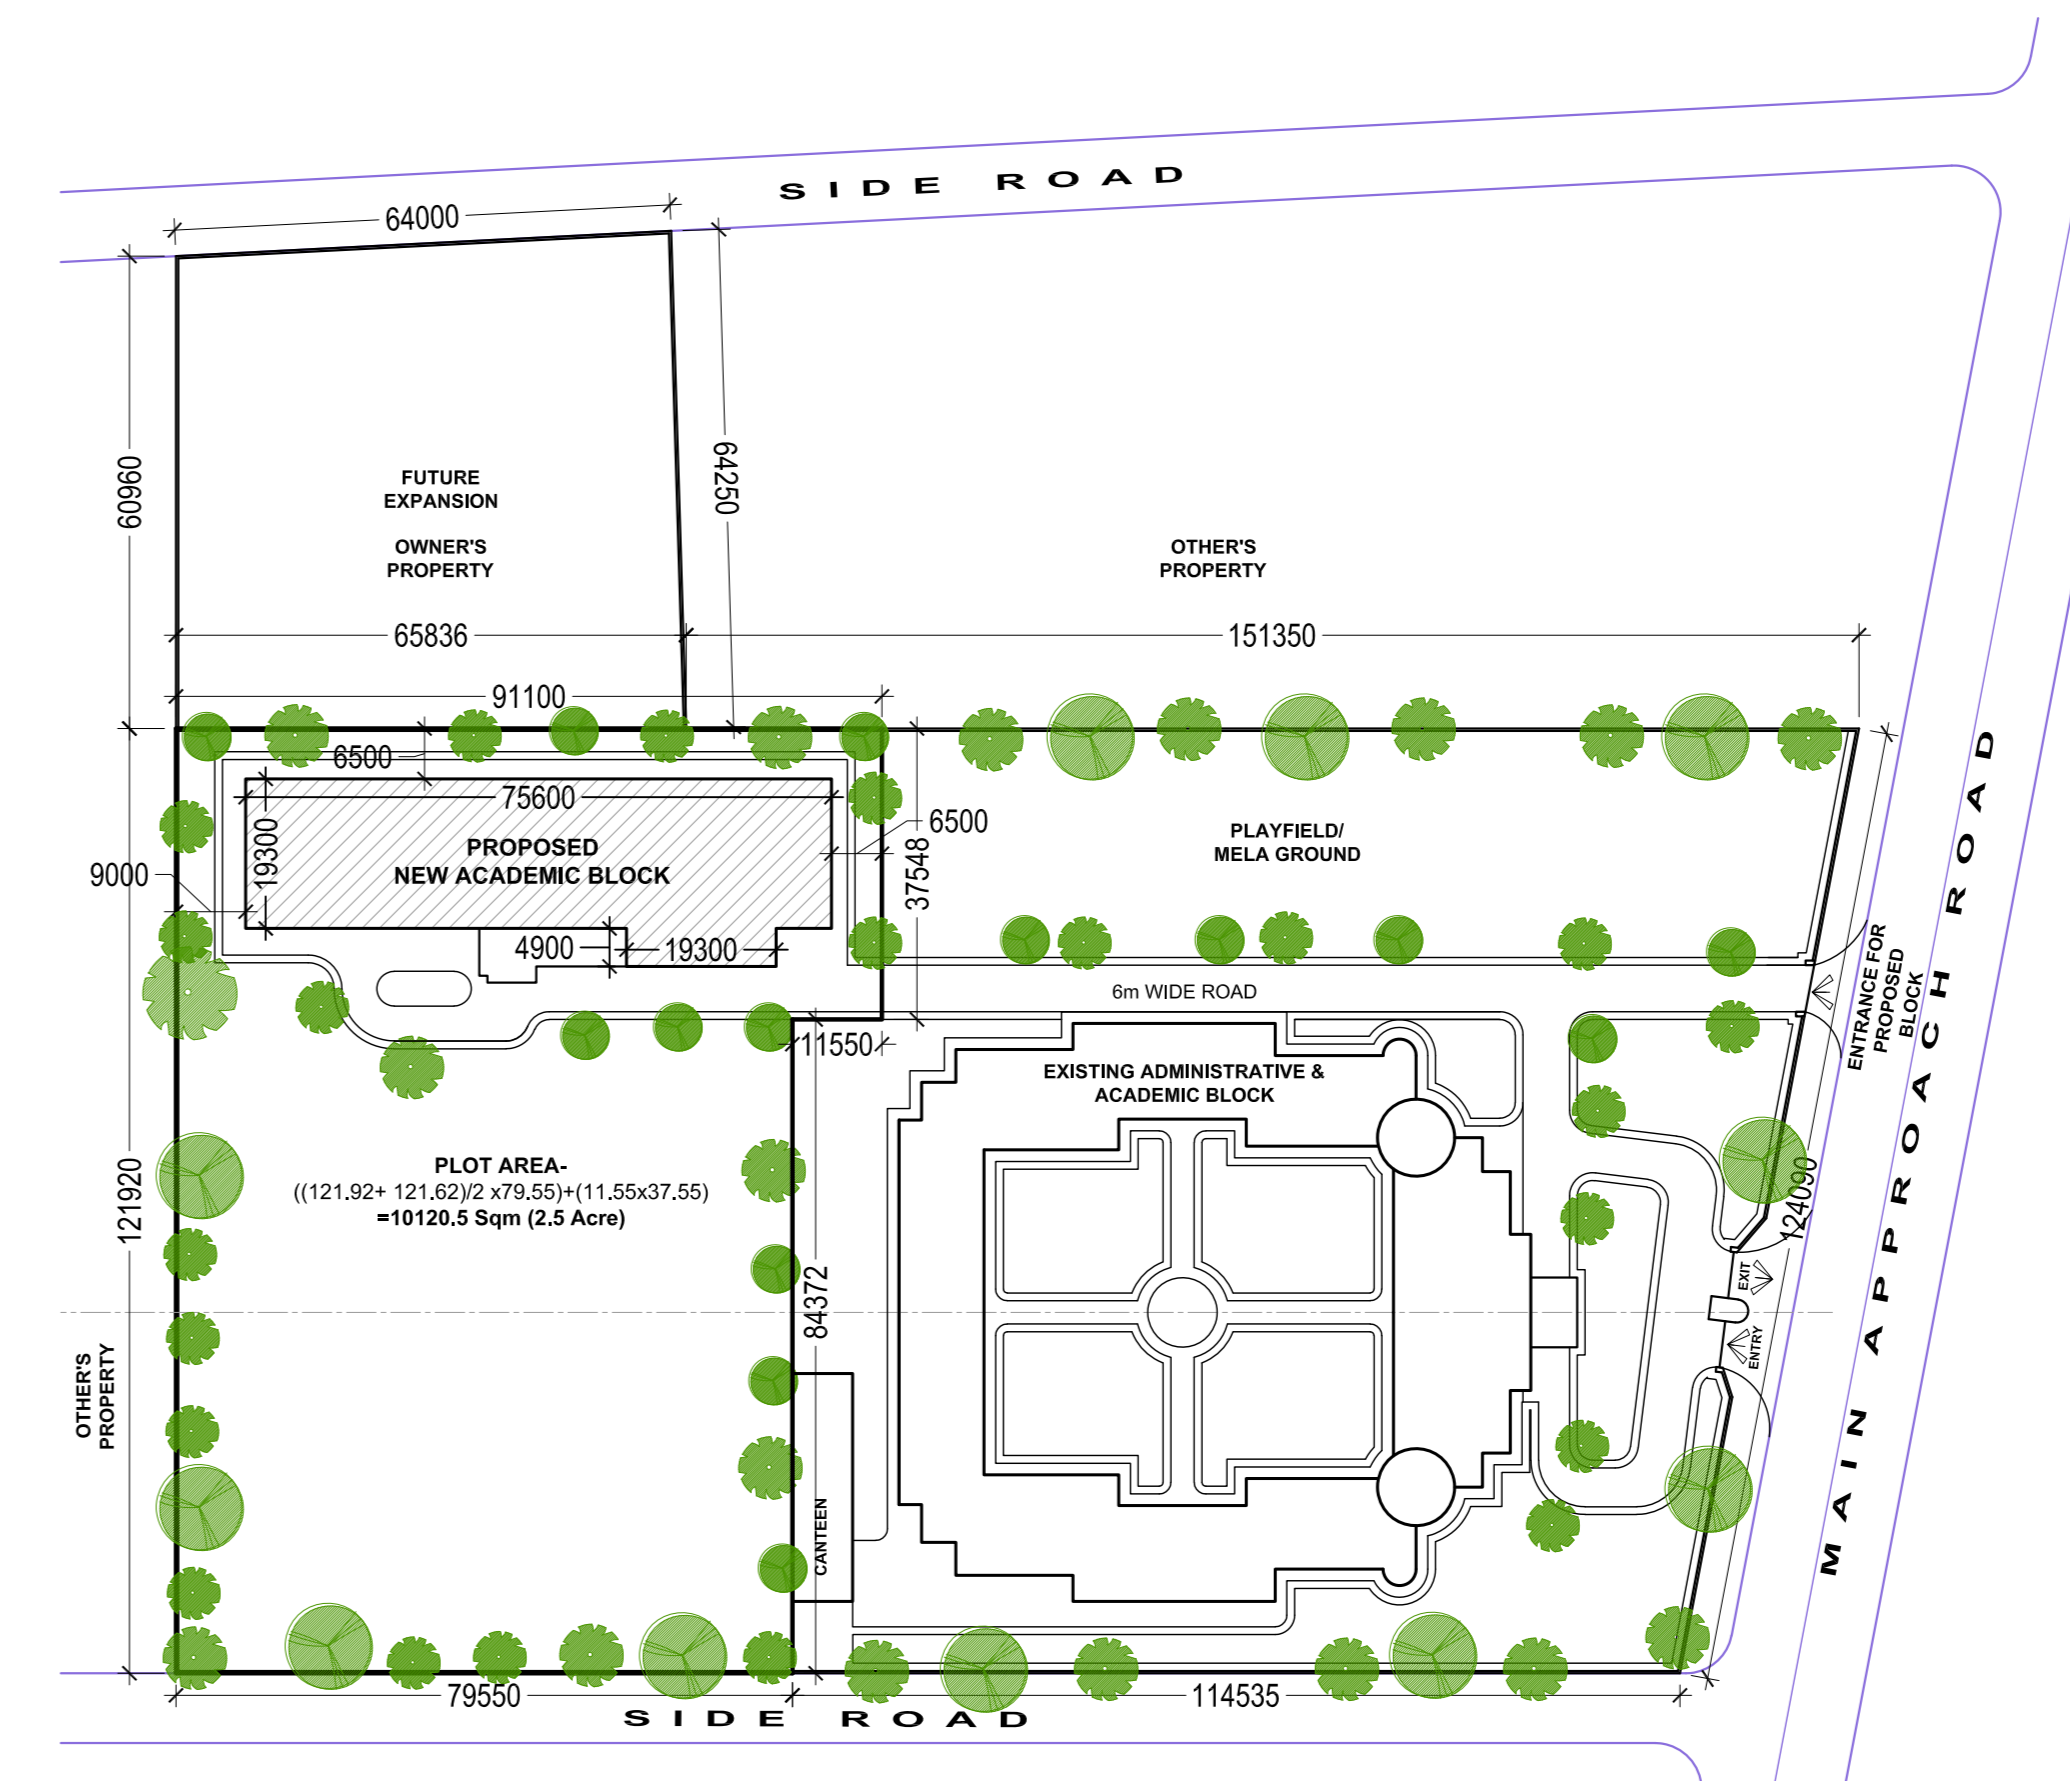

SITE PLAN Scale 1:1000

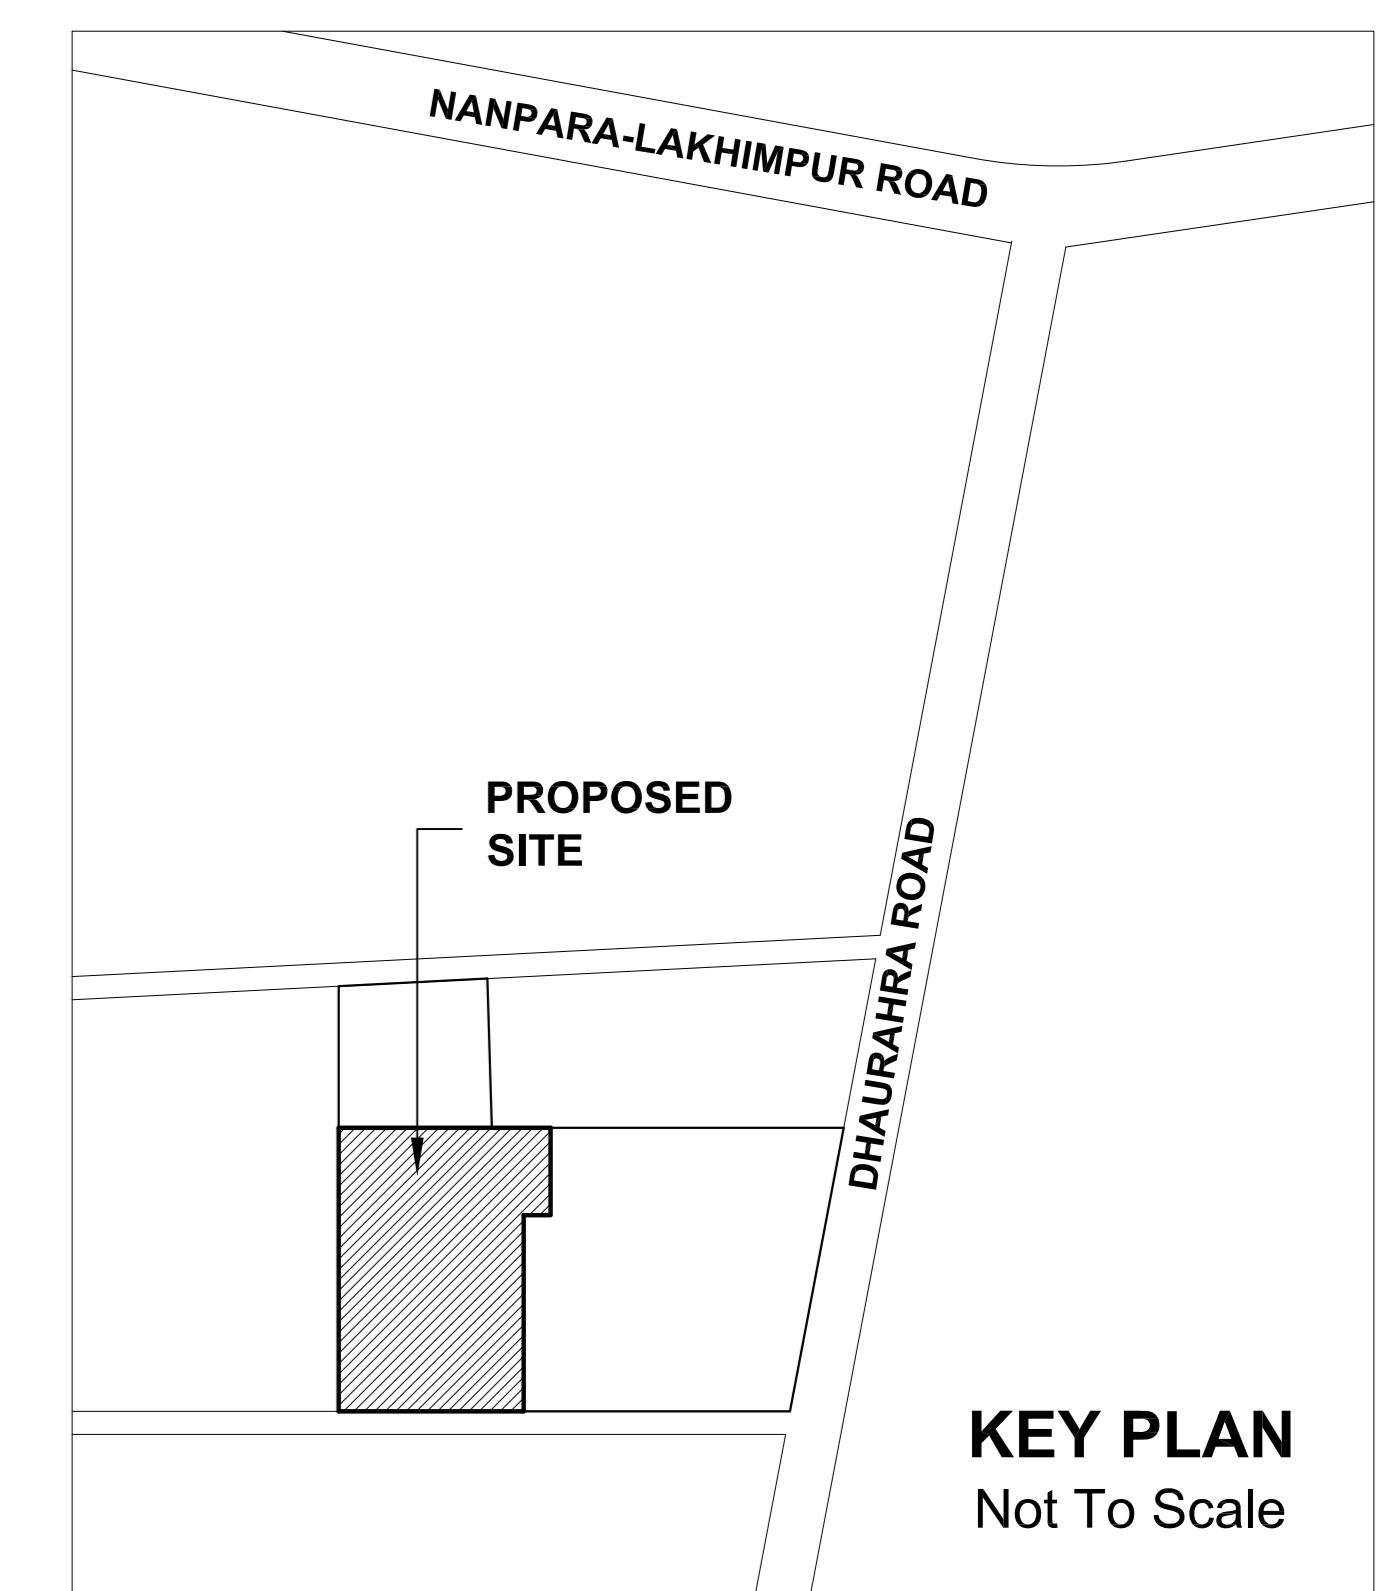


KEY PLAN Not To Scale

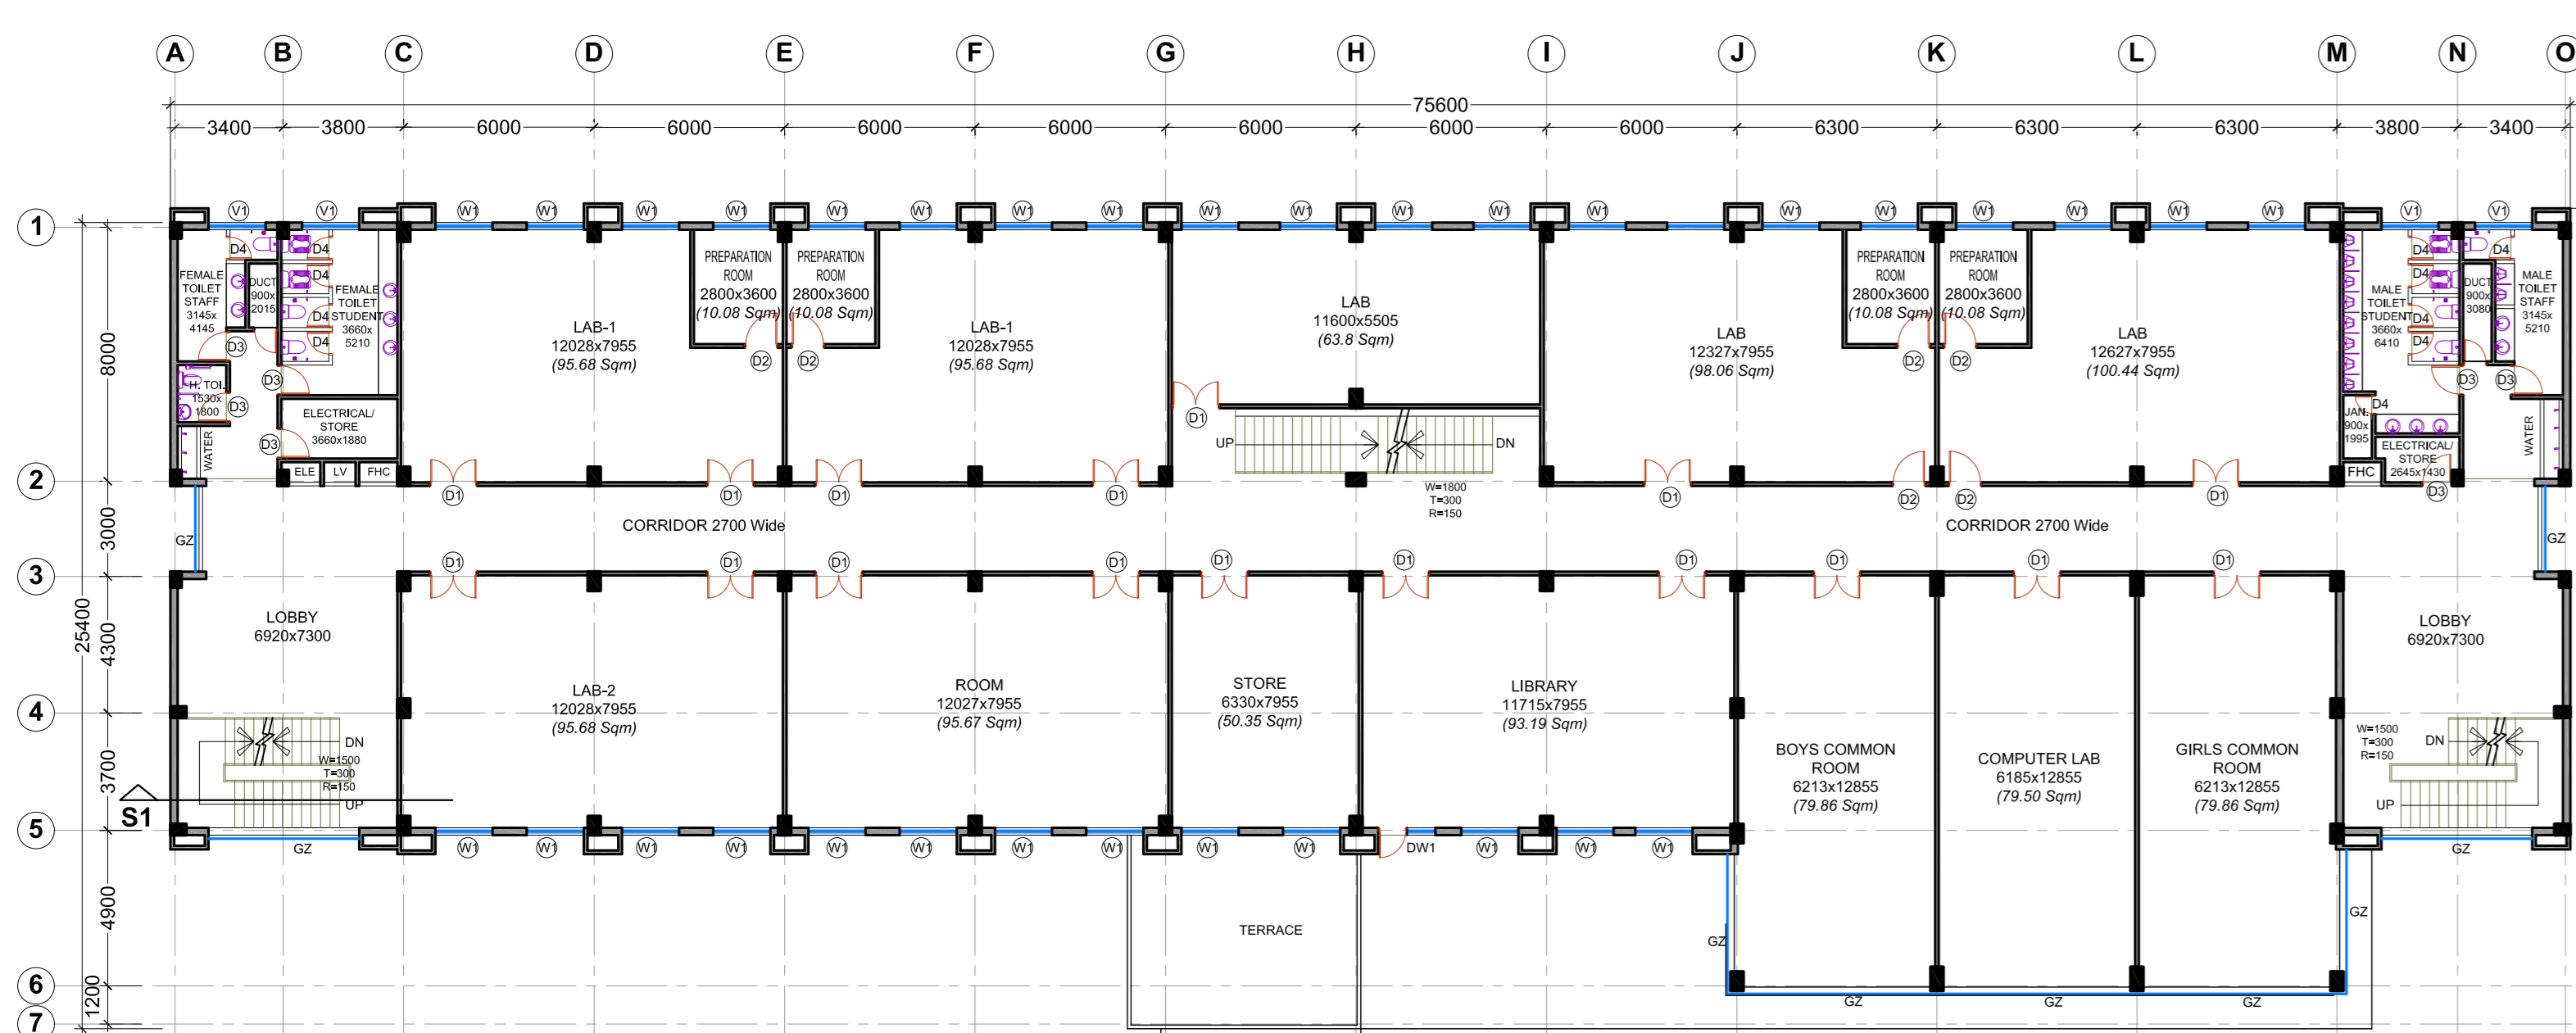


FIRST FLOOR PLAN- Scale 1:200

RCC FOUNDATION DETAIL- NTS

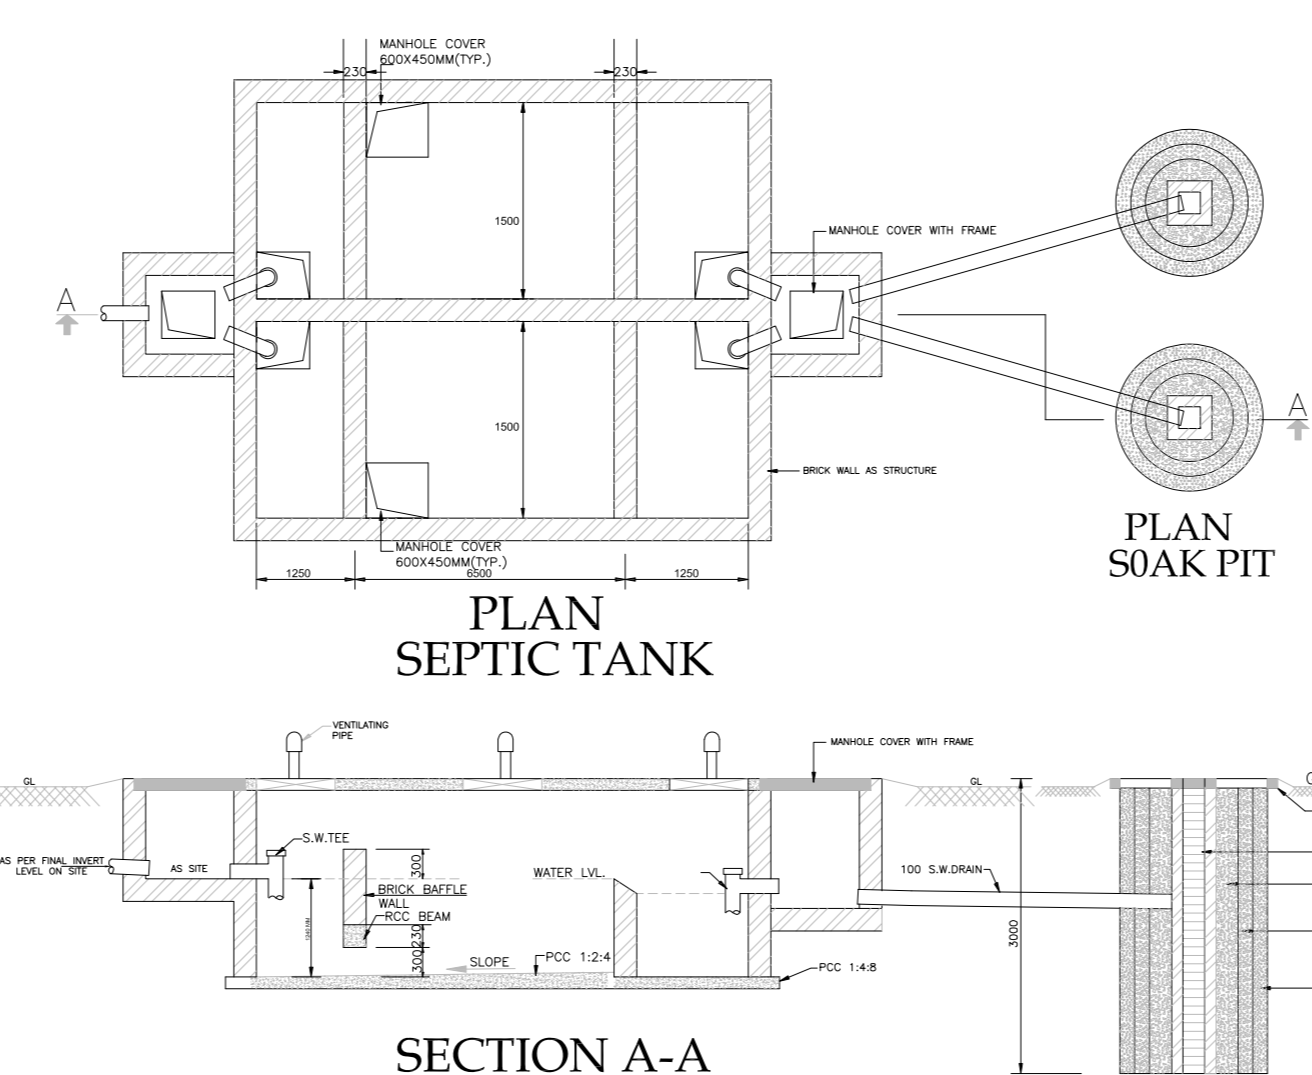

SEPTIC TANK DETAIL- NTS

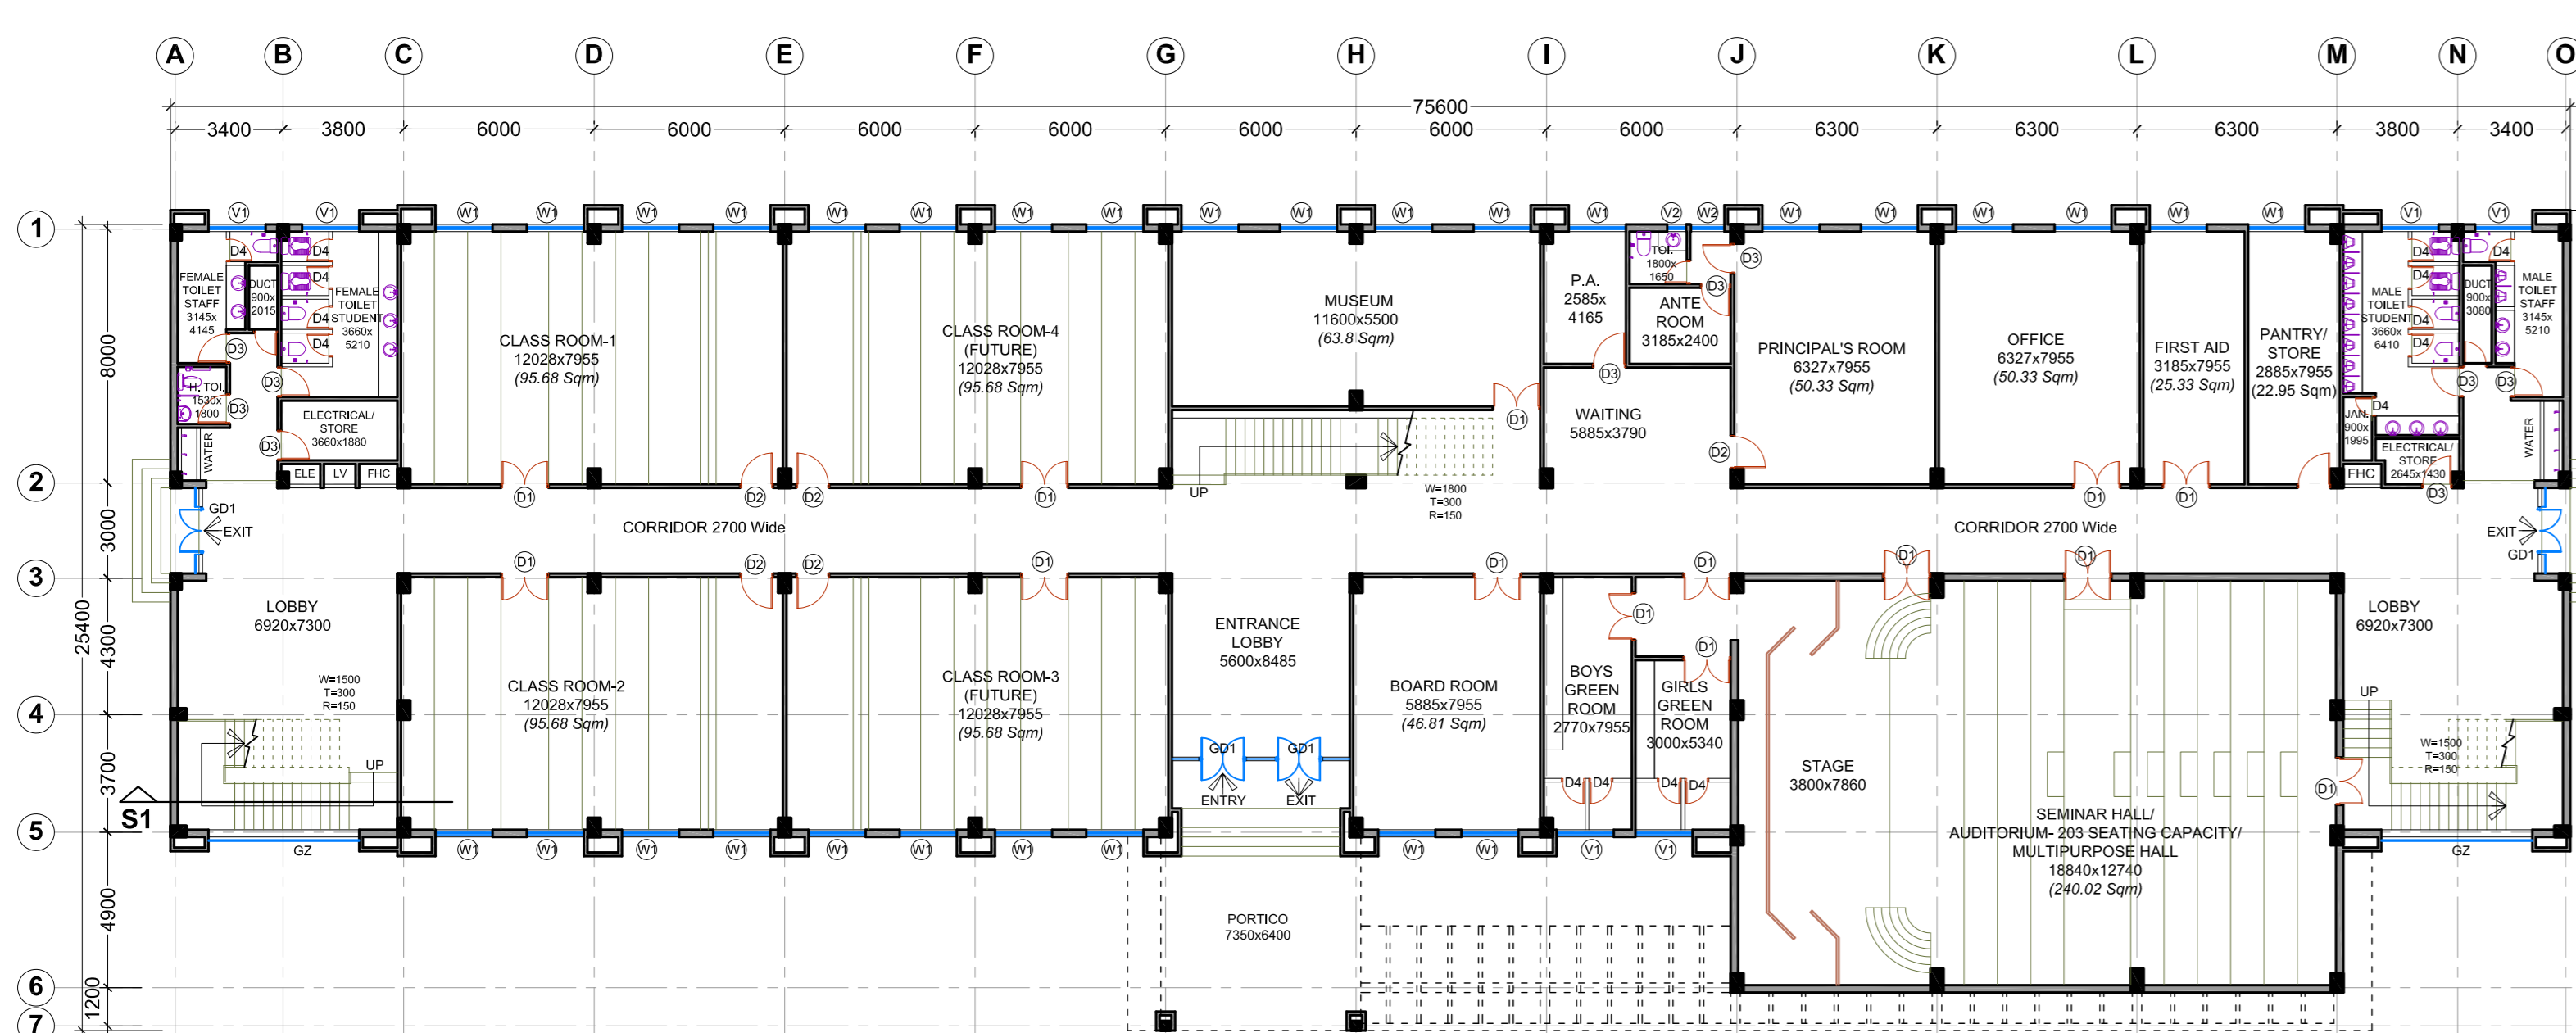

GROUND FLOOR PLAN- Scale 1:200

OWNER'S SIGNATURE:

PROJECT :
Name of Institution:
CHAUDHARY BECHELAL COLLEGE OF PHARMACY
At:- VILLAGE & POST, RASOOLPUR, DHAURAHARA,
LAKHIMPUR KHERI-262722

Name of Society:-
DHAURAHRA VIKAS SANSTHAN at
Aira House, Gram Khamariya pandit, post Aira, Dist.
Lakhimpur Kheri- (U.P.)


ARCHITECT'S SIGNATURE:

ARCHITECTURAL CONSULTANTS :

ORIENTATION :

- GENERAL :
1. Copyright and Right of Reproduction of this drawing or any portion thereof is reserved by CRYSTALS DESIGN STUDIO.
 2. All dimensions are in millimetres unless stated otherwise. Figured Dimensions are to be used in preferences to scaled sizes.
 3. All Dimensions must be site measured and checked on site by the Contractor prior to commencing site works.
 4. This Drawing is to be read in conjunction with all other relevant Architectural drawings and other Consultant drawings.
 5. All proposed works are to be carried out in accordance with CRYSTALS DESIGN STUDIO's Technical Specification for Architectural Works.

DRAWING NAME :
SUBMISSION DRAWING

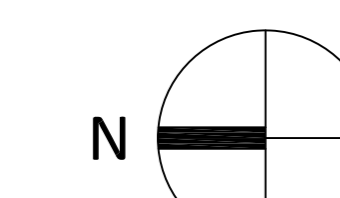

DRAWN BY :
SS

SCALE :
As Shown

SHEET:
A0

DATE :
12/07/22

CHECKED BY :
RS

DRAWING No. :
SU 01

REV.

CRYSTALS
design studio
14/166, Indira Nagar, Lucknow. (U.P.)- 226016.
Mob: +91 9532136326,
email: crystals.arch@gmail.com