




GROUND FLOOR PLAN
BLOCK A SCALE 1:200

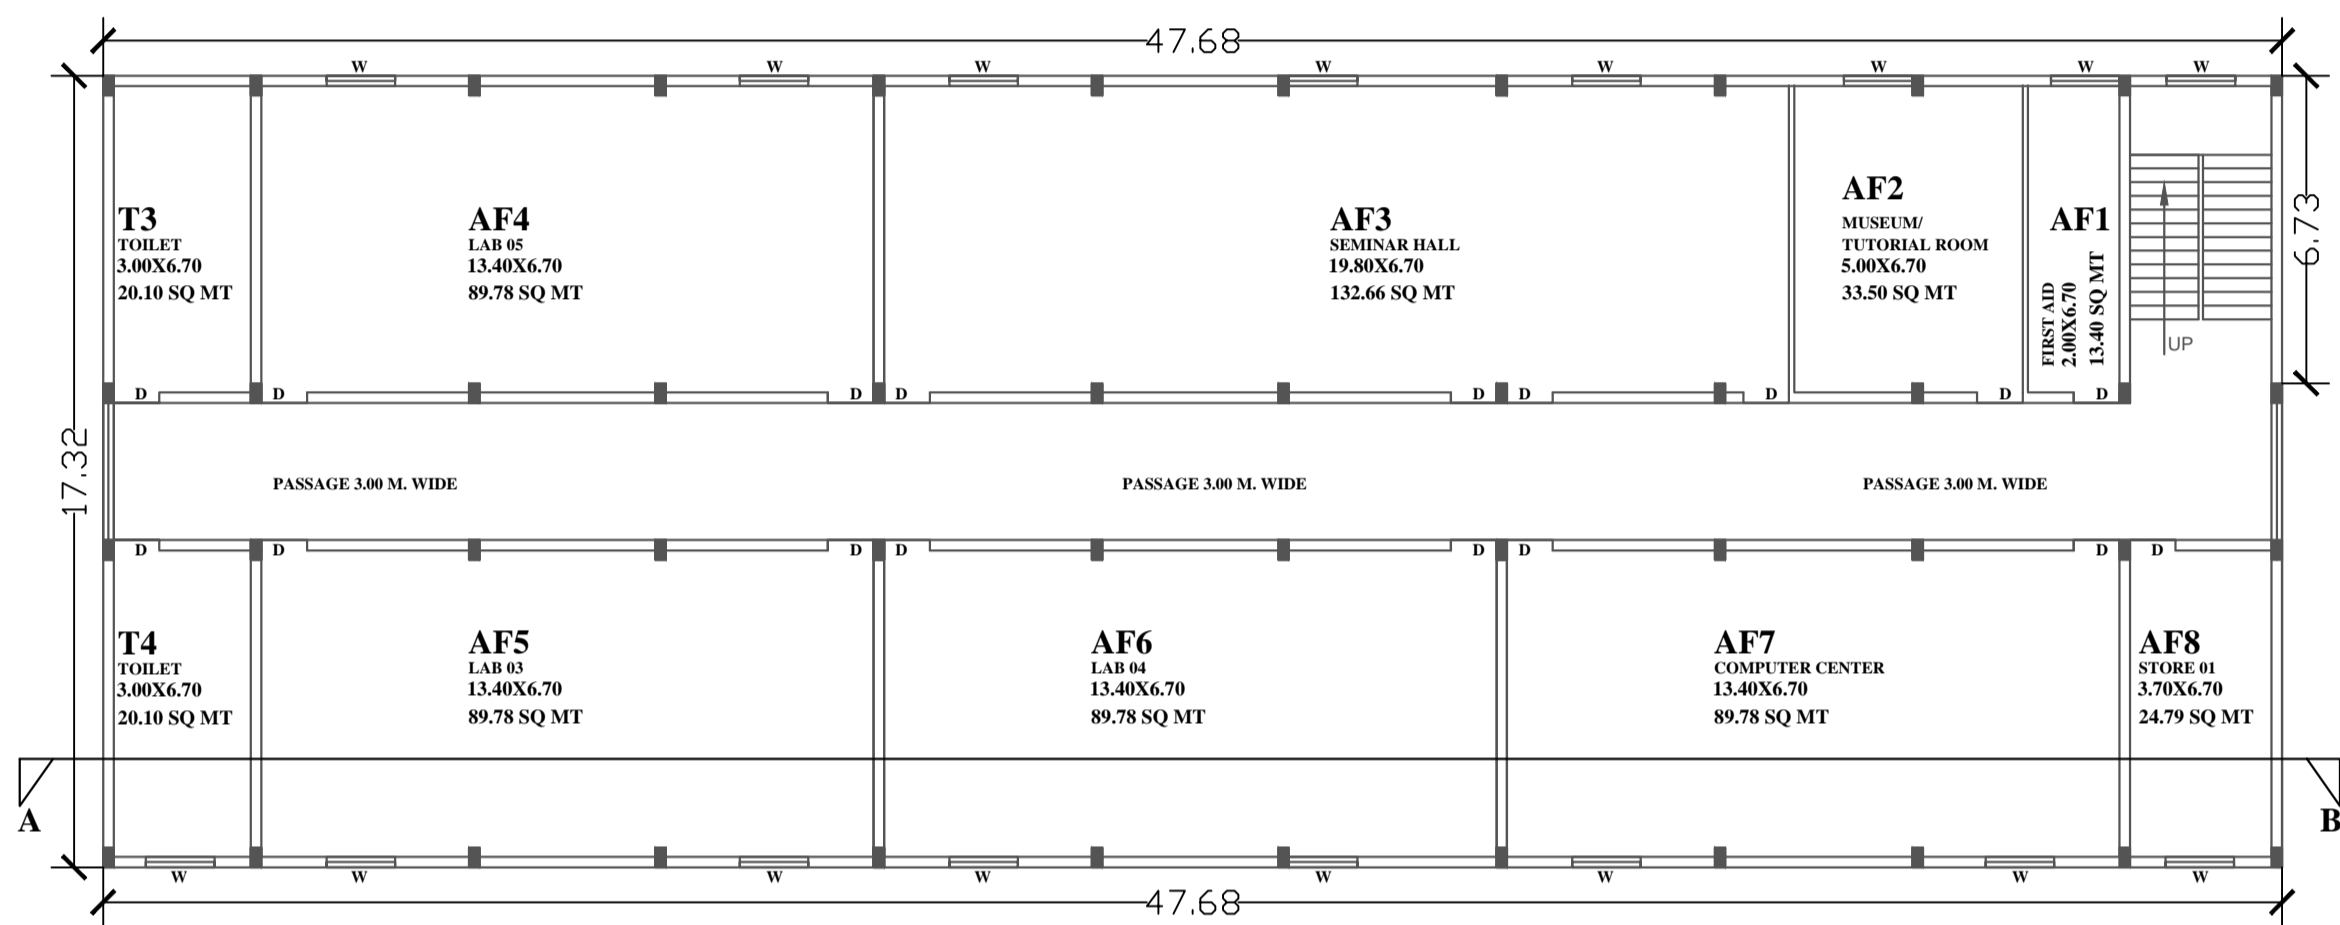


FIRST FLOOR PLAN
BLOCK A SCALE 1:200

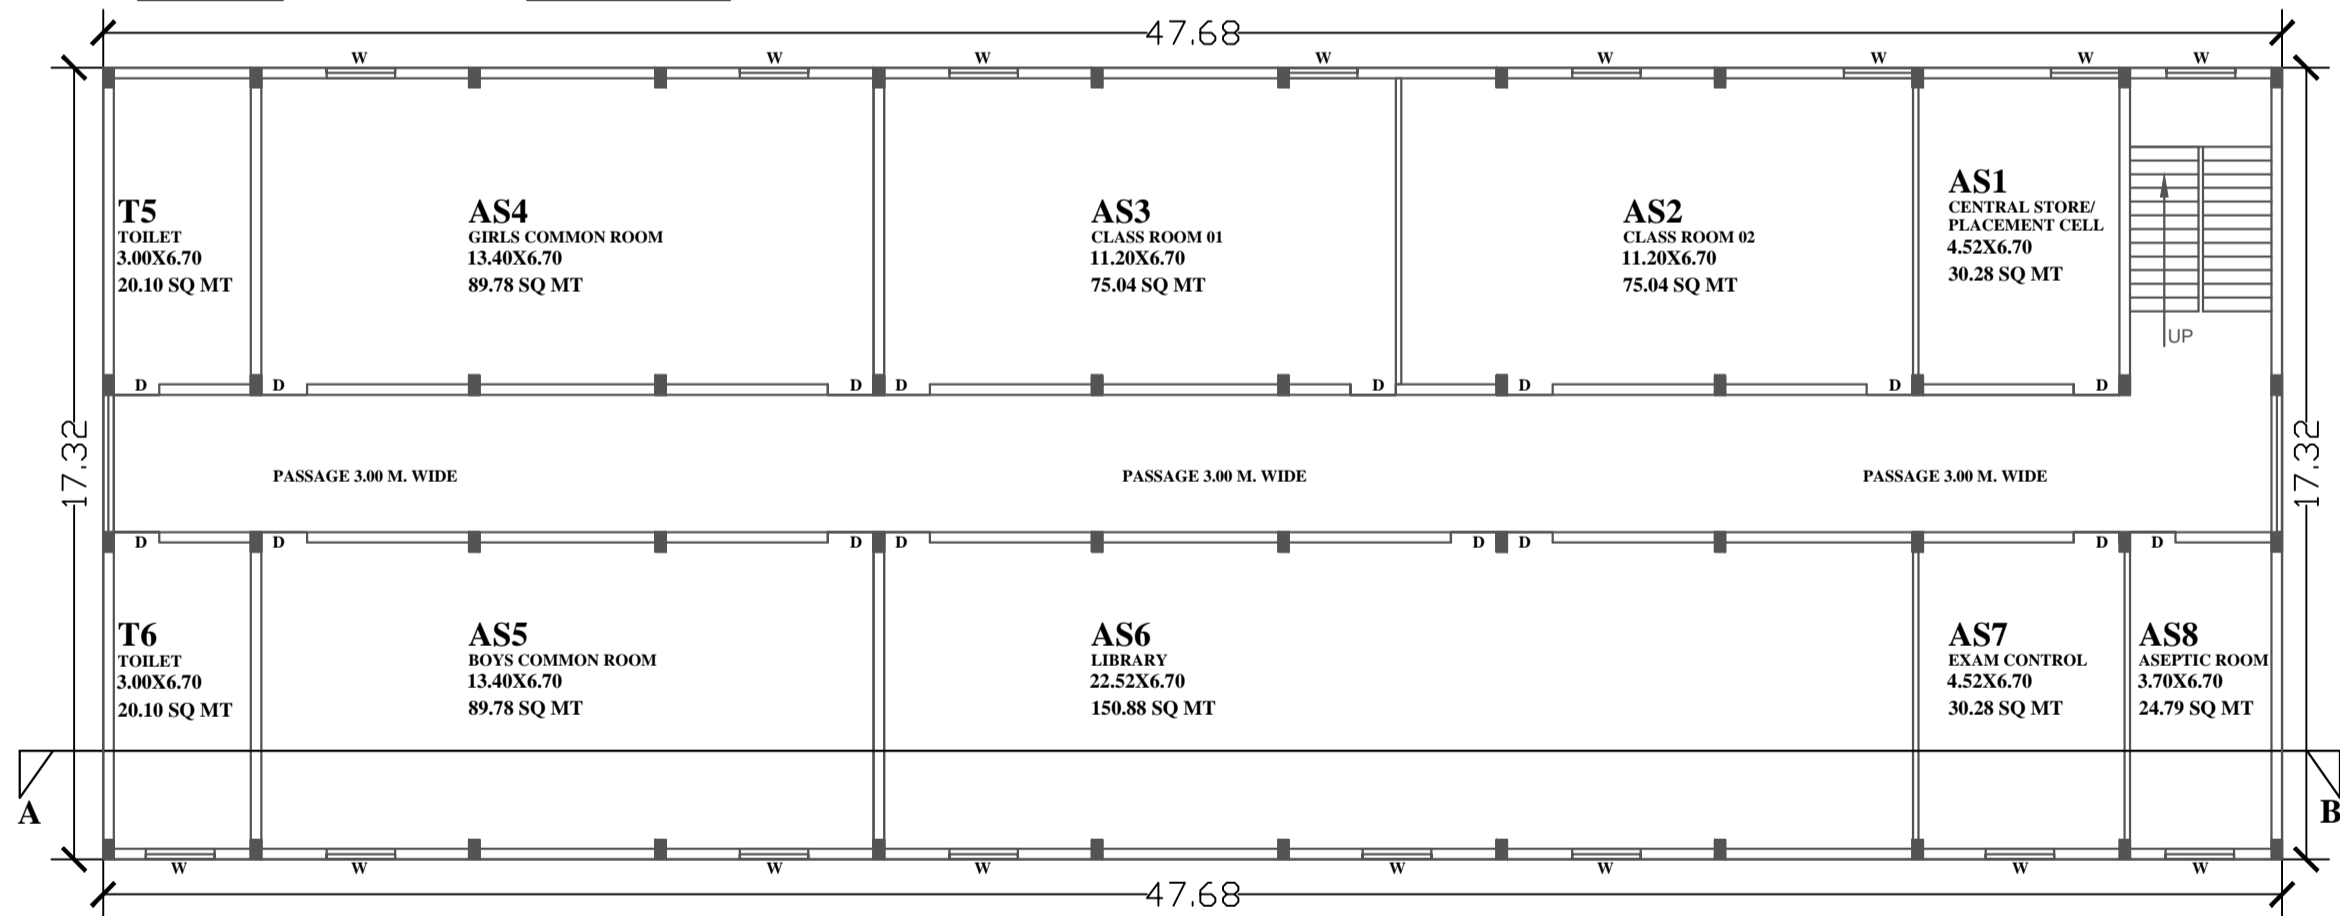



SECOND FLOOR PLAN
BLOCK A SCALE 1:200

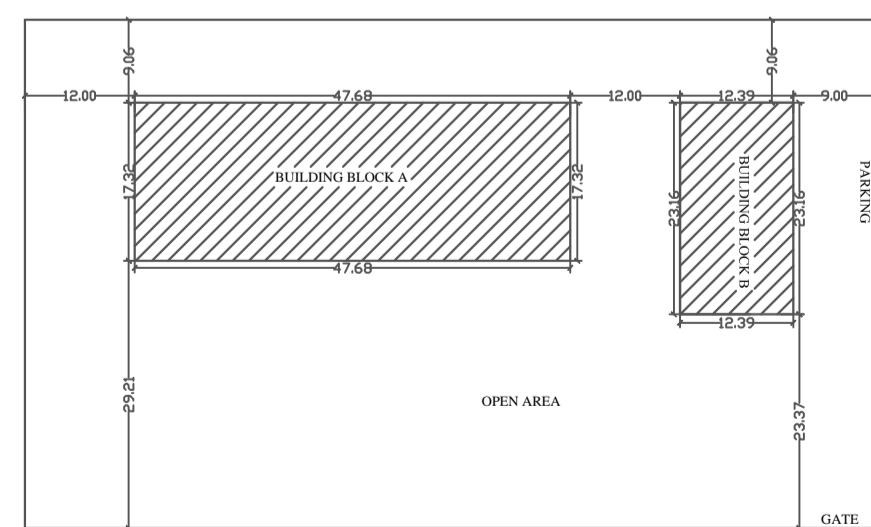


SITE PLAN
SCALE 1:1000

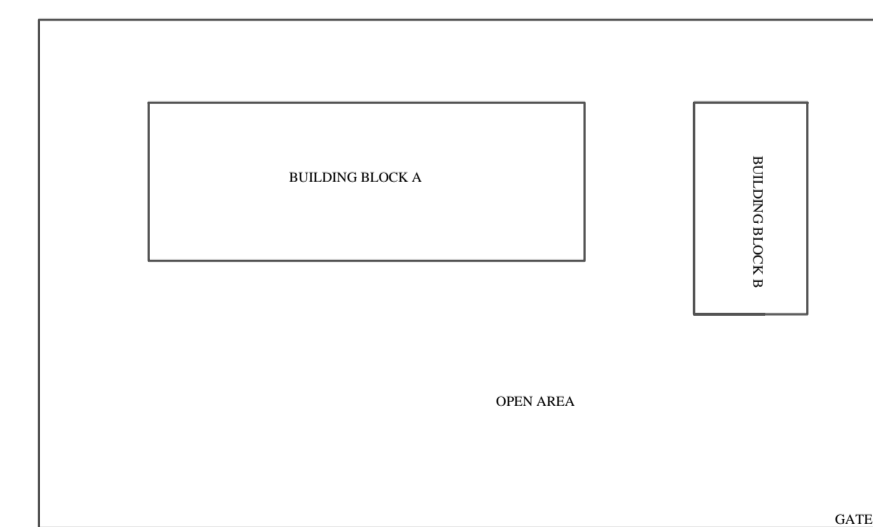


LOCATION PLAN
SCALE NTS

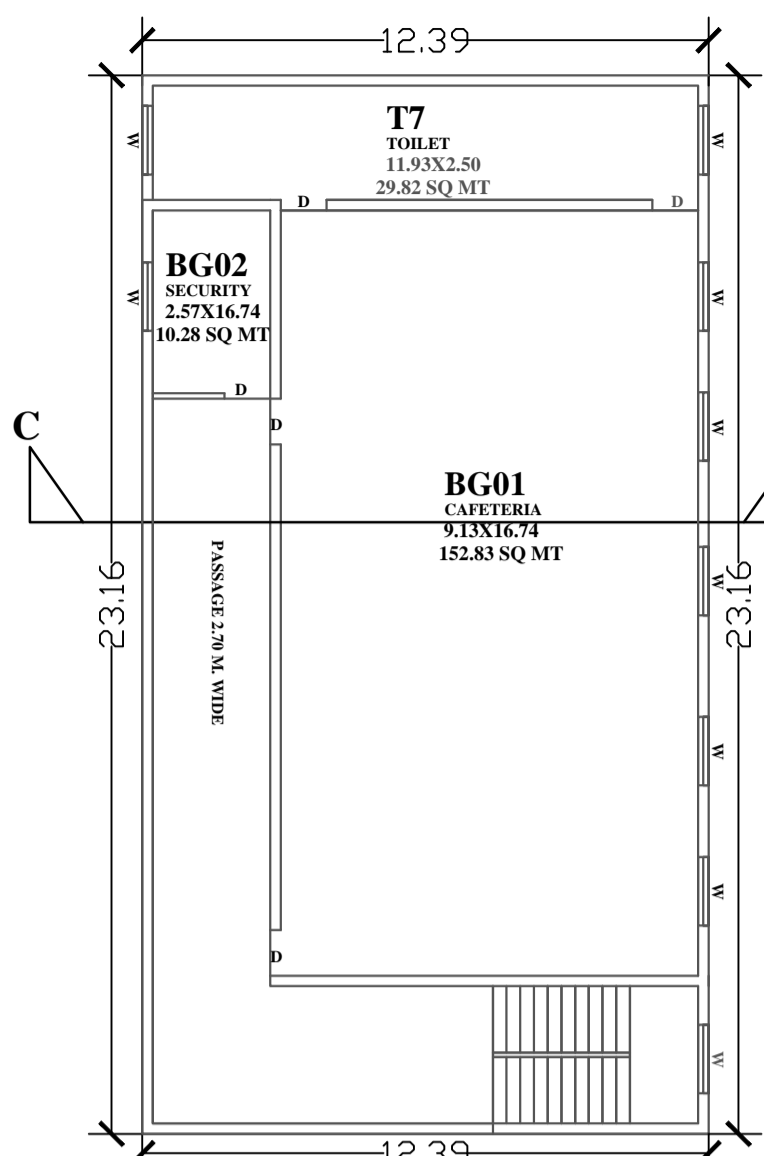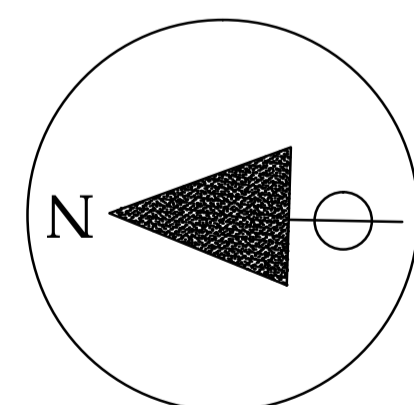

GROUND FLOOR PLAN
BLOCK B SCALE 1:200

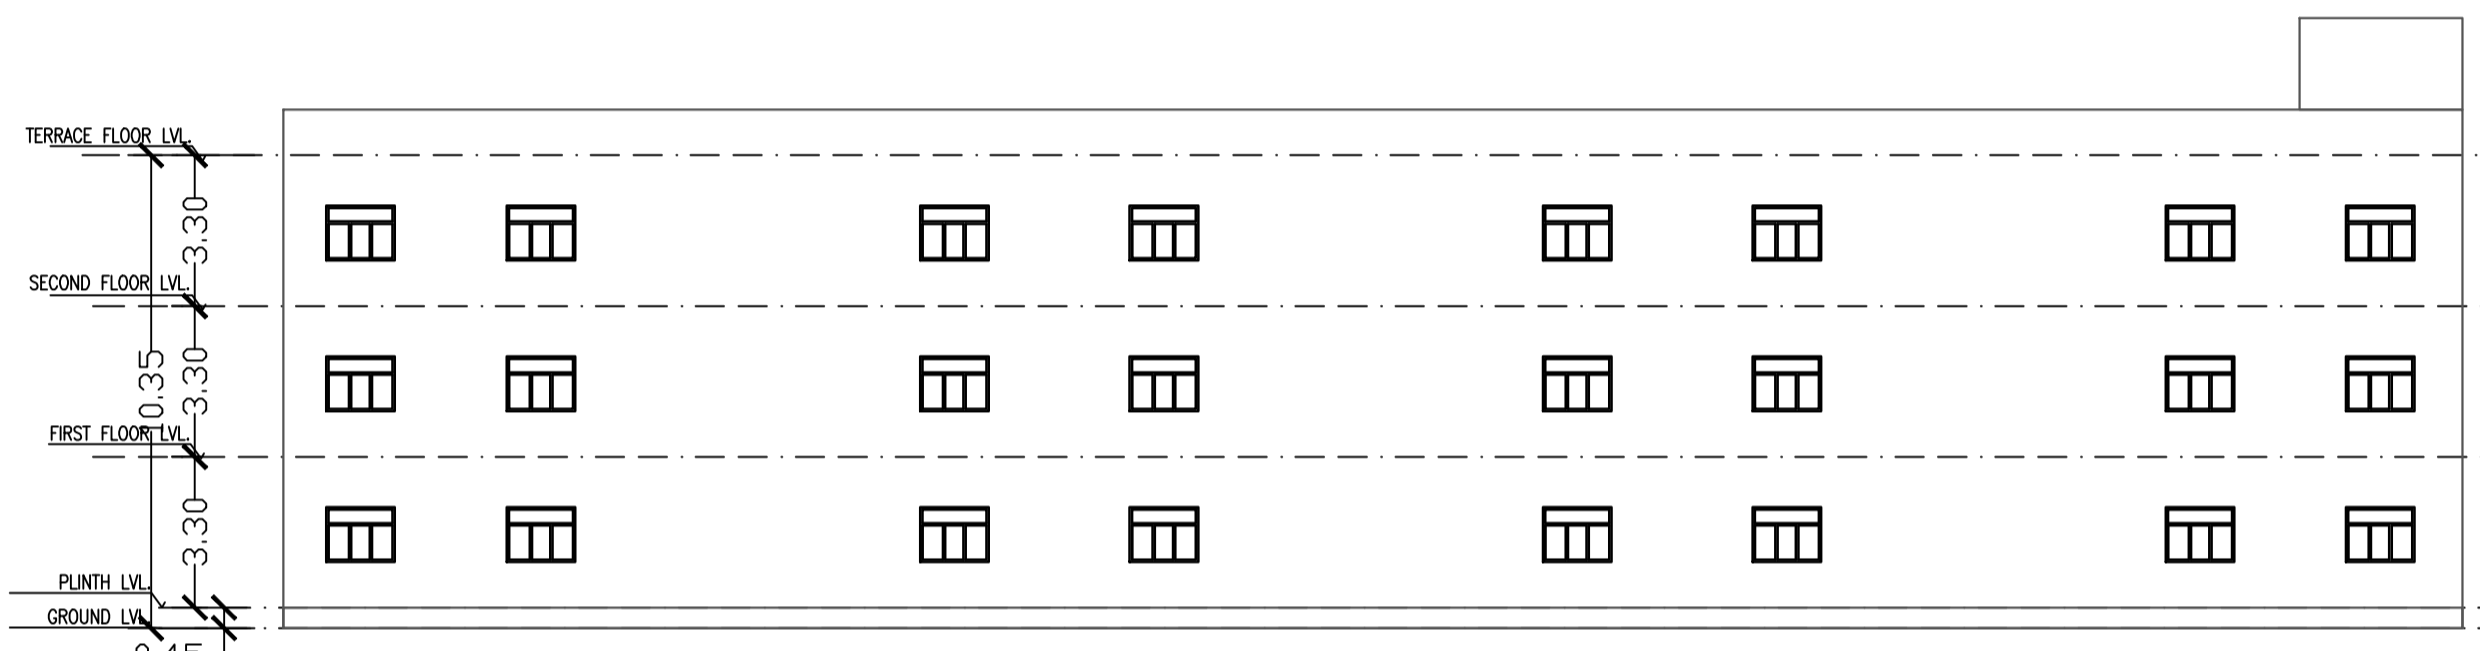


FRONT ELEVATION
BLOCK A SCALE 1:200

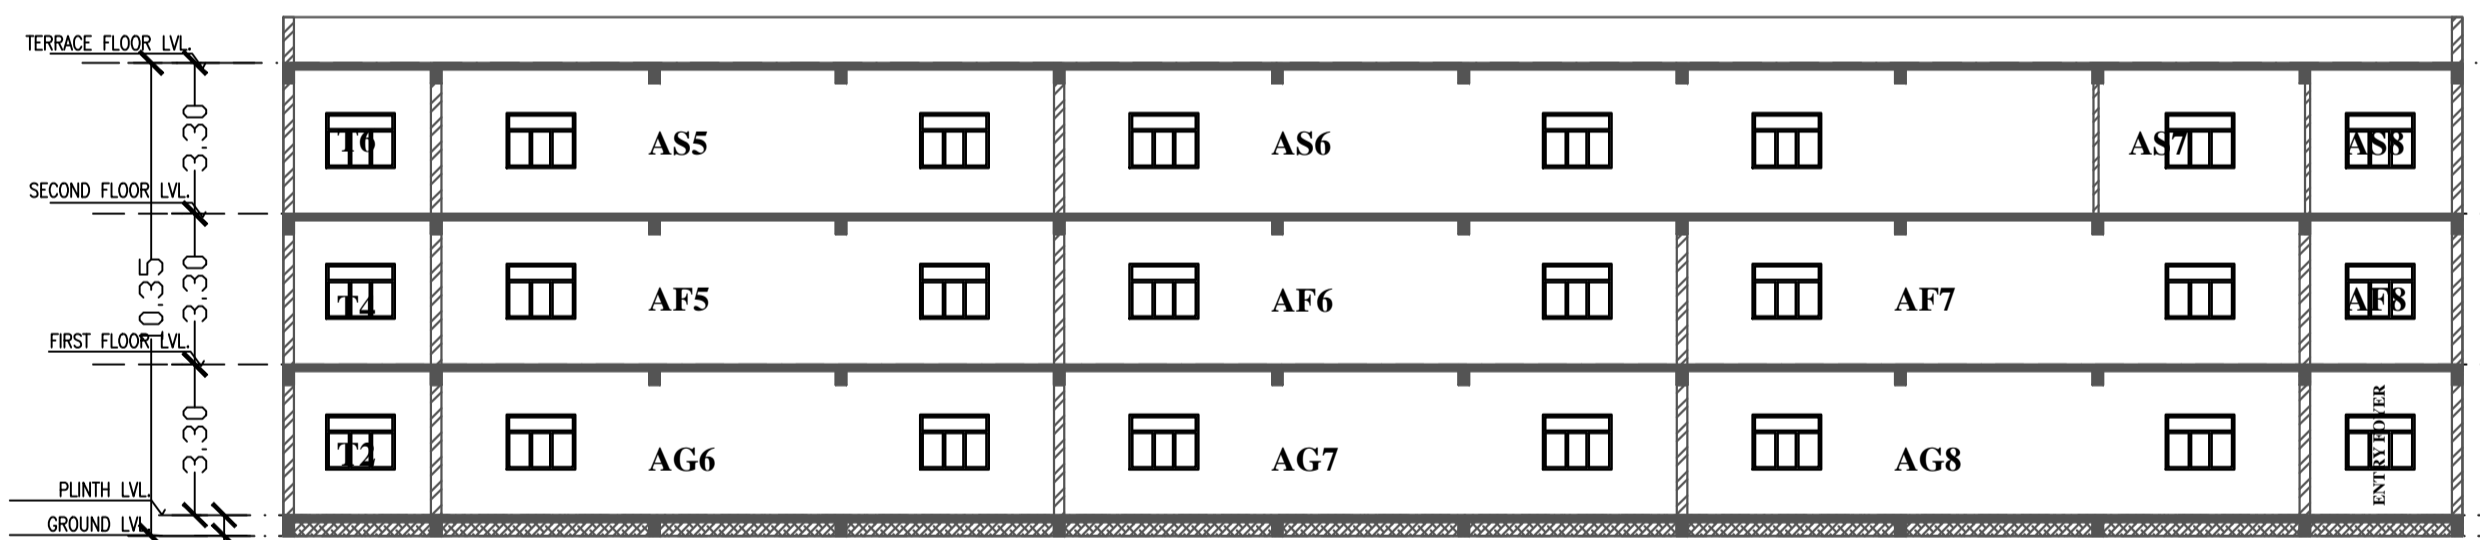




FRONT ELEVATION
BLOCK B SCALE 1:200

FRONT ELEVATION
BLOCK B SCALE 1:200


SECTION AB
BLOCK B SCALE 1:200

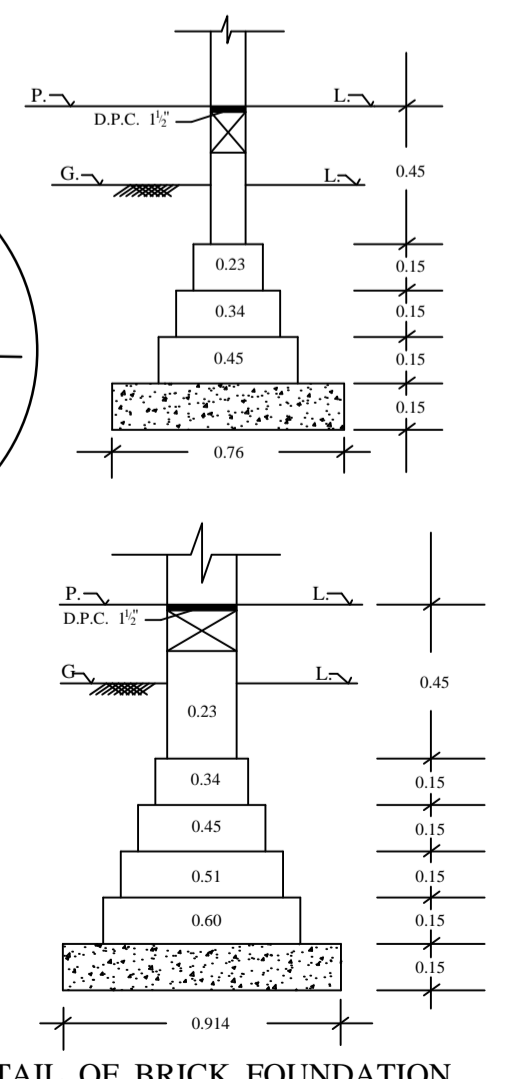


DETAIL OF BRICK FOUNDATION

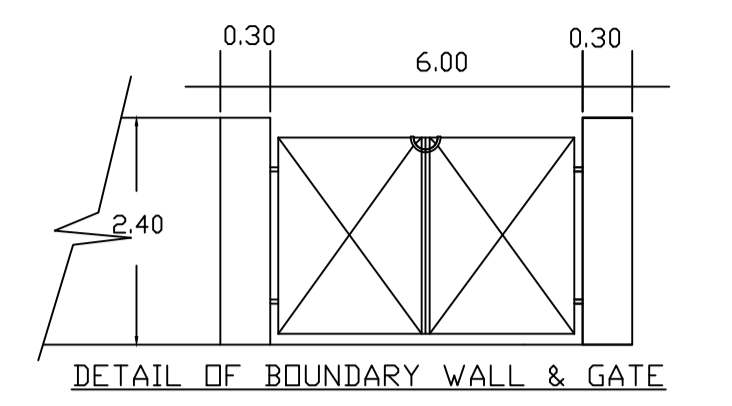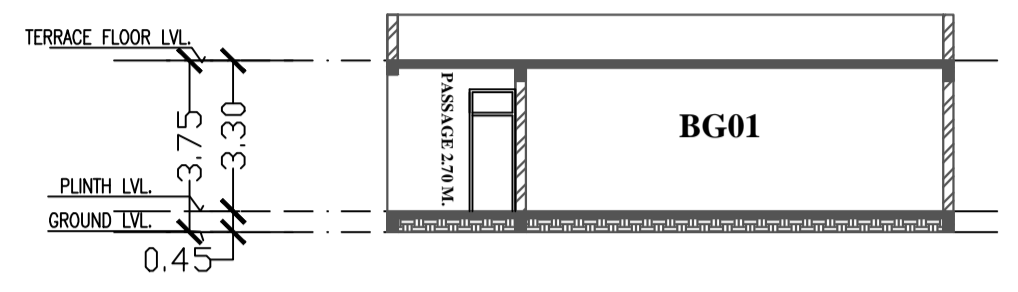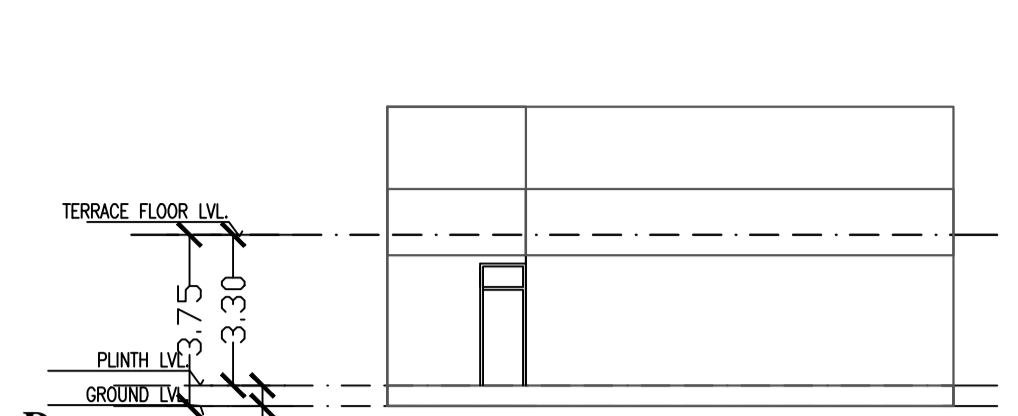


DETAIL OF BOUNDARY WALL & GATE

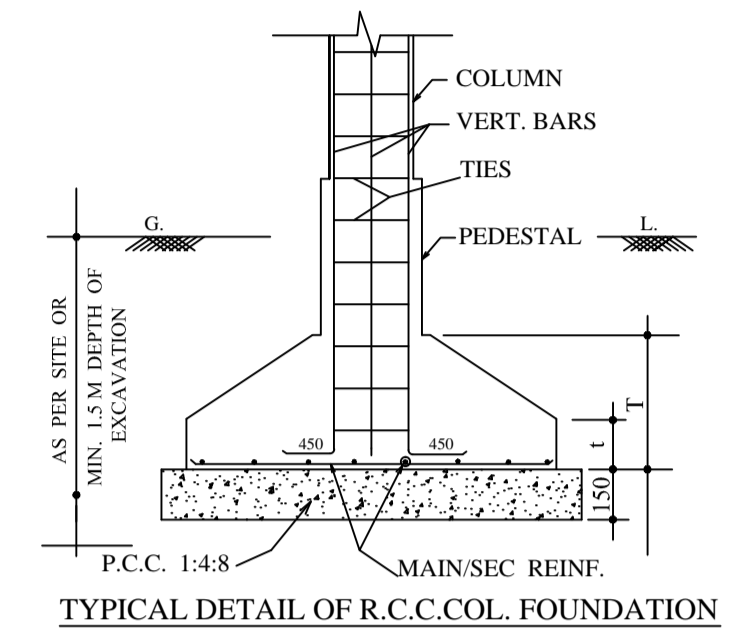

TYPICAL DETAIL OF R.C.C.COL. FOUNDATION

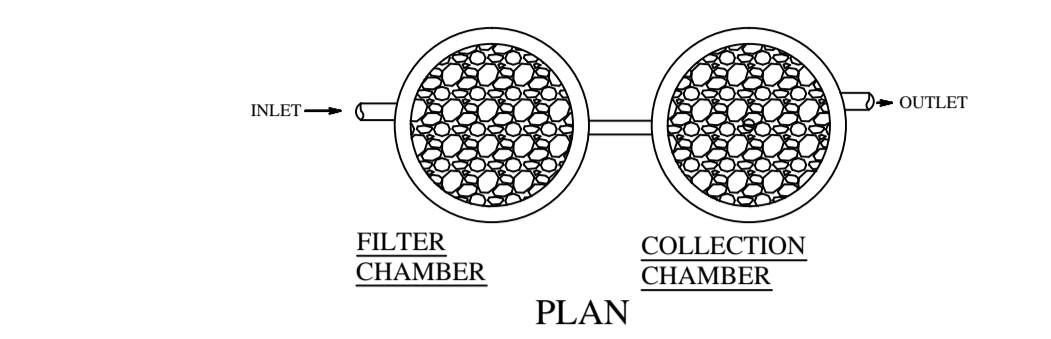

A PLAN & SECTION RAIN WATER HARVESTING PIT

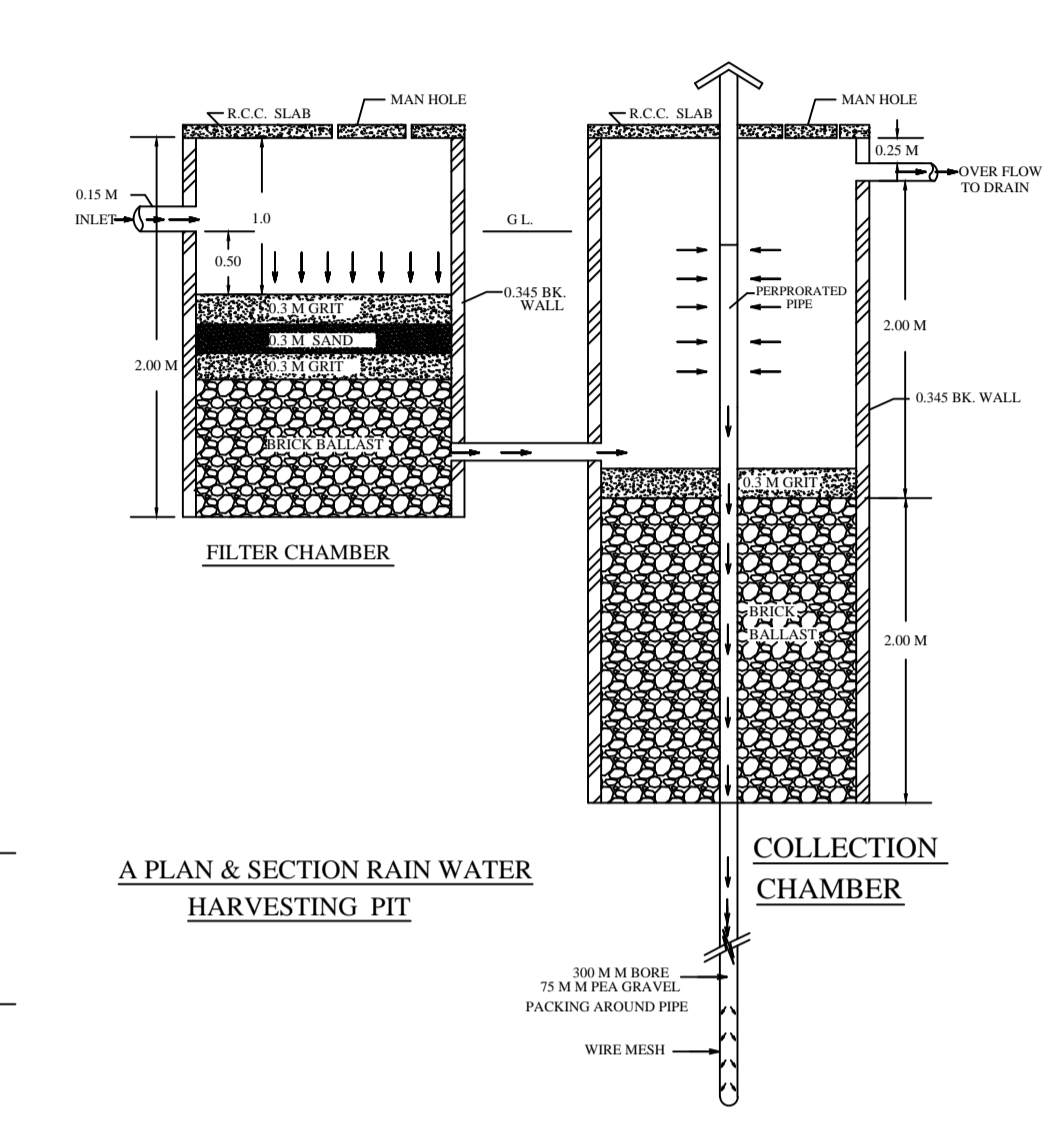

A PLAN & SECTION RAIN WATER HARVESTING PIT

PARTICULARS OF ALL BLOCKS	AREA IN SQ.M.
TOTAL LAND AREA	9030.00
TOTAL OPEN AREA	7917.24
TOTAL CARPET AREA	2022.53
TOTAL COVERED AREA GROUND FLOOR	1112.76
TOTAL COVERED AREA FIRST FLOOR	825.81
TOTAL COVERED AREA SECOND FLOOR	825.81
TOTAL COVERED AREA	2764.38
ACCESS AND CIRCULATION AREA	741.85
PERMISSIBLE F.A.R	2.000
PROPOSED F.A.R	0.306

PARTICULARS OF BLOCK A	AREA IN SQ.M.
TOTAL CARPET AREA	1808.53
TOTAL COVERED AREA GROUND FLOOR	825.81
TOTAL COVERED AREA FIRST FLOOR	825.81
TOTAL COVERED AREA SECOND FLOOR	825.81
TOTAL COVERED AREA	2477.43
ACCESS AND CIRCULATION AREA	668.90
PARTICULARS OF BLOCK B	AREA IN SQ.M.
TOTAL CARPET AREA	214.00
TOTAL COVERED AREA GROUND FLOOR	286.95
TOTAL COVERED AREA	286.95
ACCESS AND CIRCULATION AREA	72.95

PROPOSED PHARMACY COLLEGE OF JANKI PRASAD CHAUDHARY CHARITABLE TRUST VILL KATAUDHA DIST. BASTI

PROJECT NAME :- PREM KUMARI COLLEGE OF MEDICAL SCIENCES VILL GANESHPUR PO. GANESHPUR DIST. BASTI GATA NO :2589 MIN.

AUTHORITY	OWNER SIGN	ARCHITECT SIGN