



FRONT ELEVATION
SCALE: 1/100

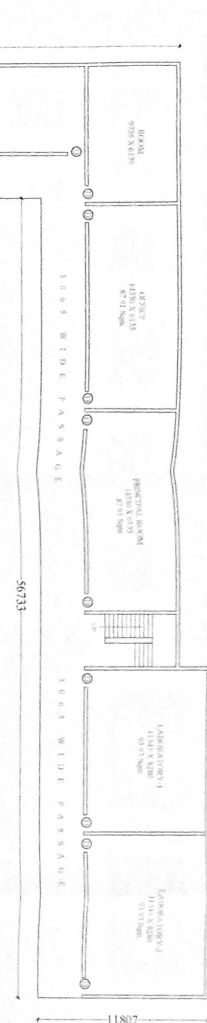


DETAILS OF PILING BEAM


COLUMN FOOTING F2
SECTION X-X

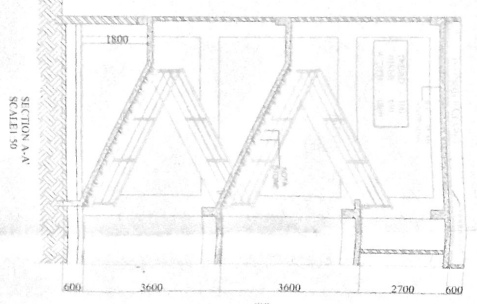

SECTION A-A
SCALE: 1/50

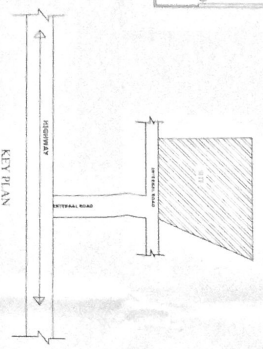


KEY PLAN
NOT TO SCALE

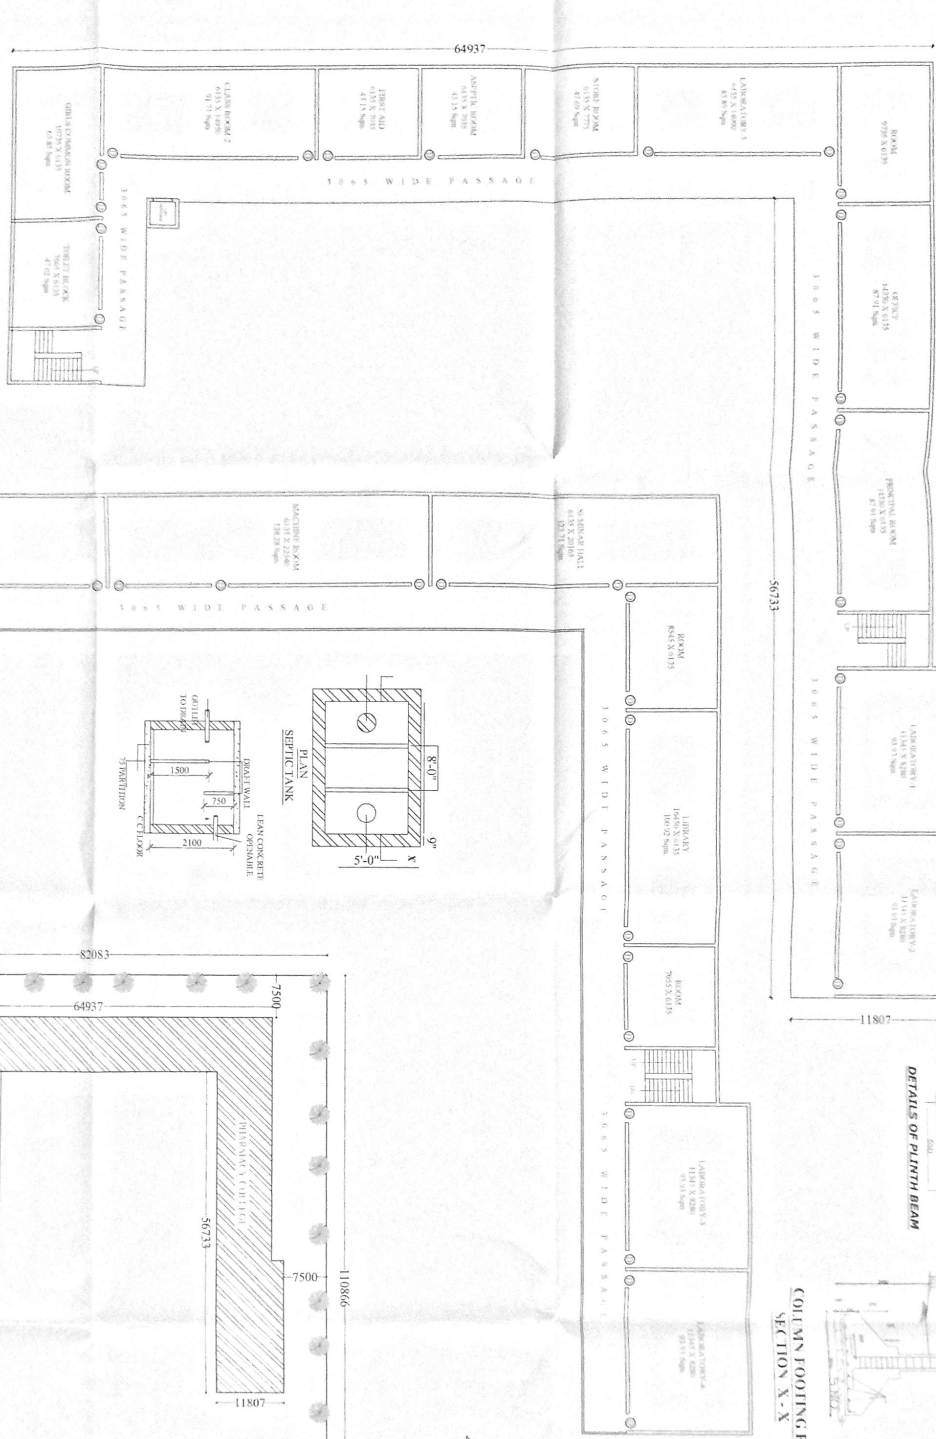

GROUND FLOOR PLAN
SCALE: 1/100




FIRST FLOOR PLAN
SCALE: 1/100

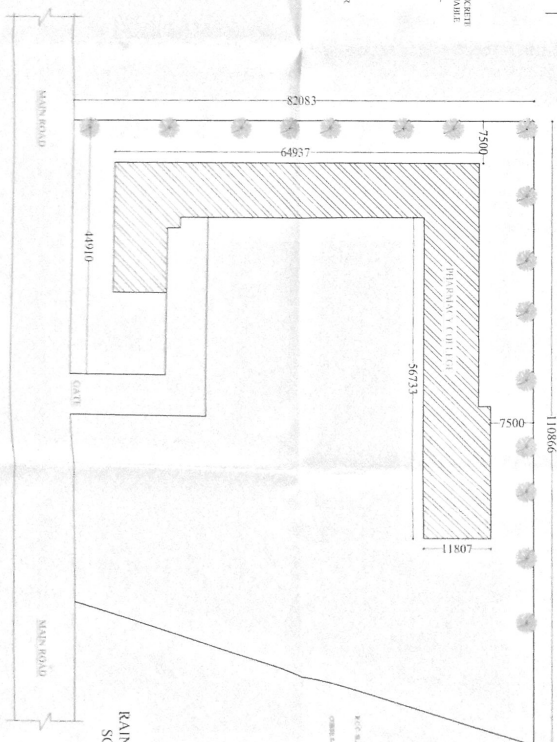

SITE PLAN
SCALE: 1/300

**RAIN WATER HARVESTING
SCALE: N.T.S**

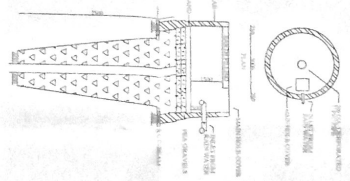

Handwritten notes and signatures related to the rainwater harvesting plan.

TRUST SOCIETY		AREA: 560.00 SQ.M	
NAME OF ARCHITECT		TOTAL FLOOR AREA: 1188.66 SQ.M	
SITUATION		TOTAL COVERED AREA: 1188.66 SQ.M	
NAME OF PROGRAMME		TOTAL AREA: 1188.66 SQ.M	
DATE		DATE: 20/01/2014	
SCALE		SCALE: 1/100	
OWNER SIGN		ARCHITECT SIGN	
ARCHITECT SIGN		URBANA LINE ARCHITECTS	
URBANA LINE ARCHITECTS		REGISTERED ARCHITECTS	
REGISTERED ARCHITECTS		REGISTERED ARCHITECTS	

INDEX

FUNCTIONAL AREA

CLASS ROOM - 1 = 91.71 SQ.M
 CLASS ROOM - 2 = 93.43 SQ.M
 LABORATORY - 1 = 93.43 SQ.M
 LABORATORY - 2 = 93.43 SQ.M
OWNER SIGN

ARCHITECT SIGN

URBANA LINE ARCHITECTS

REGISTERED ARCHITECTS

REGISTERED ARCHITECTS

REGISTERED ARCHITECTS