



BUILDING PLAN OF SHRI CHHAVI NATH SINGH COLLEGE OF PHARMACY SITUATED AT GATA NO. 334/7332, MOHAMMADABAD DISTRICT FARRUKHABAD (U.P.)



RUN BY:- SHRI CHHAVI NATH SINGH VIDHYALAYA SAMITI, MOHAMMADABAD DISTRICT FARRUKHABAD

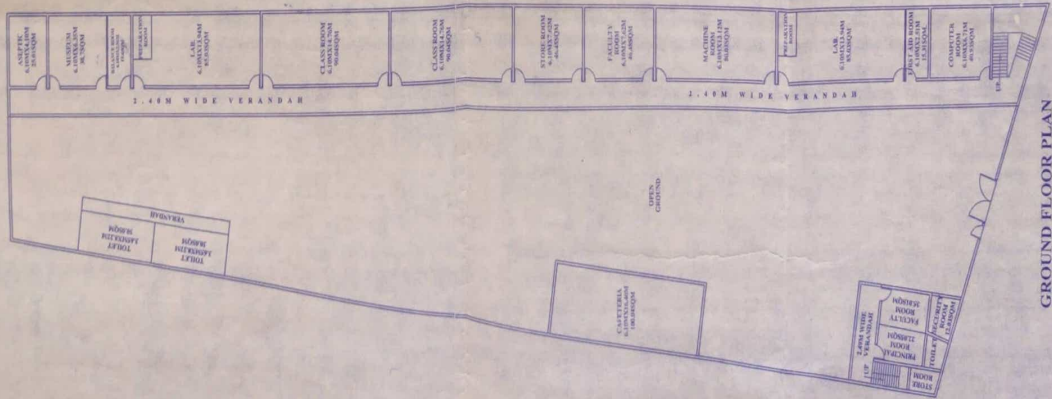


GROUND FLOOR PLAN

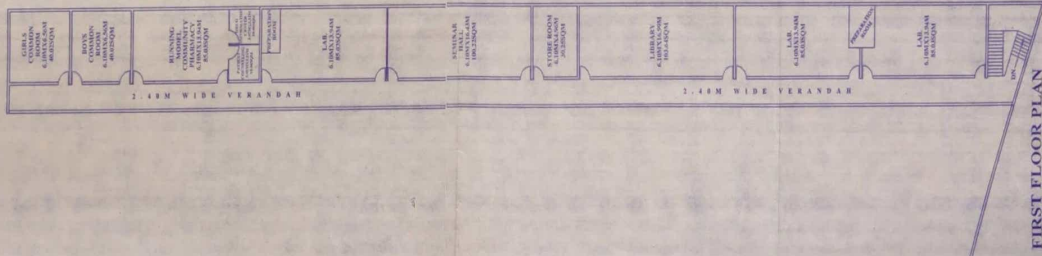

FIRST FLOOR PLAN

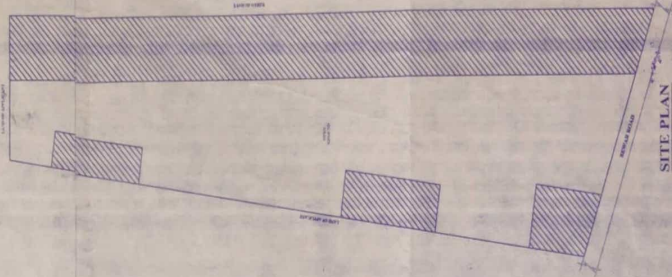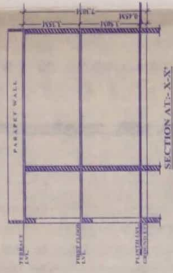

SITE PLAN

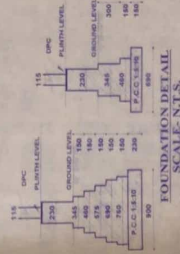

FOUNDATION DETAIL SCALE: 1:25

ACHIEVED AREA STATEMENT	NO. OF ROOM	AREA OF ROOM
1. PRINCIPAL OFFICE	1X22.05	= 22.05SQM.
2. SECURITY ROOM	1X20.05	= 20.05SQM.
3. MACHINE ROOM	1X80.03	= 80.03SQM.
4. TOILET	2X30.00	= 30.00SQM.
5. GIRL'S COMMON ROOM	1X30.25	= 40.02QM.
6. BOY'S COMMON ROOM	1X35.01	= 35.01SQM.
7. FACULTY ROOM	1X46.48	= 46.48SQM.
8. CAFETERIA	1X100.04	= 100.04SQM.
9. ASEPTIC ROOM	1X25.01	= 25.01SQM.
10. MUSICUM	1X38.70	= 38.70SQM.
11. LIBRARY	1X103.64	= 85.03SQM.
12. STORE -1	1X30.25	= 30.25SQM.
13. STORE -2	1X46.48	= 46.48SQM.
14. FIRST AID ROOM	1X15.31	= 15.31SQM.
15. COMPUTER ROOM	1X40.93	= 40.93SQM.
16. LABORATORY (PREP.)	4X85.03	= 85.03SQM.
17. CLASS ROOM	2X90.04	= 90.04SQM.
18. BALANCE ROOM	1X15.60	= 15.60SQM.
19. RUNNING COMMUNITY PHARMACY INCLUDING IUSQM FOR DRUG INFORMATION CENTER & IUSQM FOR PATIENT COUNSELLING	1X85.03	= 85.03SQM.
20. SEMINAR HALL	1X100.22	= 100.22SQM.
21. LABORATORY (PREP.)	4X85.03	= 85.03SQM.

AREA DETAILS
 TOTAL PLOT AREA = 3240.00SQM
 TOTAL OPEN AREA = 1934.32SQM
 COVD. AREA G. F. = 1305.68SQM
 COVD. AREA F. = 1111.77SQM
 TOTAL COVD. AREA = 2417.45SQM

NORTH **OWNER SIGNATURE**

स्विसि
 श्री स्विसिवा सिंह स्विसिवा सिमिटी
 मोहम्मदबाद, फर्रुकहाबाद

DRAWN BY

S. L. PRASAD
 Nagar Nigam Adhyaksha U. No.-01
 Mohamamadabad
 Farrukhabad (U.P.)
 Mob:-9161391587, 9839680985

अधिसाक्षी अधिसाक्षी
 वरपर पावत मोहम्मदबाद
 प्रमाण-10-2-2023