

**EXISTING BUILDING PLAN OF
SKGN COLLEGE OF PHARMACY VILL-
MARAPAR TAPPA PATRA
PARGANA HAVELI CHAURI
CHAURA DIST- GROKKHPUR**

**TOTAL PLOT AREA-2.5 ACRE
GATA NO-267 10,117.00SQM**

ROOM TYPE	AREA
LABORATORY	152.00 SQ.MT
RECEPTION	150.00 SQ.MT
OFFICE	150.00 SQ.MT
STAFF ROOM	61.75 SQ.MT
STAIR	24.00 SQ.MT
STOCK ROOM	41.75 SQ.MT
CLASS ROOM	34.50 SQ.MT
CLASS ROOM	34.50 SQ.MT
CLASS ROOM	34.50 SQ.MT
LABORATORY	152.00 SQ.MT
RECEPTION	150.00 SQ.MT
OFFICE	150.00 SQ.MT
STAFF ROOM	61.75 SQ.MT
STAIR	24.00 SQ.MT
STOCK ROOM	41.75 SQ.MT
CLASS ROOM	34.50 SQ.MT
CLASS ROOM	34.50 SQ.MT
CLASS ROOM	34.50 SQ.MT


GROKKHPUR TO KARGANU ROAD

80 MT SIDE SET BACK

ROAD


SITE

SITE PLAN

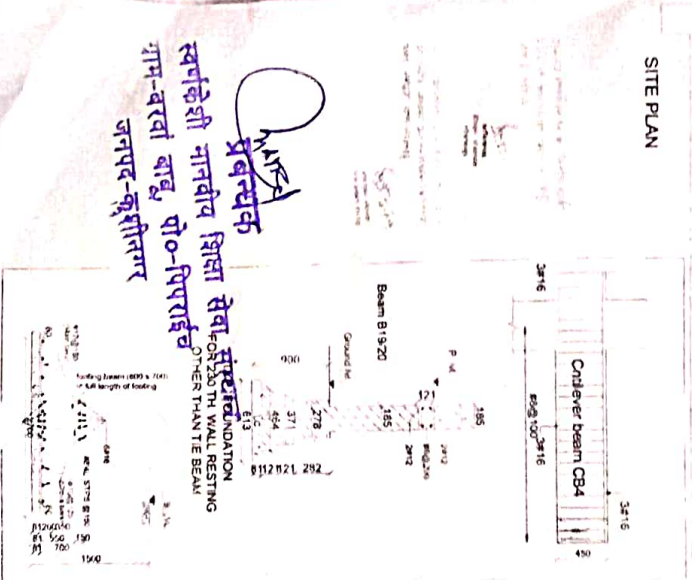


प्रबन्धक
स्वर्णकिरी मानवीय शिक्षा सेवा संस्थान
गाम-बरवां बावू, सो-पिपराईवं
जनपद-कृशीनगर

FOUNDATION FOR 230 TH WALL RESTING ON OTHER THAN THE BEAM

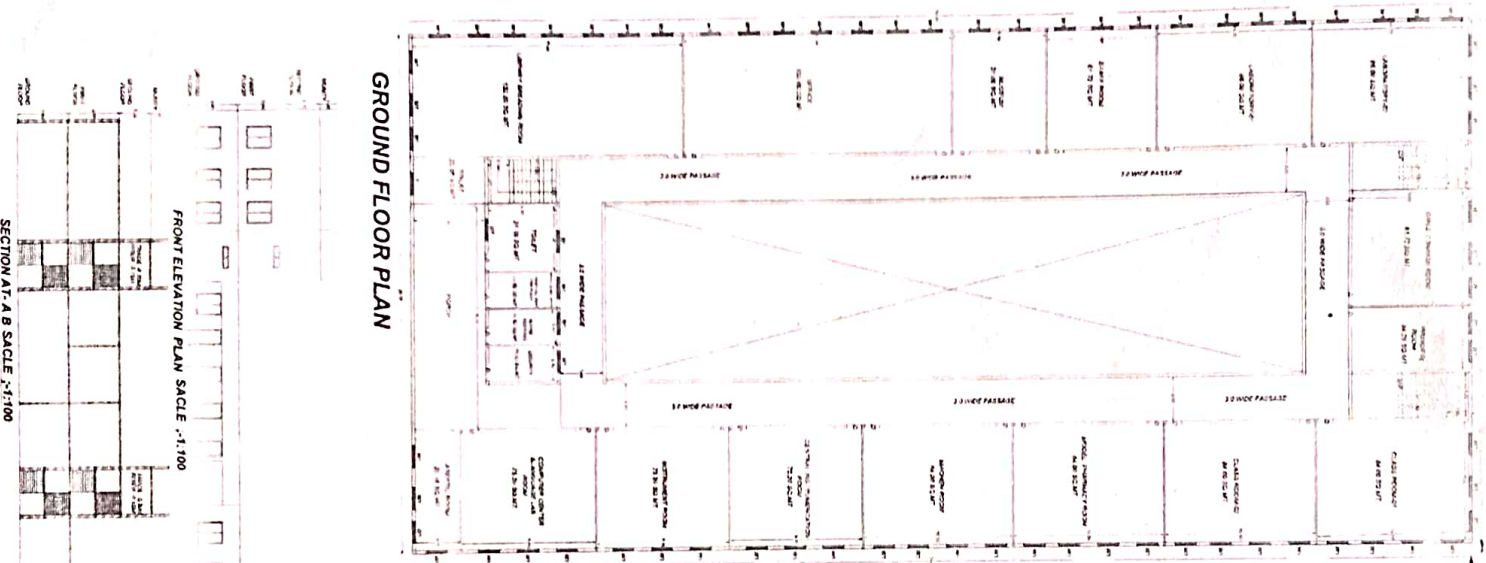

GROUND FLOOR PLAN

FIRST FLOOR PLAN

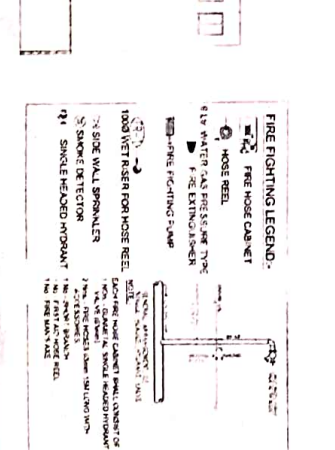

FRONT ELEVATION PLAN SCALE : 1:100

SECTION AT 'A B' SCALE : 1:100

FIRE FIGHTING LEGEND:

- FIRE HOSE CABINET
- FIRE HOSE REEL
- WATER TAP PRESURE TAP
- FIRE EXTINGUISHER
- FIRE FIGHTING PUMP



1000 LITRE WATER TANK FOR HOSE REEL

COV AREA AT G.F. 2103.07SQM
COV AREA AT F.F. 1052.92SQM
TOTAL COV AREA 3155.99SQM.
GROUND COVERAGE - 20.7%
ACHIEVED FAR - 3.118

SIGNATURE (OWNER)

ARCHITECT /ENGINEER: