

To Mr. Satyam  
 Chaubepur (U.P.)  
 शांति प्रयाग  
 शांति प्रयाग  
 कानपुर नगर

28/12/12  
 R10r

28/12/12  
 R10r


PROJECT TITLE:-  
 PROPOSED INSTITUTE OF MANAGEMENT & TECHNOLOGY  
 AT CHAUBEPUR, KANPUR.

DRAWING TITLE:- GROUND FLOOR PLAN (ROUGH SKETCH SCHEME)	DRN BY :- AMIT	SCALE :- 1"=20'-0"
CLIENT :- MR. SATYAM	DATE :- 28-12-2012	NORTH POINT:-

GROUND





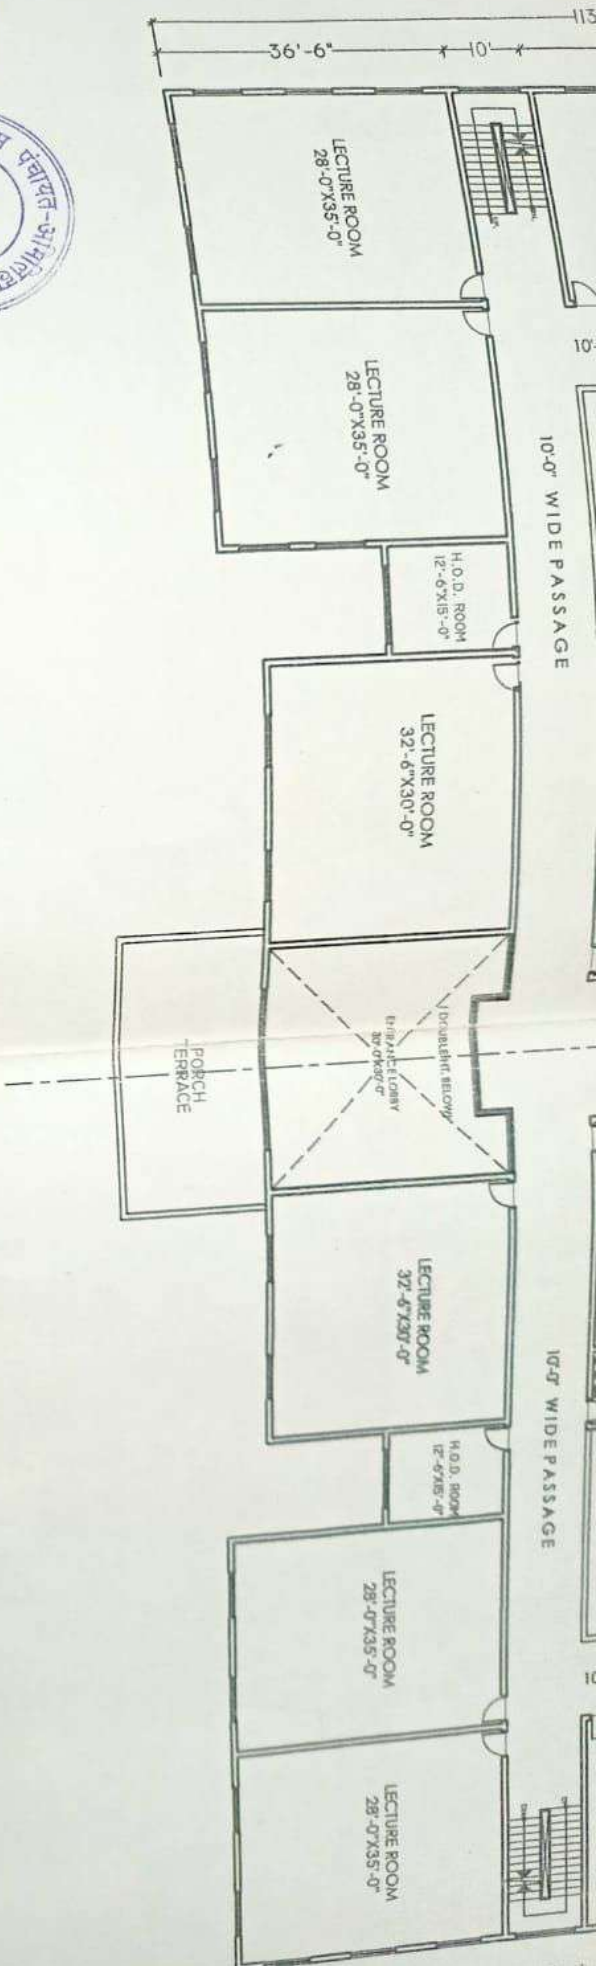

PROJECT TITLE:  
 PROPOSED INSTITUTE OF MANAGEMENT & TECHNOLOGY  
 AT CHAUBEPUR, KANPUR.

DRAWING TITLE:- FIRST FLOOR PLAN (ROUGH SKETCH SCHEME)	DRN BY:- A.MIT	SCALE:- 1"=20'-0"
	DATE:- 20-12-2012	NORTH POINT:-
CLIENT:- MR. SATYAM		

