



**BLOCK - A**

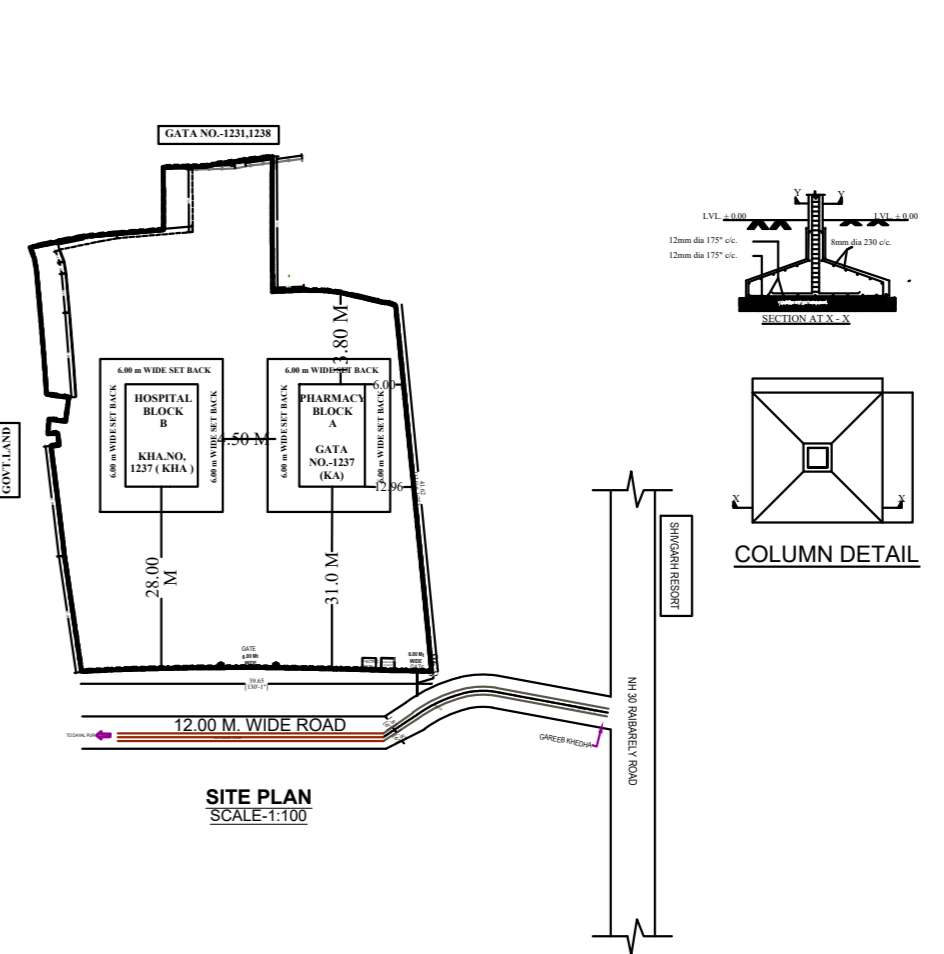


**BLOCK - B**

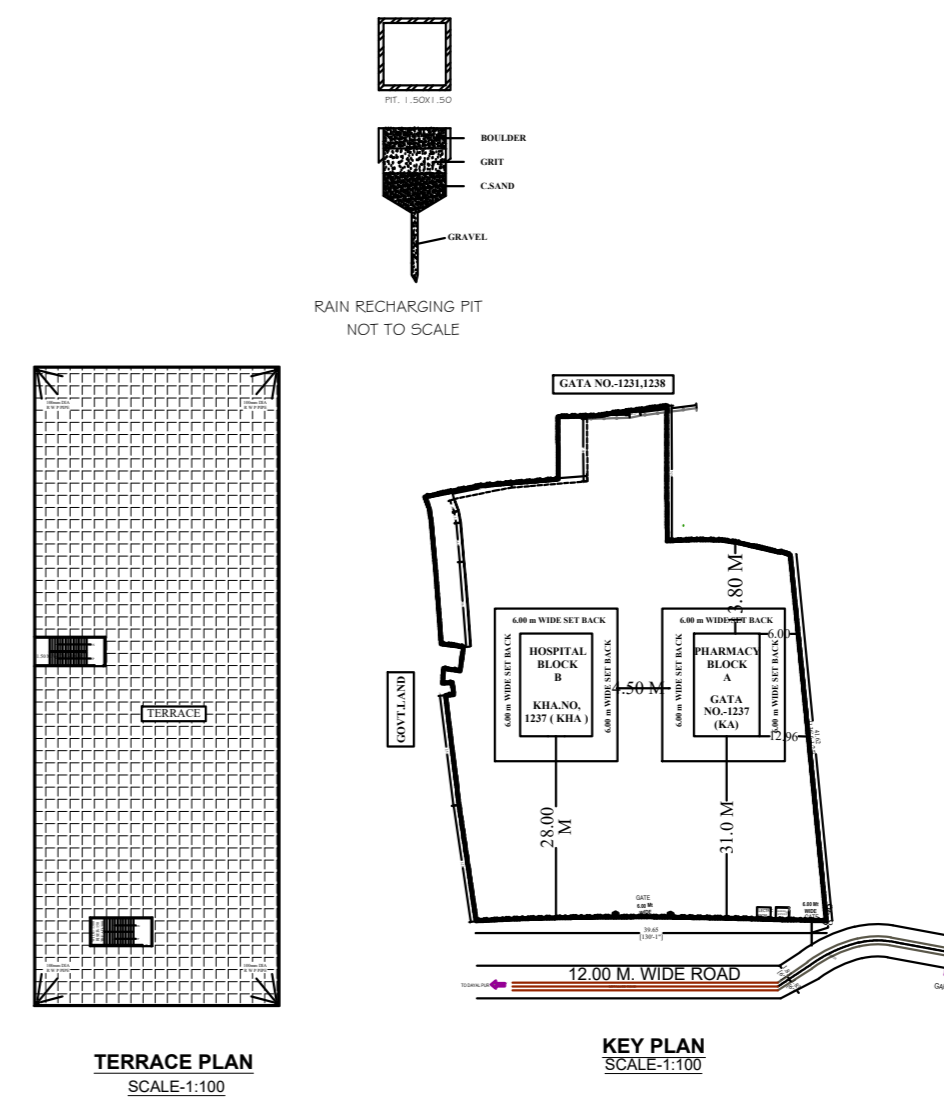

**SITE PLAN**  
SCALE:1:100

**COLUMN DETAIL**

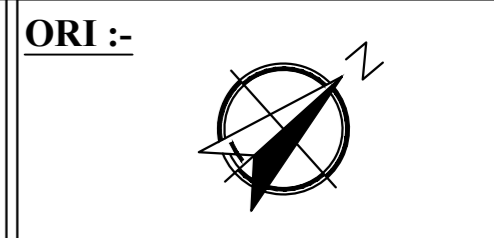

**AREA STATEMENT**  
PLOT AREA = 5800.65 + 8910.00  
= 14710.65 SQM.

BLOCK - A	
PROP. GROUND FLOOR COVERED AREA -	2378.13 Sq.Mt.
PROP. FIRST FLOOR COVERED AREA -	2378.13 Sq.Mt.
PROP. SECOND FLOOR COVERED AREA -	2378.13 Sq.Mt.
MUMTY AREA (FREE FOR FAR) -	32.62 Sq.Mt.
TOTAL COV. AREA-	7134.39 Sq.Mt.
BLOCK - B	
PROP. GROUND FLOOR COVERED AREA -	2000.55 Sq.Mt.
PROP. FIRST FLOOR COVERED AREA -	2000.55 Sq.Mt.
PROP. SECOND FLOOR COVERED AREA -	2000.55 Sq.Mt.
PROP. THIRD FLOOR COVERED AREA -	2000.55 Sq.Mt.
MUMTY AREA (FREE FOR FAR) -	32.62 Sq.Mt.
TOTAL COV. AREA-	8002.20 Sq.Mt.
TOTAL OPEN AREA (A+B) -	10331.97 Sq.Mt.
TOTAL COV. AREA (A+B) -	15136.59 Sq.Mt.
PERM. F.A.R. -	2.50
ACHIVED F.A.R. -	1.02
PERM. GROUND COV. AREA -	30 %
ACHIVED GROUND COV. AREA -	29.76 %

**DRAWN BY:-**  
**NADEEM**

**NOTE :-**  
PANCHAYAT RAJYA SHASHNADESH  
NO.-1422(1)/33-2-2019-1452/2019,  
DATED-29 MAY 2018 MAP  
ACCORDING TO LDA UPVIDHI-2016

AR VIJAY YADAV	MOB. 9839125975
AR GAURAV KR. YADAV	MOB. 9919112499

**SIGN OF OWNER**

**SIGN OF ARCHITECT:-**

**PROPOSED BUILDING MAP FOR SWARN INSTITUTE OF MEDICAL SCIENCES  
(More than 100 beds)**

**RUN BY SHRI GURU TEG BAHADUR EDUCATIONAL TRUST  
KHASRA NO.-1237 KA & 1237 KHA, SIRS, NIGOHA, TAHSIL -MOHANLALGANJ, RAIBARELY ROAD, LUCKNOW, U.P.**

**FOR OFFICE USE -**

**VIJAY ASSOCIATES**  
GARV SQUARE PVT. LTD.  
A MISSION FOR YOUR DREAM HOME  
ARCHITECTS, ENGINEERS, CIVIL CONSULTANTS AND GOVERNMENT VALUER

HEAD OFFICE: S-14 RAJSHREE PLAZA, AASHIYANA LUCKNOW  
REG. OFFICE: K-4 SECTOR K, AASHIYANA POWER HOUSE, LUCKNOW  
CONTACT: 0522-2421932, 9455951456, 9839125975, 9919112499  
E-MAIL: garvsquareprivatelimited@gmail.com  
vijayassociates@yahoo.co.in