



22-5-22

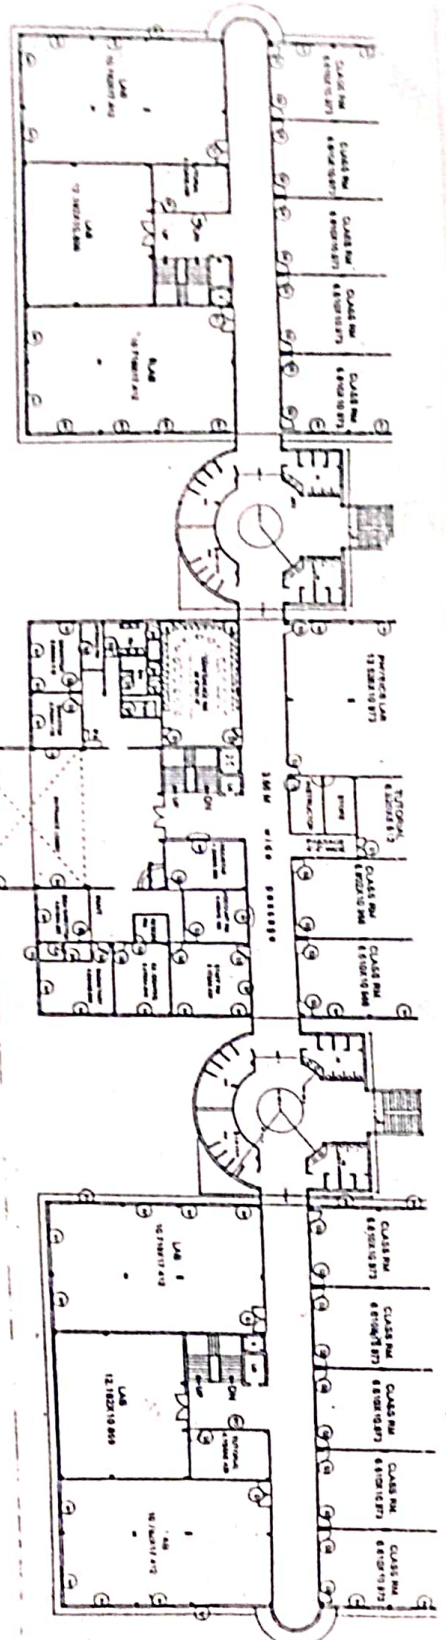

FIRST FLOOR PLAN

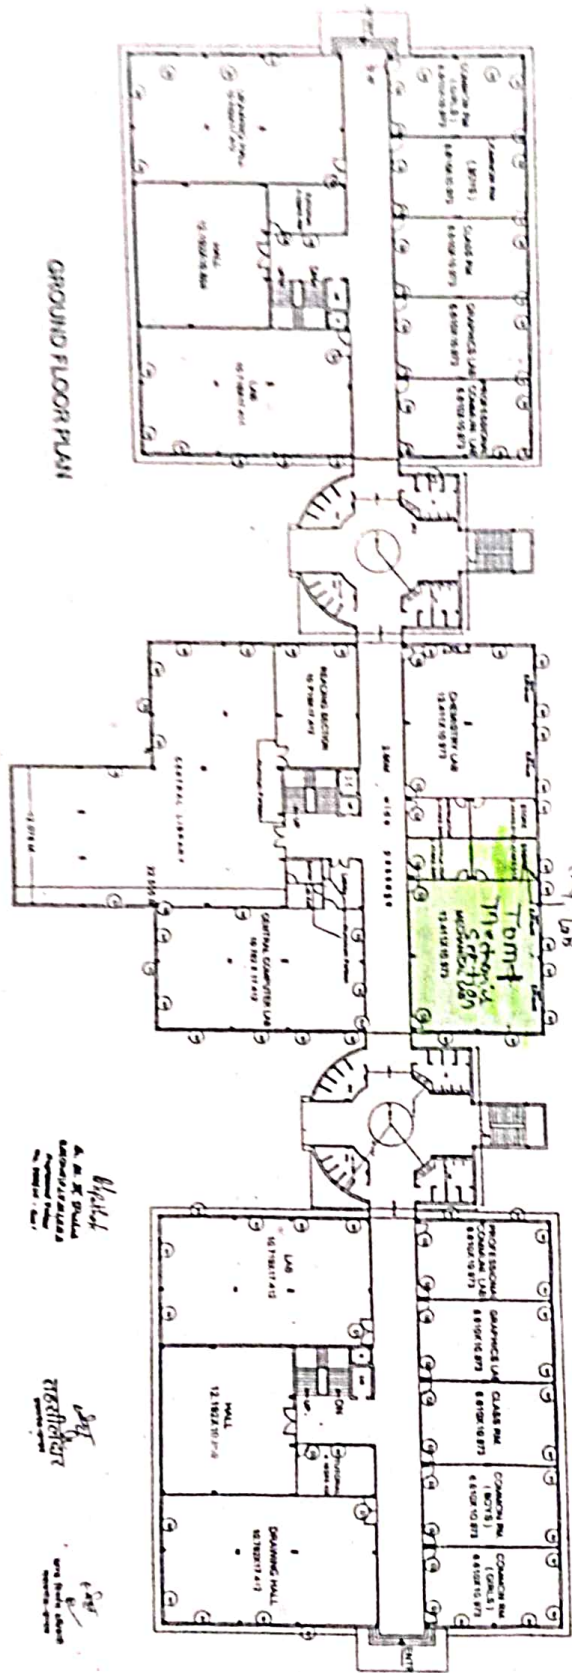

GROUND FLOOR PLAN

*Blah*  
 4000 N. 1st Street  
 Phoenix, Arizona  
 85018

*Blah*  
 4000 N. 1st Street  
 Phoenix, Arizona  
 85018

*Blah*  
 4000 N. 1st Street  
 Phoenix, Arizona  
 85018

2 Scale 1/2

AREA STATEMENTS		
FLOOR	COVERED AREA	UNIT
TOTAL FLOOR AREA	45,170.00	Sq. Ft.
GROUND FLOOR	33,110.00	Sq. Ft.
FIRST FLOOR	12,060.00	Sq. Ft.
SECOND FLOOR	3,844.24	Sq. Ft.
THIRD FLOOR	3,844.24	Sq. Ft.
FOURTH FLOOR	3,844.24	Sq. Ft.
FIFTH FLOOR	3,844.24	Sq. Ft.
PERKINS FLOOR	208.46	Sq. Ft.
TOTAL COVERED AREA	22,221.81	Sq. Ft.

PROJECT

PROPOSED RAMA MEMORIAL EDUCATION SOCIETY'S GROUP OF INSTITUTIONS AT VILLAGE JACOBSON/VALENTIEN/LEWIS ROAD DISTRICT UMBRO

DRG NO. 1/3

OWNER / SECRETARY (SIGNATURE)

*[Signature]*  
 1400 N. 1st Street  
 Phoenix, Arizona  
 85018

SCALE 1/200

NORTH



ENGINEER'S SIGN ARCHITECT'S SIGN



*Rama*  
 RAMA MEMORIAL EDUCATION SOCIETY'S GROUP OF INSTITUTIONS AT VILLAGE JACOBSON/VALENTIEN/LEWIS ROAD DISTRICT UMBRO