




FRONT ELEVATION



SECTION ON A-B

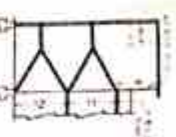


FOUNDATION



SECTION OF FILTRATION CHAMBER



SITE PLAN

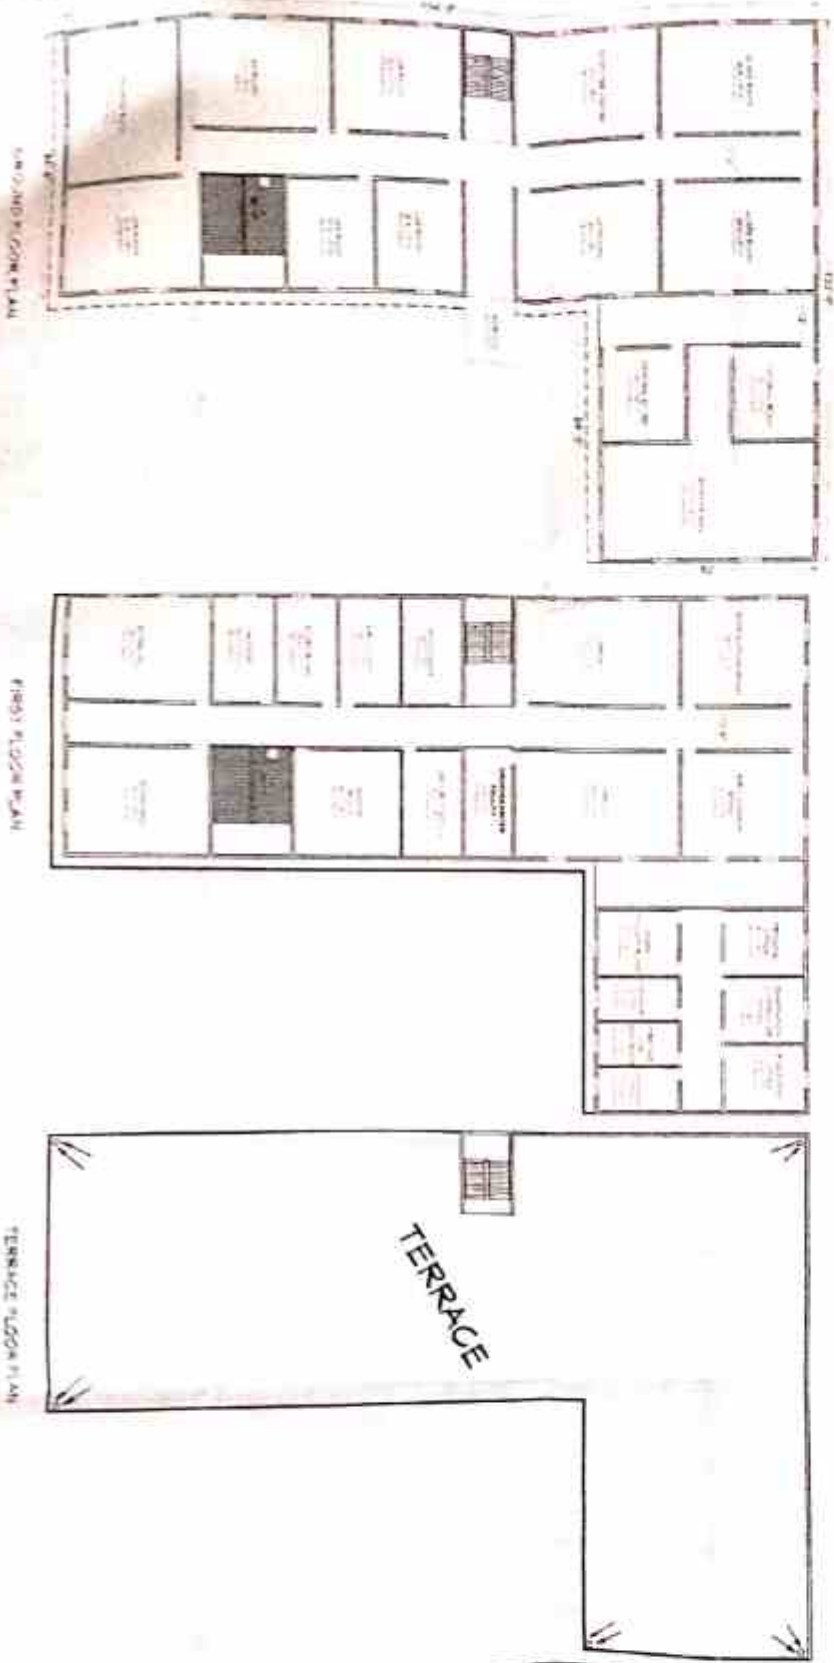

GROUND FLOOR PLAN

FIRST FLOOR PLAN

TERRACE

TERRACE FLOOR PLAN

APPROVAL

REGULATION

- 1- GC WORK IN FOUNDATION 1:1.12 RATIO
- 2- BRICK WORK IN FOUNDATION 1:6 RATIO
- 3- PLASTER WORK IN WALL 1:5 RATIO
- 4- SLAB & BEAM WORK IN WITH SONE & SAND 1:4 RATIO

EXISTING BUILDING PLAN OF
 SRISADABRICKSH SAKSHINI
 COLLEGE OF PHARMACY
 AT WALSHIPATHADENVA
 DIST DEODRA (U.P.)

AREA CHART	S.Q.F	S.Q.M
TOTAL FLOT AREA	4135.85	3533.31
TOTAL ROAD AREA	NILL	NILL
TOTAL FLOOR AREA	4126.68	3515.21
TOTAL COVER AREA	1657.87	1444.80
TOTAL OPEN AREA (G.F.)	2578.81	2269.40
TOTAL COVER AREA (P.F.)	1587.87	1444.80

SIZE OF DOOR & WINDOW	
DOOR D. 3'6" X 7'0"	WINDOW 3'0" X 4'0"
D1 3'0" X 7'0"	M1 3'0" X 4'0"
D2 2'6" X 6'6"	M2 3'0" X 4'0"

SCALE	
BUILDING PLAN = 1" = 1'-0"	
SITE PLAN = 1" = 48'-0"	

OWNER

DRAWN BY

Dr. Ashish Prasad
 Director in Civil
 Higher Education Division