




SECTION AT A-A
(scale 1: 100)

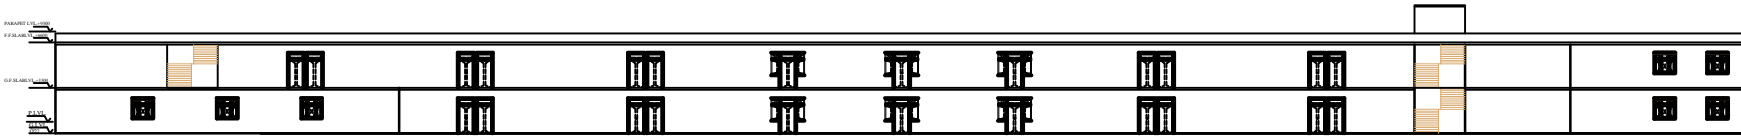


FRONT ELEVATION
(scale 1: 100)

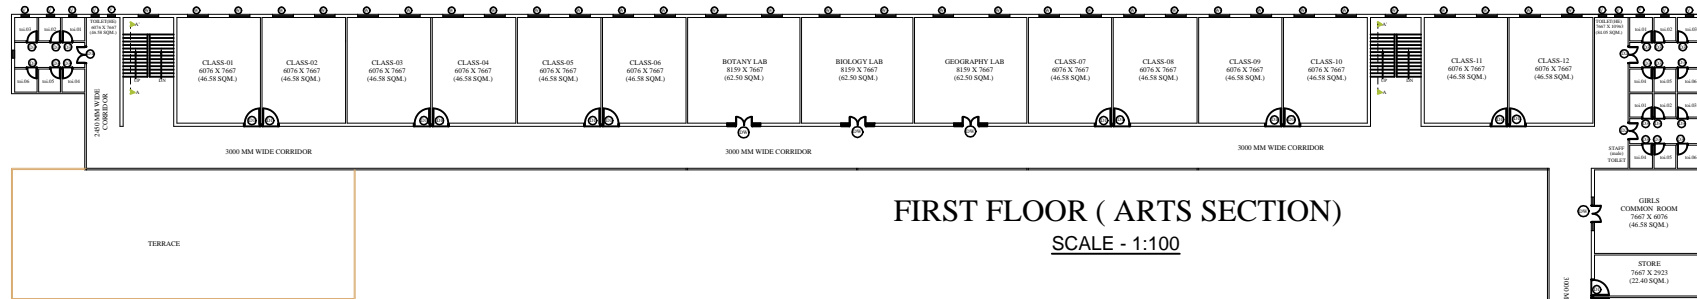


FIRST FLOOR (ARTS SECTION)
SCALE - 1:100

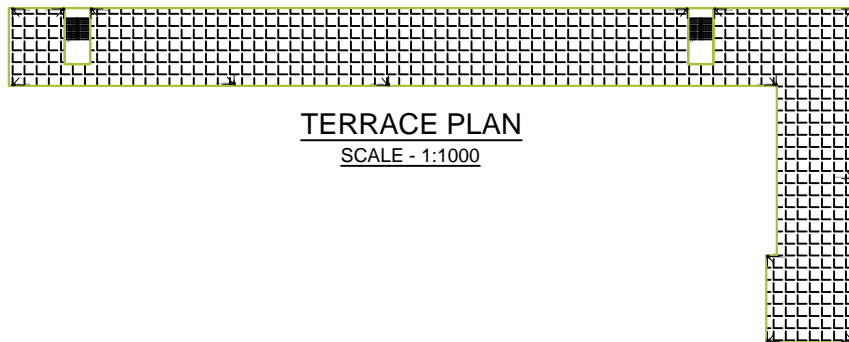


TERRACE PLAN
SCALE - 1:1000

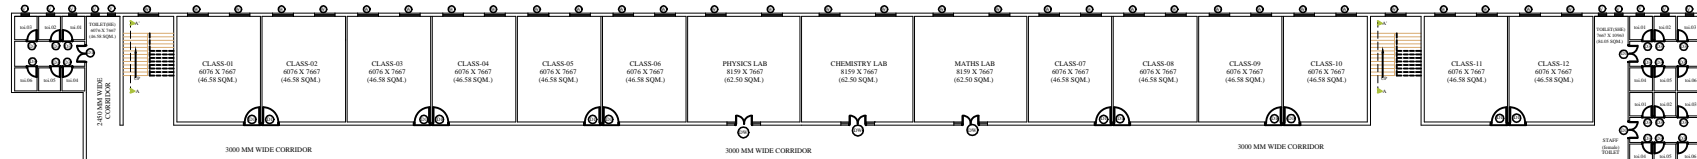


GROUND FLOOR (SCIENCE SECTION)
SCALE - 1:100

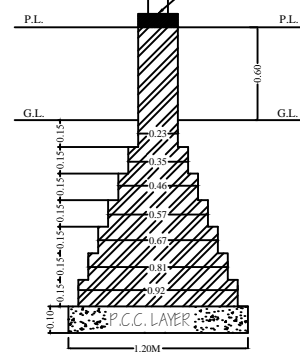


FOUNDATION DETAIL
N.T.S.

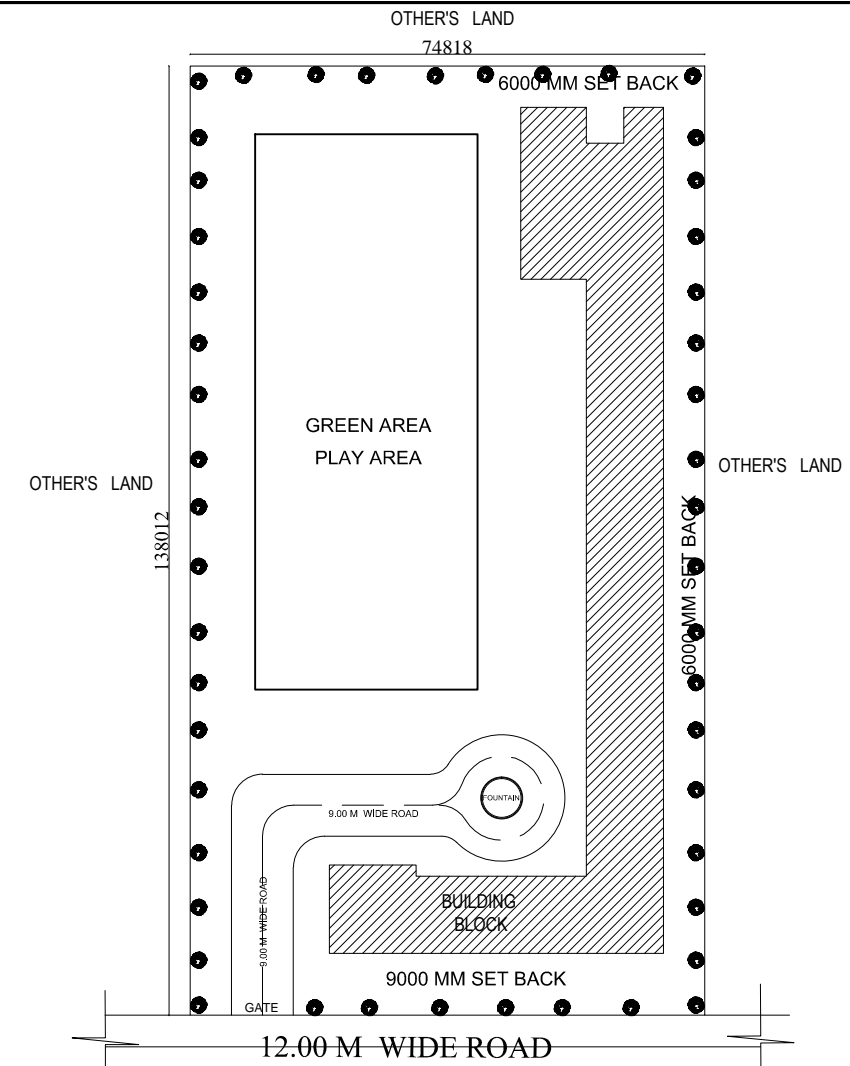


SITE PLAN
SCALE - 1:1000

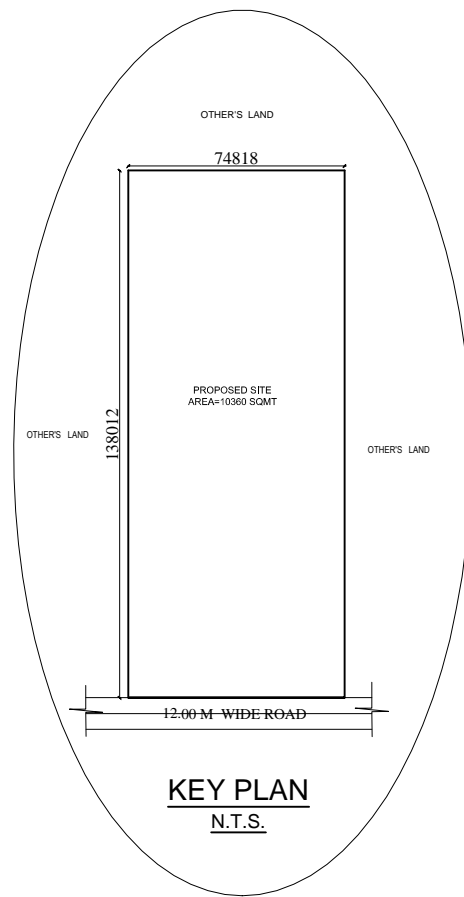

KEY PLAN
N.T.S.

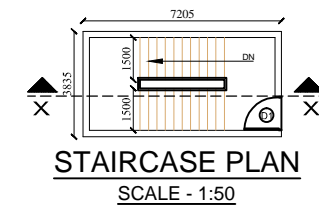

STAIRCASE PLAN
SCALE - 1:50

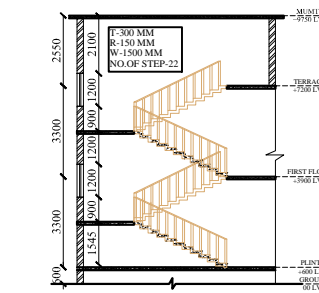

STAIRCASE SECTION
SCALE - 1:50

PROPOSED SARVODAY MAHAVIDHYALAY BUILDING PLAN SITUATED AT SHAHPUR AURANV, AMBEDKAR NAGAR TEHSIL-AMBEDKAR NAGAR, (U.P.)

RUN BY- DR AMBEDKAR SANSHTHAN

GATA NO. - 281 KH, 1.138

AREA CHART:-

S.N.	ROOM	N.O.S.	ACHIEVED
1.	CLASS ROOM (SCIENCE SECTION)	12	558.96
2.	CLASS ROOM (ARTS SECTION)	12	558.96
3.	PHYSICS LAB	01	62.50
4.	CHEMISTRY LAB	01	62.50
5.	MATHS LAB	01	62.50
6.	BIOLOGY LAB	01	62.50
7.	BOTANY LAB	01	62.50
8.	GEOGRAPHY LAB	01	62.50
9.	FACULTY (FOR SCIENCE SEC.)	05	101.50
10.	FACULTY (FOR ARTS SEC.)	04	104.44
11.	OFFICE & EXAMINATION ROOM	01	46.58
12.	H.O.D. -01 (FOR SCIENCE SEC.)	01	22.40
13.	H.O.D. -02 (FOR ARTS SEC.)	01	22.40
14.	PRINCIPAL ROOM	01	22.40
15.	LIBRARY	01	70.75
16.	COMPUTER CUM LANGUAGE LAB	01	69.87
17.	GIRLS COMMON ROOM	01	46.58
18.	SPORTS ROOM	01	22.40
19.	AUDIO VISUAL ROOM	01	22.40
20.	STORE	01	22.40
21.	SEMINAR HALL	01	225.70
22.	TOILET	04	261.26

AREA CHART:-

S.N.	TYPE	SQ MT.	%
1.	TOTAL PLOT AREA	10360	100
2.	GROUND FLOOR AREA	2026.33	
3.	FIRST FLOOR COVD. AREA	1788.58	
4.	MUMTY COVD. AREA	54.0	
5.	TOTAL COVD. AREA	3868.91	


PERMISSIBLE F.A.R. -
F.A.R. ACHIEVED -
PERMISSIBLE GROUND COVERAGE (F.S.I) -
ACHIEVED GROUND COVERAGE (F.S.I) -

SCHEDULE FOR OPENING

S.NO.	TYPE	SIZE	SILL LVL	LINTEL LVL
DW	DOOR	2.40X1.10	0.0/ 90	2.10
D1	DOOR	1.20X2.10	0.0	2.10
W	WINDOW	1.80X1.20	0.90	2.10
W1	WINDOW	1.50X1.20	0.90	2.10
V	VENTILATOR	0.60 X 0.60	2.10	2.70

SCALE:-

NORTH:-

 

OWNER SIGN:-

ARCHITECT'S SIGN:-

SHEET NO. 1\1

SUBMISSION DRG.