

Nama :  
 No. :  
 Kelas :  
 Tanggal :  
 Disetujui :  
 Dibuat :

<p>           Nama :            No. :            Kelas :            Tanggal :         </p>	<p>           Disetujui :            Dibuat :         </p>	<p>           Nama :            No. :            Kelas :            Tanggal :         </p>
--	--	--



FIRST FLOOR PLAN  
(BLOCK 4)

<p>Scale: 1:500</p> <p>North Arrow</p>		<p>DATE: / /</p> <p>DRAWN BY: /</p> <p>CHECKED BY: /</p>
--	--	--


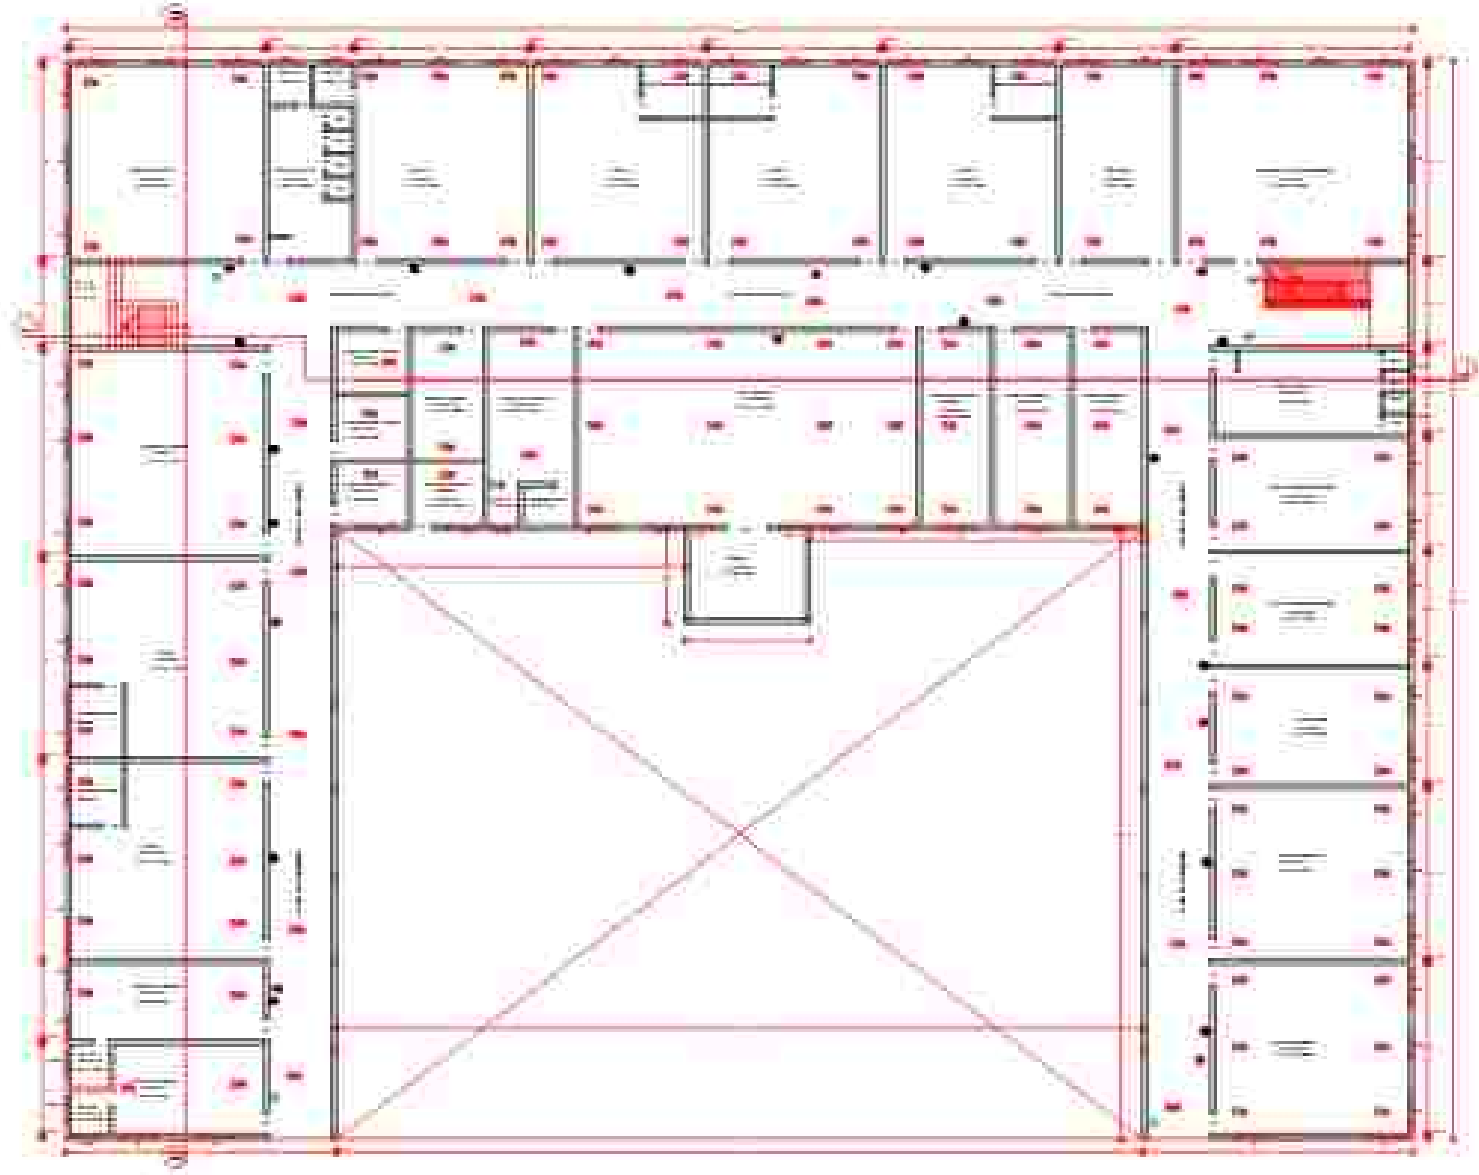



Figure 10.000

<p>Project Name: _____</p> <p>Client: _____</p> <p>Scale: _____</p> <p>Author: _____</p> <p>Date: _____</p>	<p>_____</p> <p>_____</p> <p>_____</p> <p>_____</p> <p>_____</p>
---	--




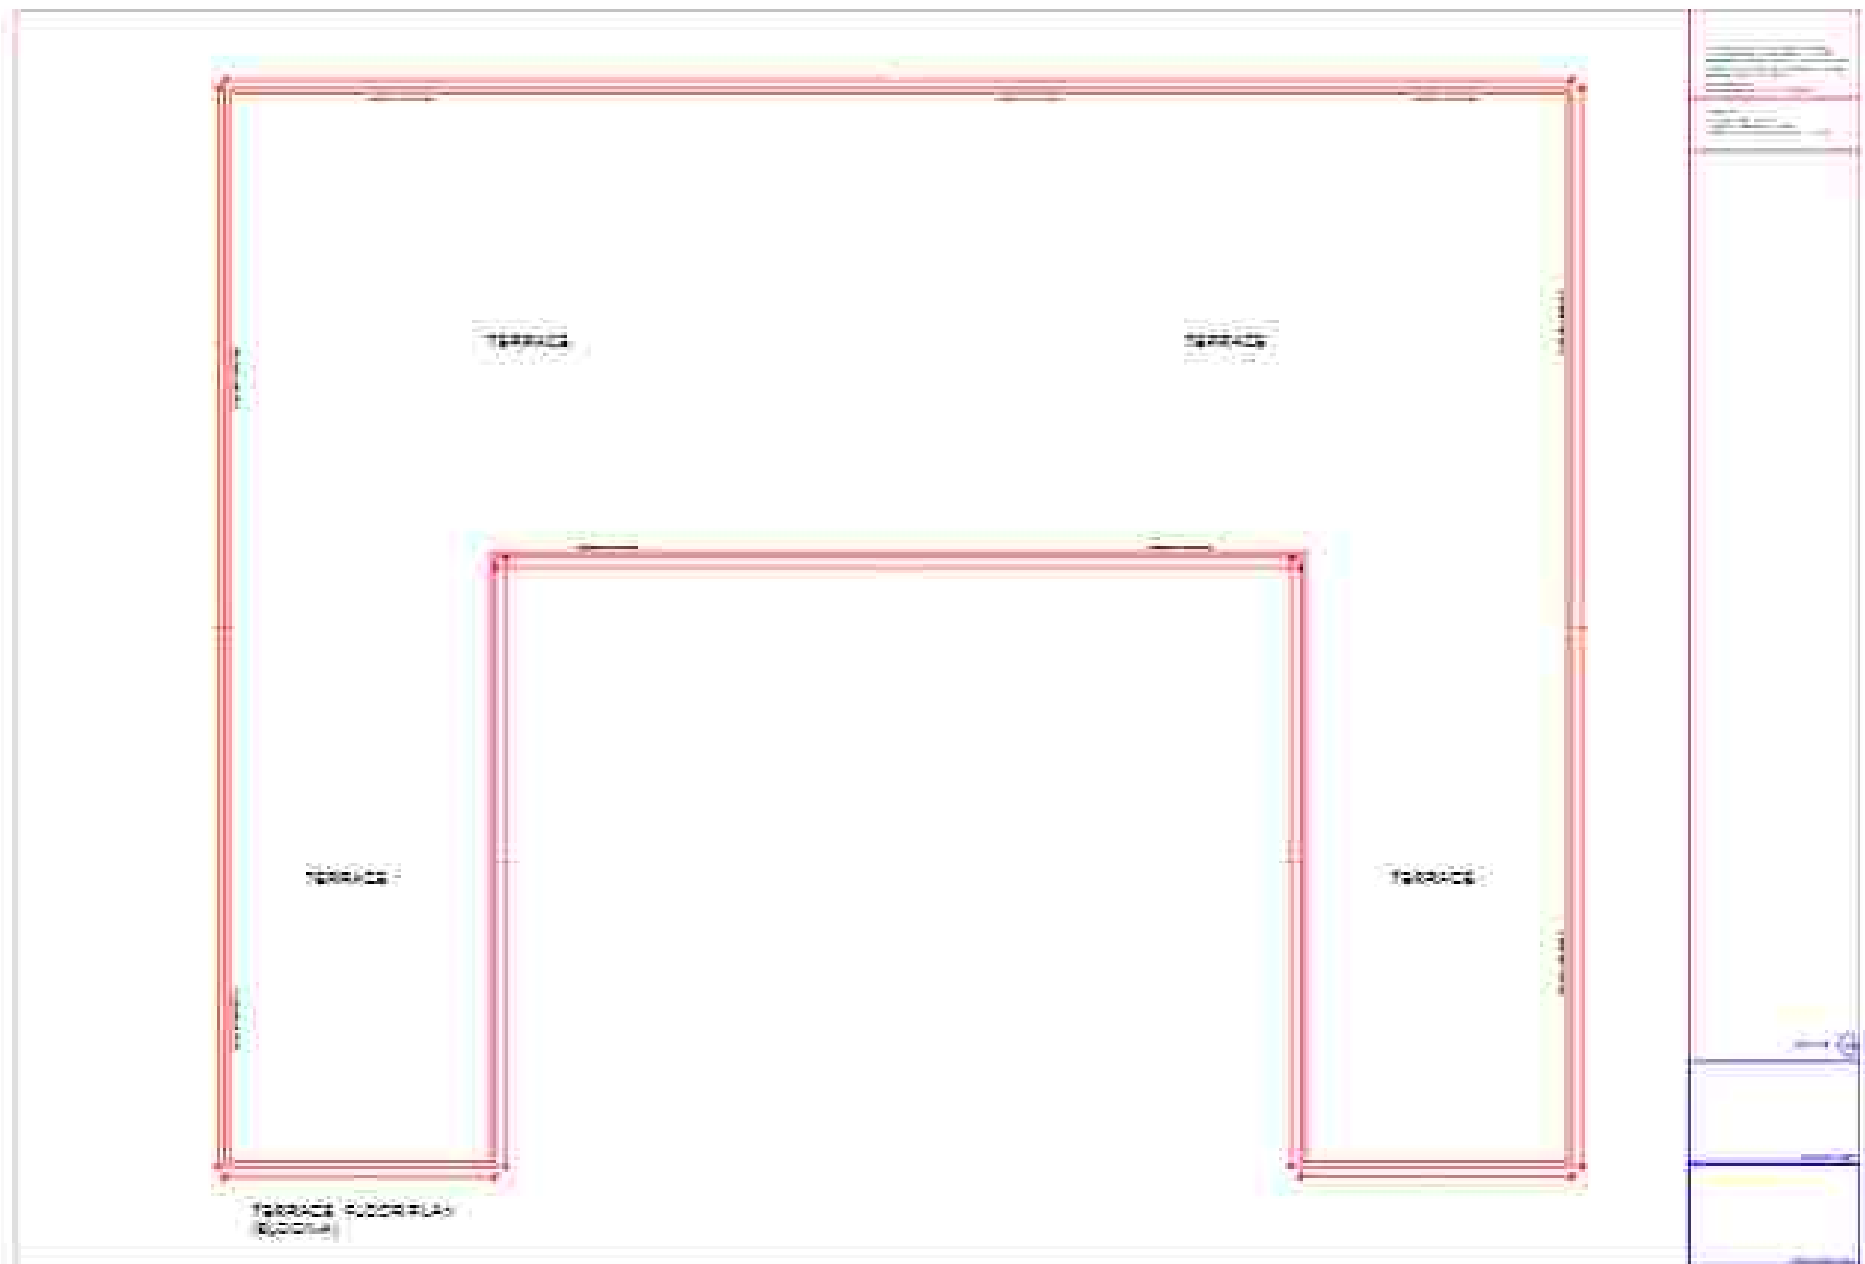


Plan of Room 1

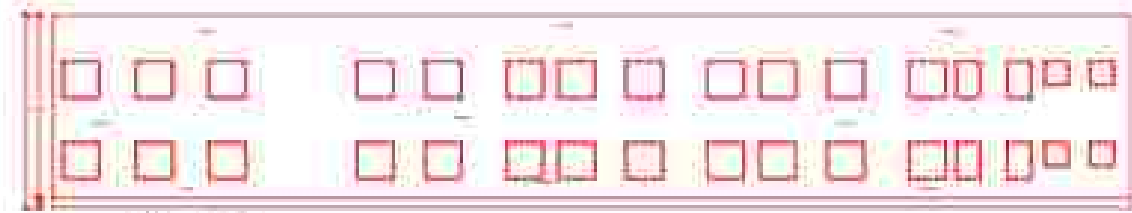

Plan of Room 2


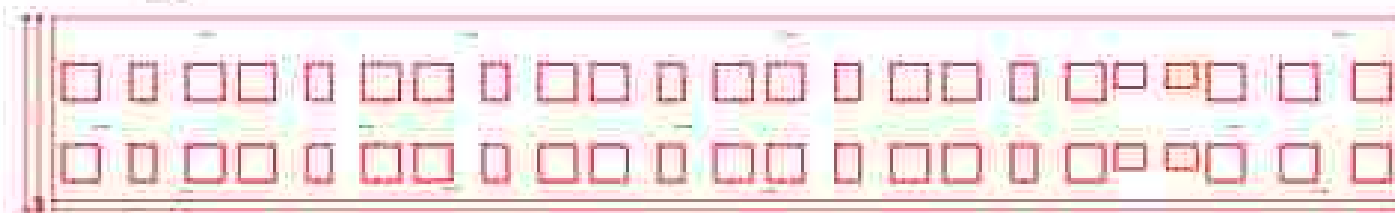


Plan of Room 3

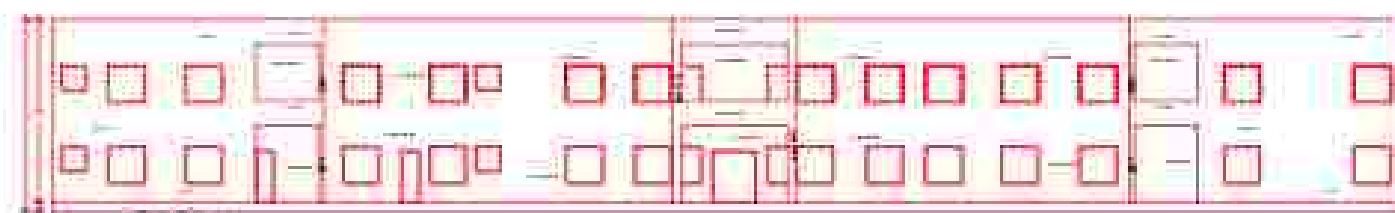

Plan of Room 4

<p>Room 1</p> <p>Room 2</p> <p>Room 3</p> <p>Room 4</p>
<p>Room 1</p> <p>Room 2</p> <p>Room 3</p> <p>Room 4</p>
<p>Room 1</p> <p>Room 2</p> <p>Room 3</p> <p>Room 4</p>
<p>Room 1</p> <p>Room 2</p> <p>Room 3</p> <p>Room 4</p>

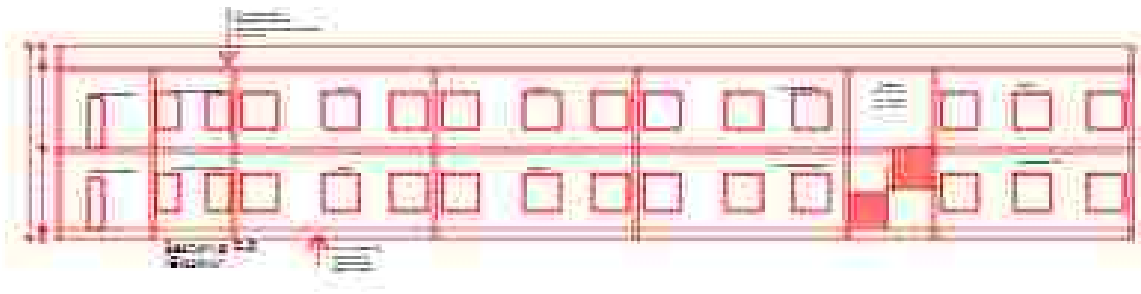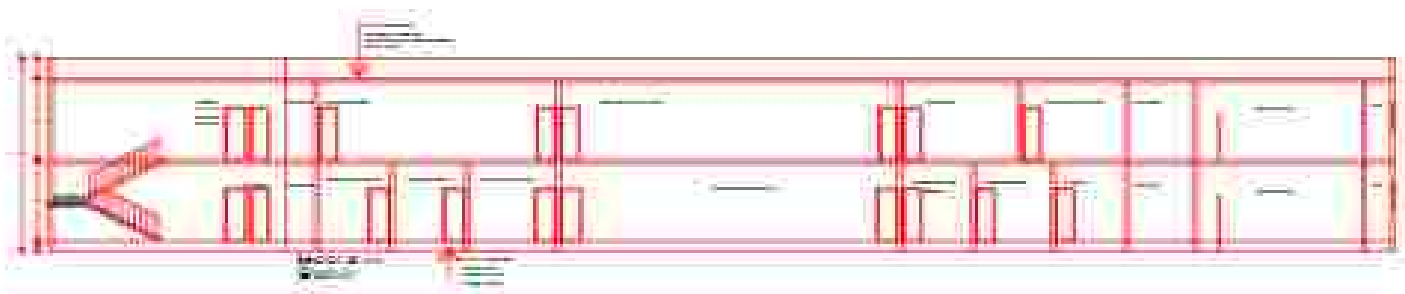

1	2	
---	---	---	---	---	---	---	---	---	----	----	-----