

GROUND FLOOR PLAN

FIRST FLOOR PLAN

SPECIFICATION

- FOUNDATION: CHAIN & CONC. 1:4
- WALLS: CLASS BRICK WITH WALS
- ROOF: 900G CORRUG
- STAIRS: R.C. WITH
- PLASTER: EXTERIOR & INTERIOR
- FINISHING: WHITE & COLOUR WASHING

AREA STATEMENT

- TOTAL LAND AREA: 8508.00
- COVD AREA AT G.F.:
- TOTAL COVD AREA: 2784.52
- MINIMUM COVD AREA: 0089.57
- OPEN AREA: 7175.74

SOM

8508.00	8
1392.26	13
1392.26	13
2784.52	28
0089.57	1
7175.74	72

SCHEDULED OF DOORS/WINDOWS

NO.	DESCRIPTION	QTY	UNIT
01	DOOR	11	NO.
02	DOOR	11	NO.
TITLE


AND AN INSTITUTE FOR
SKY INSTITUTE
ON BANGKOK KIDS
IN MALAYA

SOCIETY

WILLIAMS SOCIETY
CHANGI, SINGAPORE
KIDZ SOCIETY
KIDZ SOCIETY

SCALE

1:50 & 1:30

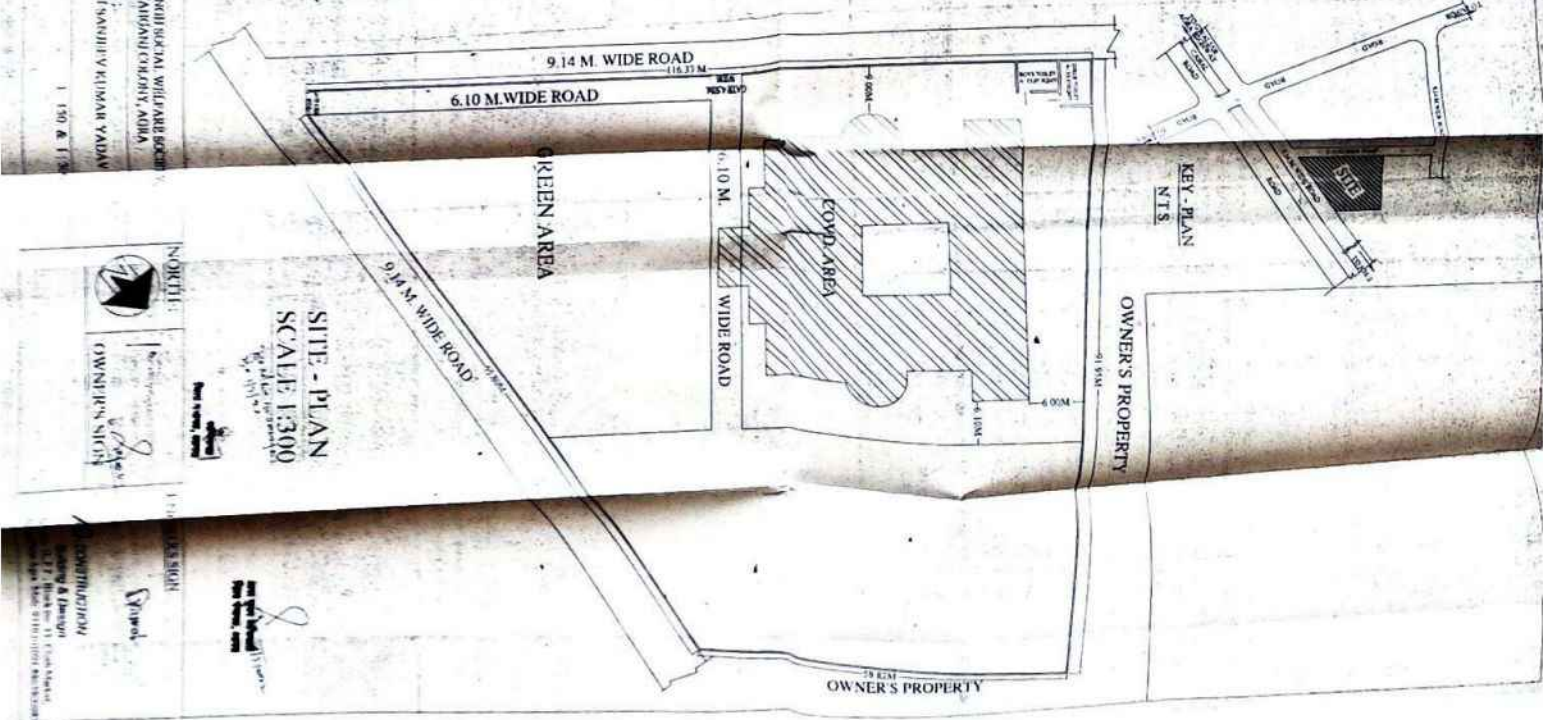

SITE PLAN
SCALE 1:300

OWNER'S SIGN

CONTRACTOR

DATE