




FRONT ELEVATION  
SCALE-1:100

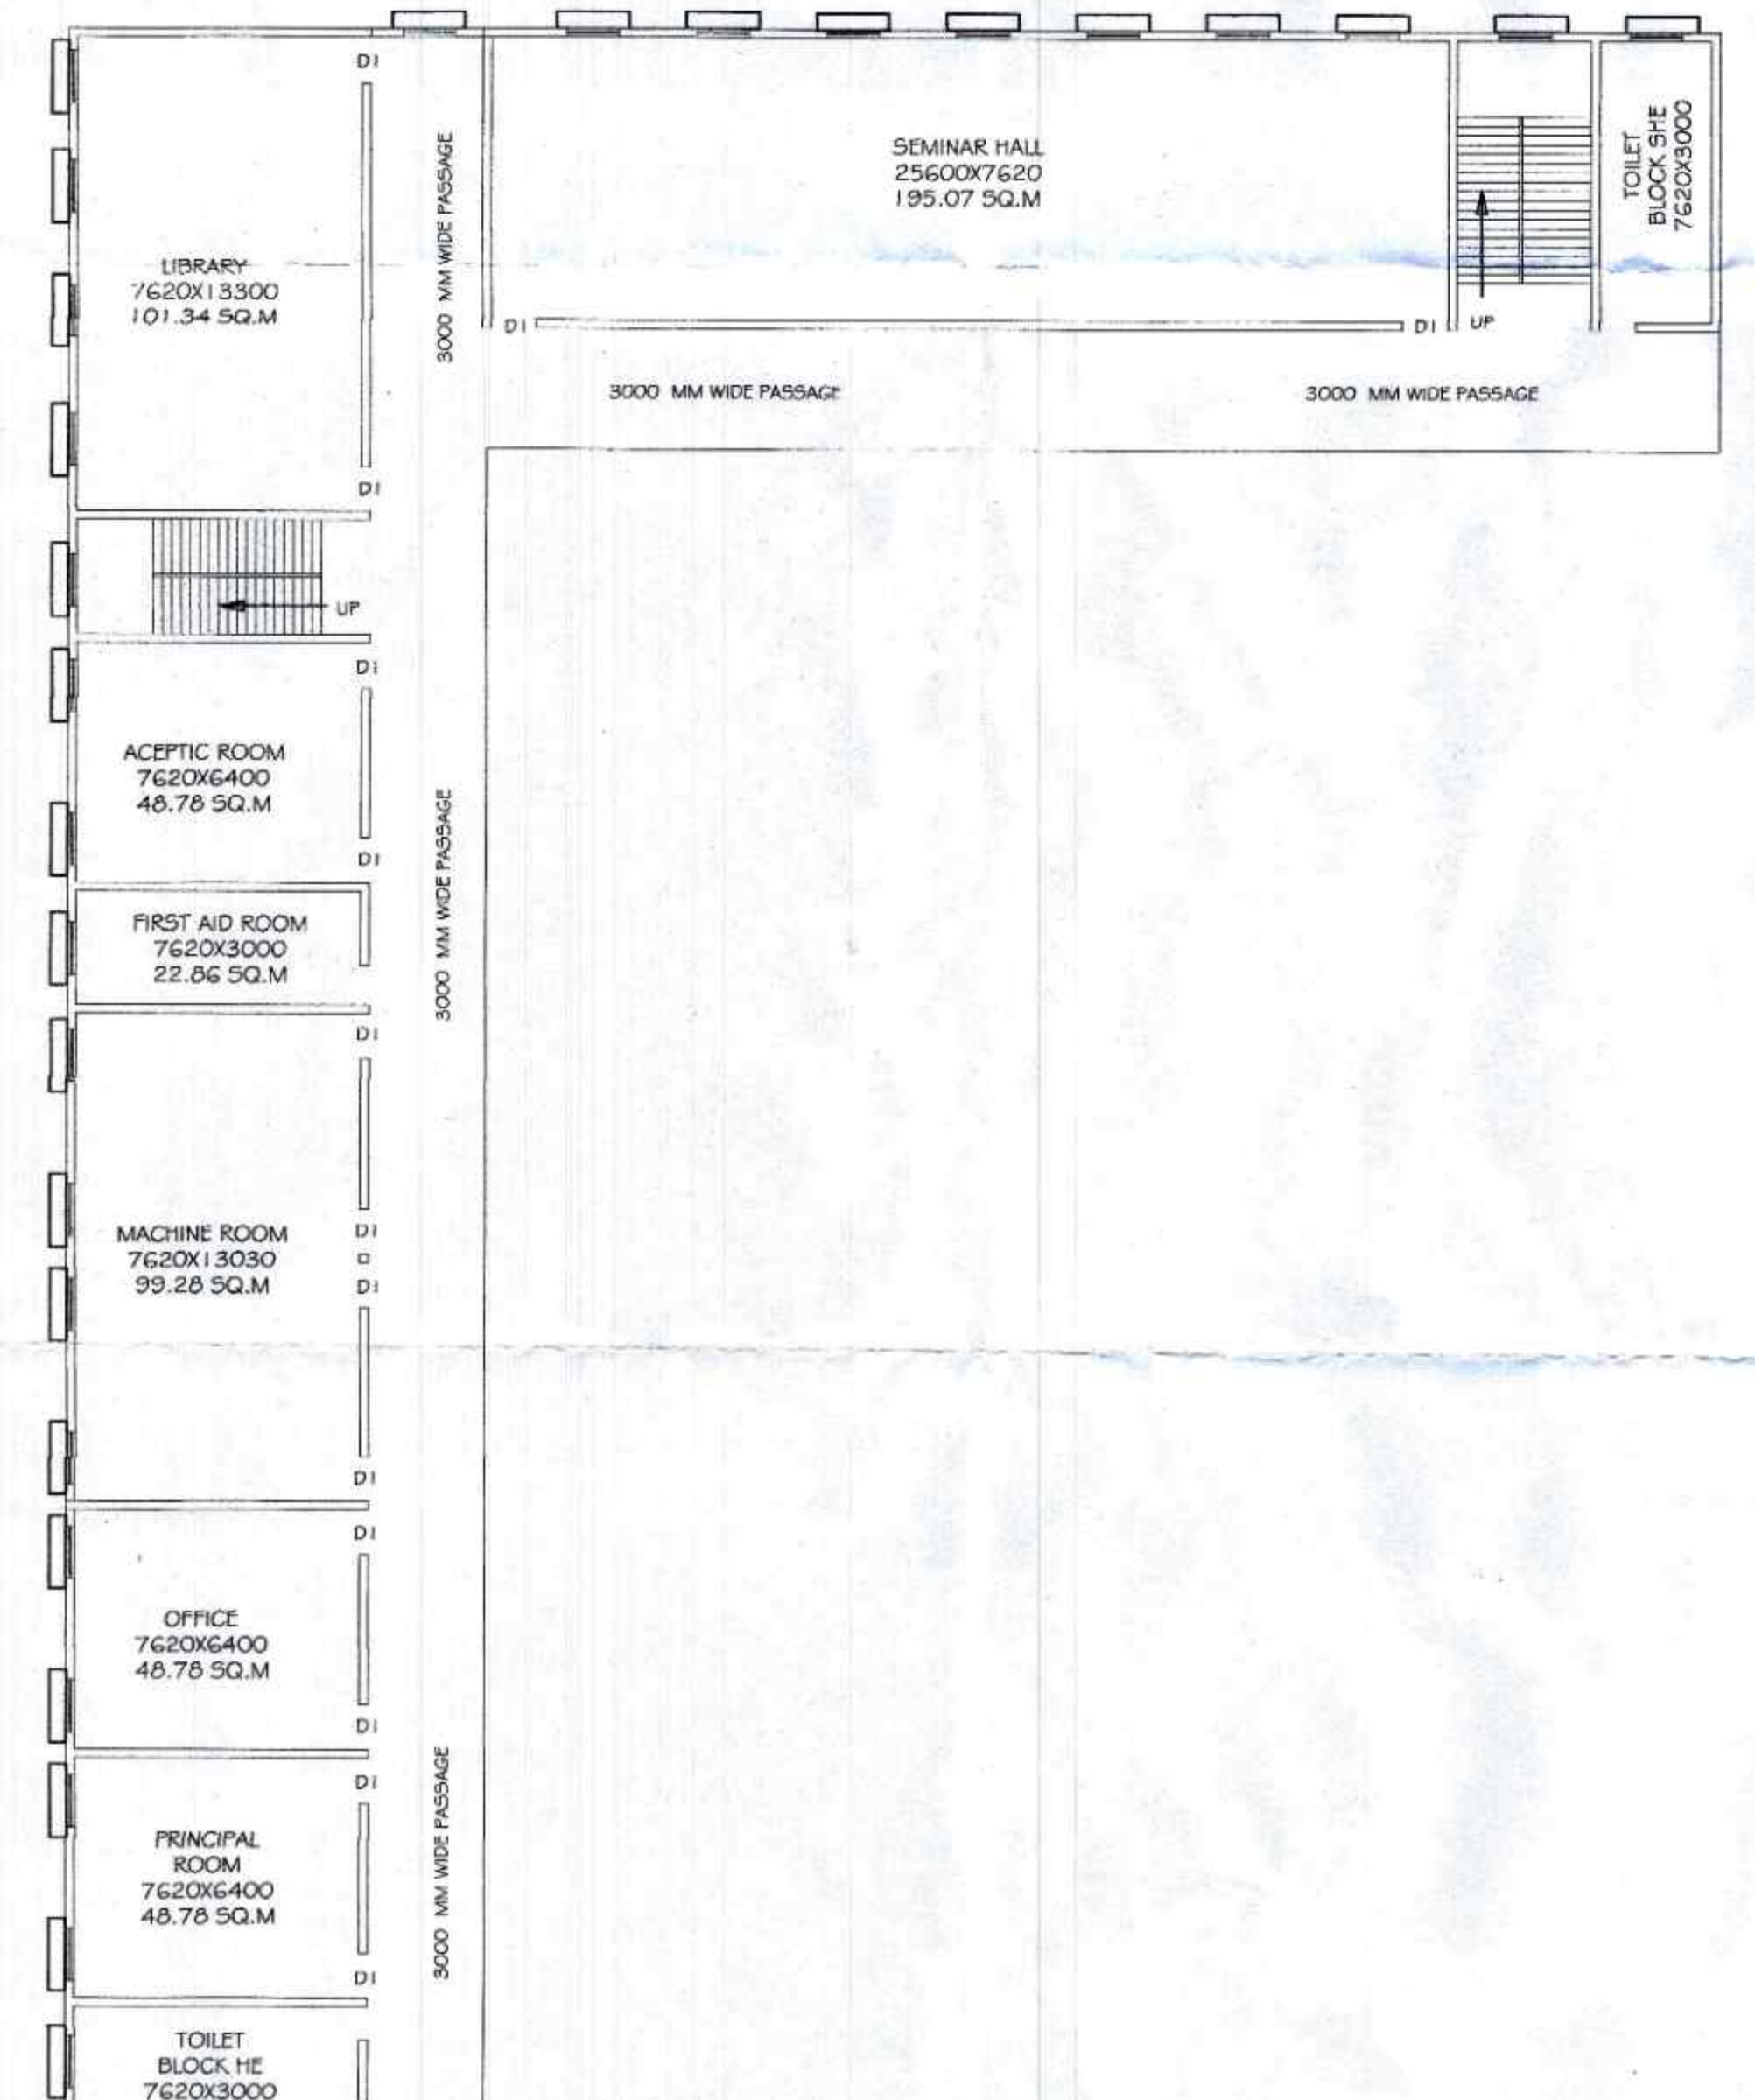

GROUND FLOOR PLAN  
SCALE-1:100

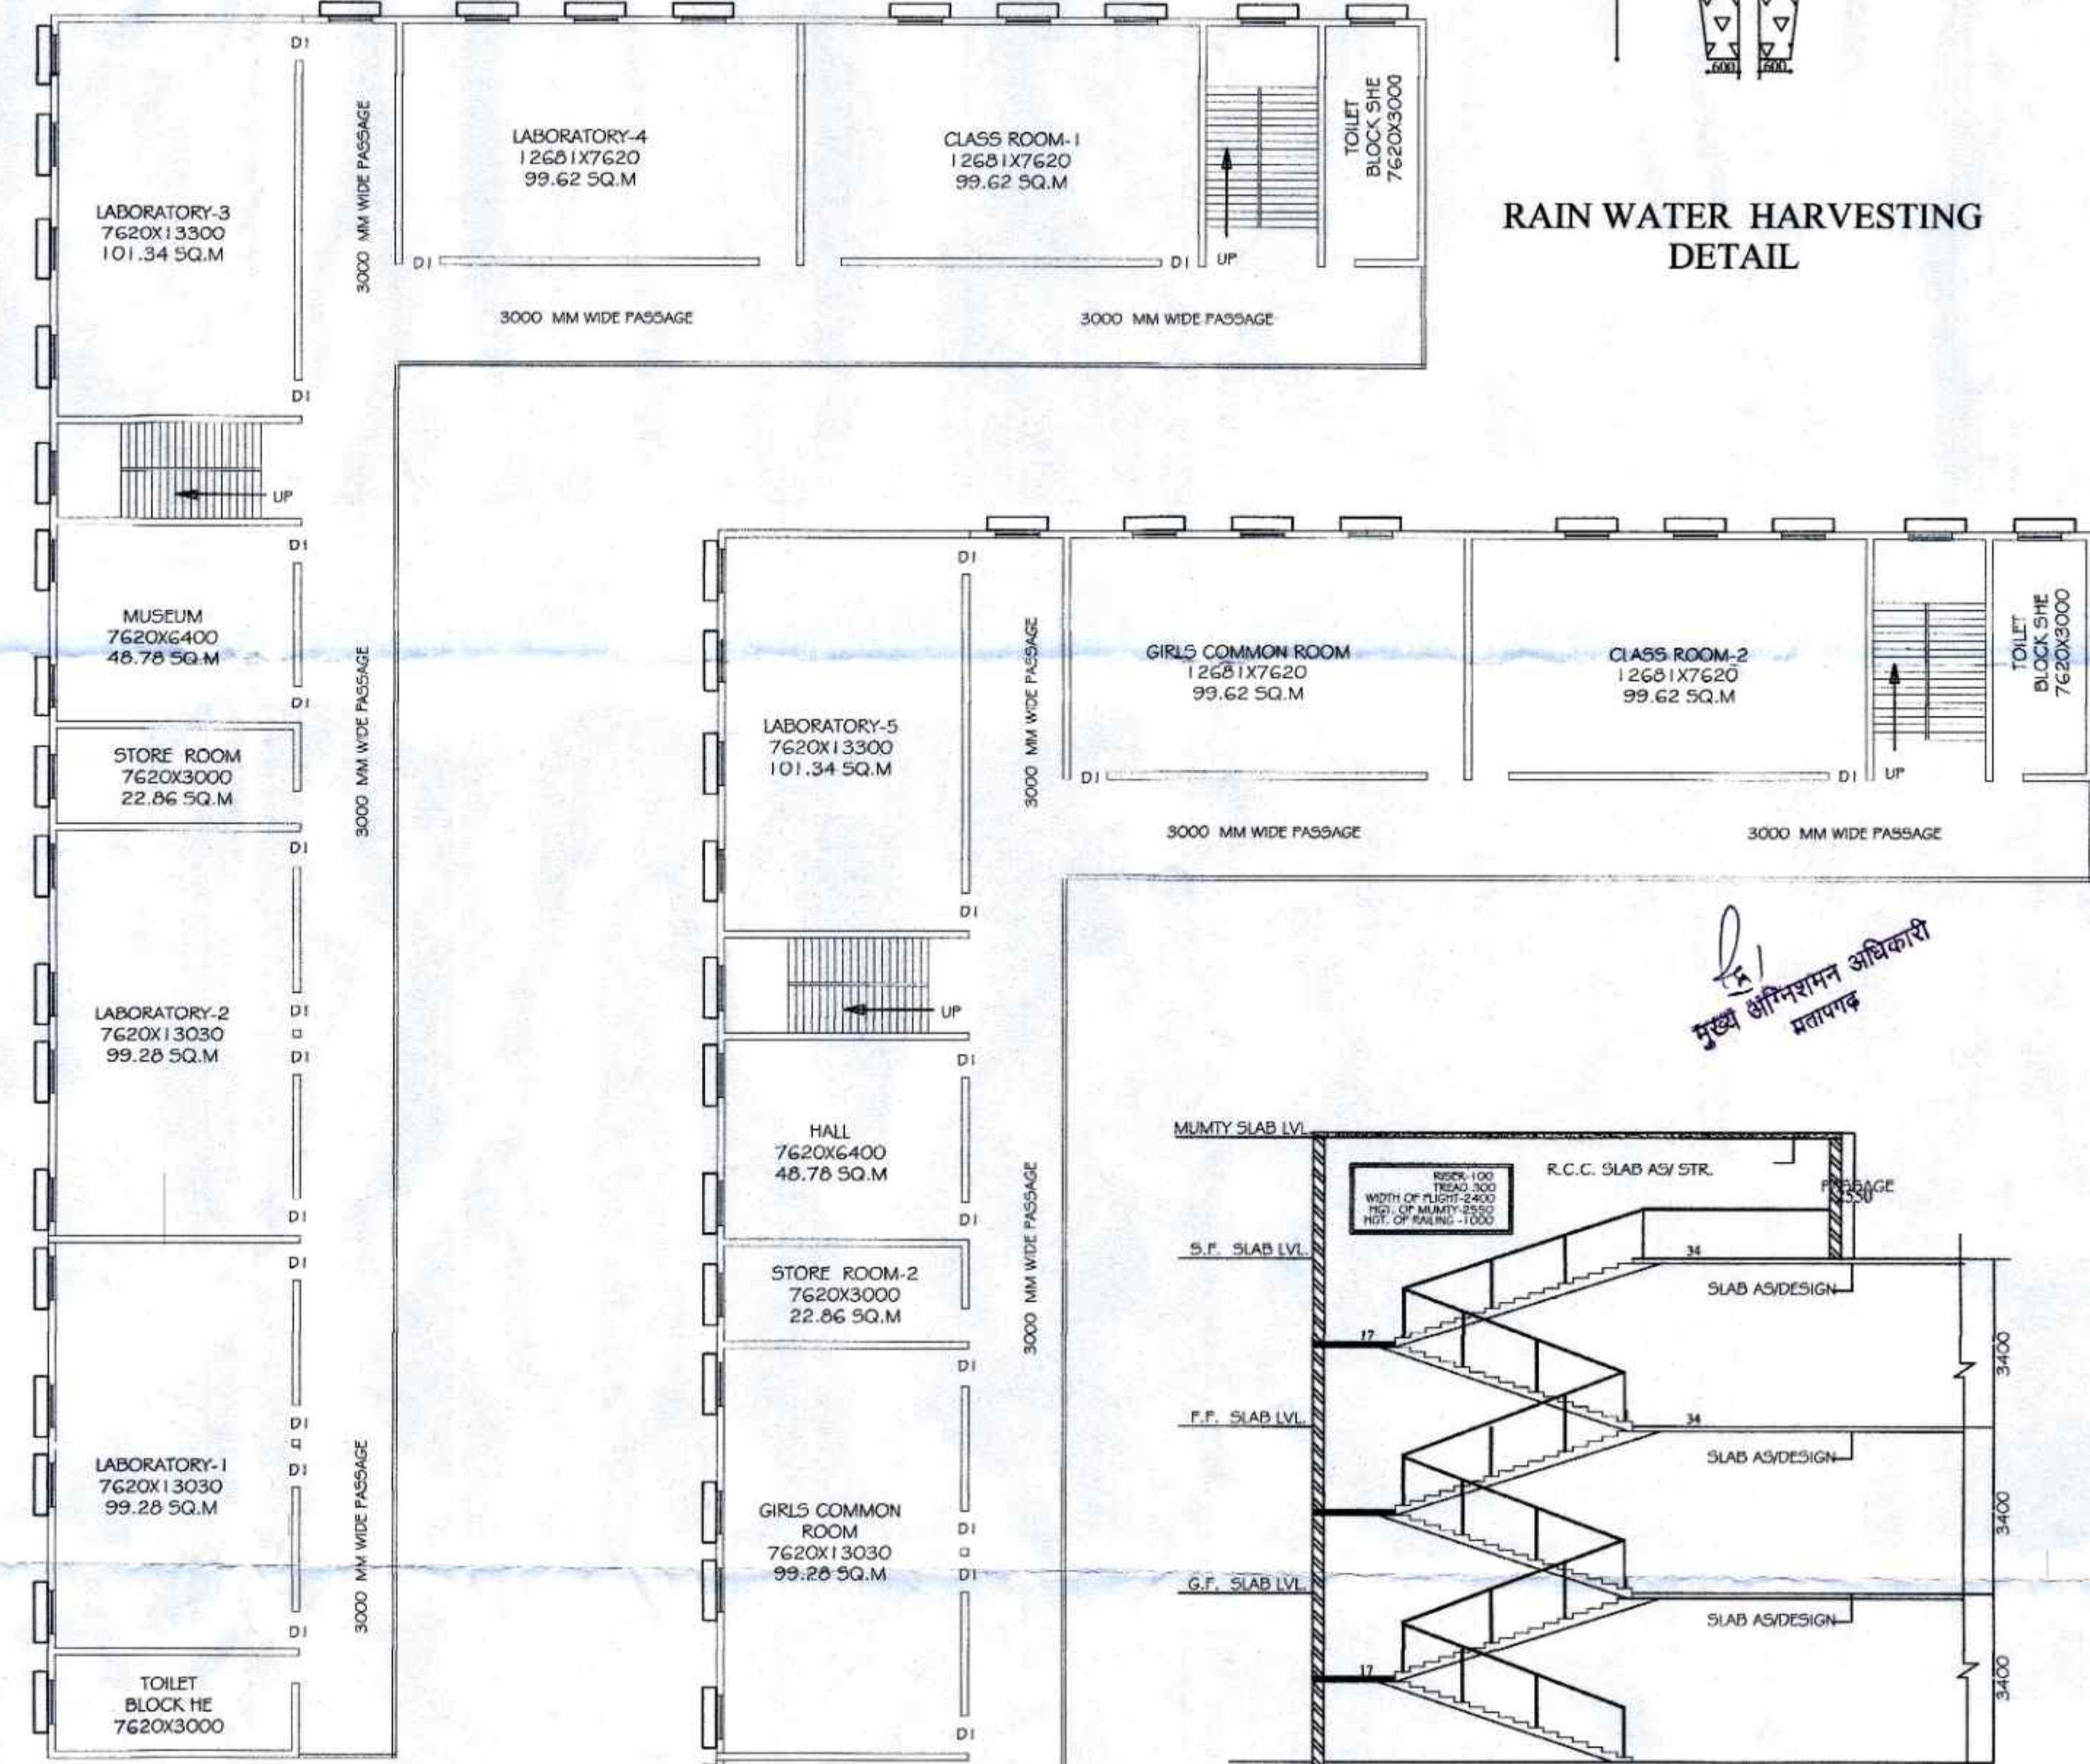

FIRST FLOOR PLAN  
SCALE-1:100

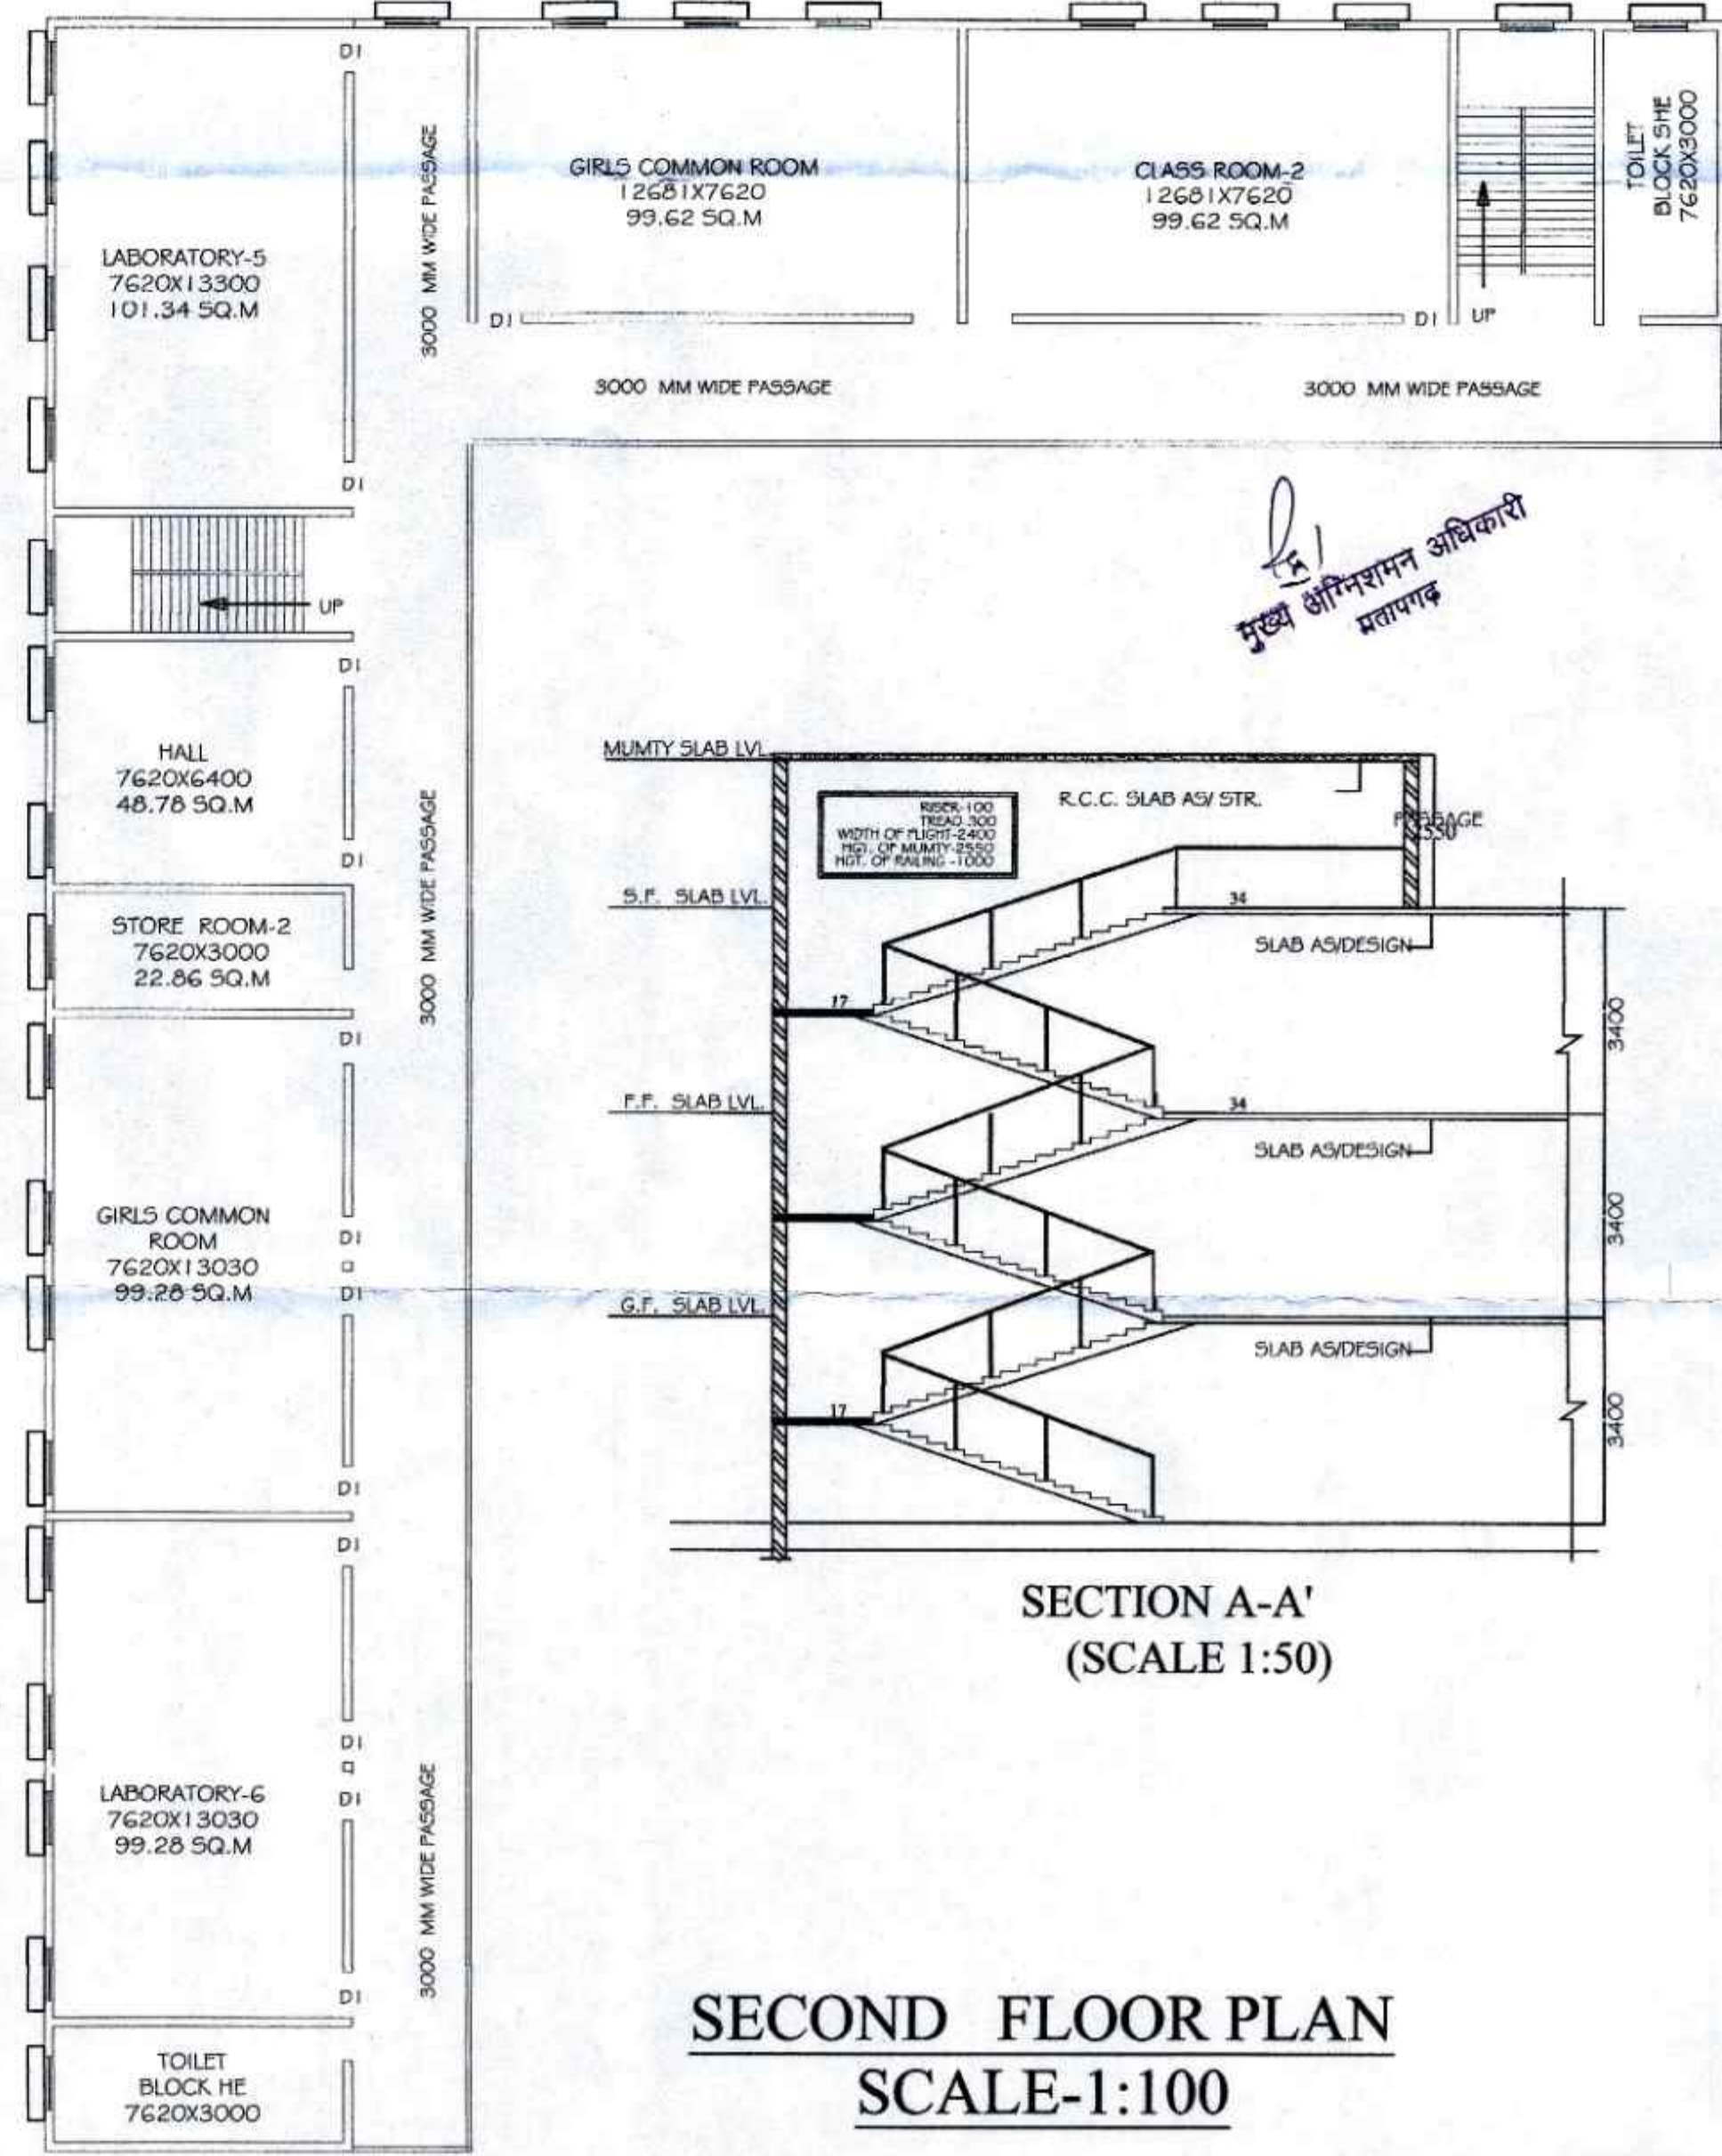

SECTION A-A'  
(SCALE 1:50)

SECOND FLOOR PLAN  
SCALE-1:100

NAME OF TRUST :  
TILKA DEVI MEMORIAL CHARITABLE TRUST  
DISTT-PRATPGARH ,STATE -U. P

NAME OF THE INSTITUTE:  
TILKA DEVI INSTITUTE OF PHARMACY AND NURSING

SITUATION VILLAGE-SONAWAN  
POST -PARDHANIYA ,TEHSIL-SADAR  
DISTT-LAKHIMPUR KHIRI STATE -U. P

PROGRAMME: D.PHARMA

GATA NO -526,527,528

TOTAL AREA OF LAND=8200.0 SQ.M

| SCHEDULE OF OPENINGS |      |       |           |             |
|----------------------|------|-------|-----------|-------------|
| S.NO.                | TYPE | WIDTH | SILL LVL. | LINTEL LVL. |
| 1.                   | D'   | 1800  | 0.00      | 2550        |
| 2.                   | D1   | 1200  | 0.00      | 2550        |
| 3.                   | D2   | 1000  | 2550      | 5400        |

AREA STATEMENTS SQ. MT.

|             |                  |         |
|-------------|------------------|---------|
| 1           | TOTAL PLOT AREA  | 8200.0  |
| 2           | COVD AREA ON G.F | 1002.61 |
| 3           | COVD AREA ON F.F | 1002.61 |
| 4           | COVD AREA ON S.F | 1002.61 |
| GRAND TOTAL |                  | 3007.83 |

GROUND COVERAGE % - 12.22 %  
ACHIEVED F.A.R- 0.366

स्वीकृति आदेश  
मानविक आदेश संख्या 520... 03/02/22 को  
स्वीकृति संलग्न अनुमति पत्र में दी गयी है।  
आयोग की जाती है। स्वीकृति के अन्तर्गत  
के लिए बैंक मानविक अनुसंधान निर्माण न व  
पुनः कम्प्यूटरी डिजाईन एवं को डिजाईन  
गयी स्वीकृति एक निराला संस्था चलाया।

मुख्य अभियन्ता अधिकारी  
प्रतापगढ़

Ar. Sarvesh Srivastava  
3/1/22

|   |   |
|---|---|
| SCALE<br>AS/SHOWN   | NORTH<br>N  |
| ARCHITECT SIGN<br><br>Ar. Sarvesh Srivastava<br>16/113, Indira Nagar  | OWNER SIGN<br><br>Shiv Shankar<br>Secretary/Manager<br>Tilka Devi Memorial Charitable Trust<br>Pratapgarh |
| ARCHITECT'S :<br>CONCEPT DESIGNERS<br>ARCHITECTS, ENGINEERS & INTERIOR DESIGNERS & VALUERS<br>HEAD OFFICE: 42G-B SAHARA SHOPPING CENTER<br>FAIZABAD ROAD, LKO ,MOBILE NO-9839058772 |   |