

APPROVED BY:-

स्वीकृत



गाम पंचायत अधिकारी
गाम पंचायत, चरगावा, गोरखपुर
वि. सं. - चरगावा, गोरखपुर



**PROPOSED MAIN INSTITUTIONAL BUILDING PLAN
FOR SHRI RAM KRISHANA EDUCATIONAL
MISSION
AT:- MOUJA- TAL JAHADHA
THAPA- MARACHI CHANDOUR
PARGANA-HAVELI
TAHSIL-SADAR,
GORAKHPUR,**

ARAZI NO.: 294(क), 295, 296, 297, 310(क),
311(क) & 312

AREA DETAILS	SQ. MT.	SQ. FT.
TOTAL PLOT AREA		
PROP. COVERED AREA ON G.F.	1031.16	11,095.28
PROP. COVERED AREA ON F.F.	1031.16	11,095.28
PROP. COVERED AREA ON S.E.	1031.16	11,095.28
MUMTY AREA	30.45	327.64
TOTAL COVERED AREA	3123.93	33,613.48


DOOR & WINDOW SCHEDULE

S. NO	DESCRIPTION	C. LVL	L. LVL	SIZE
1	D1		2100	2000 x 2100
2	D2		2100	1050 x 2100
3	D3		2100	1500 x 2100
4	D4		2100	750 x 2100

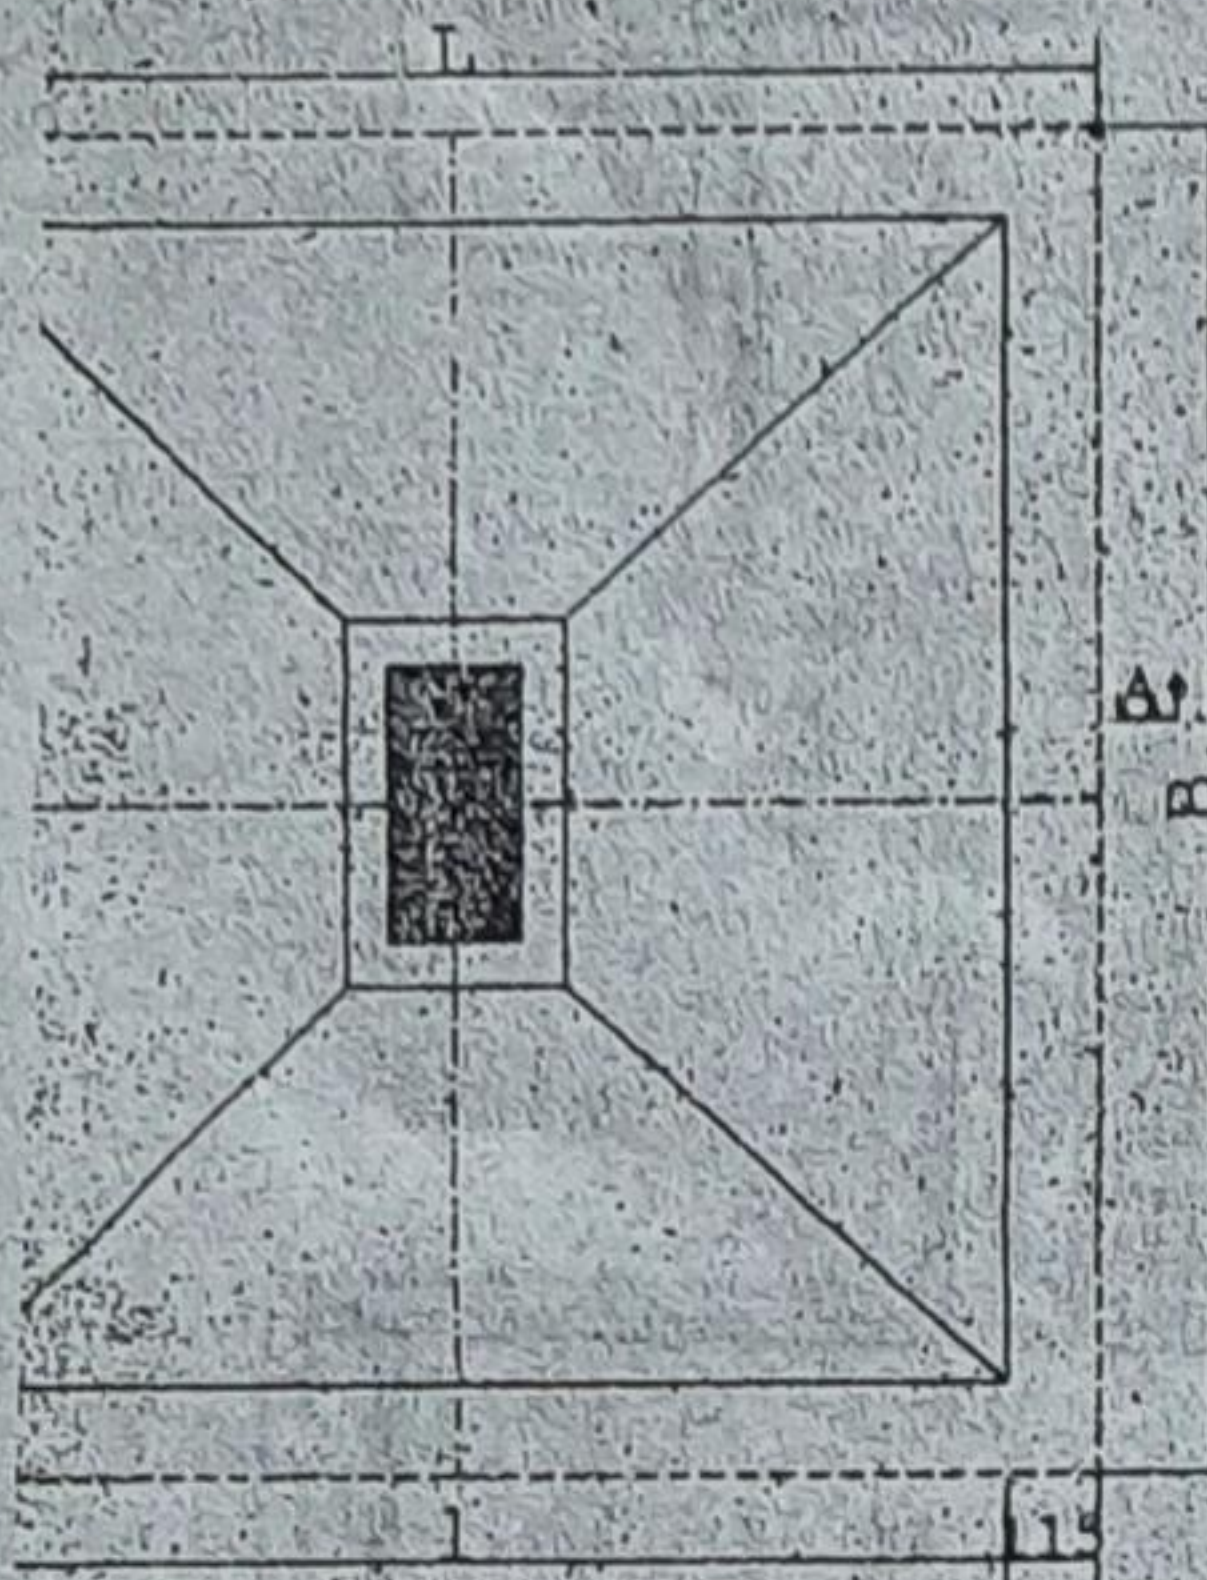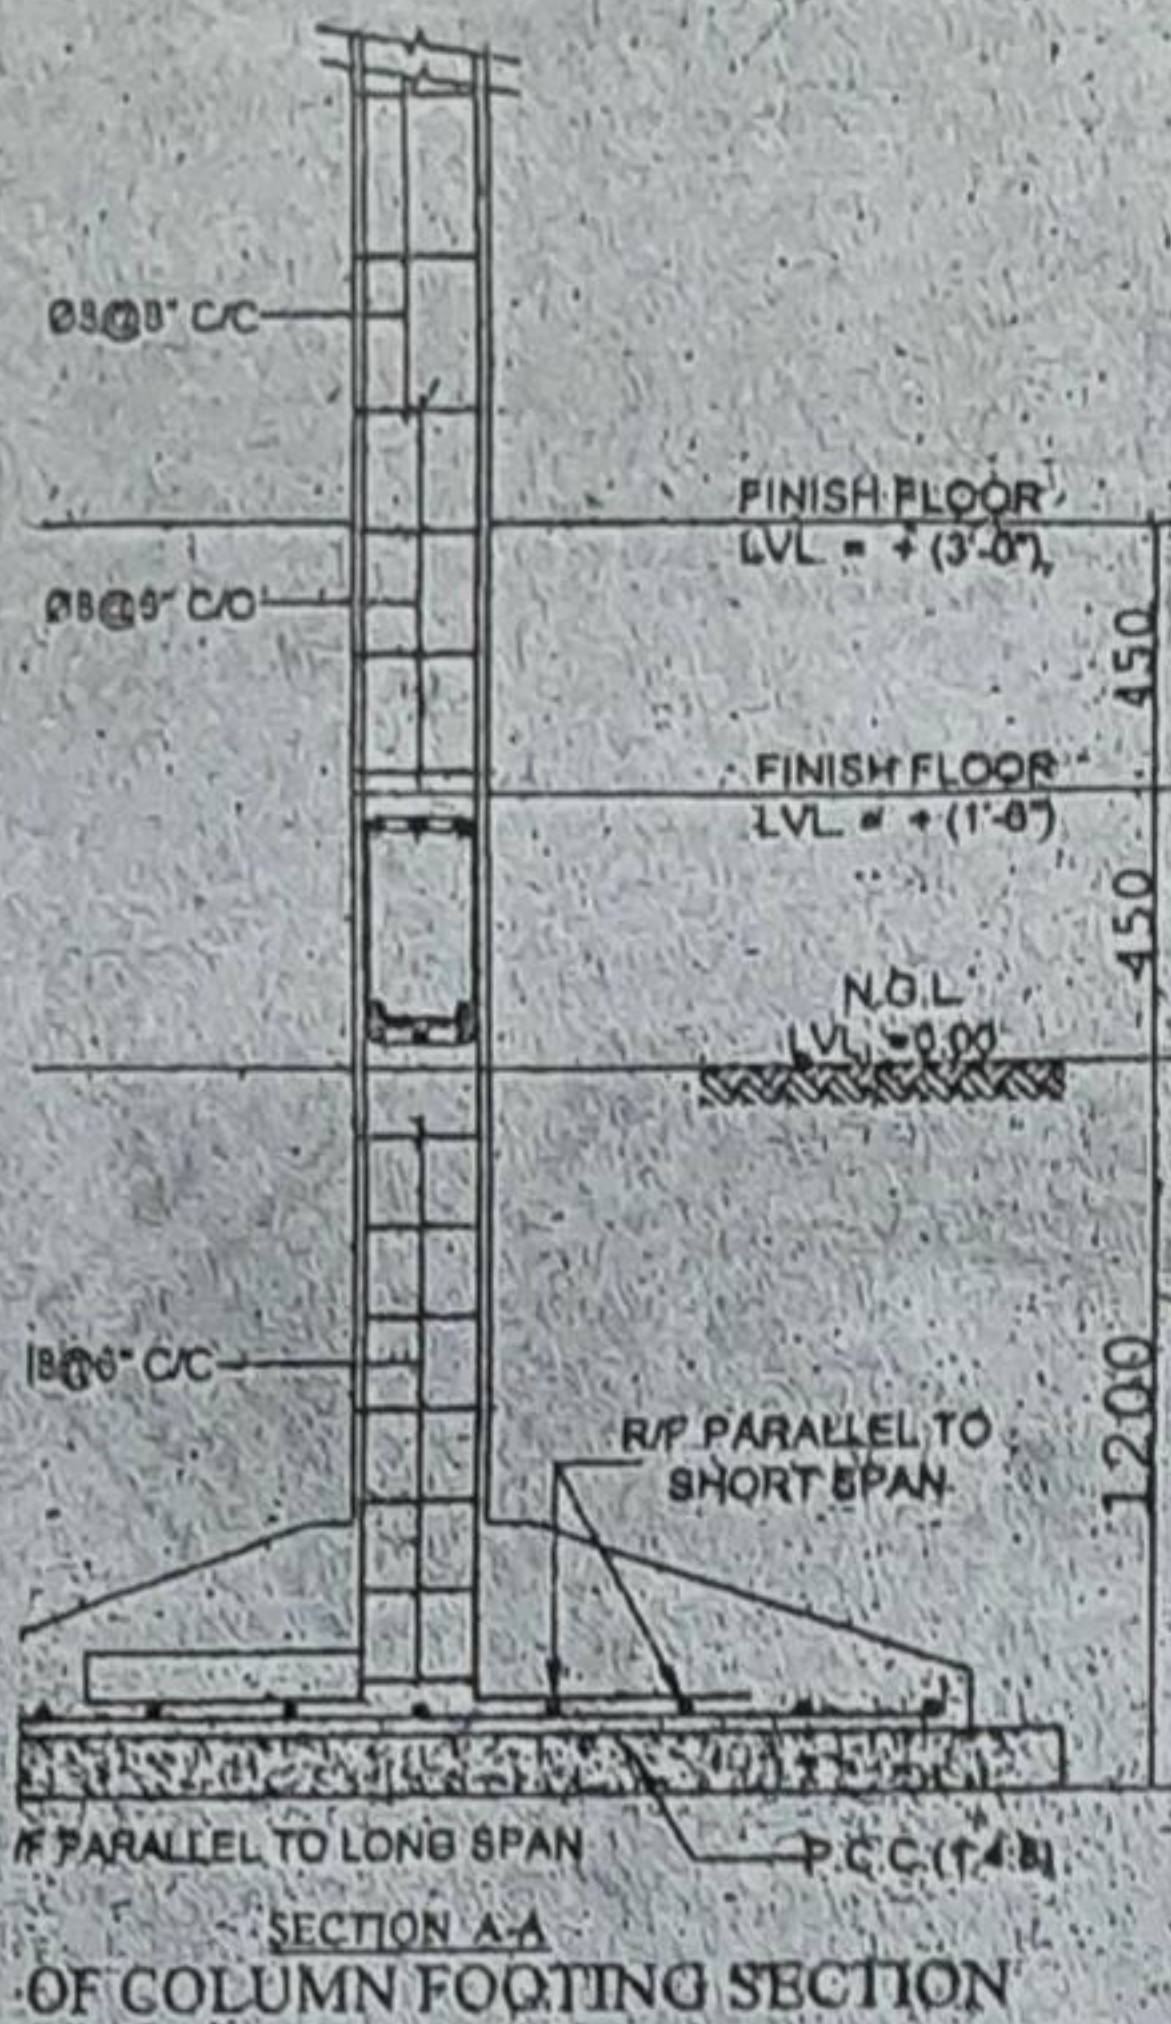

FOOTING DETAIL

**FOUNDATION DETAIL
(SCALE-1=25)**

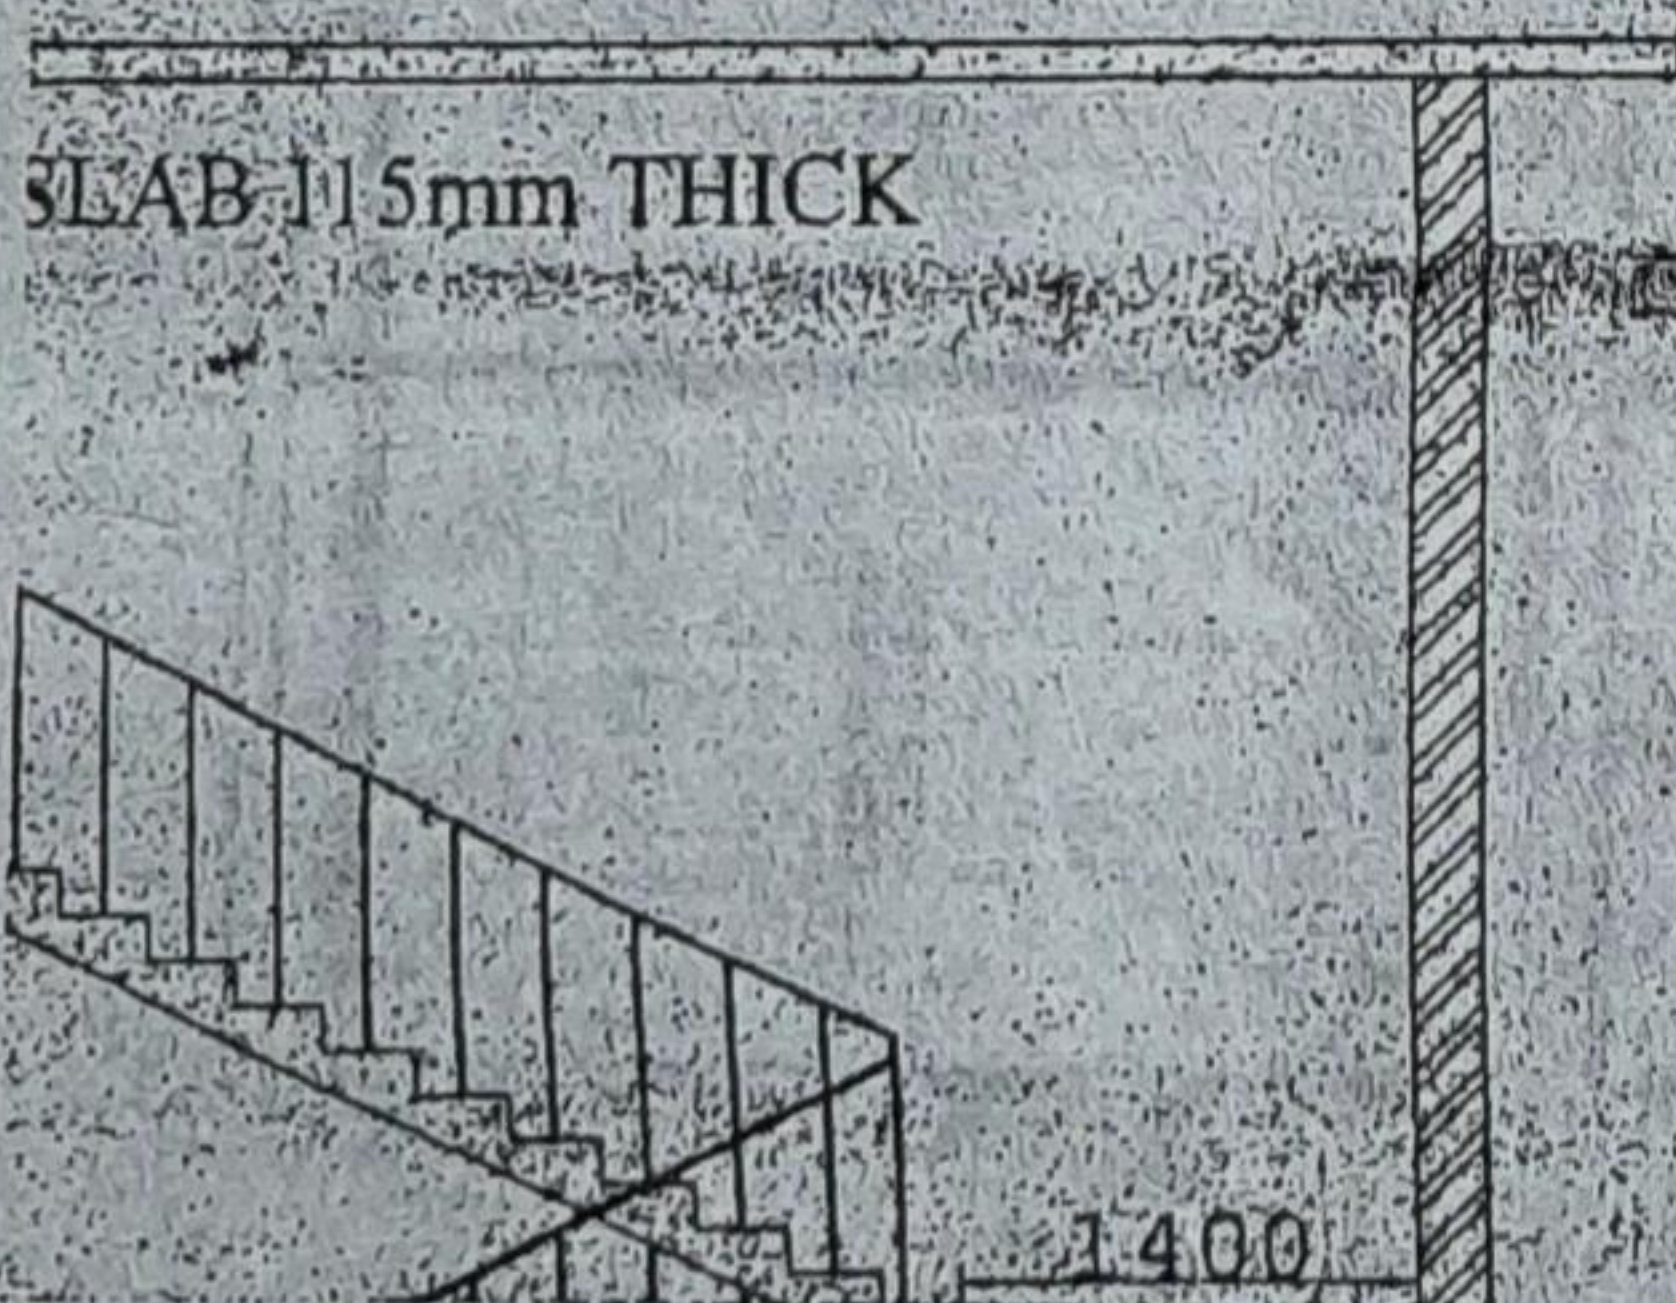



FIRST FLOOR PLAN
(SCALE 1:150)



114 दारुण भविका

दादा व. व. दादा

दा. दा. दादा

SC/07/15/02

11/15/15

