

GROUND FLOOR PLAN

APPROVAL
 म. वि. प्र. स्वीकृति आवेदन
 ...
 ...
 ...

SUBMITTED DRAWING
 PROPOSED GROUND FLOOR PLAN
 OF BLOCK A-1

VILLAGE BASODRA, DISTRICT
 STAFFDA, PROPOSED BY SITAPUR
 SHIKSHA SANSTHA
 TRUST, SITAPUR

AREA STATEMENT
 GROUND (Total) 1395.00 SQ.M

SCHEDULE FOR OPENING	
D 1200 x 1500	D1 2000 x 1500
D1 1200 x 1500	W 2000 x 1500
D2 1200 x 1500	W1 2000 x 1500
D3 1200 x 1500	W2 2000 x 1500
D4 1200 x 1500	W3 2000 x 1500

SCALE 1:100


OWNER SITAPUR SHIKSHA SANSTHA TRUST
 DRAWN BY ...



...
 ...

मानचित्र स्वीकृति आदेश

www.mahatma.com
 सर्वोच्च न्यायालय
 भारत सरकार
 नया दिल्ली

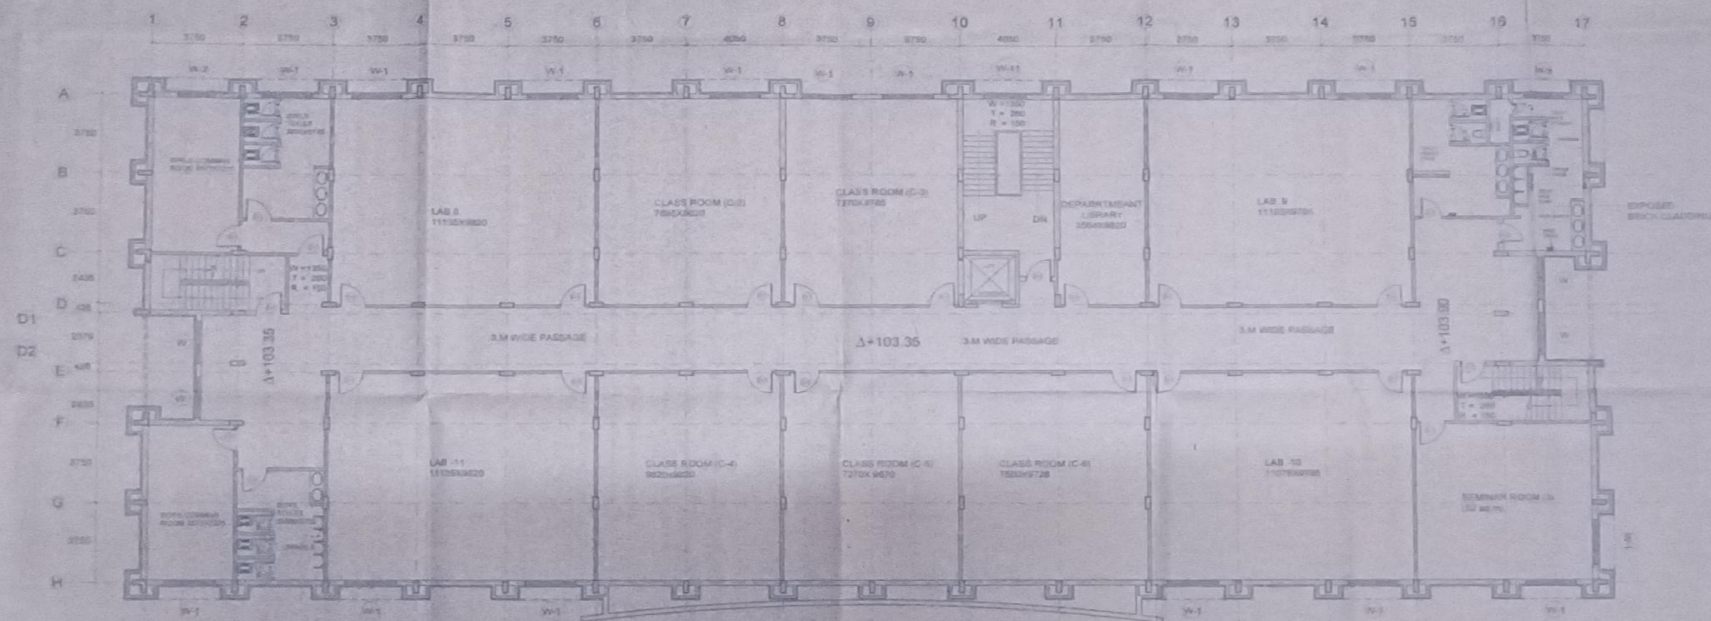

FIRST FLOOR PLAN

DRAWN BY: BIG ARCHI. SIG OWNER

PROPOSED FIRST FLOOR PLAN OF BLOCK A3
 FOR SITAPUR SHIKSHA SANSTHAN
 TRUST AT VILLAGE RAGEORA,
 DISTRICT SITAPUR
 PROMOTED BY SITAPUR SHIKSHA SANSTHAN
 TRUST, SITAPUR

AREA STATEMENT
 COVERED AREA FIRST FLOOR = 1398.00 SQM

DOOR / WINDOW SCHEDULE	
D	1200 X 2100
D1	1650 X 2100
D2	900 X 2100
D4	650 X 2100
D8	600 X 2100
D7	1453 X 2100
D8	2000 X 2100
W	2000 X 1650
W1	2100 X 1650
W2	1500 X 1650
W3	1800 X 1650

SCALE

1 : 100


NORTH



APPROVAL



DATE
 20/05/2024

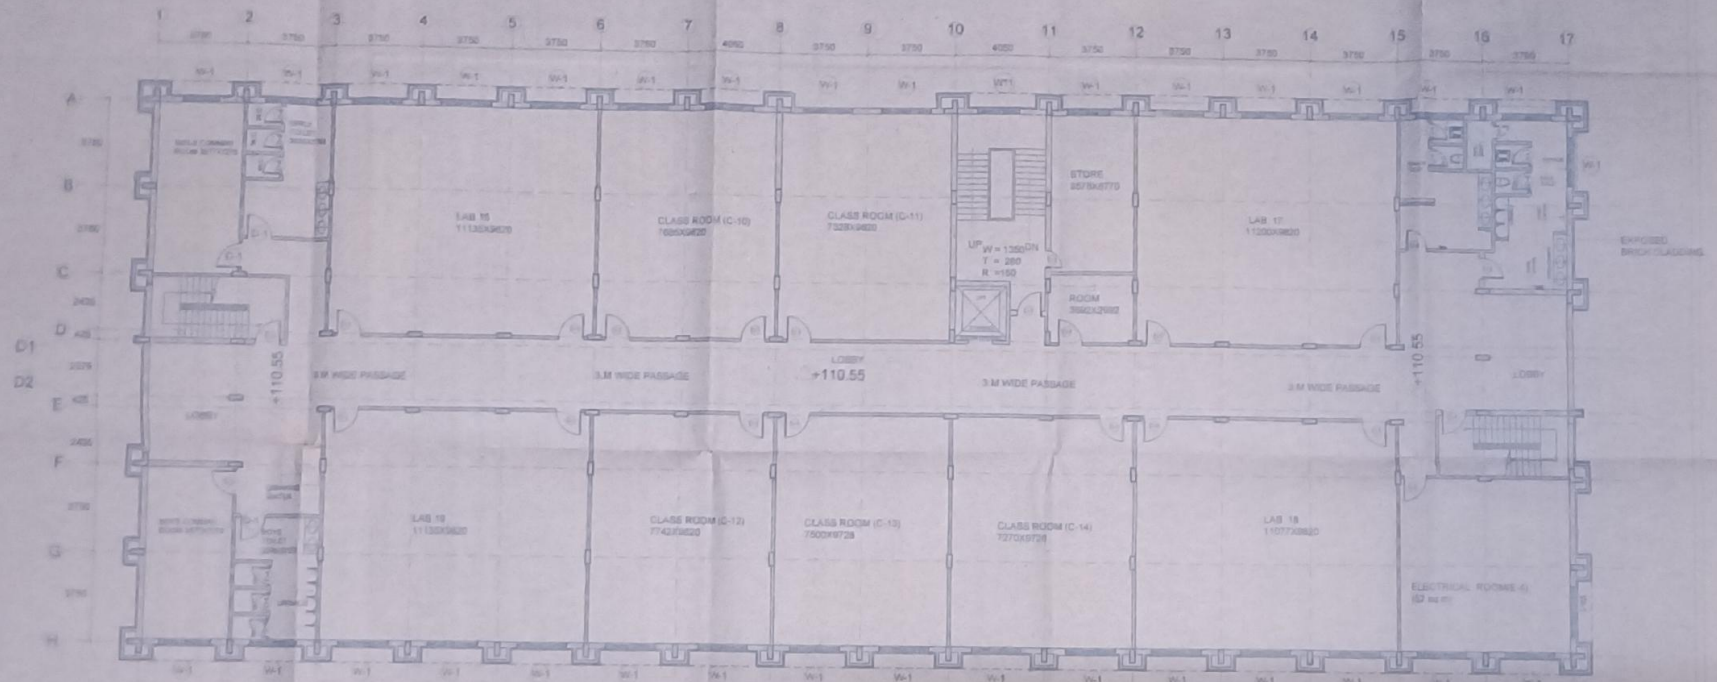

THIRD FLOOR PLAN

DRAWN BY

SIG ARCHI

SCALE

NORTH

APPROVAL

PROPOSED THIRD FLOOR PLAN OF BLOCK A3
 FOR SITAPUR SHIKSHA SANSTHAN TRUST
 AT VILLAGE RASEORA,
 DISTRICT SITAPUR
 PROMOTED BY BITAPUR SHIKSHA SANSTHAN
 TRUST, SITAPUR

AREA STATEMENT
 COVERED AREA THIRD FLOOR = 1399.00 SQM

DOOR / WINDOW SCHEDULE	
D	1200 X 2100
D1	1050 X 2100
D2	800 X 2100
D4	650 X 2100
D6	600 X 2100
D7	1453 X 2100
D8	2000 X 2100
W	2000 X 1650
W1	2100 X 1650
W2	1500 X 1650
W3	1800 X 1650

DR. P. S. ...



1 100



21/03/2017