


GROUND FLOOR PLAN

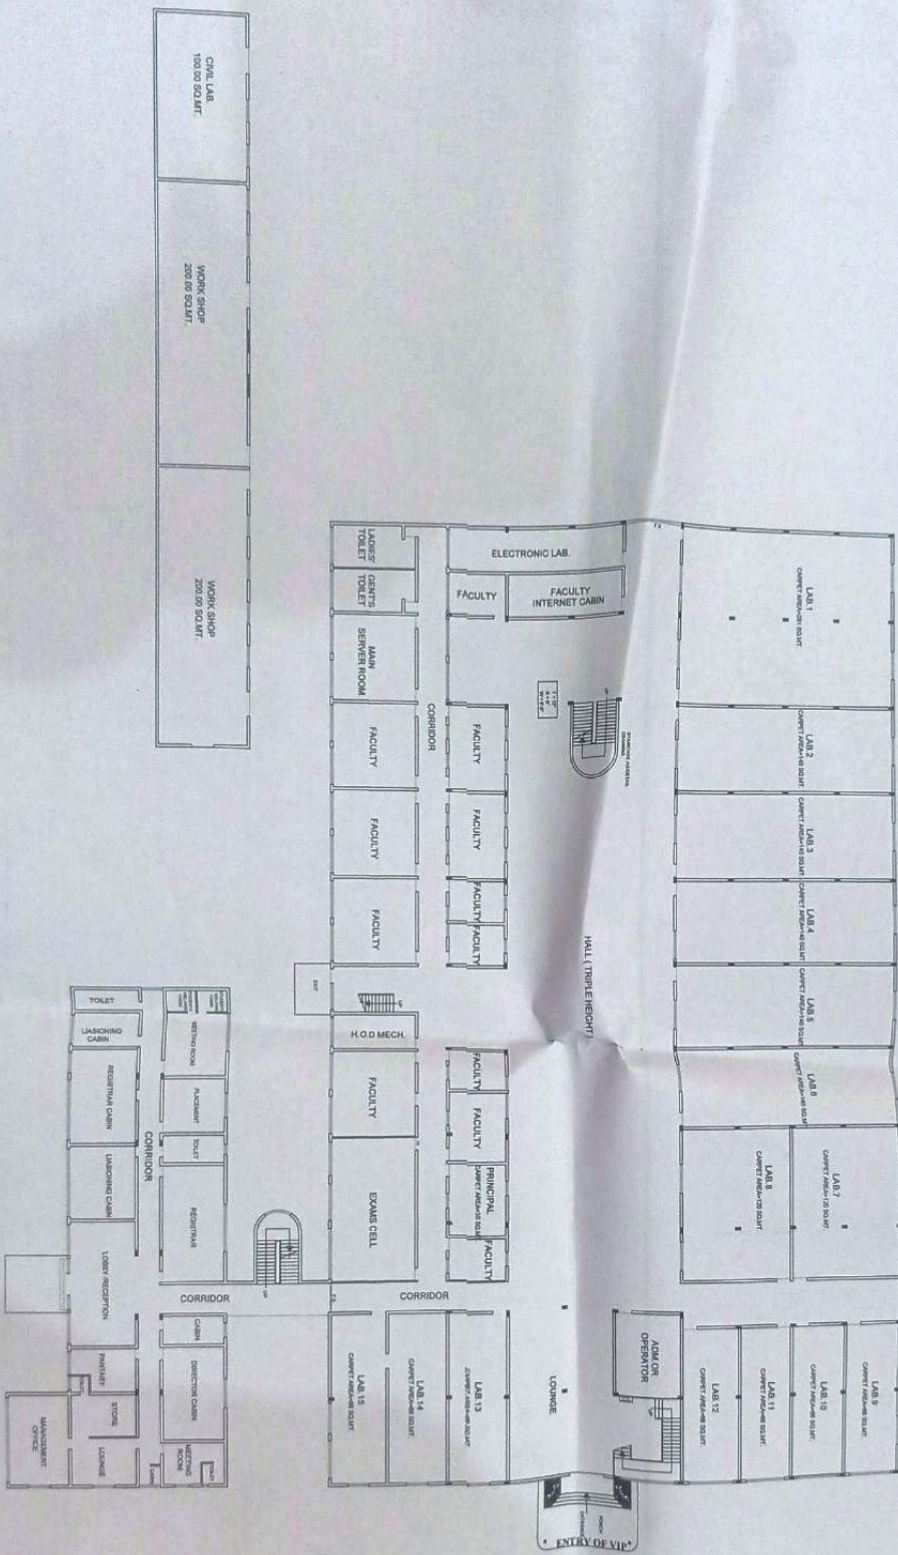

AREA DETAIL

TOTAL LAND AREA = 573 ACRES
 TOTAL BUILT UP AREA AT GROUND FLOOR = 5275.00 SQ.MT.
 TOTAL BUILT UP AREA AT FIRST FLOOR = 5950.00 SQ.MT.
 TOTAL BUILT UP AREA AT ALL FLOORS = 8225.00 SQ.MT.


PROJECT
 VISHVESHW ARYA INSTITUTE OF
 POLYTECHNIC SITUATED AT KHARSRA
 NO.743 & 744 AT VILLAGE BAIKANGPUR
 URF NAI BASTI ,DADRI (G.B.NAGAR) U.P.

CLIENT	SHRI NATHJI TRUST
DRG. NO.	
DATE	DEALT BY: ARUN
SCALE:	CHECKED BY:
DRG. TITLE	GROUND FLOOR PLAN


Architects
DESIGN CELL
 Architects, Planners & Interior Designers
 19, Lawyers Chambers, Ghaziabad
 Ph. : 95120-4713930 (R) 95120-2719312, 2719567
 M - 32037805

Architects
ANIL JAIN & ASSOCIATES
 Architects, Planners & Interior designers
 'Abhinandan', 283, Jagriti Enclave, Delhi-110 09
 Ph. : 011-22155461, Telefax : 011-22155476
 M - 98100-44376
 E-mail: ananjain2001@rediffmail.com

(Handwritten notes in Hindi)
 1. 100% कागजातों को तैयार करने के लिए प्रस्तावित है।
 2. 100% कागजातों को तैयार करने के लिए प्रस्तावित है।
 3. 100% कागजातों को तैयार करने के लिए प्रस्तावित है।
 4. 100% कागजातों को तैयार करने के लिए प्रस्तावित है।
 5. 100% कागजातों को तैयार करने के लिए प्रस्तावित है।

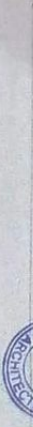

FIRST FLOOR PLAN

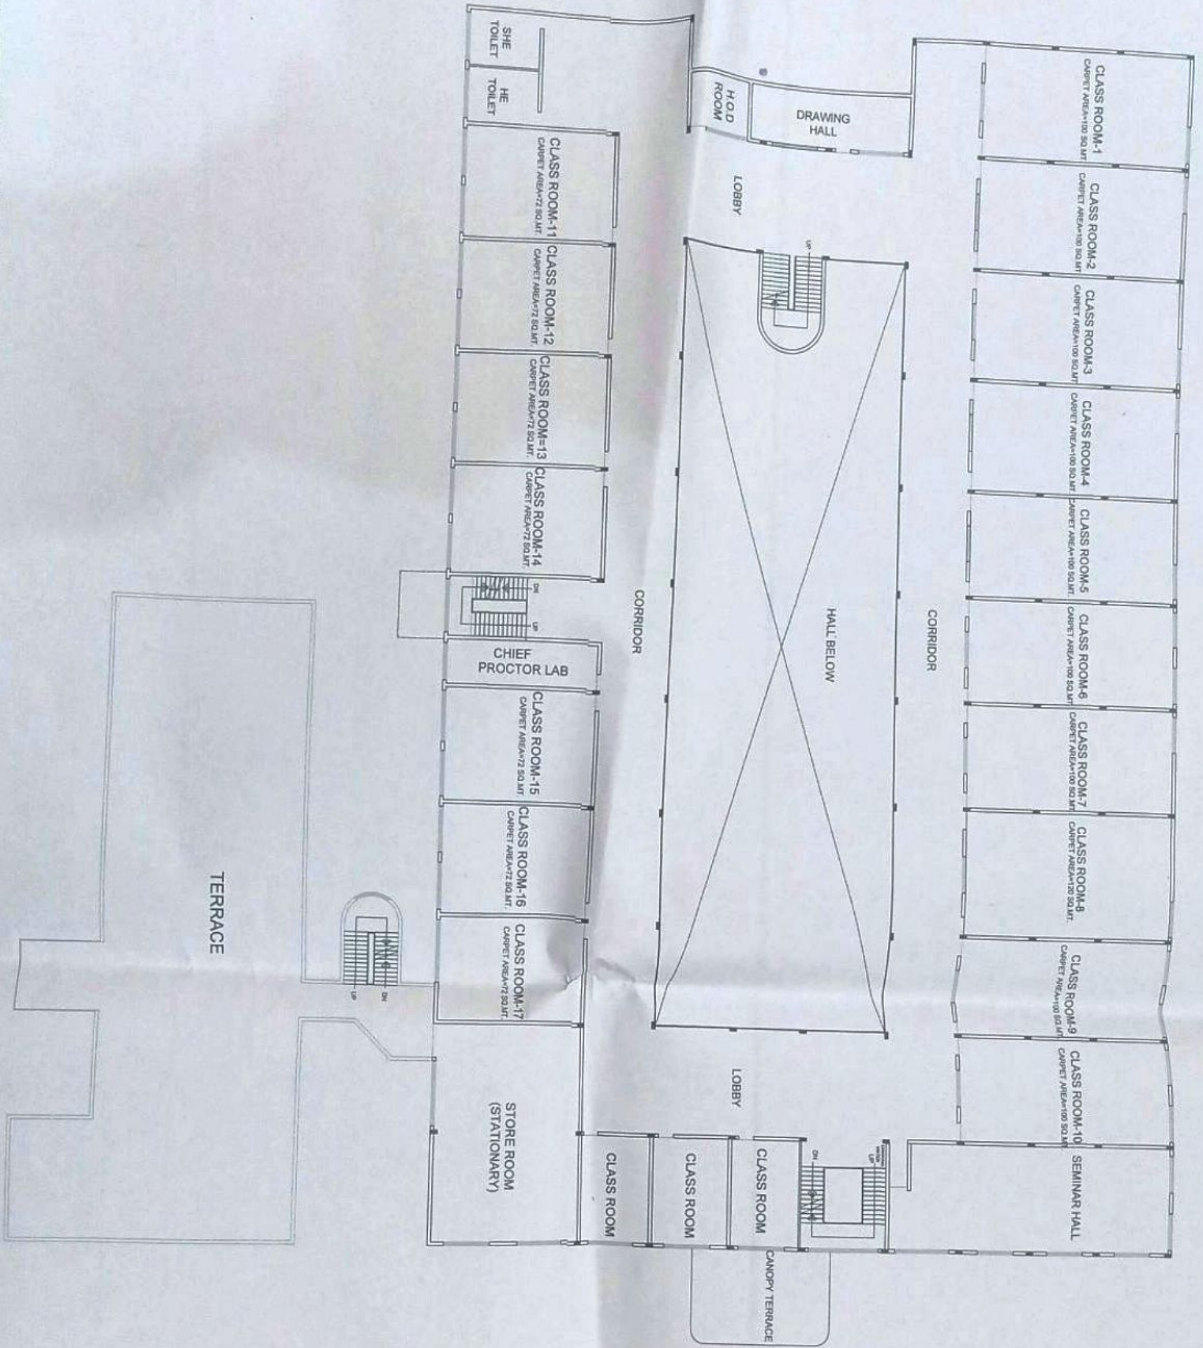

AREA DETAIL

TOTAL LAND AREA = 5.73 ACRES
 TOTAL BUILT UP AREA AT GROUND FLOOR = 5275.00 SQ.MT.
 TOTAL BUILT UP AREA AT FIRST FLOOR = 3950.00 SQ.MT.
 TOTAL BUILT UP AREA AT ALL FLOORS = 9225.00 SQ.MT.

PROJECT
**VISHVESHWARYA INSTITUTE OF
 POLYTECHNIC SITUATED AT KHASRA
 NO.743 & 744 AT VILLAGE BAIRANGPUR
 URF NAI BASTI, DADRI (G.B NAGAR) U.P.**

CLIENT

SHRI NATHJI TRUST

DRG NO.	DEALT BY: ARUN
DATE:	CHECKED BY:
SCALE:	

FIRST FLOOR PLAN



Architects
DESIGN CELL
 Architects, Planners & Interior Designers
 19, Lawyers Chambers, Ghaziabad
 Ph.: 95120-4713930 (R) 95120-2719312, 2719557
 M - 32037805



Architects
ANIL JAIN & ASSOCIATES
 Architects, Planners & Interior designers,
 'Abhinandan', 293, Jagriti Enclave, Delhi-110092
 Ph.: 011-22155461, Telefax : 011-22146633
 M - 98100-44376
 E-mail: ananjain2001@rediffmail.com

Handwritten notes in Hindi and a circular official stamp. The notes include the name 'Nishant' and a signature. The stamp is from the 'Department of Education, Government of Uttar Pradesh'.