

FOR OFFICE USE

PLAN
 NIHAL SHYAM COLLEGE OF PHARMACY
 (UP)
 SITE AT:- PLOT NO 209,213,VILL
 BARKAPUR TEH & DISTT, BAREILLY
 TRUST-NIHAL SHYAM WELFARE EDUCATION
 TRUST GANGOTRI SADAN AKASHPURM
 VISTAR BAREILLY

SIGN

DOOR/WINDOW SCHEDULE

SI. NO.	SYMBOL	DESCRIPTION	SIZE (IN M)
01		DOOR	4'0" X 8'4"
02		DOOR	5'0" X 8'4"
03		WINDOW	5'5" X 5'5"

AREA STATEMENT

TOTAL PLOT AREA (100% SQM)
 TOTAL FLOOR NUMBERS = G + 2

AREA CALCULATION

TOTAL COVD AREA (G.F.) = 2585 SQ.M
 TOTAL COVD AREA (F.F.) = 1310 SQ.M
 TOTAL COVD AREA (S.F.) = 823 SQ.M
 TOTAL COVD AREA (G.F.+F.F.+S.F.) = 4718.0 SQ.M
 TOTAL OPEN AREA = 7425.0 SQ.M

SCALE - 1:100

DATE:-

DIRECTION:-



DEALT BY:-

AR Akash Singh

A. B. AKASH SINGH
 C.O.A. CALCUTTA
 NO. 92/10/10


SIGN AND STAMP

ARCHITETS:-

ARCHLANE 49TH STUDIO
 LAGAN PLAZA SECOND
 FLOOR, RAM GANGA VIHAR,
 MORADABAD, UP.


CONTECT NO:
 9627070333,8853499069.

MAIL TO:
 archlane49studio@gmail.com

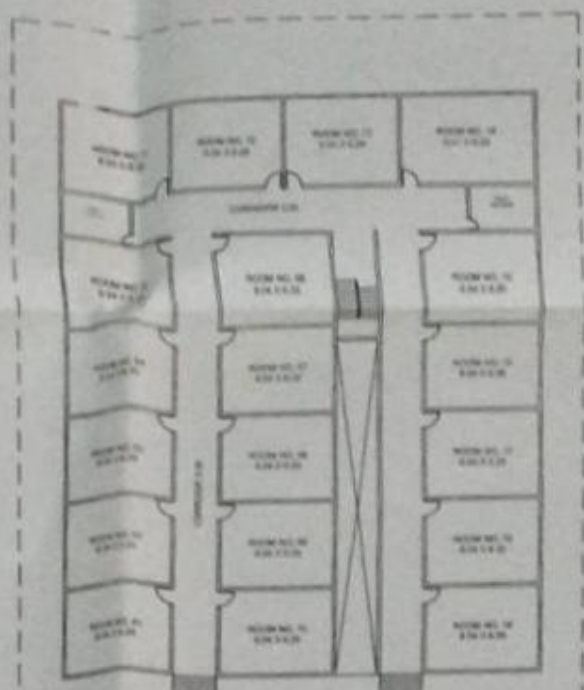

BLOCK-B / Under Construction


A. B. AKASH SINGH
 C.O.A. CALCUTTA
 NO. 92/10/10

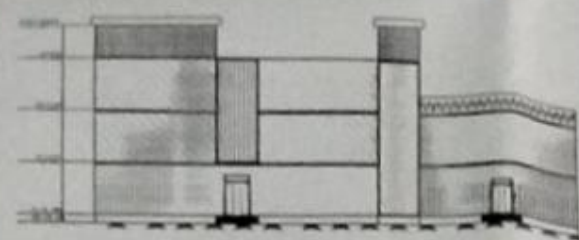


FRONT ELEVATION
 SCALE 1:100



GROUND FLOOR PLAN

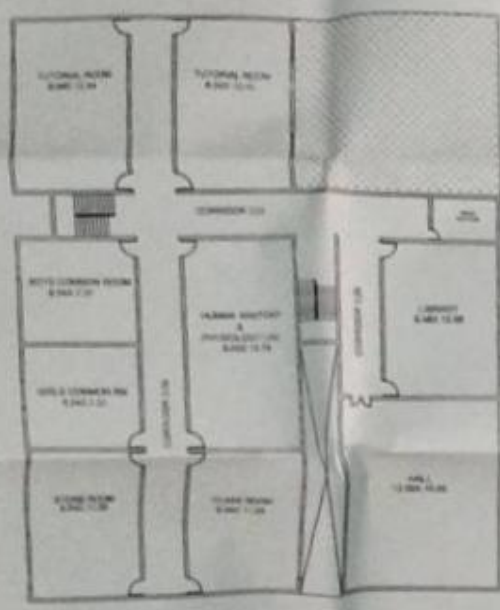

FIRST FLOOR PLAN

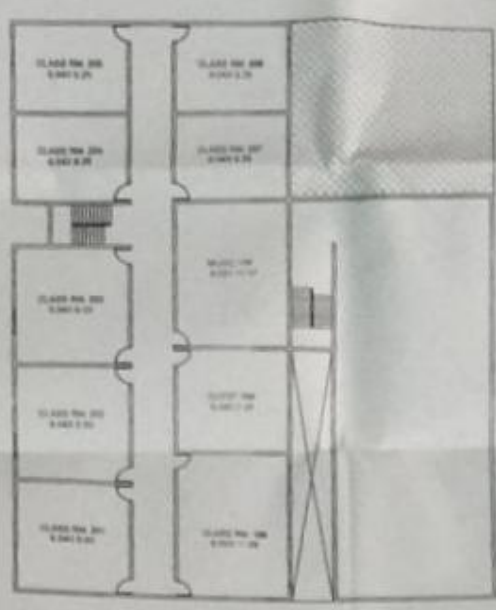

SECOND FLOOR PLAN

BLOCK-A / NIHAL SHYAM
 COLLEGE OF PHARMACY


निहाल श्याम वेल्फेयर एजुकेशन ट्रस्ट
 द्वारा निहाल श्याम कॉलेज ऑफ फार्मासी
 के लिए आशु अकाश सिन्हा को आर्किटेक्चरल
 ड्राइंग्स तैयार करने के लिए आर्किटेक्चरल
 सर्वेयर के रूप में नियुक्त किया गया है।
 यह सर्वेयर सेवाएं निहाल श्याम कॉलेज ऑफ
 फार्मासी, बरेilly में स्थित हैं।

आशु अकाश सिन्हा
 आर्किटेक्चर
 एड. आ. आ. आ.

निहाल श्याम वेल्फेयर एजुकेशन ट्रस्ट
 द्वारा निहाल श्याम कॉलेज ऑफ फार्मासी
 के लिए आशु अकाश सिन्हा को आर्किटेक्चरल
 ड्राइंग्स तैयार करने के लिए आर्किटेक्चरल
 सर्वेयर के रूप में नियुक्त किया गया है।
 यह सर्वेयर सेवाएं निहाल श्याम कॉलेज ऑफ
 फार्मासी, बरेilly में स्थित हैं।

आशु अकाश सिन्हा
 आर्किटेक्चर
 एड. आ. आ. आ.

आशु अकाश सिन्हा
 आर्किटेक्चर
 एड. आ. आ. आ.

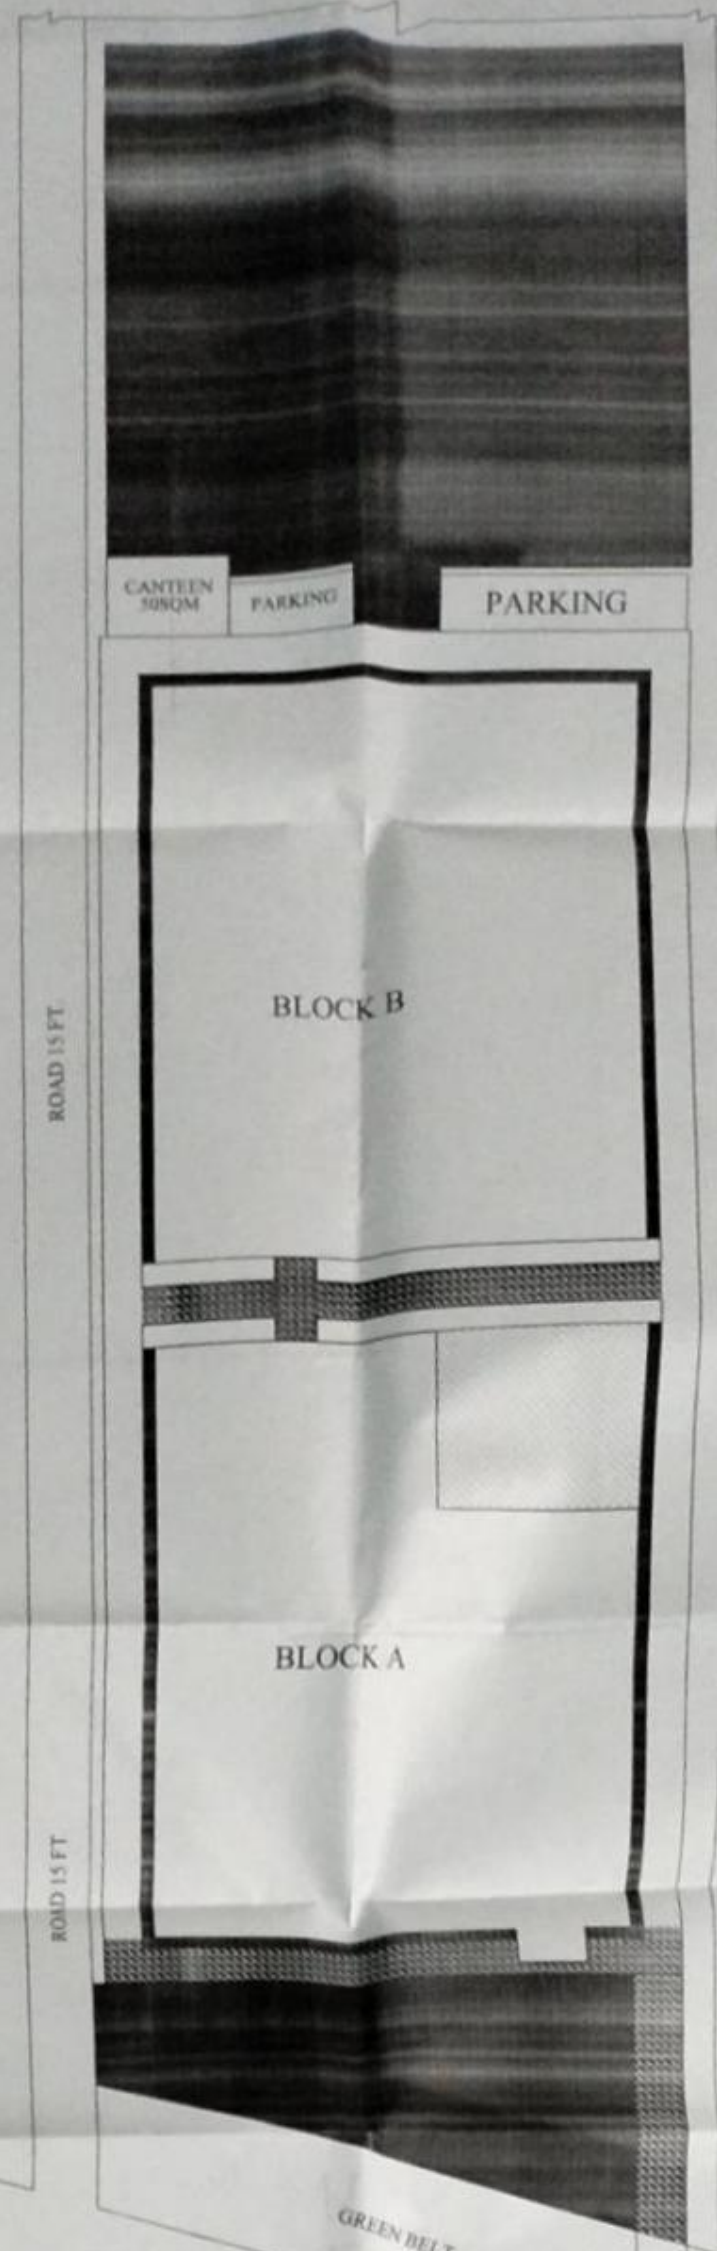

ROAD 15 FT

ROAD 15 FT

SITE PLAN

GREEN BELT

PILIBHIT ROAD NH 30