
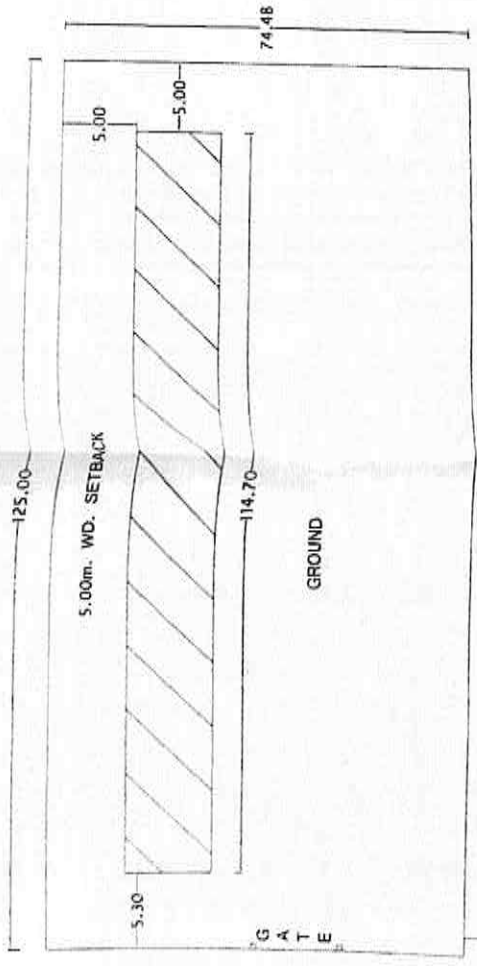


**GANPAT SAHAI COLLEGE OF PHARMACY
PAYAGIPUR-SULTANPUR (U.P.), PIN-228001
(COURSE- D. PHARMA), GATA NO.- 343, AREA-9310**


SANG. AUTP.

ROOM NO.	AREA
STAFF ROOM	46.48
PRINCIPAL ROOM	46.48
OFFICE	43.81
LIBRARY	125.73
MULTI. HALL	300.54
GIRLS COMM. ROOM	40.00
BOYS COMM. ROOM	40.00
MACHINE ROOM	100.96
ASEPTIC ROOM	25.14
ANIMAL HOUSE	25.14
LABORATORY	375.25
CLASS ROOM	378.84
STORE	28.57
STORE	27.73
BOYS TOILET	28.57
GIRLS TOILET	27.73
TOILET	12.26
TOILET	14.32
VERANDAH	552.45
TOTAL	2220.00


AREA	SQMT.
TOTAL LAND AREA	9310.00
OPEN AREA	8012.75
COVERED AREA- GROUND FLOOR	1297.25
FIRST FLOOR	1297.25
TOTAL COVERED	2594.50

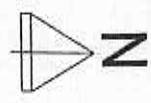

SITE PLAN

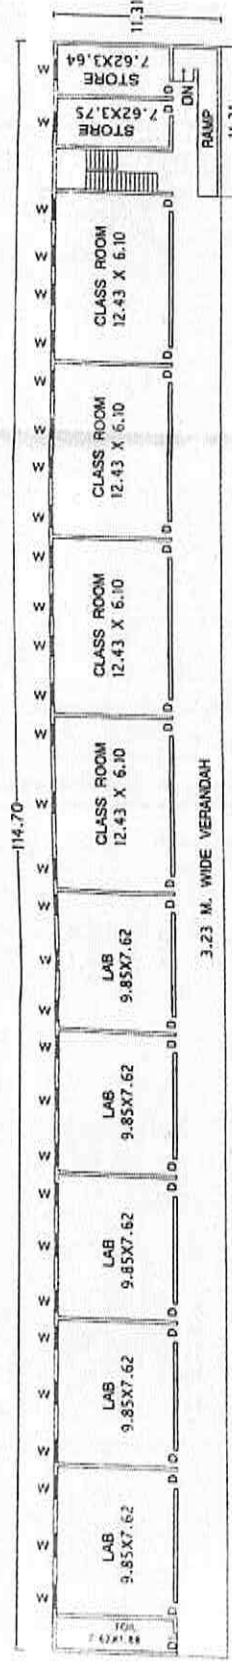

FIRST FLOOR PLAN

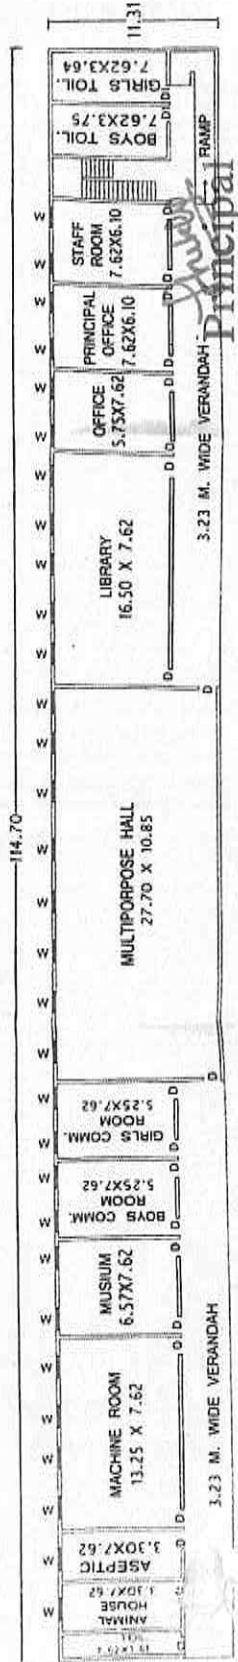

GROUND FLOOR PLAN

SIG. OF APPLICANT

(Signature)
गणपत साहय कलेज
पयगिपुर (अउर-228001)

DRAWN. BY

(Signature)

Ganpat Sahai College
of Pharmacy
Payagipur-Sultanpur

R.A.L No 14