


मन्दि सं. 374/01
जाँच किया
 [Signature]
 प्रभार अधिकारी

मेरठ विकास प्राधिकरण
 मेरठ
 मन्दि सं. 374/01
 दिनांक 25/01/2024 से दिनांक 25/01/2024 तक
स्वीकृत
 [Signature]
 प्रभार अधिकारी


शासनादेश के क्रम में स्थल पर निम्नानुसार नक्शा लगाने होंगे।
 यदि प्रस्तावित परचे से अन्यथा कोई प्रयोग परिसम्पत्ति का किया जाये तो मानक अनुमोदन समिति के निरस्त समझ जायेगा एवं किन्हीं नये निर्माण को अस्वीकृत किया जा सकता है।

स्वीकृति पत्र संख्या 374 दिनांक 25/01/24 में अंकित शर्त क्रमांक 21 से 11 पठनीय है।
 चित्र की स्वीकृति से किसी के स्वामित्व पर कोई प्रतिकूल प्रभाव नहीं होगा।
 कृपया निर्माण पूर्ण होने तक उपरोक्त में कमी से पूर्व प्राधिकरण में आवेदन कर पूर्णतः प्रमाण-पत्र प्राप्त किया जाना अनिवार्य है।

स्थल पर भूखण्ड/प्लान के साथ स्थित नाली/नाले ड्रेन को कवर नहीं किया जायेगा

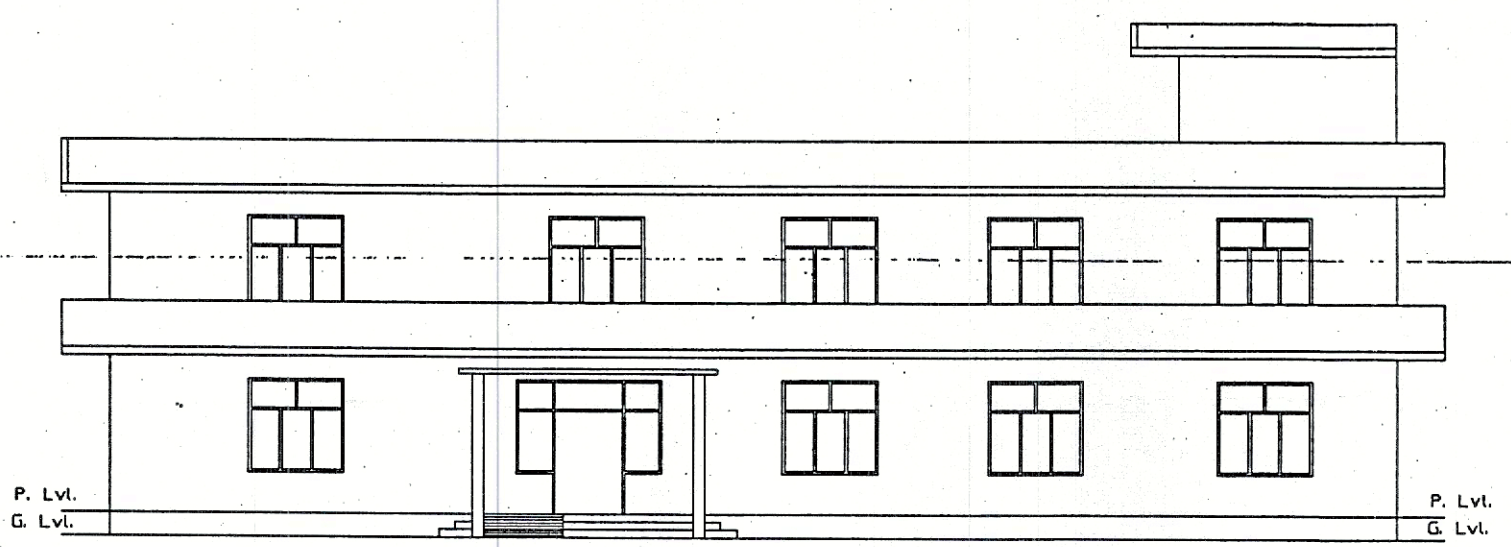

FRONT ELEVATION (SCALE 1:100)

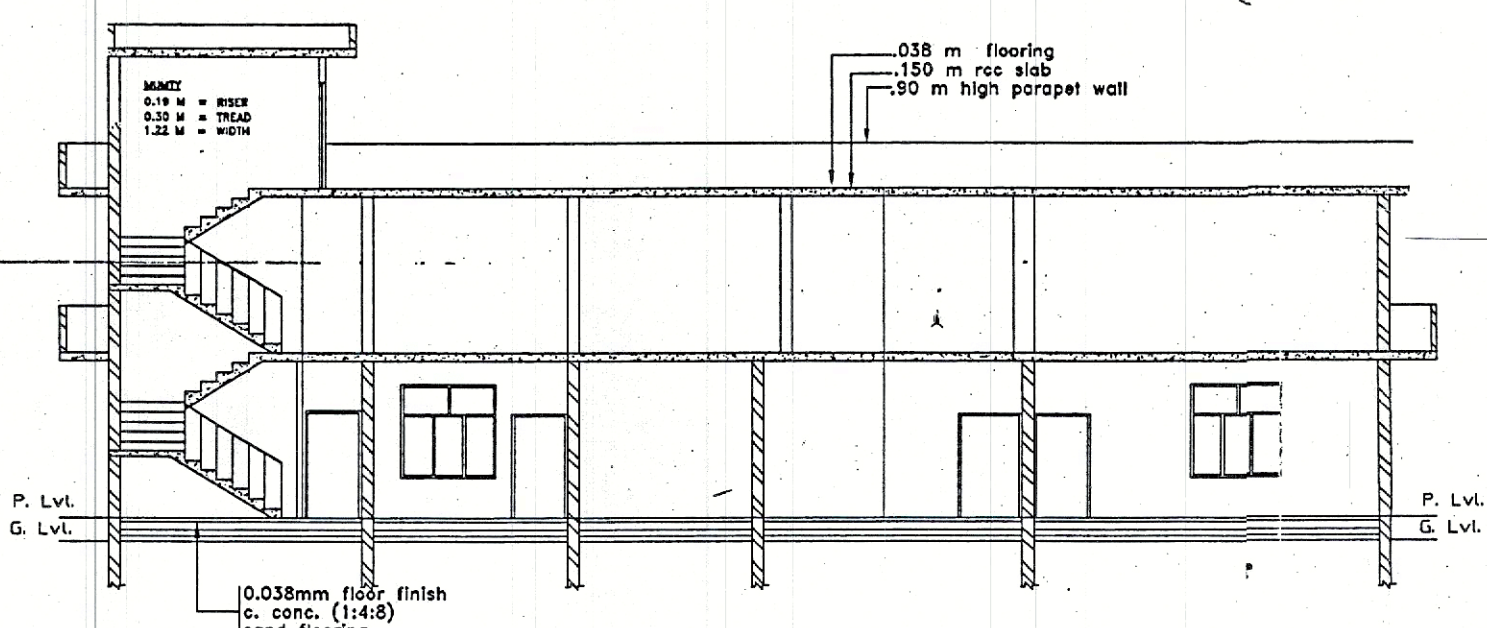

SECTION AT A-A (SCALE 1:100)

BLOCK 'C'	
COVD. AREA ON G.F.	504.59
COVD. AREA ON F.F.	504.59
MUMTY AREA	20.72
TOTAL COVD. AREA	1029.90

DOORS & WINDOWS DETAIL			
D	1.05X2.10	W	1.80X1.80
D1	1.00X2.10	W1	1.50X1.30
D2	0.90X2.10	W2	1.30X1.05
D3	0.76X2.10	W3	1.20X1.30
D/W	2.75X2.59		
D/W1	2.44X2.59	V	0.90X0.60


- GENERAL SPECIFICATIONS**
- 1:2:4 CEM. CONCRETE SHALL BE USED.
 - FIRST CLASS BRICK WORK SHALL BE USED IN 1:5 & 1:6 CEMENT MORTAR IN FOUNDATION & SUPER STRUCTURE.
 - C. T. S. WIRING FOR INTERNAL WIRING SHALL BE USED (UNDERGROUND).
 - BRICK TILES OVER MUD PHUSKA OVER TWO COATS OF HOT BITUMIN FOR TERRACING.
 - S.W.G. FOR SANITATION SHALL BE USED.
 - SALL WOOD SHALL BE USED.
 - G. I. PIPE SHALL BE USED.
 - CERAMIC TILES SHALL BE USED IN TOILET.
 - 4" DIA P.V.C. PIPES SHALL BE USED FOR RAIN WATER PIPE.
 - ONLY WRITTEN DIMENSIONS ARE TO BE FOLLOWED AND NOT TO BE MEASURED.

EXISTING BUILDING PLAN FOR
 KISHAN EDUCATION SOCIETY
 [KITE SCHOOL OF PHARMACY AND MEDICAL SCIENCE]
 ON KHASRA No. 1034 AT VILLAGE : GHAT,
 DISTT. : MEERUT (U.P.) - 250002


OWNERS:-
 KISHAN EDUCATION SOCIETY
 (DELHI ROAD MEERUT)
 CHAIRMAN:-
 SHRI MANOJ SIMH S/o SHRI HARISH PAL

SCALE:- 1 : 100
 NORTH:-
 [Compass rose showing North, South, East, West]

ARCHITECT:-
 AR RAJAT BHATTAR
 Arch. A.I.I.A. C.O.A.
 COUNCIL OF ARCHITECTURE
 Architect & Interior Designer
 Meerut Development Authority
 Ph.: 4056493, Res: 4330066

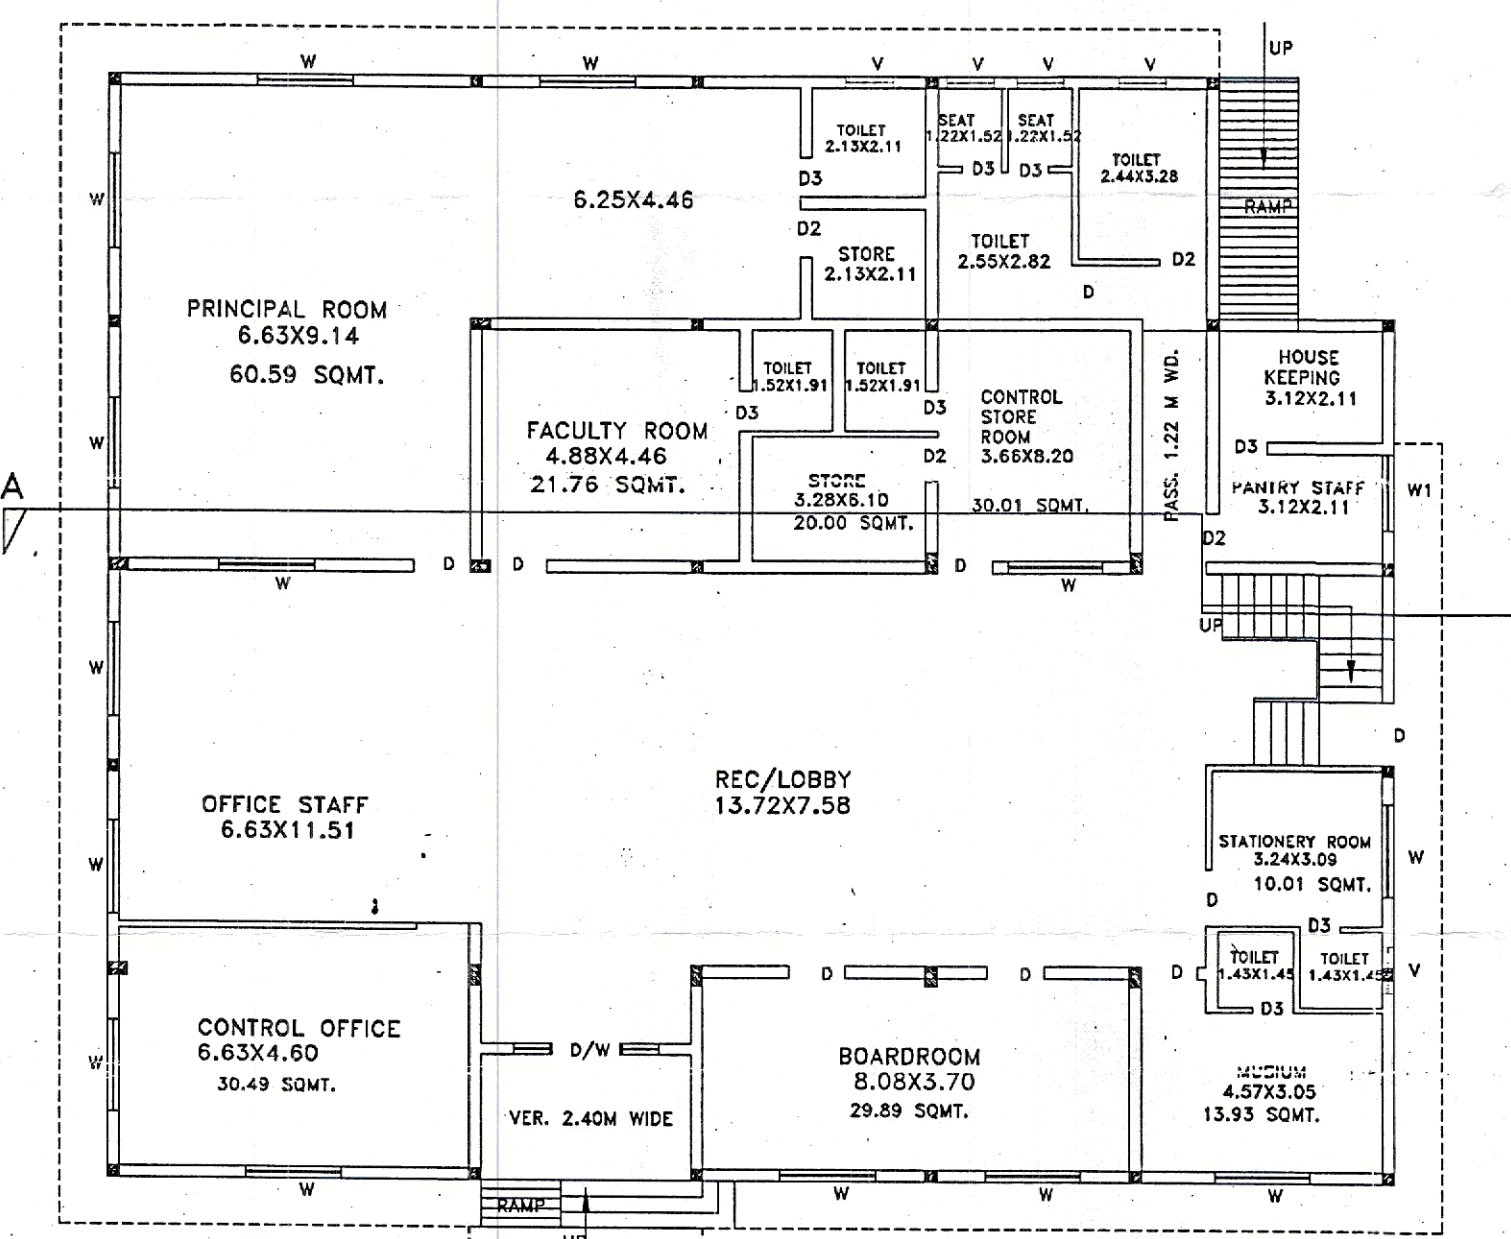

GROUND FLOOR PLAN BLOCK-C (SCALE 1:100)

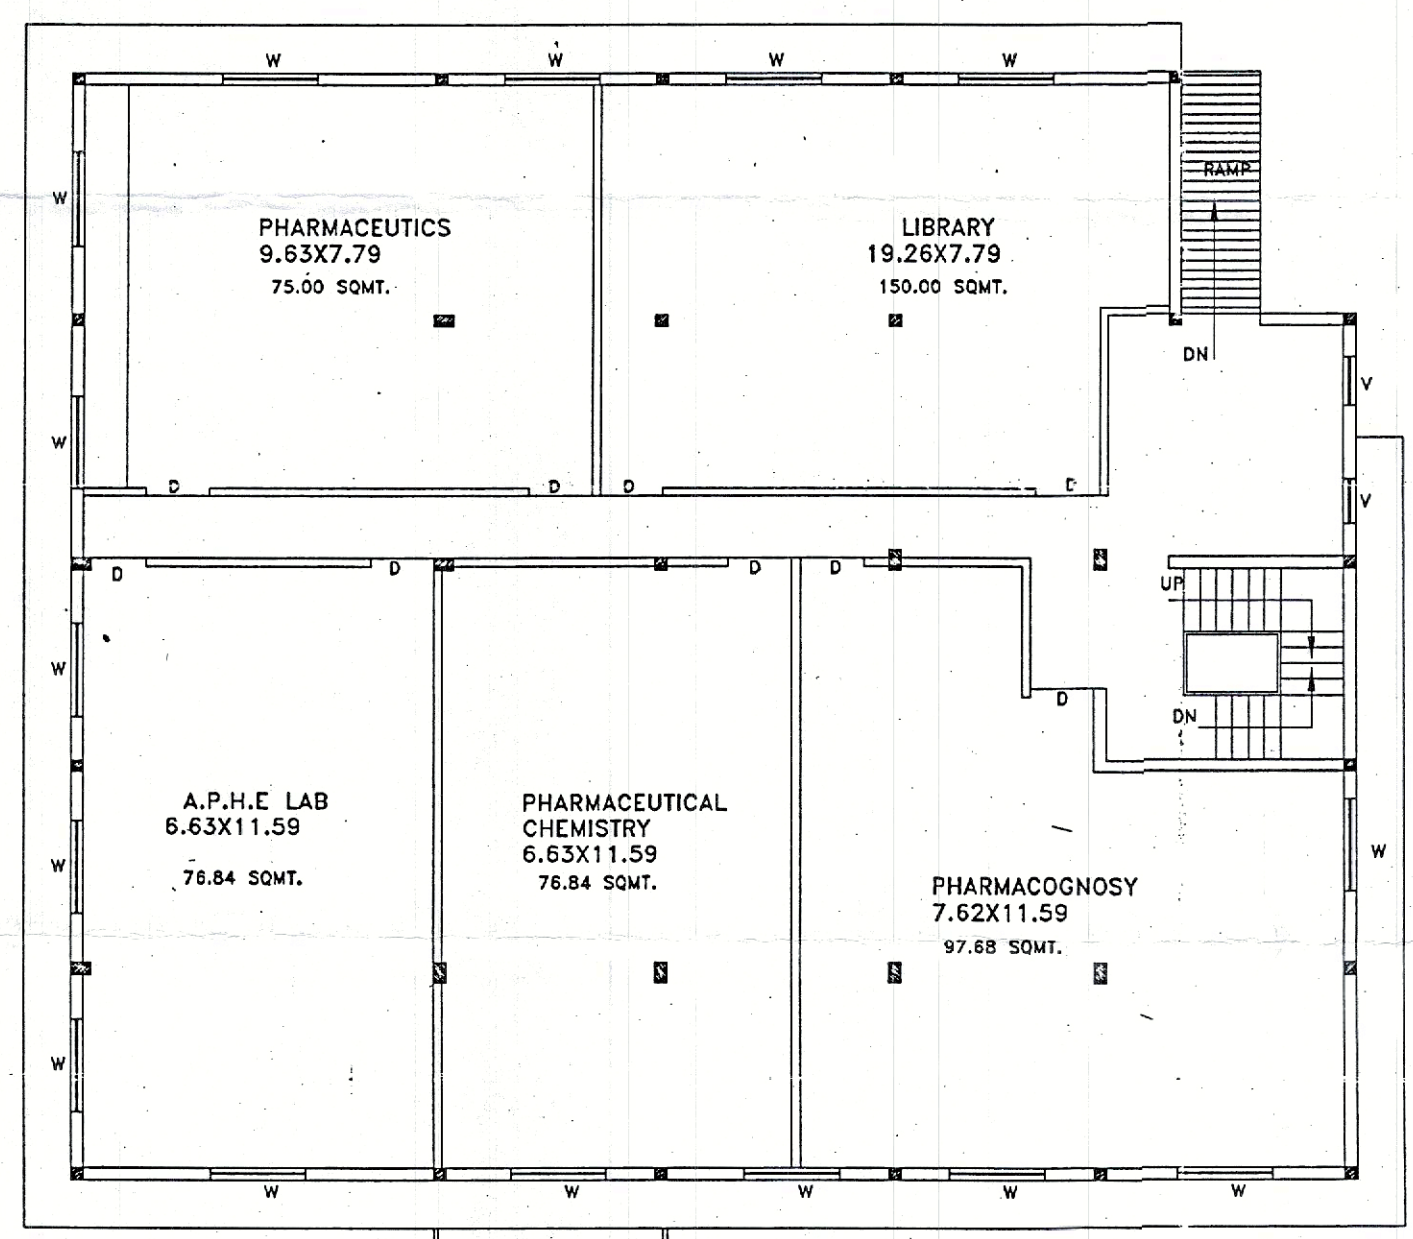

FIRST FLOOR PLAN BLOCK-C (SCALE 1:100)

PRODUCED BY AN AUTODESK EDUCATIONAL PRODUCT

PRODUCED BY AN AUTODESK EDUCATIONAL PRODUCT