


NOTE:
H - No. OF HARDAPUR
P - No. OF PARHAPUR

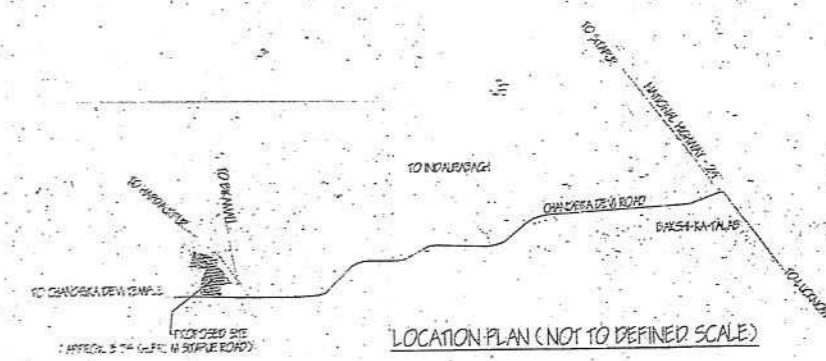

INDEX
SEWER LINE
SURFACE DRAIN
TERRACE STORM-WATER

1. ROOF COVERED AREA - RESIDENTIAL BLOCK
ON GROUND FLOOR
TOTAL AREA OF BLOCK

2. ROOF COVERED AREA - ACADEMIC BLOCK
ON SECOND FLOOR
TOTAL AREA OF ONE FLOOR
NUMBER OF BLOCKS
TOTAL G.F. AREA OF ALL BLOCKS
TOTAL AREA OF ALL BLOCKS

3. ROOF COVERED AREA - WORKSHOP BLDG
ON 1ST FLOOR

PROPOSED LAND USE : INSTITUTIONAL (TECHNICAL / HIGHER EDUCATION)

SCHEDULE OF AREAS (ALL AREAS IN SQUARE METERS)

S.No.	DESCRIPTION	AREAS / DATA
1.	TOTAL FLOOR AREA	47520.00
2.	PROPOSED COV. AREA ON GROUND FLOOR	8746.96
3.	PROPOSED COV. AREA ON 1 ST FLOOR	7826.88
4.	PROPOSED COV. AREA ON 2 ND FLOOR	7826.88
5.	PROPOSED COV. AREA ON 3 RD FLOOR	7826.88
6.	PROPOSED COV. AREA ON 4 TH FLOOR	7826.88
7.	TOTAL PROPOSED COV. AREA ON ALL FLOORS	52727.30
8.	OPEN AREA OF PLOT	5167.74
9.	PERMISSIBLE GREEN (TERRACE)	592
10.	UNAVAILIBLE COV. AREA - 4 TH FLOOR	18.657.00
11.	P.A.S. COVER	160
12.	MAXIMUM PERMISSIBLE COV. AREA ON ALL FLOORS	71287.00
13.	P.A.S. AREA	52727.30 x 0.14 = 7381.82
14.	PAVED DRIVEWAY	13.00 x 100 = 1300
15.	OPEN AREA	592

DISTANCE OF BUILDING FROM FRONT BOUNDARY (FRONT - SETBACK) 40000
DISTANCE OF FRONT BOUNDARY FROM CENTRE OF ROAD 8200

SITE PLAN (SCALE 1:500)

NOTE: ALL DIMENSIONS IN METERS
FOR A.C.R.G. MEMORIAL TRUST AT KHASRA Nos. 1, 2, 100

PROPOSED INFRASTRUCTURE OF ENGINEERING COLLEGE FOR A.C.R.G. MEMORIAL TRUST AT KHASRA Nos. 1, 2, 100

SCALE: 1:500

DATE: 10/10/2023


PROJECT: ENGINEERING COLLEGE FOR A.C.R.G. MEMORIAL TRUST AT KHASRA Nos. 1, 2, 100

PREPARED BY: [Signature]

CHECKED BY: [Signature]


DATE: 10/10/2023

PROJECT: ENGINEERING COLLEGE FOR A.C.R.G. MEMORIAL TRUST AT KHASRA Nos. 1, 2, 100

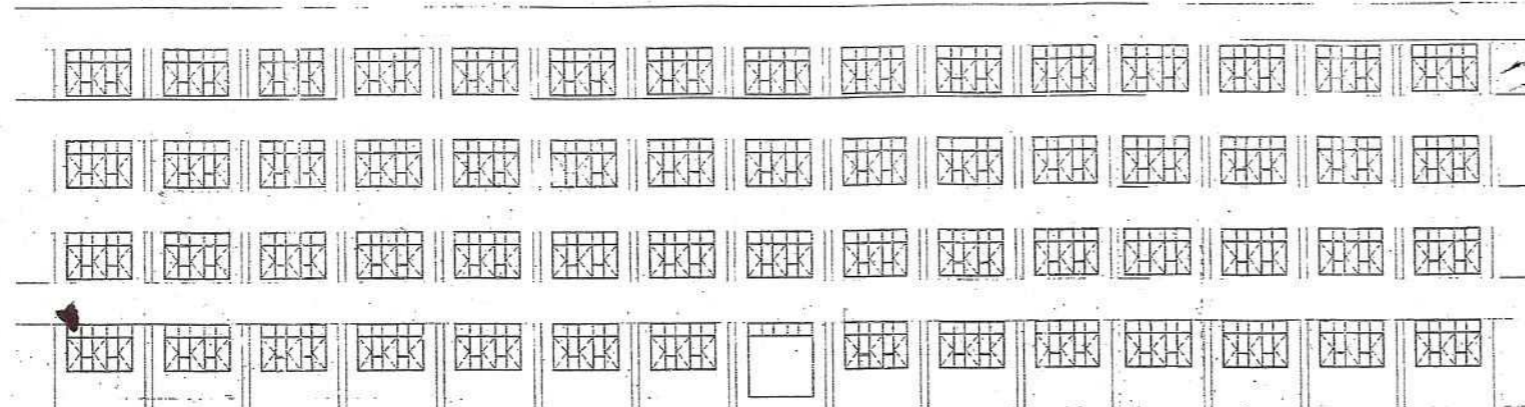


FRONT ELEVATION

TOTAL HEIGHT OF BUILDING ABOVE G.L. = 14.540 M.

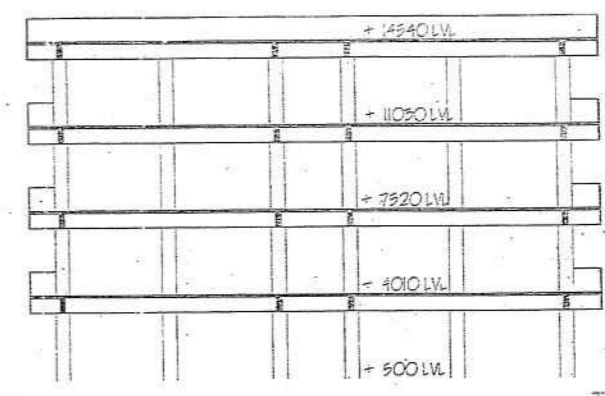


SECTION AT 'YY'

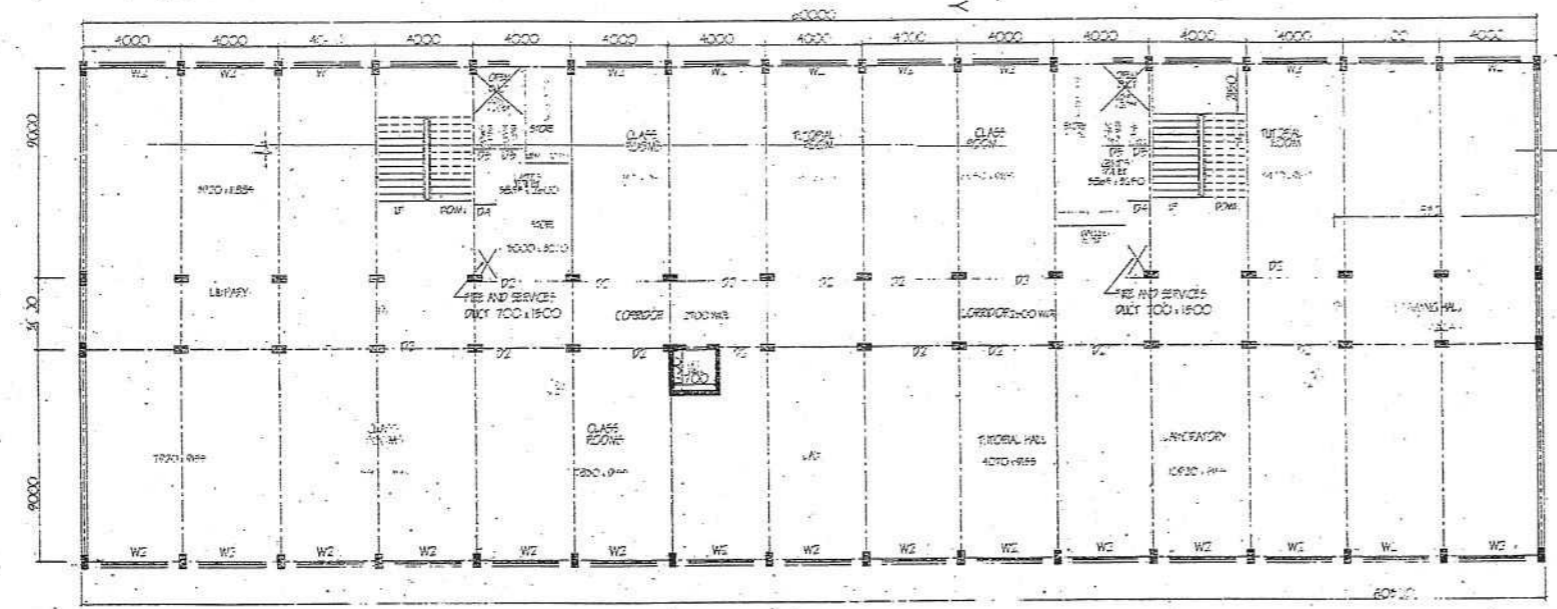

TYPICAL FLOOR PLAN (THREE FLOORS)


SCHEDULE OF DOORS & WINDOWS	
DOOR	...
WINDOW	...

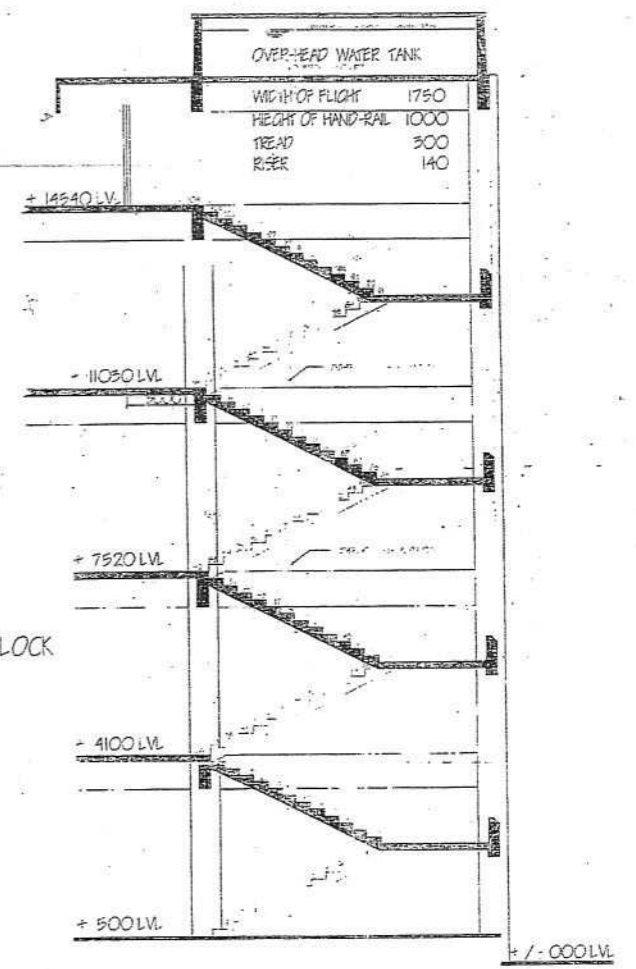

FIRE-FIGHTING - TWO WET-RISERS PER BLOCK

SECTION THROUGH STAIRCASE (ALL BUILDINGS)

SCALE 1:50

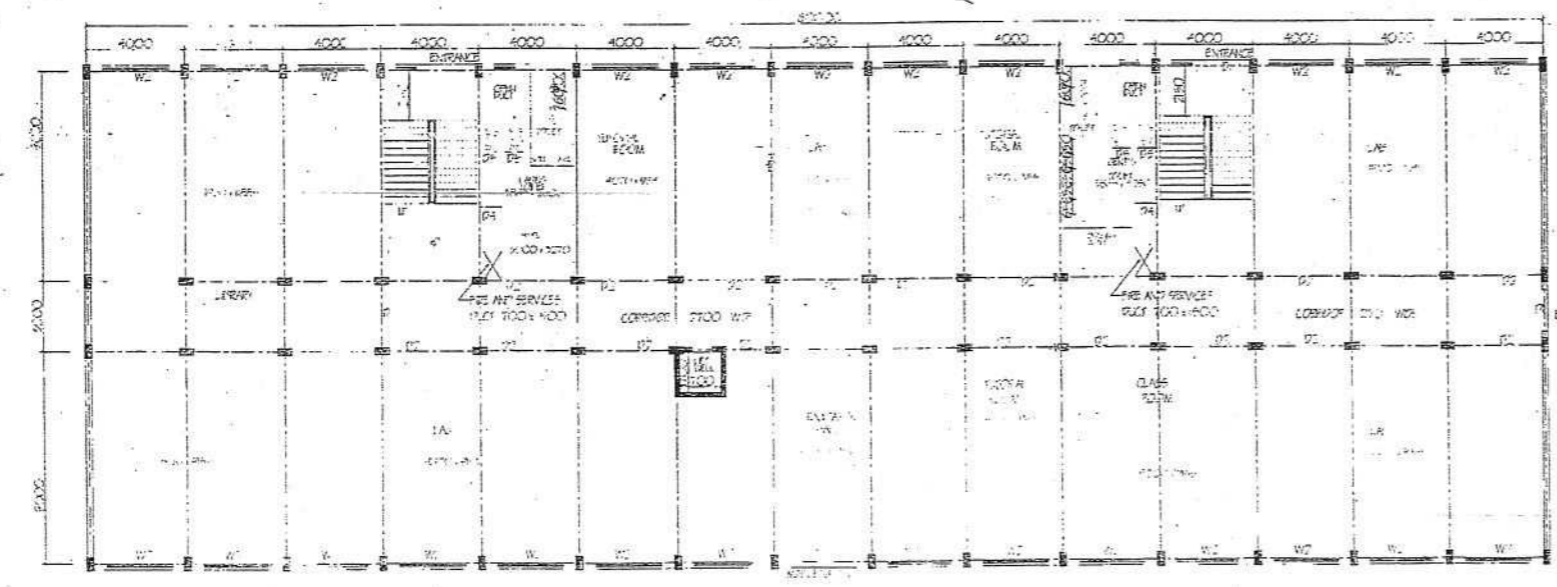

GROUND FLOOR PLAN

COVERED AREA
 COVERED AREA
 COVERED AREA
 TOTAL AREA OF ONE BLOCK = 5277.92 SQ.M.
 TOTAL NO. OF BLOCKS = 5
 TOTAL AREA FOR AREA OF ALL BLOCKS = 6512.40 SQ.M.
 TOTAL AREA OF ALL BLOCKS = 26389.60 SQ.M.

Professional engineering stamps and signatures, including a circular stamp and a rectangular stamp with the name 'VISHU'.